




SECTION 1 - 1
 ELEVATION OF SOUTH ABUTMENT
 (1:100)

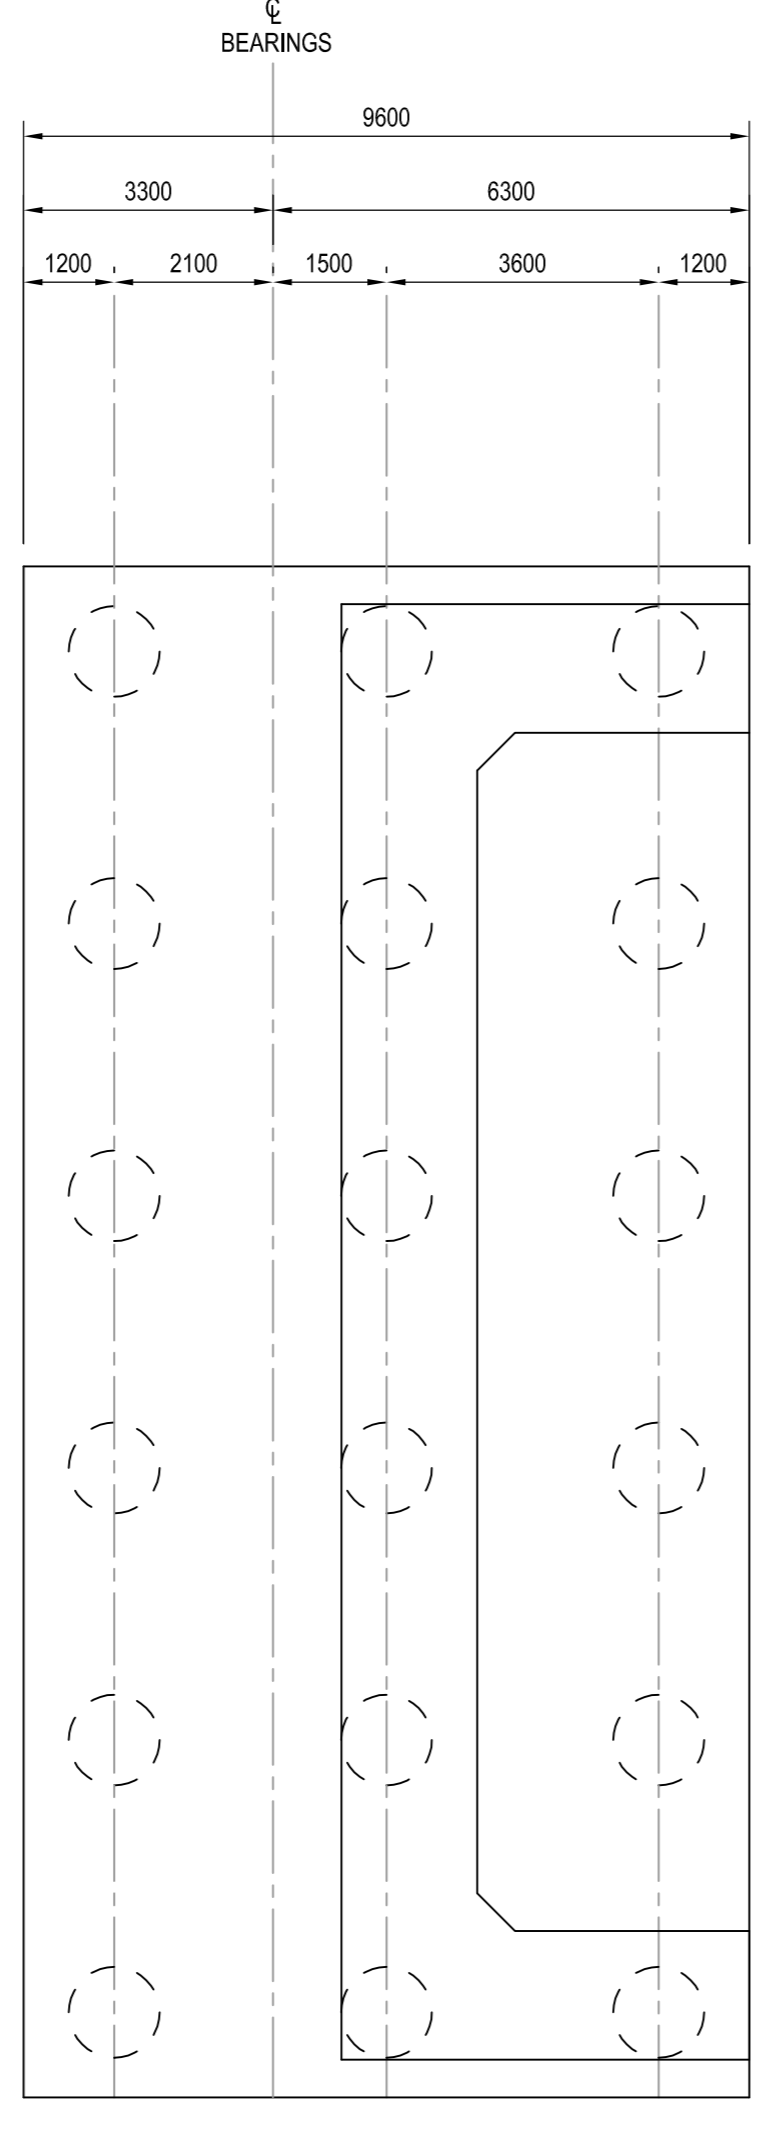


SECTION 2 - 2
 PLAN OF SOUTH ABUTMENT
 (1:100)

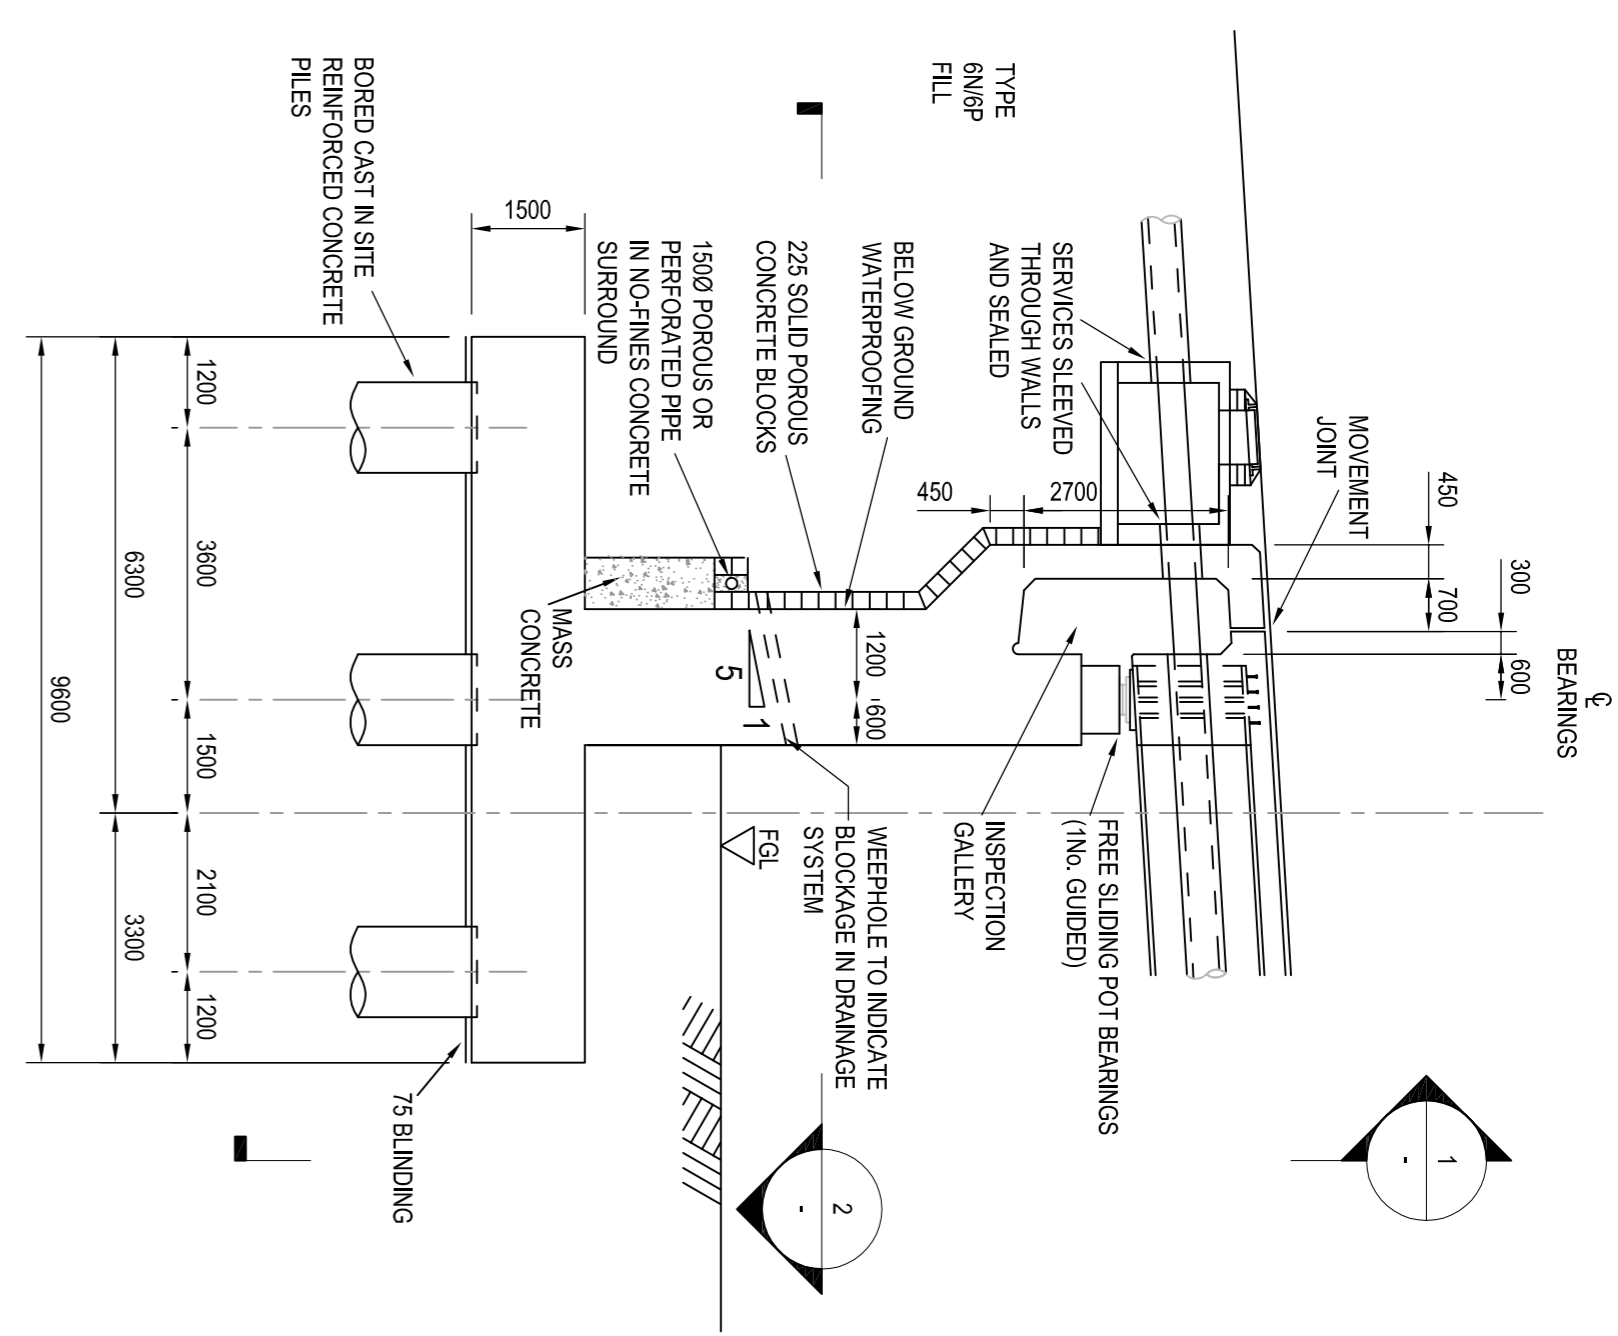

SECTION 3 - 3
 (1:100)

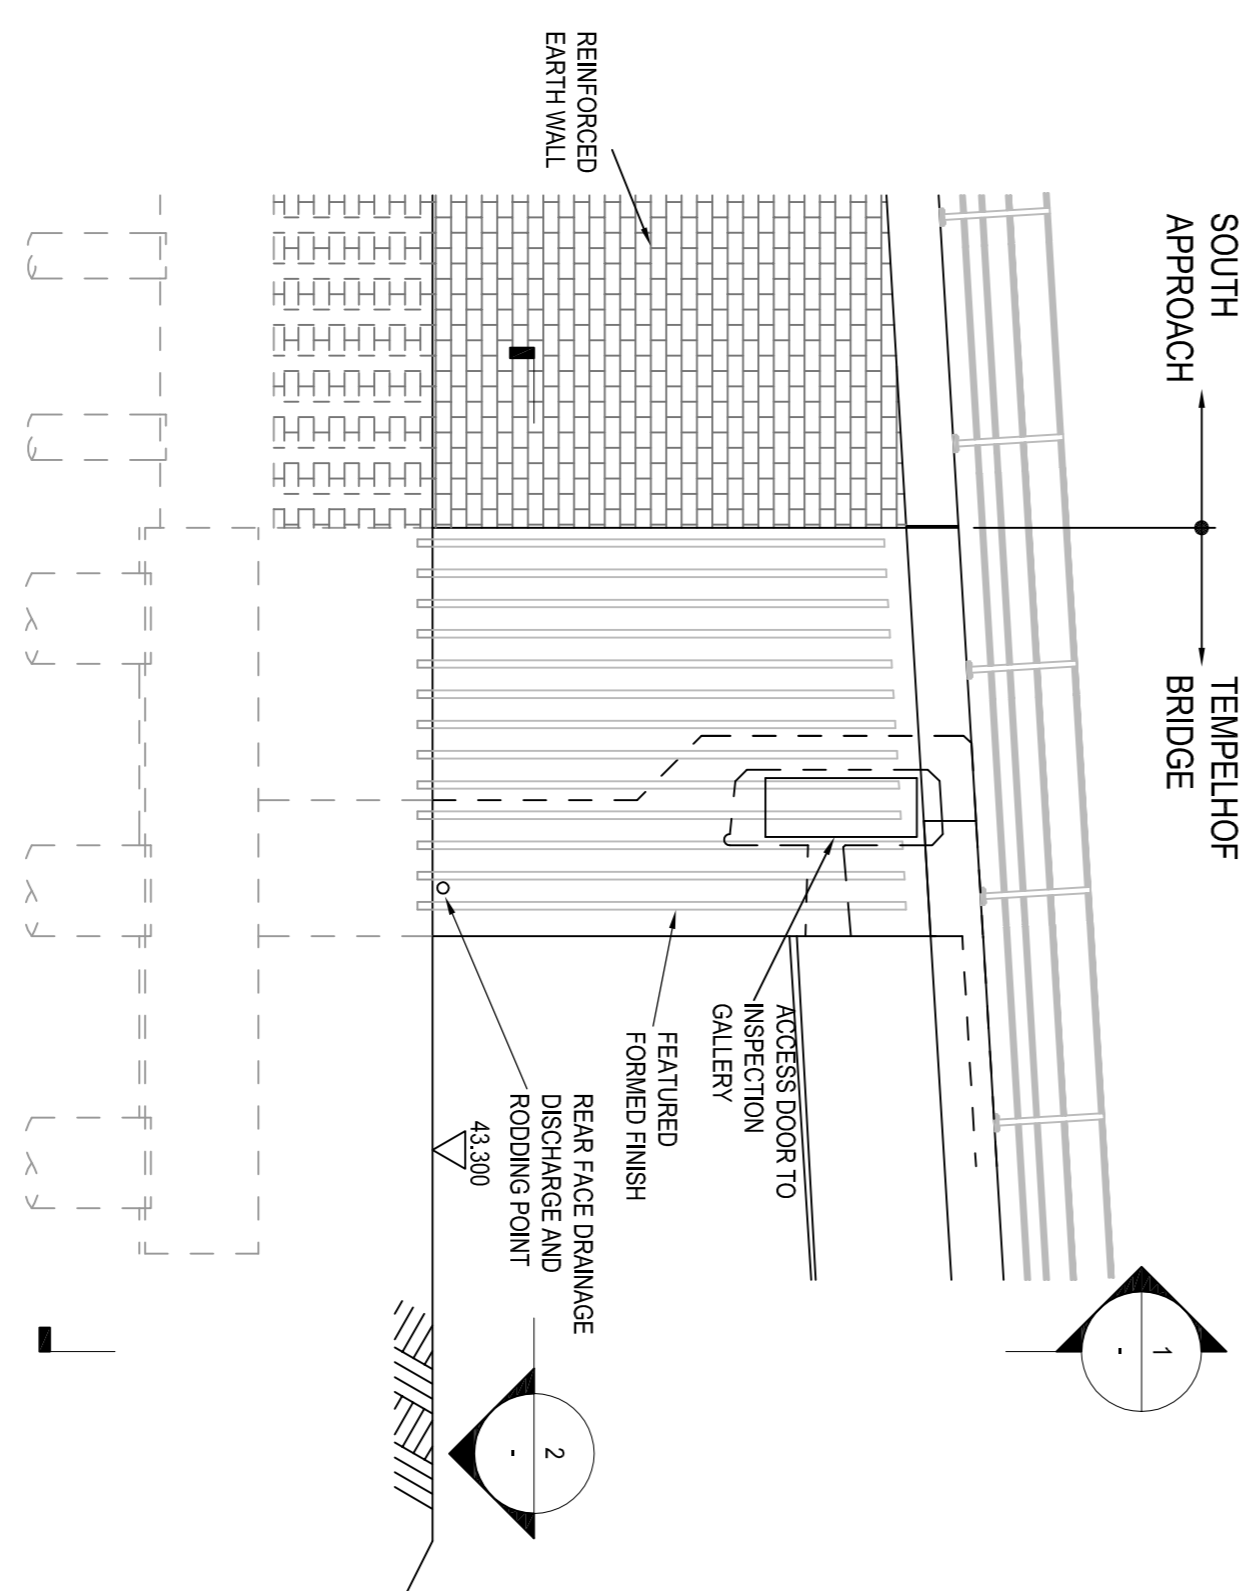

ELEVATION 4 - 4
 (1:100)

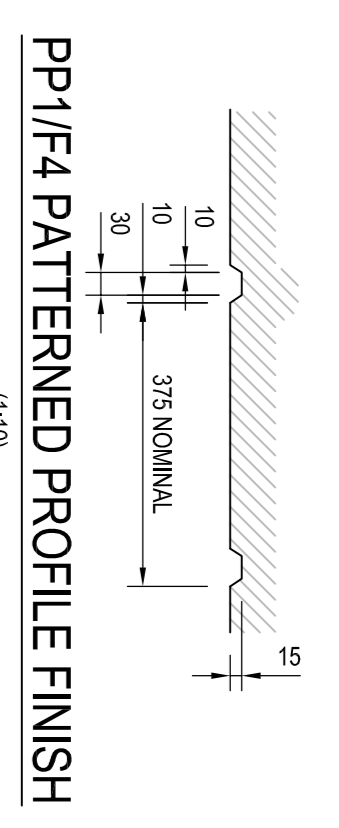

PP1/F4 PATTERNED PROFILE FINISH
 (1:10)

Revision Details	By	Check	Date	Scale
Amended: Check construction joint (G) added.	SM	MCH	3/10/7/15	PO5
Wapcode added, parapet containment amended.	SM	MCH	3/10/7/15	PO5
Number of main beams reduced to 6.	LJ	MCH	16/10/15	PO6
Adjustment width reduced.	LJ	MCH	16/10/15	PO6
Fall added to surfacing on Section 1-1, Note 5 added.	SM	MCH	22/10/15	PO7

NOTES
1. THIS DRAWING IS TO BE USED IN CONJUNCTION WITH ALL OTHER RELEVANT DRAWINGS.
2. PRINTED DIMENSIONS TAKE PRECEDENCE OVER DIMENSIONS SHOWN ON THE DRAWING.
3. ALL CHANGES, ERRATA AND COMMENTS ARE IN RED IN THIS DRAWING UNLESS OTHERWISE SPECIFIED.
4. THE DRAWING IS TO BE USED IN CONJUNCTION WITH THE PROJECT HEALTH & SAFETY PLAN.
5. FINAL FOUNDATION DETAILS TO BE SUBMITTED UNDER CONSTRUCTION.

SAFETY, HEALTH AND ENVIRONMENTAL INFORMATION BOX
IT IS ASSUMED THAT ALL WORKS ON THIS DRAWING WILL BE CARRIED OUT BY A COMPETENT CONTRACTOR WORKING UNDER THE SUPERVISION OF AN APPROPRIATELY TRAINED PERSONNEL.
THIS DRAWING IS TO BE USED ONLY FOR THE PURPOSE OF ISSUE THAT IT WAS ISSUED FOR AND IS SUBJECT TO AMENDMENT.
Purpose of Issue
APPROVAL IN PRINCIPLE

Standard Life Investments
 Hammerson

Project Title
 BRENT CROSS CRICKLEWOOD

Stamp Title
 TEMPELHOF BRIDGE GENERAL ARRANGEMENT SOUTH ABUTMENT DETAILS

Author	Designer	Checker	Drawn
T. Stone	S. Moore	M. Hebbler	22/10/15
Issue Number	Scale	Sheet	Sheet
47035505	3000	3888	3888
AS SHOWN	2mm	30mm	30mm

URS Infrastructure & Environment UK Limited
 10000
 01296 10000
 01296 10000
 www.urscorp.com

BXCR-URS-B1-HS-AP-SE-00006

Rev
 P07