


GENERAL NOTES  
 All rights reserved.  
 All drawings and written material appearing here, constitute original and unpublished work of the Architect and may not be duplicated, used or disclosed without written consent of the Architect.  
 Notes and material designations are typical for similar conditions unless otherwise indicated.  
 Do not scale from this drawing except for town planning purposes.  
 Please see notes attached at drawing notes Q1.  
 Where it is a composite drawing of CRTKL + CT, CT buildings are indicated in grey.

REV NO.	DATE	DESCRIPTION
P5	21/04/17	RMA Final Issue A
P4	29/03/17	RMA Final Issue
P3	17/03/17	RMA Draft 3
P2	06/03/17	RMA Draft 2
P1	10/02/17	RMA Draft Issue for Comment

KEY PLAN

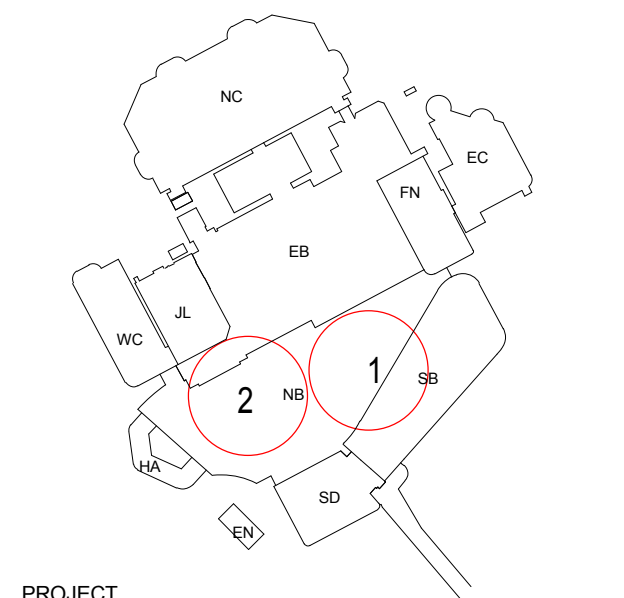

PROJECT

**Brent Cross Phase 1B (North) RMA**



**CALLISONRTKL**  
 A DESIGN CONSULTANCY OF ARCADIS

CALLISONRTKL  
 25 Farringdon Street, 10th Floor  
 London EC4A 4AB  
 T+44(0)20 7306 0404

SHEET IDENTIFICATION

TITLE


**TYPICAL BAY ELEVATIONS - PARK STREET & HIGH STREET NORTH**

**PLANNING**


PROJECT NUMBER <b>50-14026</b>	DATE DRAWN 01/21/17	SCALE @ A1 1:100
DRAWN BY: MN	CHECKED BY: NG	

08069-CRL-SW-XXX-DR-P-20220 P5

© 2016 CALLISONRTKL UK Ltd

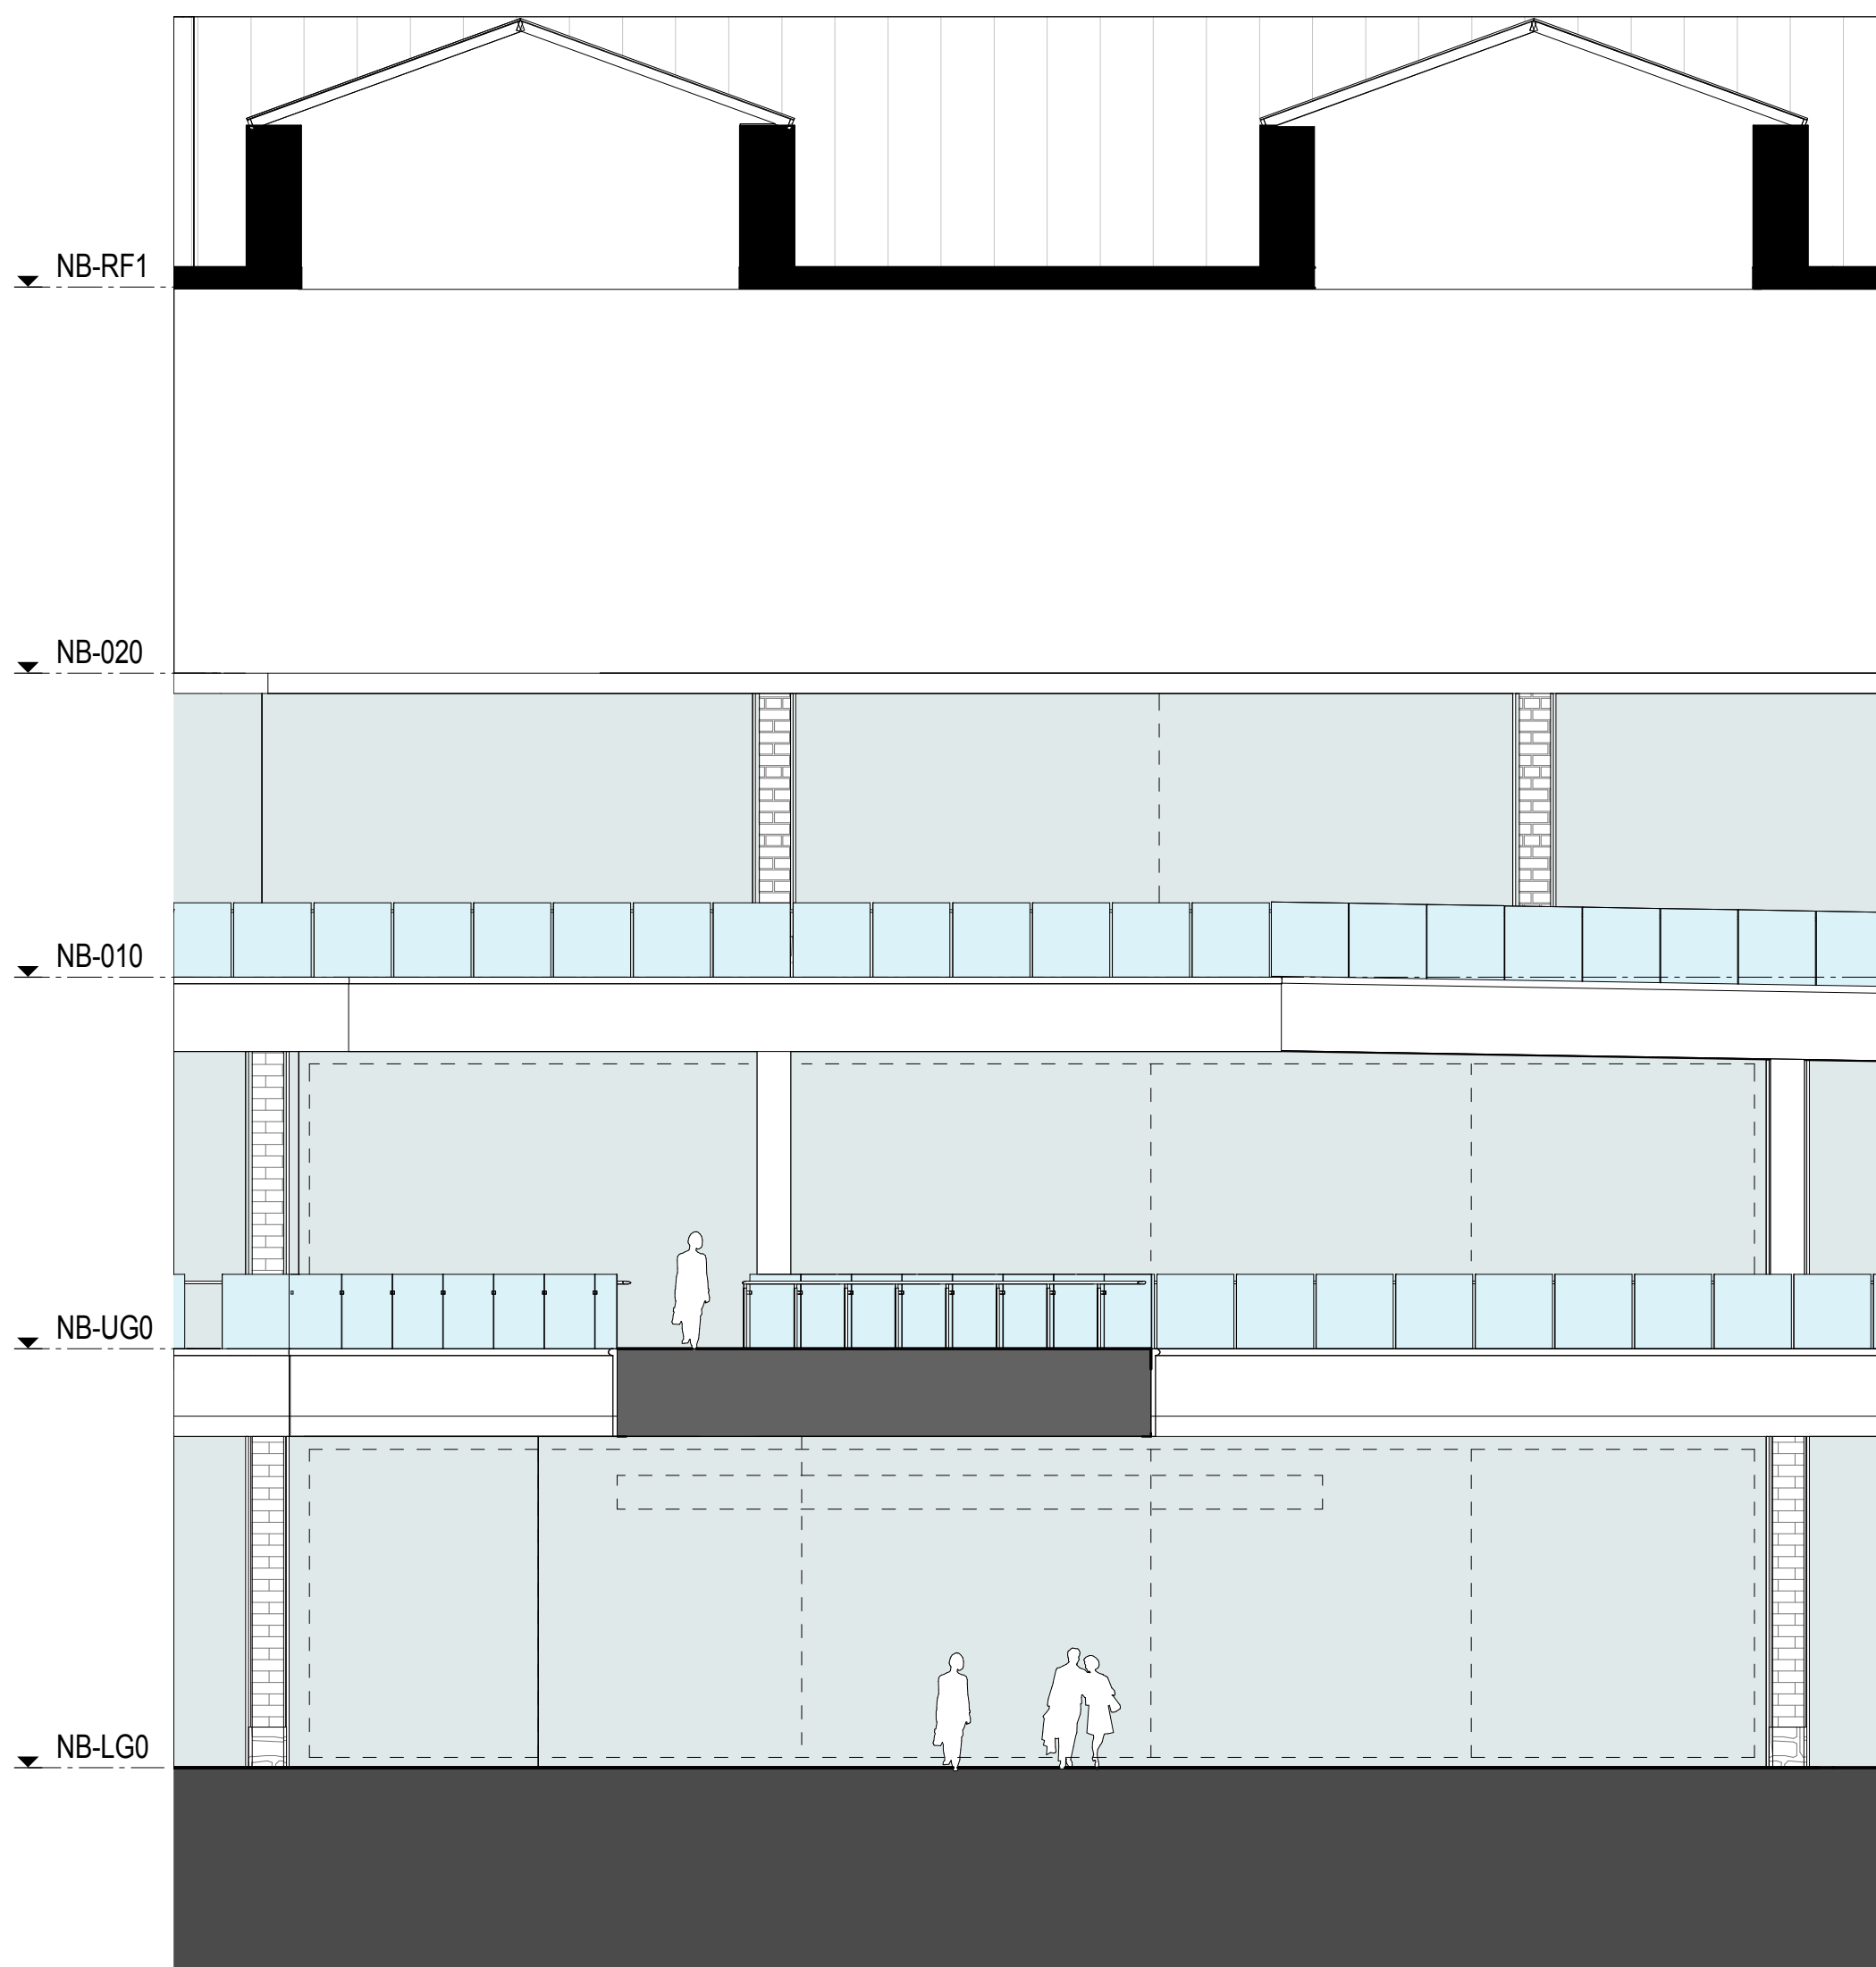

**1 HIGH STREET NORTH TYPICAL BAY ELEVATION**  
 1:100

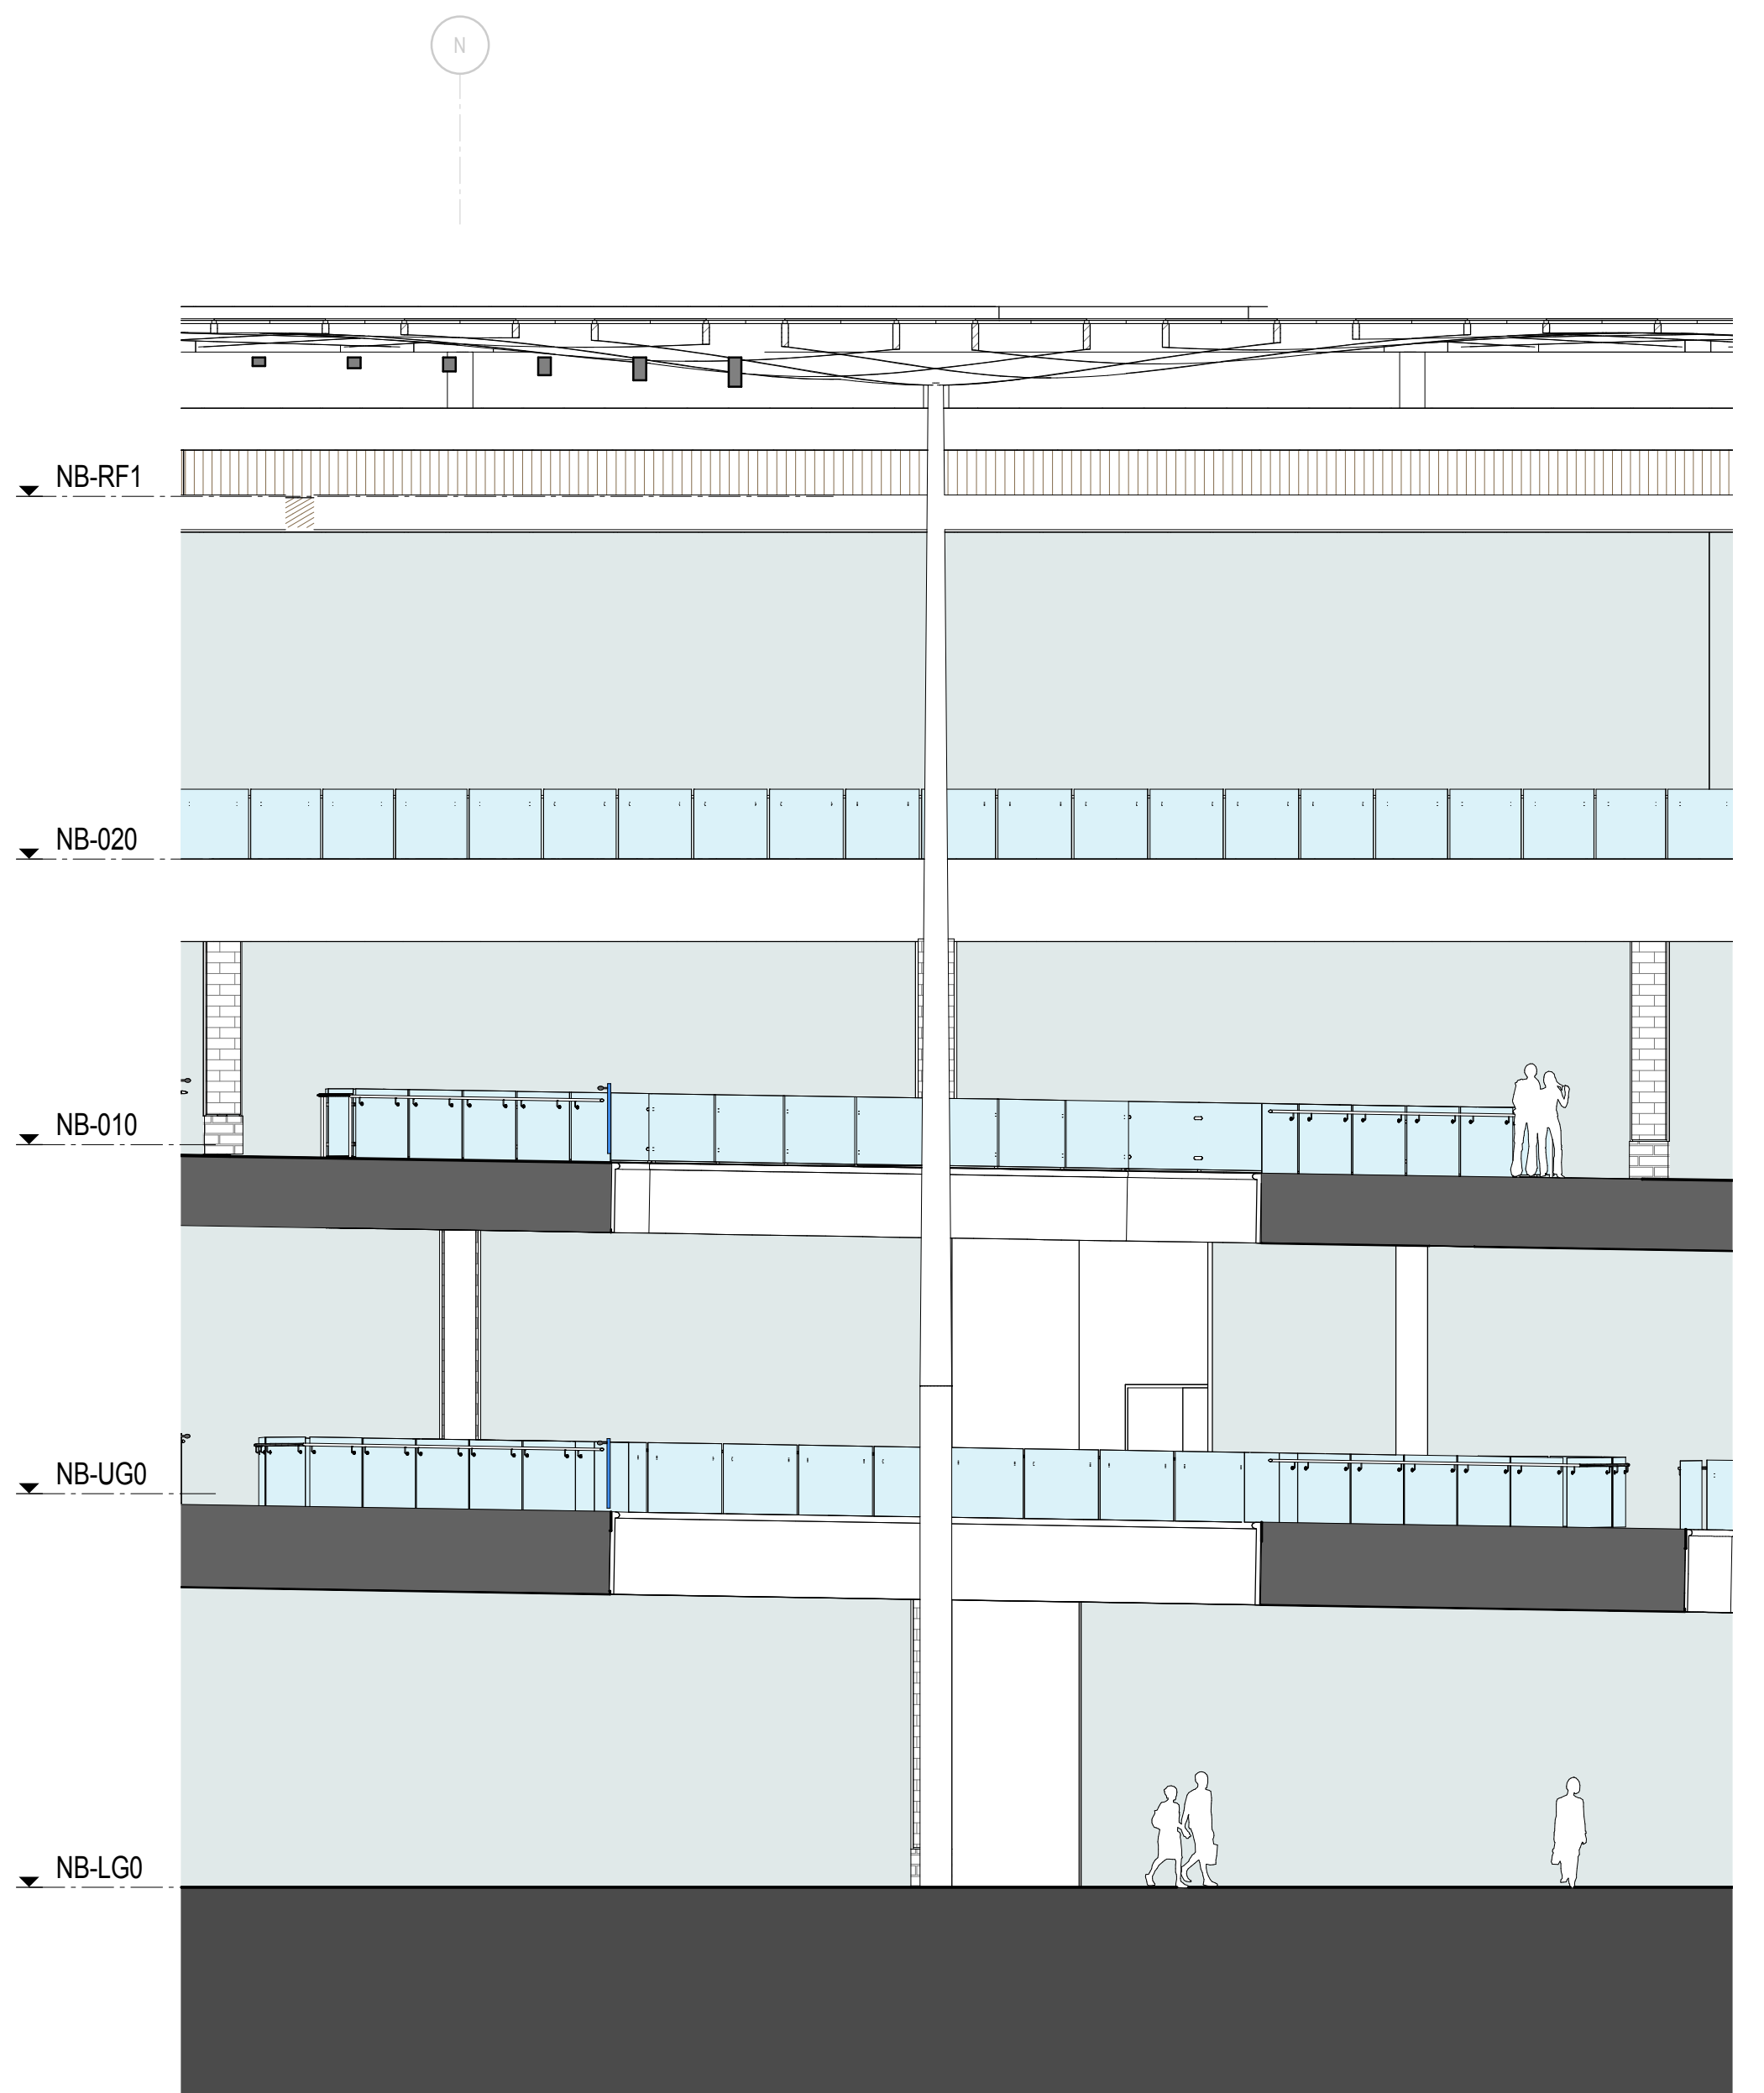

**2 PARK STREET TYPICAL BAY ELEVATION**  
 1:100



02/06/2017 14:28:48