



GENERAL NOTES
 All rights reserved.
 All drawings and written material appearing here, constitute original and unpublished work of the Architect and may not be duplicated, used or disclosed without written consent of the Architect.
 Notes and material designations are typical for similar conditions unless otherwise indicated.
 Do not scale from this drawing except for town planning purposes.
 Please see notes attached at drawing notes Q1.
 Where it is a composite drawing of CRTKL + CT, CT buildings are indicated in grey.

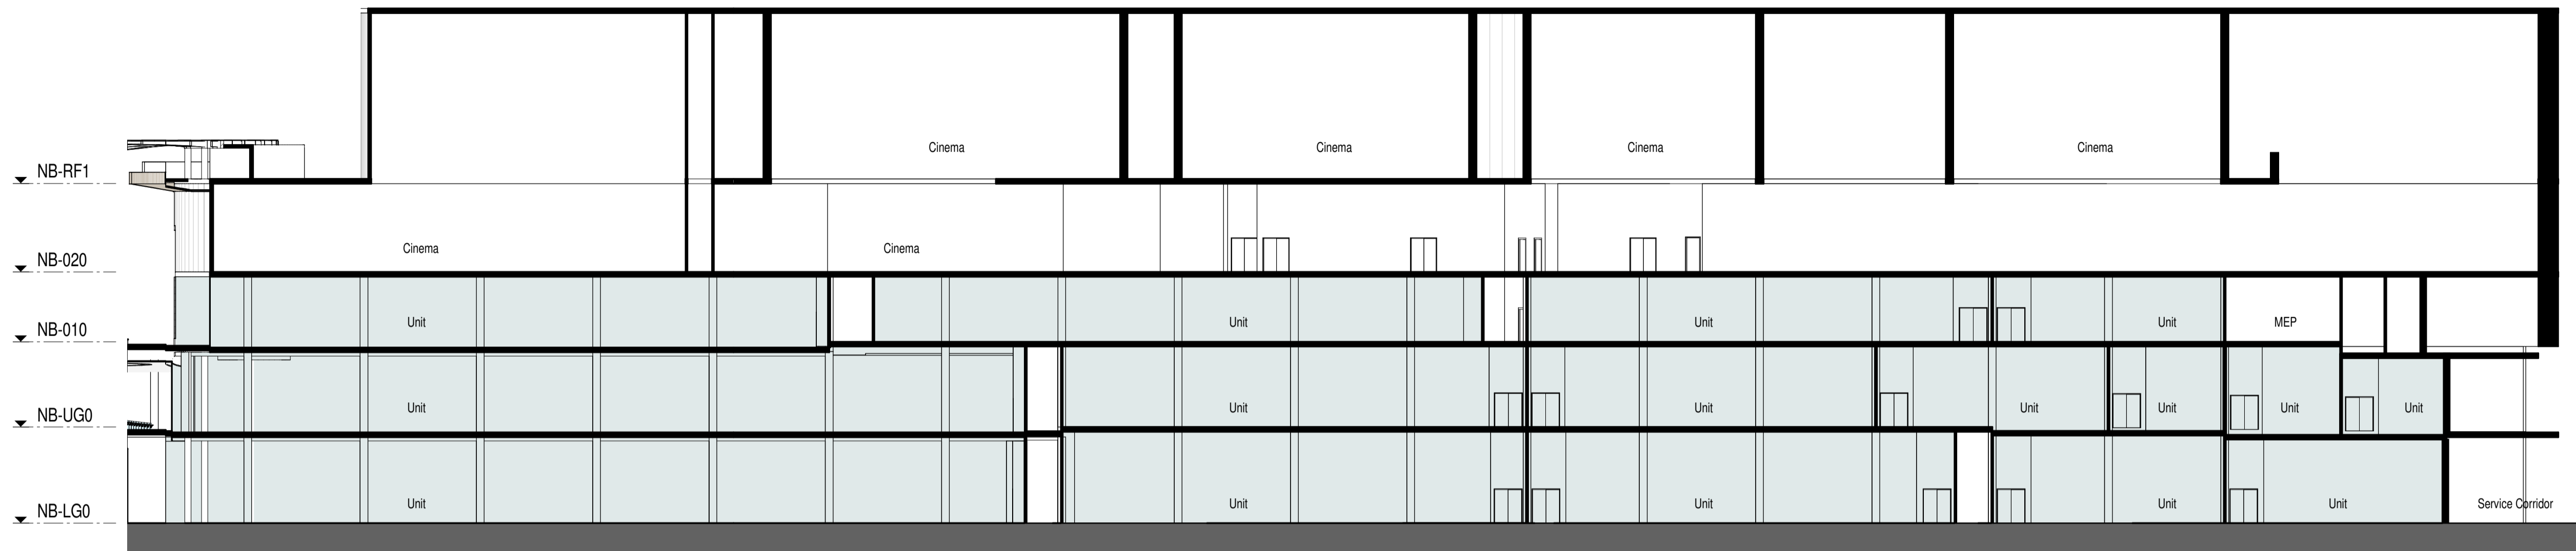

1 CINEMA SECTION 01
 1:250



2 CINEMA SECTION 02
 1:250

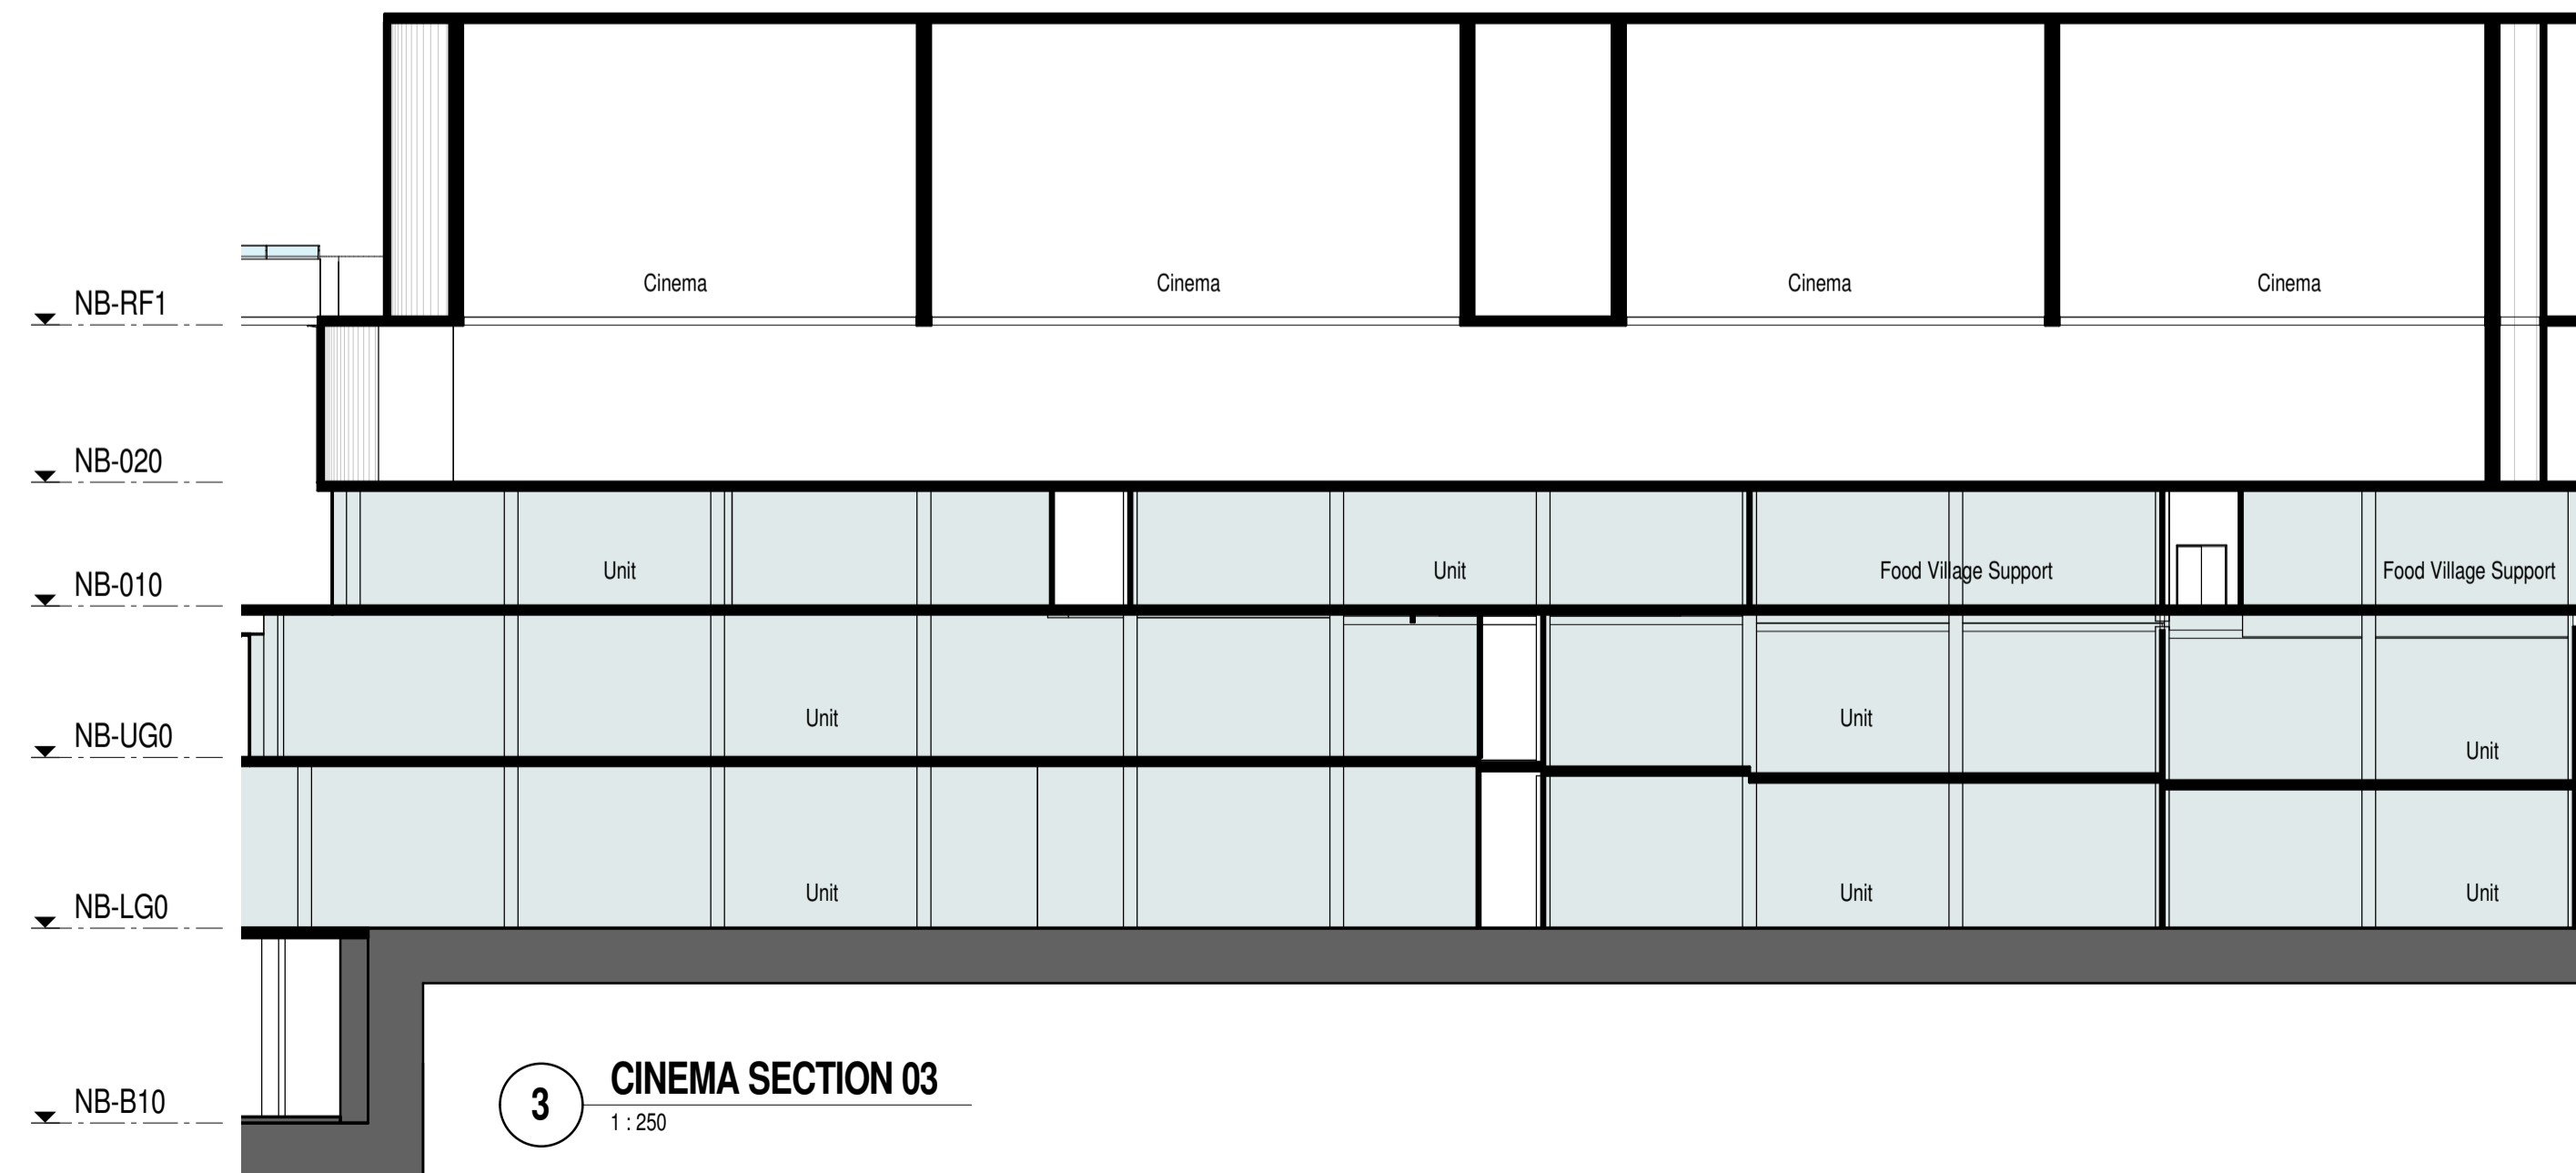


3 CINEMA SECTION 03
 1:250



REV NO.	DATE	DESCRIPTION
P5	21/04/17	RMA Final Issue A
P4	29/03/17	RMA Final Issue
P3	17/03/17	RMA Draft 3
P2	06/03/17	RMA Draft 2
P1	10/02/17	RMA Draft Issue for Comment

KEY PLAN

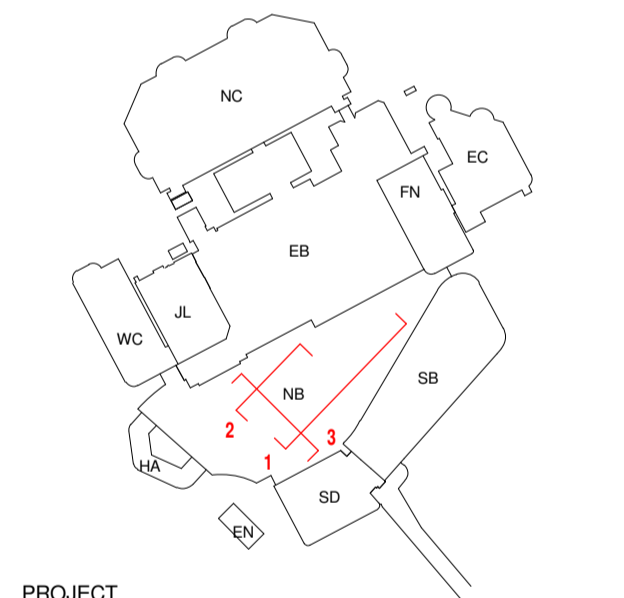

PROJECT
Brent Cross Phase 1B (North) RMA

CLIENT

CALLISONRTKL
 A DESIGN CONSULTANCY OF ARCADIS
 CALLISONRTKL
 25 Farringdon Street, 10th Floor
 London EC4A 4AB
 T:+44(0)20 7306 0404

SHEET IDENTIFICATION
SECTION - CINEMA

STATUS
PLANNING

PROJECT NUMBER: 50-14026
 DATE DRAWN: 02/06/17
 SCALE @ A1: 1:250
 DRAWN BY: AB
 CHECKED BY: NG

PROJECT ORIGINATOR DATE LEVEL TITLE ROLE DESCRIPTION REVISION
08069-CRL-NB-XXX-DR-P-30071 P5
 © 2016 CALLISONRTKL UK Ltd

21/04/2017 16:24:28