




**1 P-30 JOHN LEWIS NODE SECTION 01**  
1 : 250

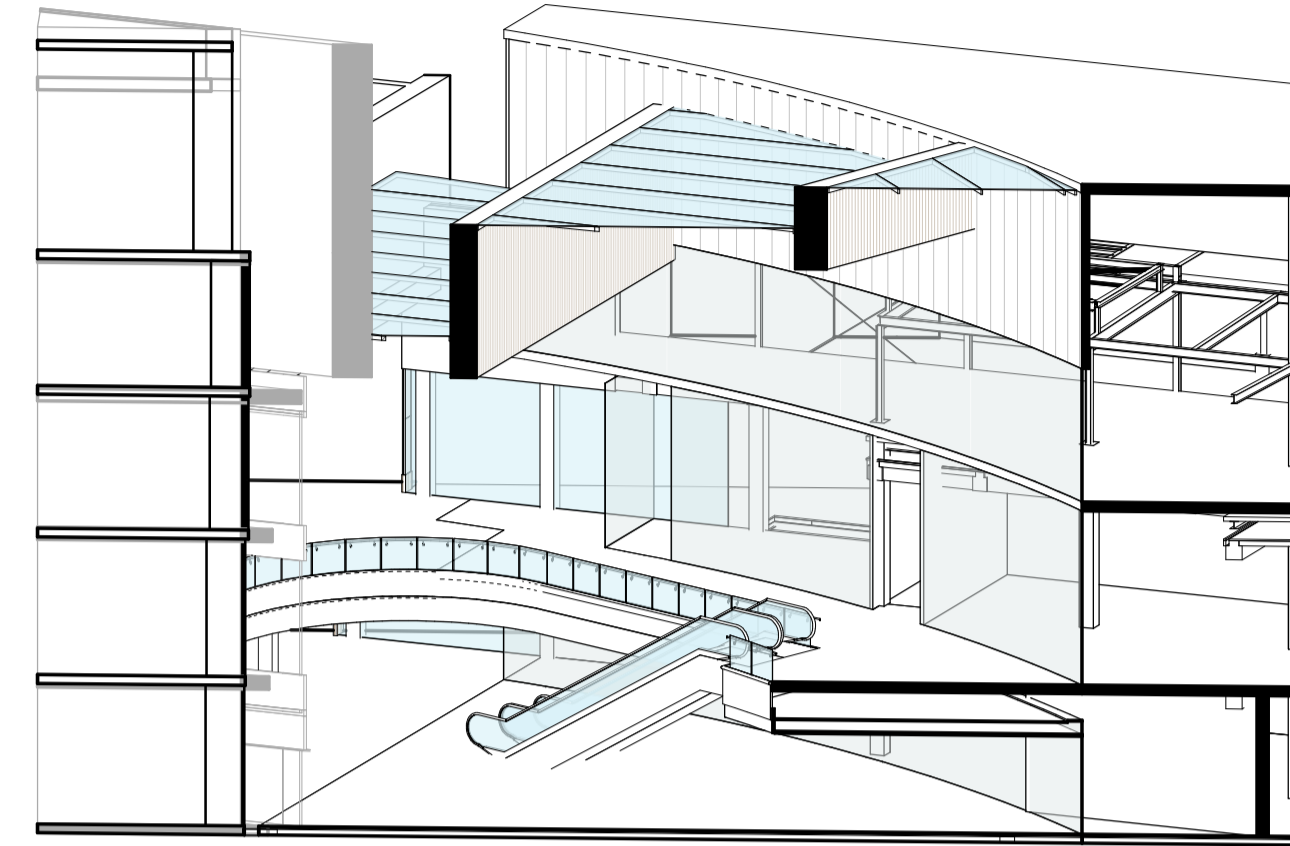

**3 JOHN LEWIS NODE ILLUSTRATIVE**

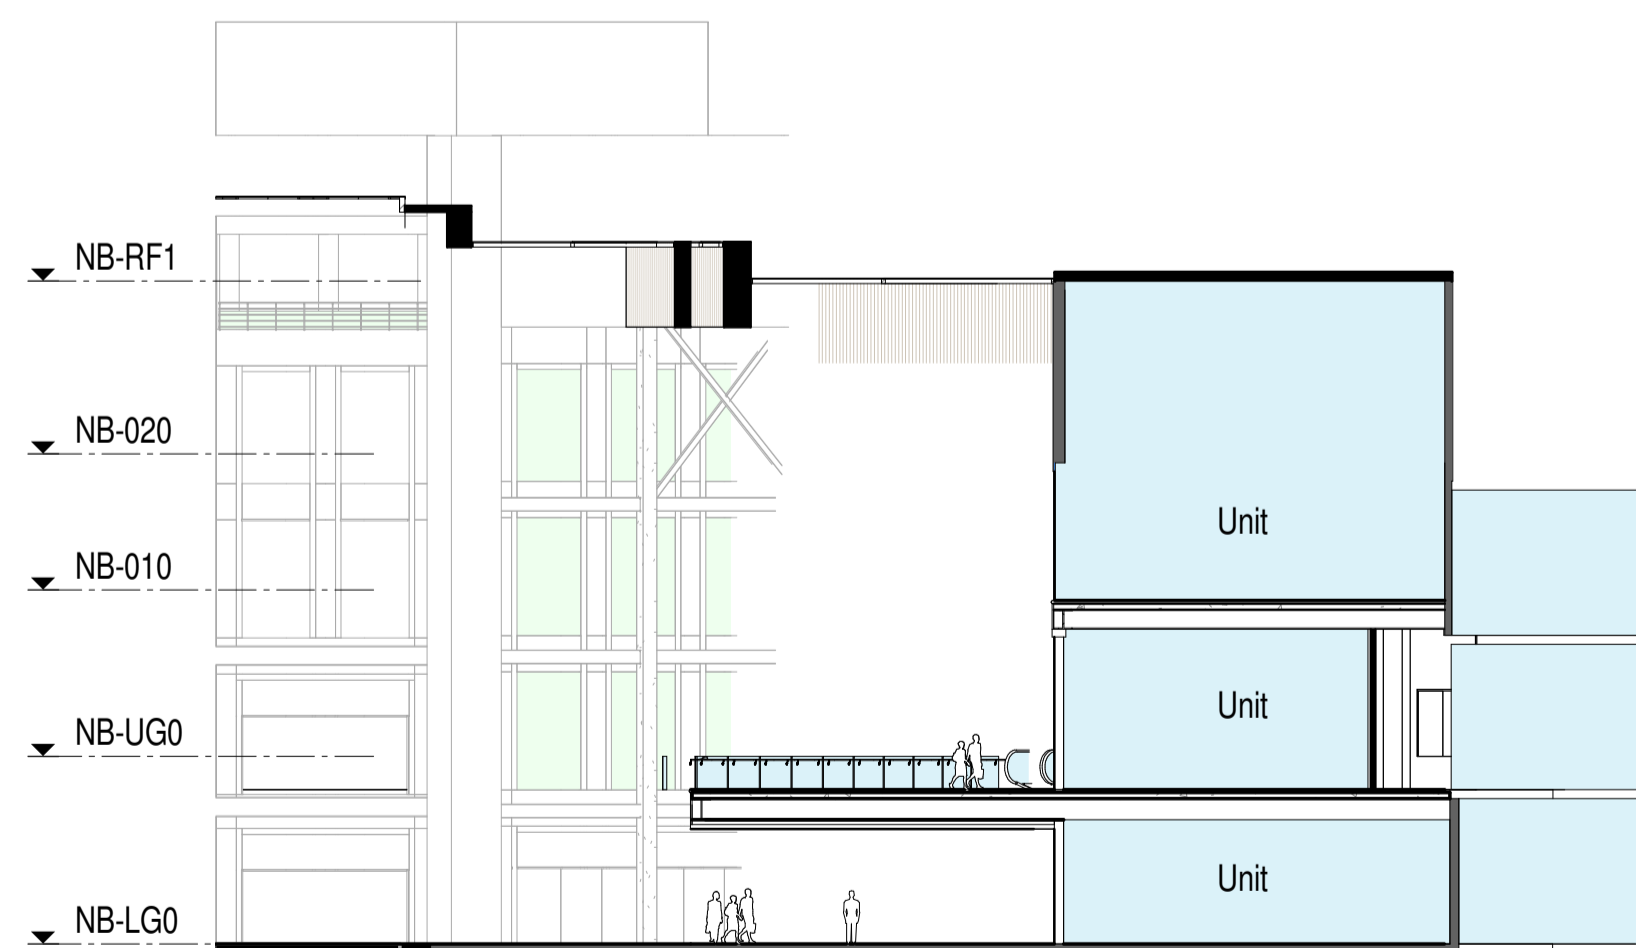

**2 P-30 JOHN LEWIS NODE SECTION 02**  
1 : 250

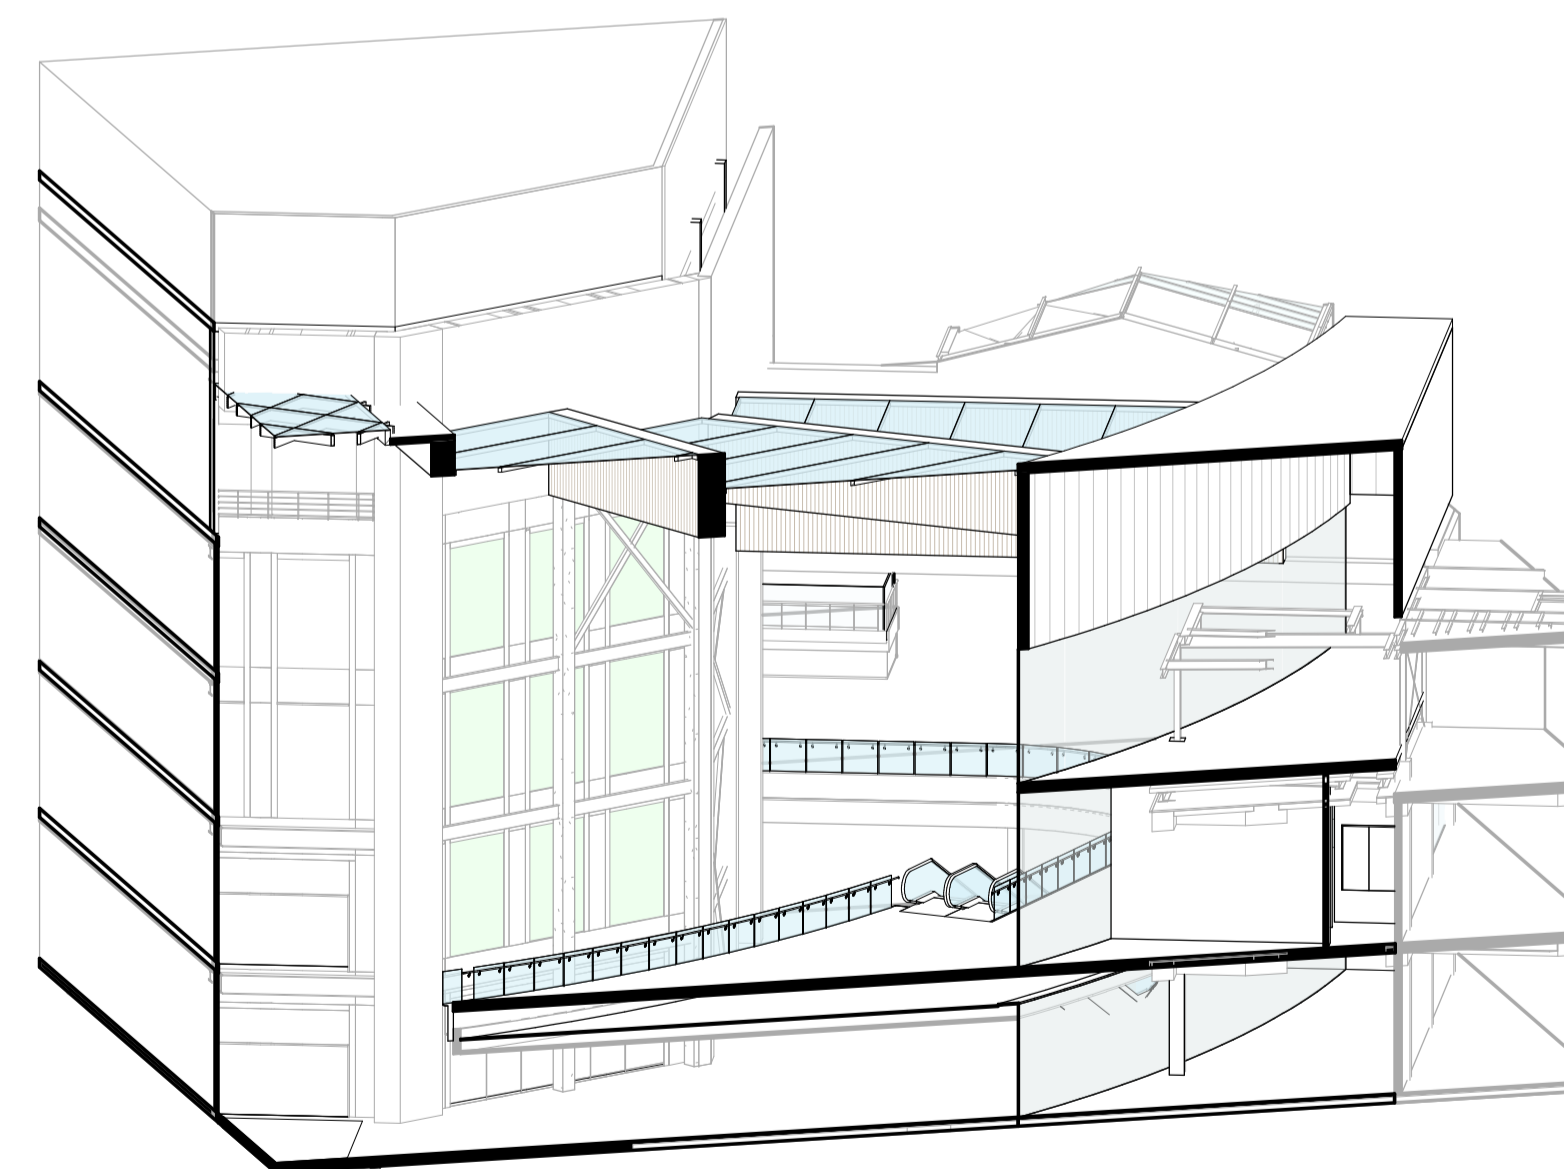


**4 JOHN LEWIS NODE 3D VIEW**

**GENERAL NOTES**  
All rights reserved.  
All drawings and written material appearing here, constitute original and unpublished work of the Architect and may not be duplicated, used or disclosed without written consent of the Architect.  
Notes and material designations are typical for similar conditions unless otherwise indicated.  
Do not scale from this drawing except for town planning purposes.  
Please see notes attached at drawing notes 01.  
Where it is a composite drawing of CRTKL + CT, CT buildings are indicated in grey.

REV NO.	DATE	DESCRIPTION
P5	21/04/17	RMA Final Issue A
P4	29/03/17	RMA Final Issue
P3	17/03/17	RMA Draft 3
P2	06/03/17	RMA Draft 2
P1	10/02/17	RMA Draft Issue for Comment

KEY PLAN

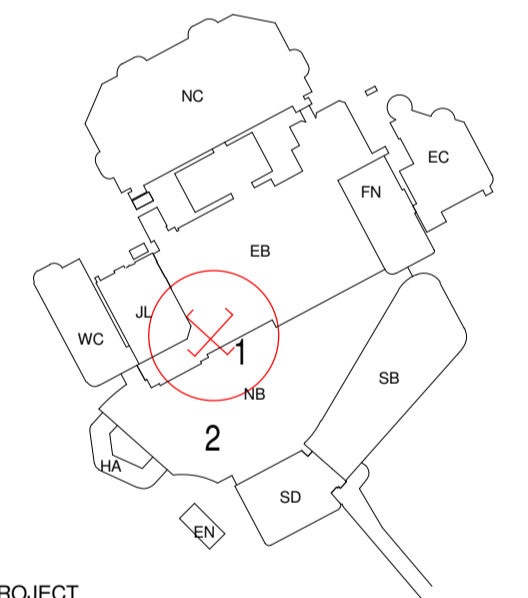

PROJECT

**Brent Cross Phase 1B (North) RMA**



**CALLISONRTKL**  
A DESIGN CONSULTANCY OF ARCADIS

CALLISONRTKL  
25 Farringdon Street, 10th Floor  
London EC4A 4AB  
T: +44(0)20 7306 0404

SHEET IDENTIFICATION

TITLE  
**INTERNAL SECTION - JOHN LEWIS NODE**

STATUS  
**PLANNING**

PROJECT NUMBER	DATE DRAWN	SCALE @ A1
50-14026	10/14/16	1 : 250
	DRAWN BY: MN	CHECKED BY: NG

08069-CRL-NB-XXX-DR-P-30040 P5

© 2016 CALLISONRTKL UK Ltd



21/04/2017 17:26:28