




SECTION 1-1

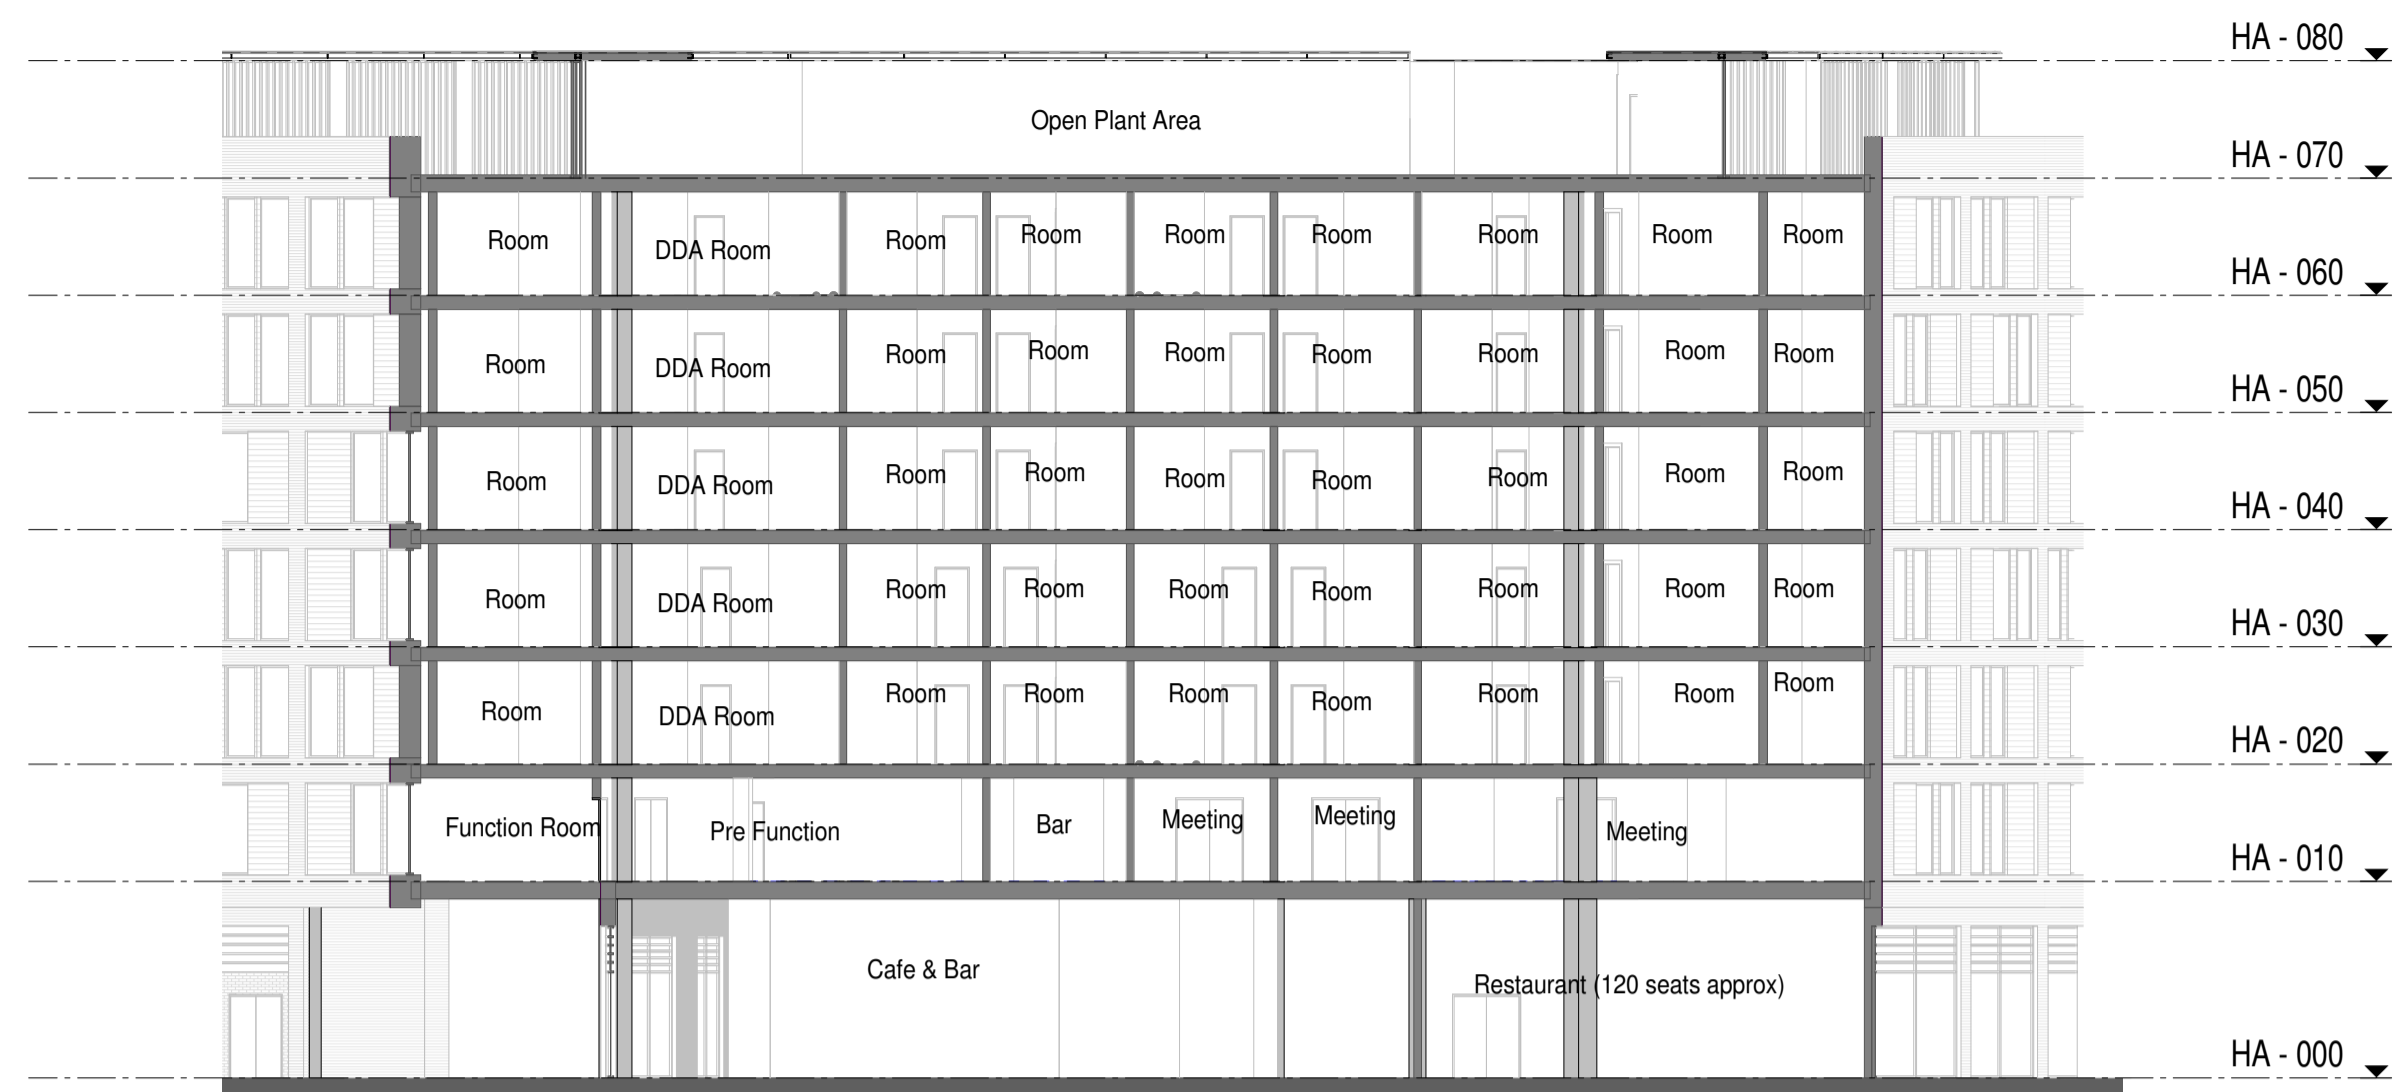

SECTION 2-2

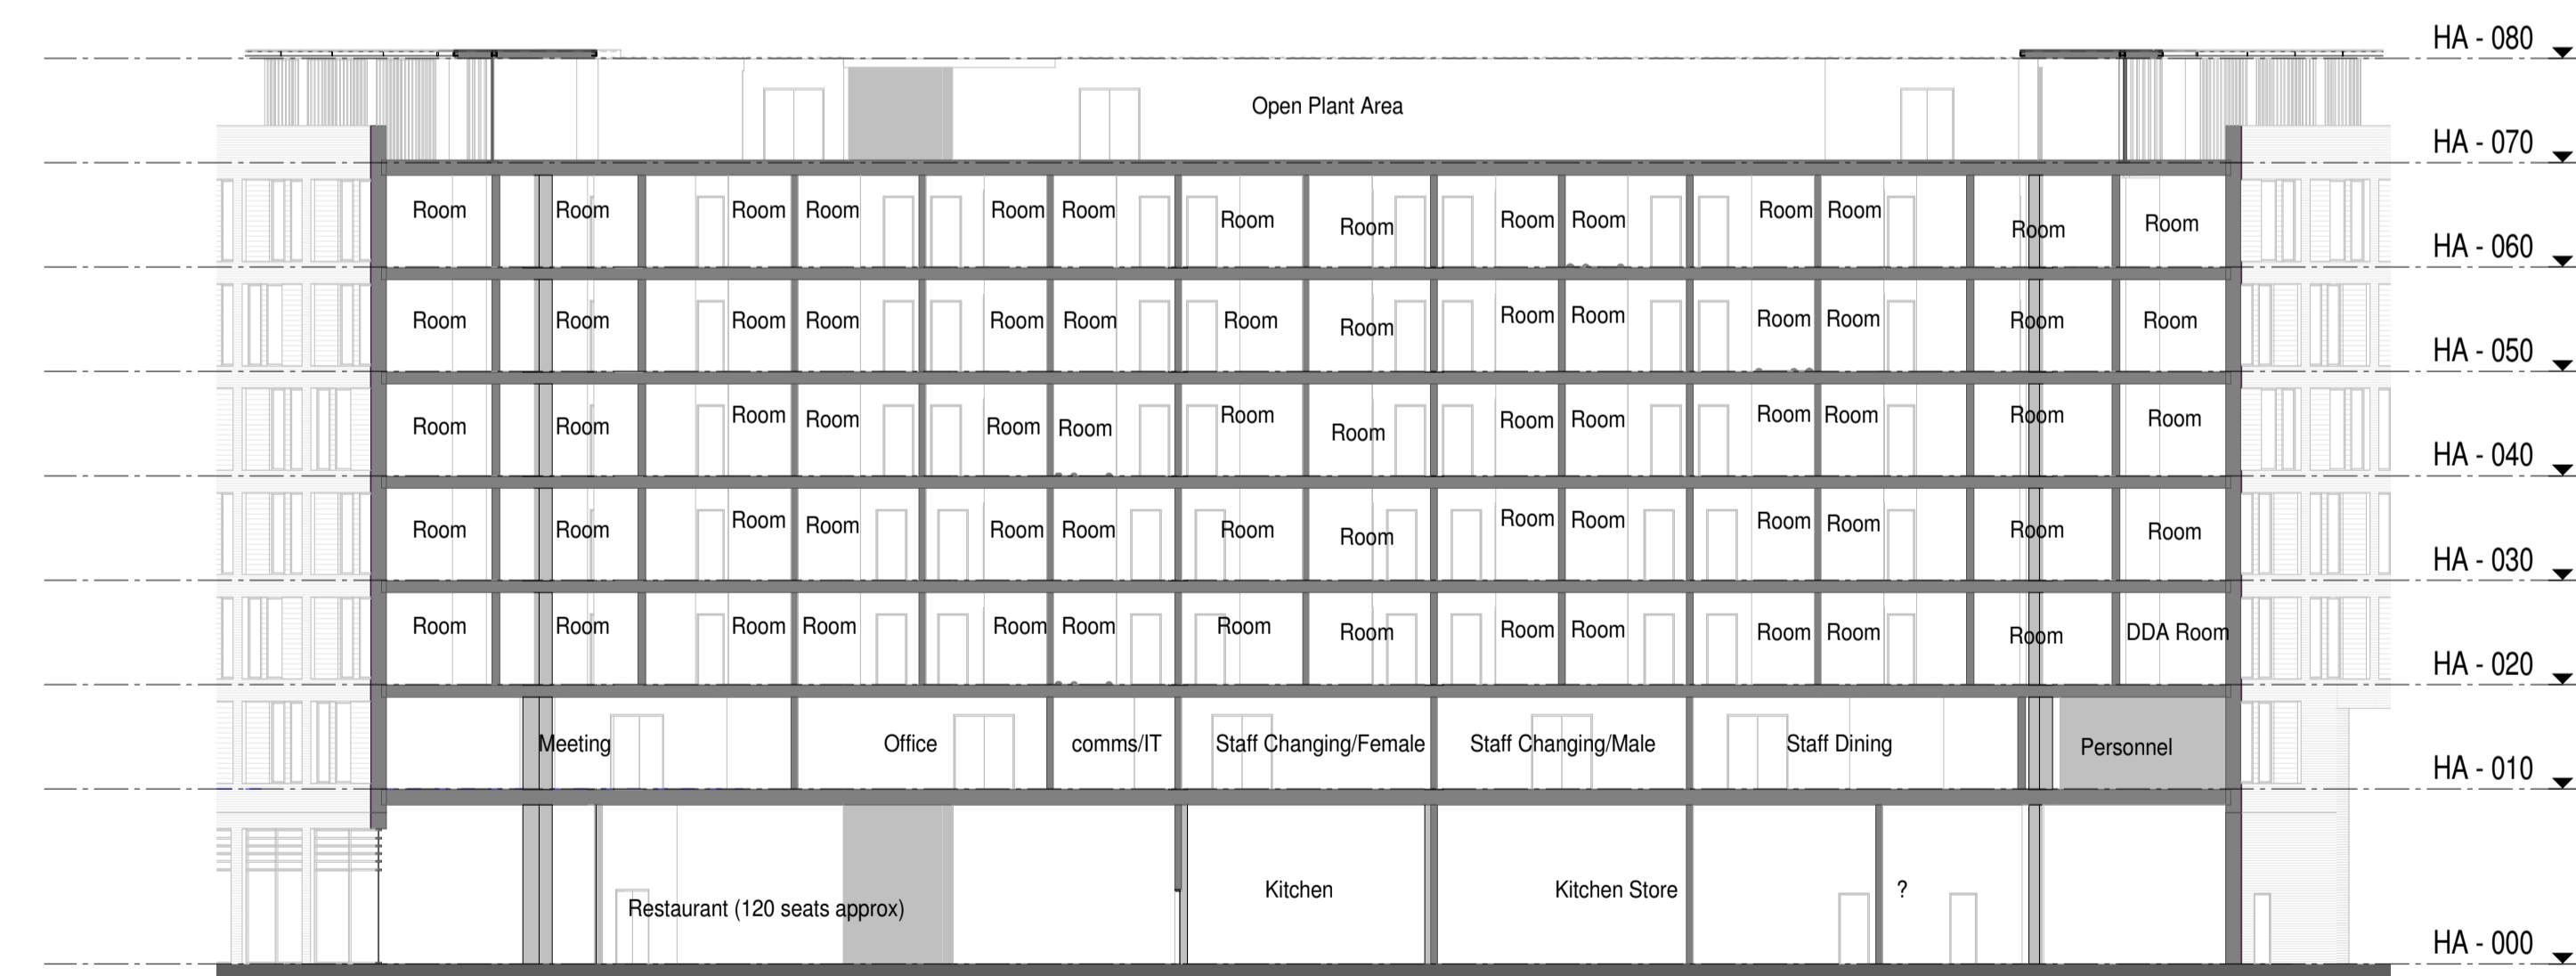


SECTION 3-3

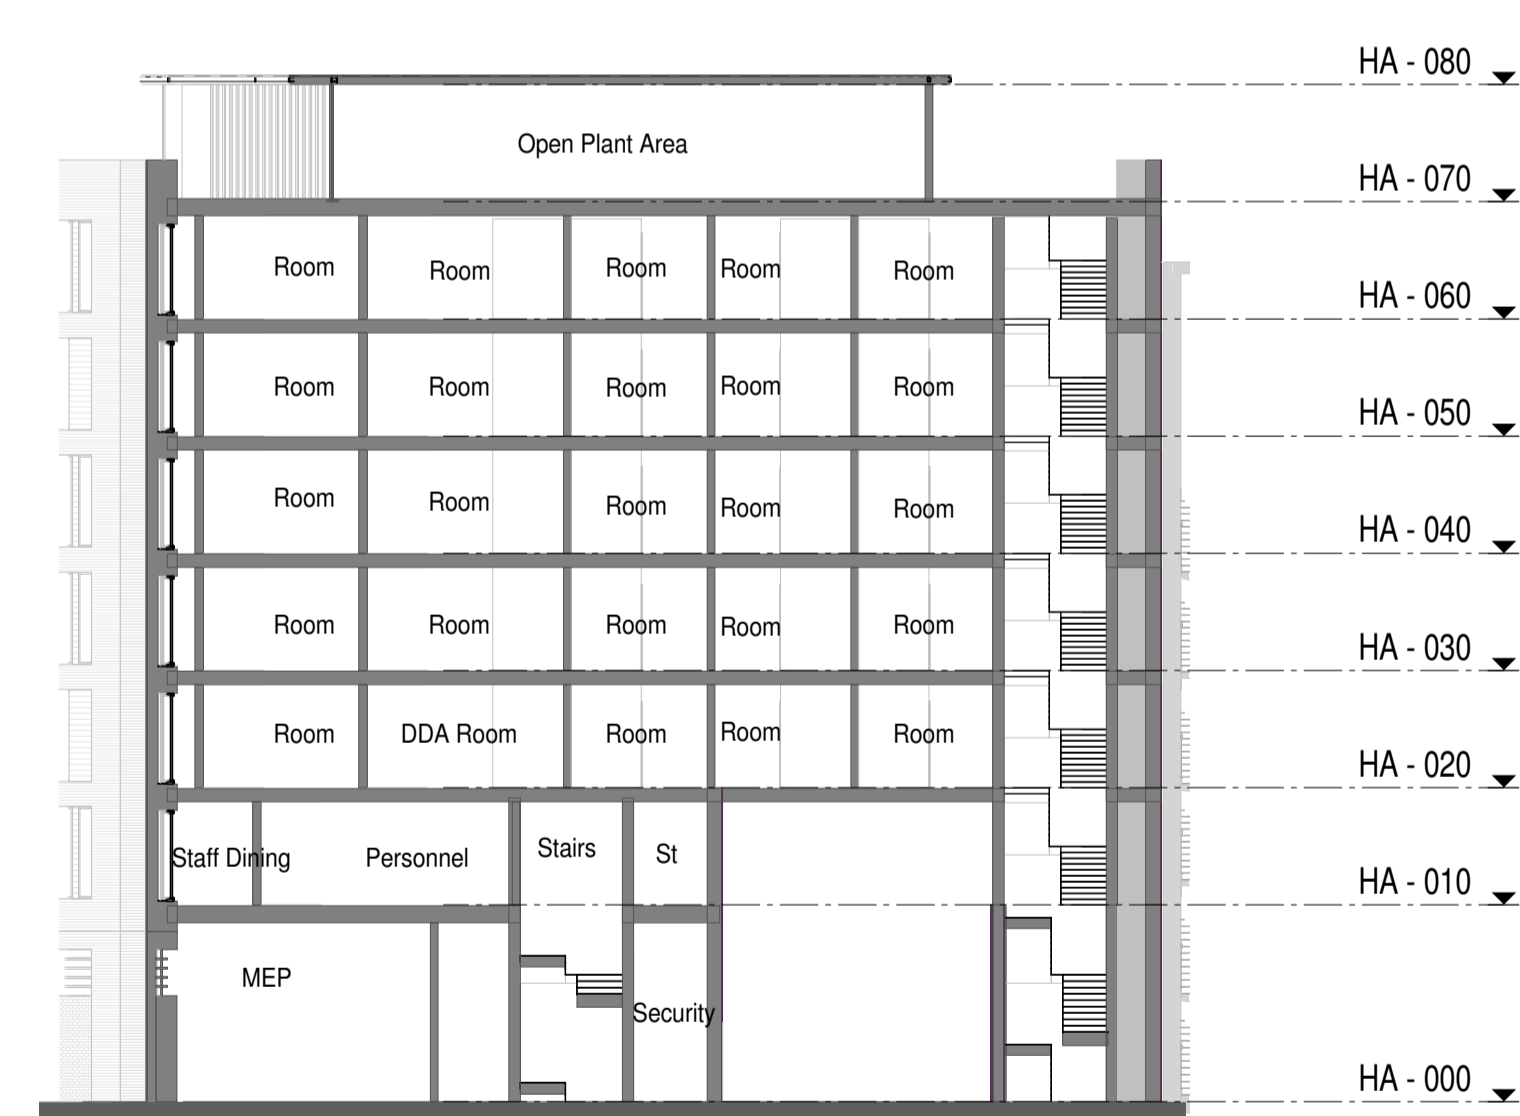


SECTION 4-4

GENERAL NOTES
 All rights reserved.
 All drawings and written material appearing here, constitute original and unpublished work of the Architect and may not be duplicated, used or disclosed without written consent of the Architect.
 Notes and material designations are typical for similar conditions unless otherwise indicated.
 Do not scale from this drawing except for town planning purposes.
 Please see notes attached at drawing notes 01.
 Where it is a composite drawing of CRTKL + CT, CT buildings are indicated in grey.

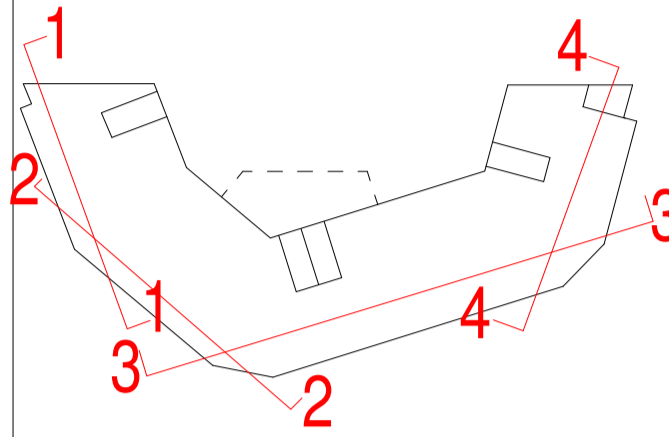

REV NO.	DATE	DESCRIPTION
P5	21/04/17	RMA Final Issue A
P4	29/03/17	RMA Final Issue
P3	17/03/17	RMA Draft 3
P2	06/03/17	RMA Draft 2
P1	10/02/17	RMA Draft Issue for Comments

KEY PLAN

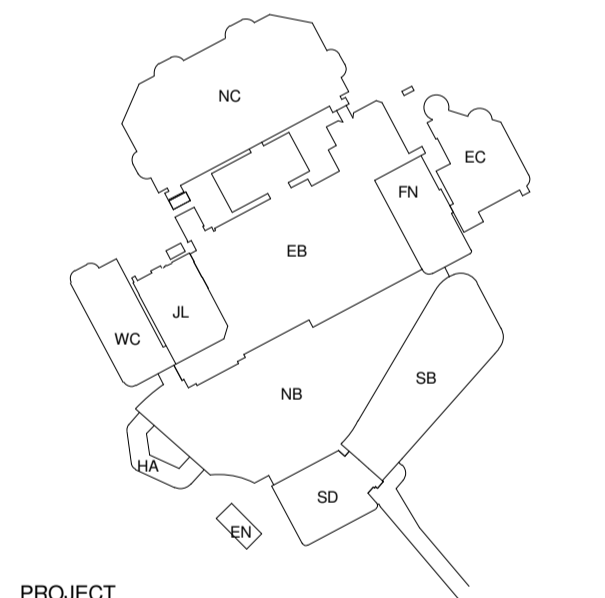

PROJECT
Brent Cross Phase 1B (North) RMA

CLIENT

CALLISONRTKL
 A DESIGN CONSULTANCY OF ARCADIS
 CALLISONRTKL
 25 Farringdon Street, 10th Floor
 London EC4A 4AB
 T: +44(0)20 7306 0404

SHEET IDENTIFICATION
 TITLE
HOTEL BUILDING SECTION 2

STATUS
PLANNING
 PROJECT NUMBER: BRENT CROSS
 DATE DRAWN: 01/05/17
 SCALE @ A1: 1:200 Indicated
 DRAWN BY: AA
 CHECKED BY: NH

08069-CRL-HA-XXX-DR-P-20107 P5
 © 2016 CALLISONRTKL UK Ltd

20/04/2017 15:40:55