




4 PLANT WELL LEVEL
1:50

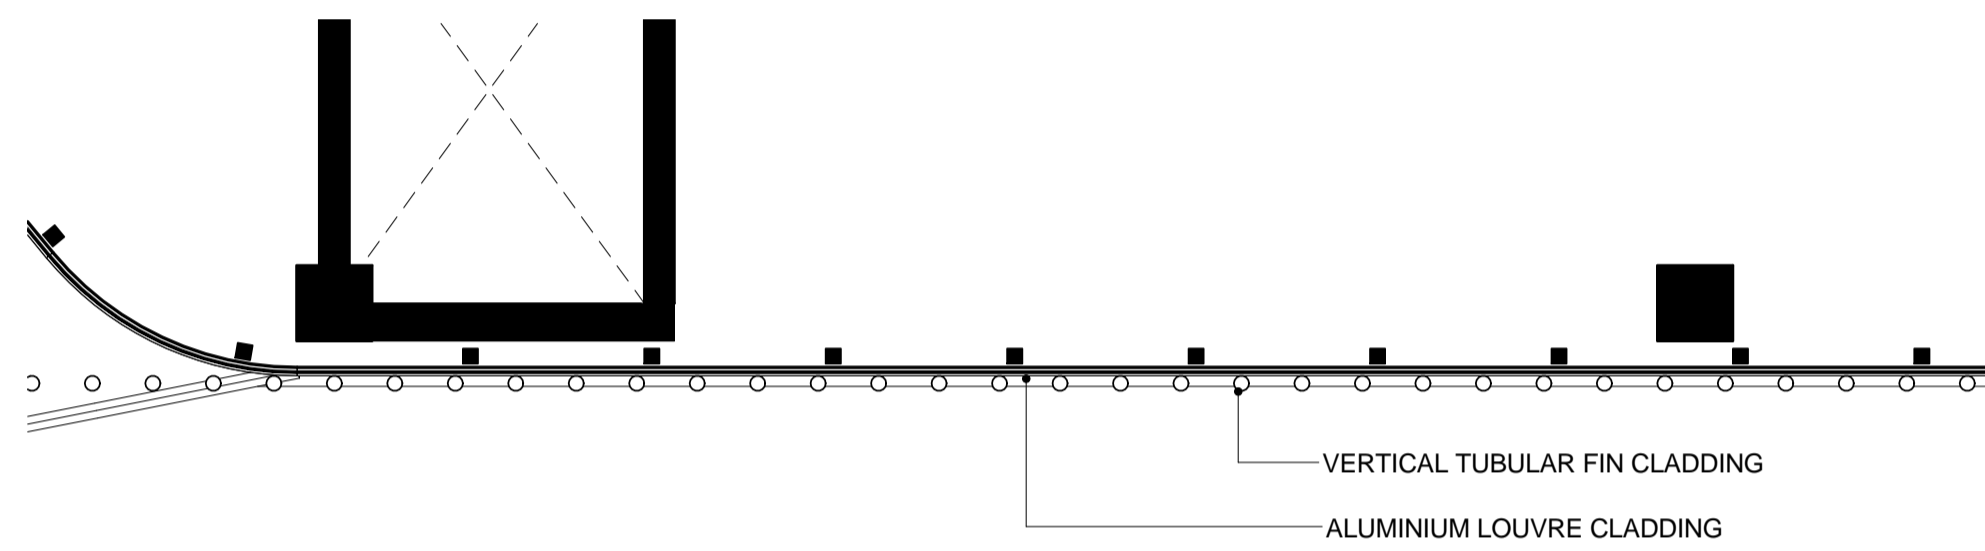

3 SECOND FLOOR LEVEL
1:50

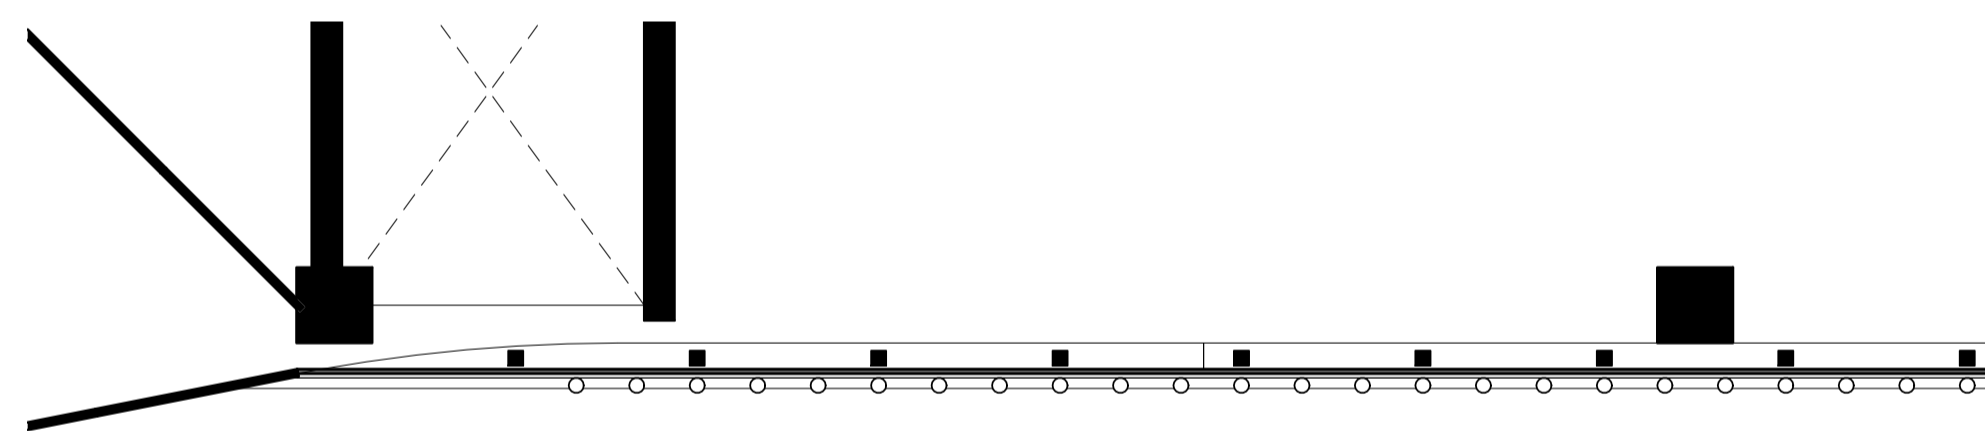



2 FIRST FLOOR LEVEL
1:50

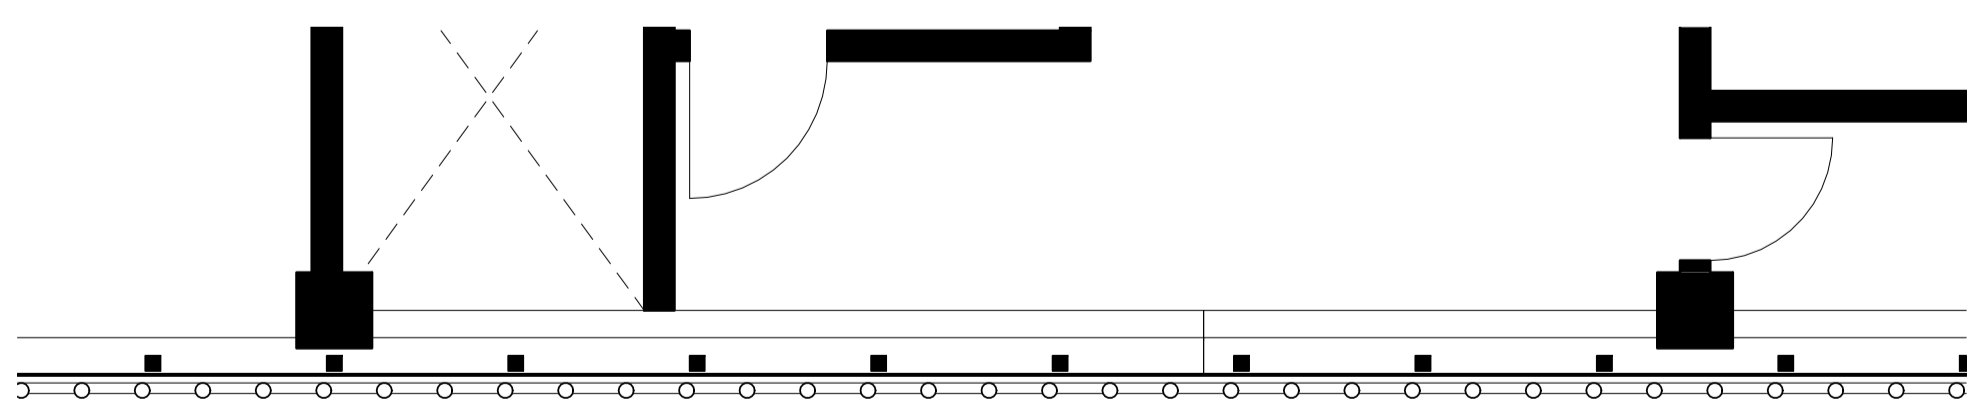


1 GROUND FLOOR LEVEL
1:50



ENERGY CENTRE LOUVRES/TUBULAR FACADE CONCEPT DETAIL.

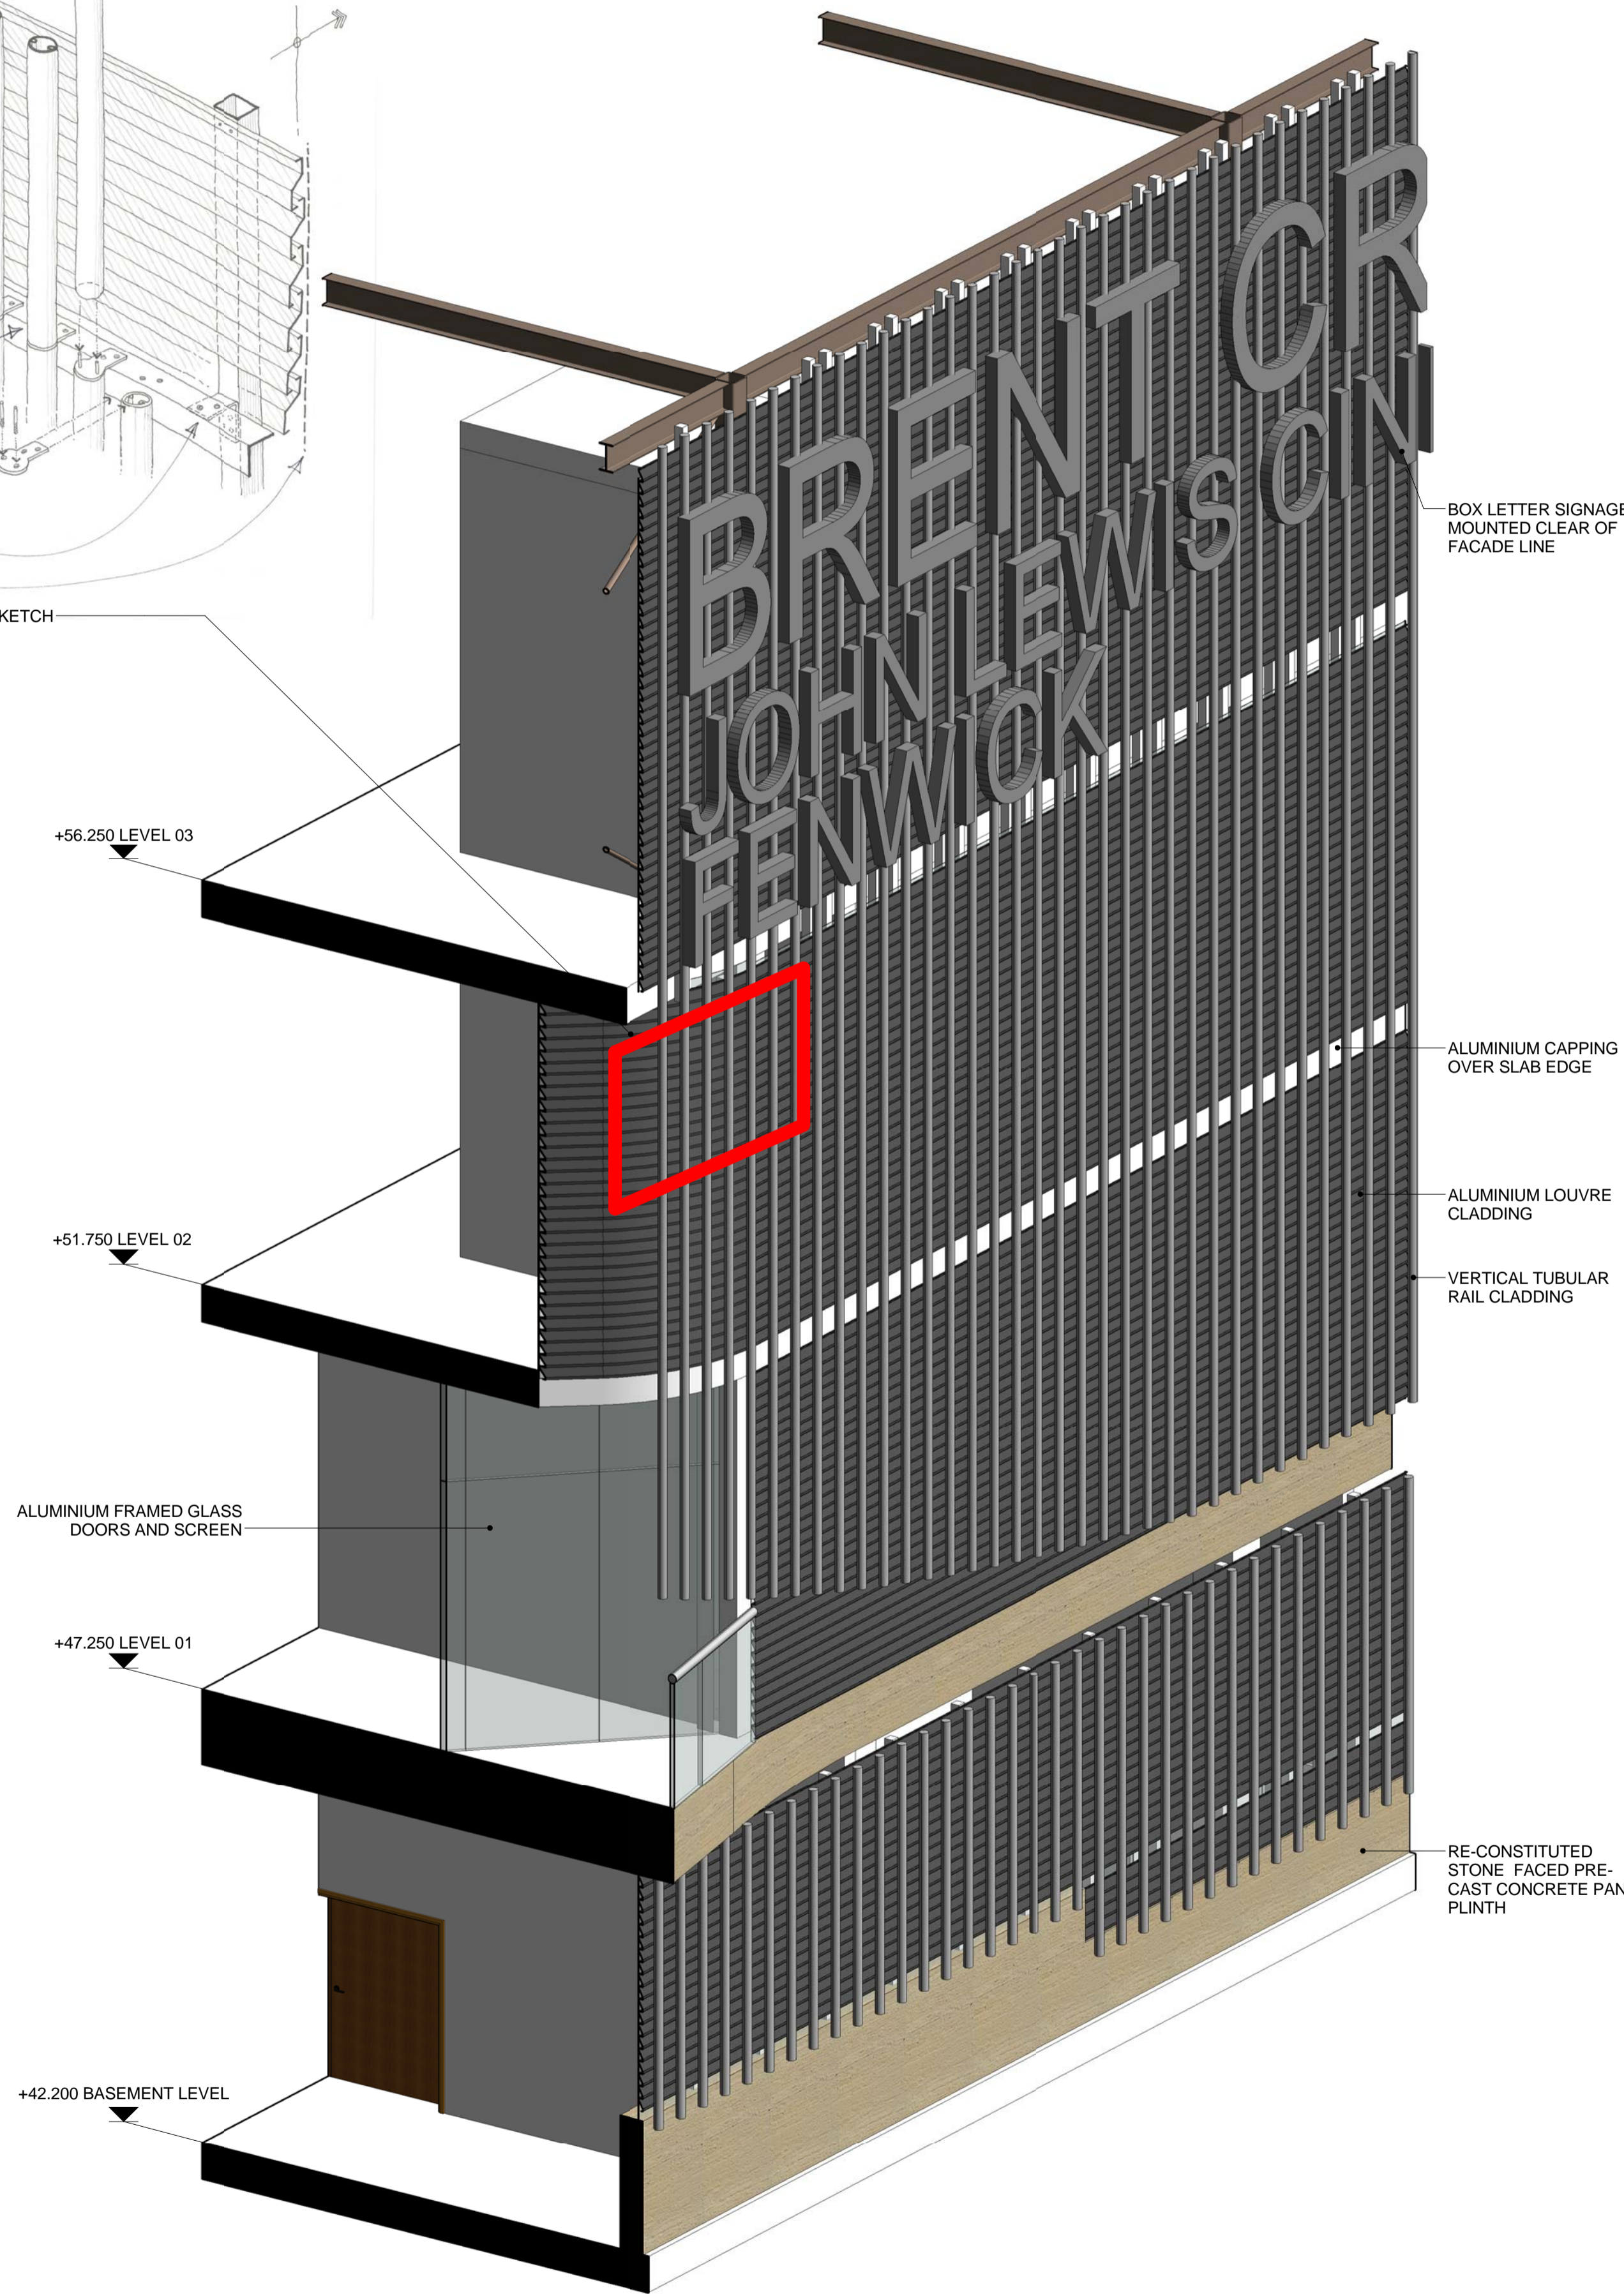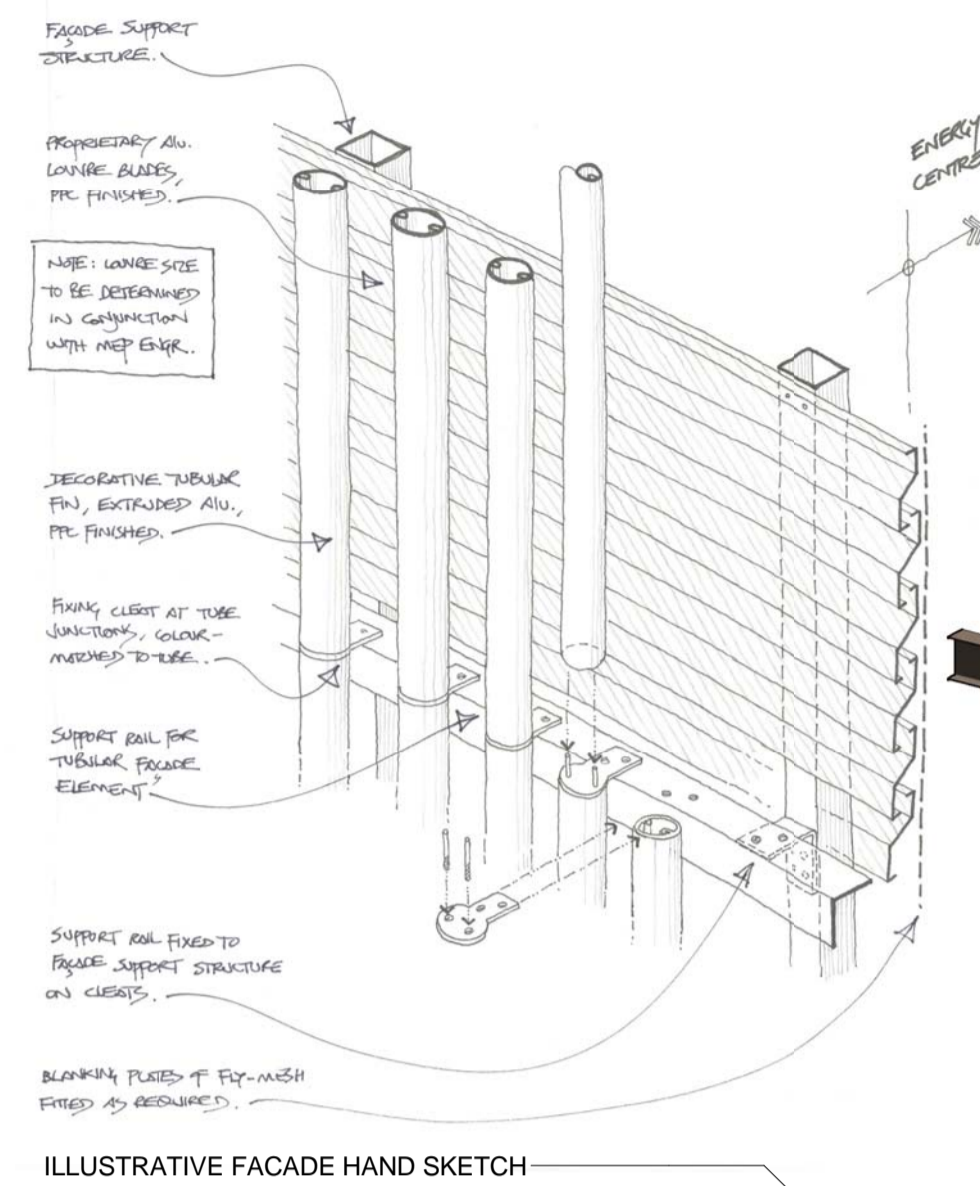

5 3D VIEW OF THE FACADE

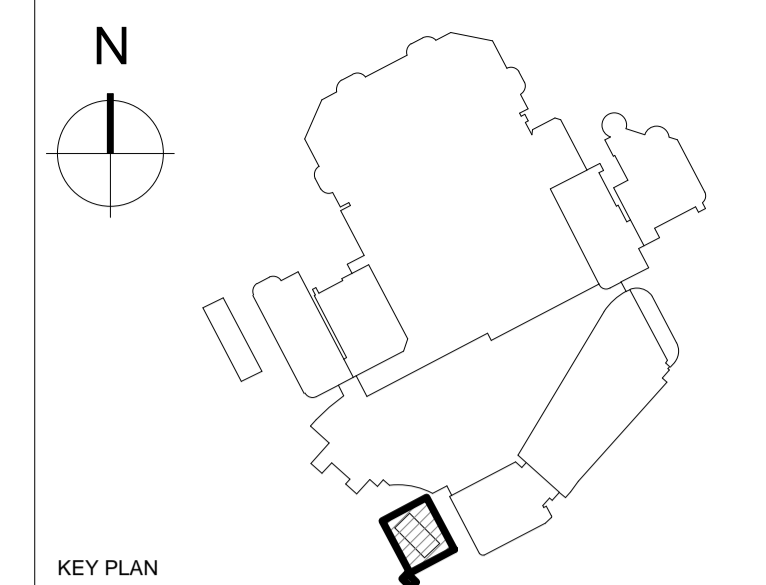

NOTES
DO NOT SCALE FROM THIS DRAWING EXCEPT FOR THE PURPOSES OF TOWN PLANNING.
PLEASE SEE NOTES ATTACHED AT DRAWING NOTES Q1.

© COPYRIGHT CHAPMAN TAYLOR 2017

THE DESIGN IS SUBMITTED FOR APPROVAL AND THE COMPONENTS / FIXING DETAILS ARE TO BE DEVELOPED WITH THE SPECIALIST TRADE CONTRACTORS

REV	DATE	BY	DESCRIPTION	CHKD
P5	12.04.17	NP	Updates for RMA Issue	IC
P4	29.03.17	TK	RMA Issue	IC
P3	03.03.17	TK	Final Draft RMA Issue	IC
P2	10.02.17	TK	Issued for draft RMA	IC
P1	06.02.17	TK	Update for draft RMA	IC

PROJECT
BRENT CROSS CRICKLEWOOD



ARCHITECT
Chapman Taylor
INTERNATIONAL ARCHITECTS MASTERPLANNERS DESIGNERS
10 Eastbourne Terrace, London, W2 6LG
Tel +44 (0)207 371 3000 | Fax +44 (0)207 371 1949
london@chapmantaylor.com

DRAWING TITLE
ENERGY CENTRE PLOT 101 FACADE DETAIL STUDY 1

Scale 1:50 @ A1

JOB NO	ISSUE DATE	DRAWN BY	CHECKED BY				
CRIC 334	06.02.2017	CJ	IC				
PROJECT	ORIGINATOR	ZONE	LEVEL	TYPE	ROLE	NUMBER	REVISION
08069	CTA	EN	XXX	DR	A	22101	P5