


KEY PLAN


NOTES

DO NOT SCALE FROM THIS DRAWING EXCEPT FOR THE PURPOSES OF TOWN PLANNING.
PLEASE SEE NOTES ATTACHED AT DRAWING NOTES Q1.

© COPYRIGHT CHAPMAN TAYLOR 2017

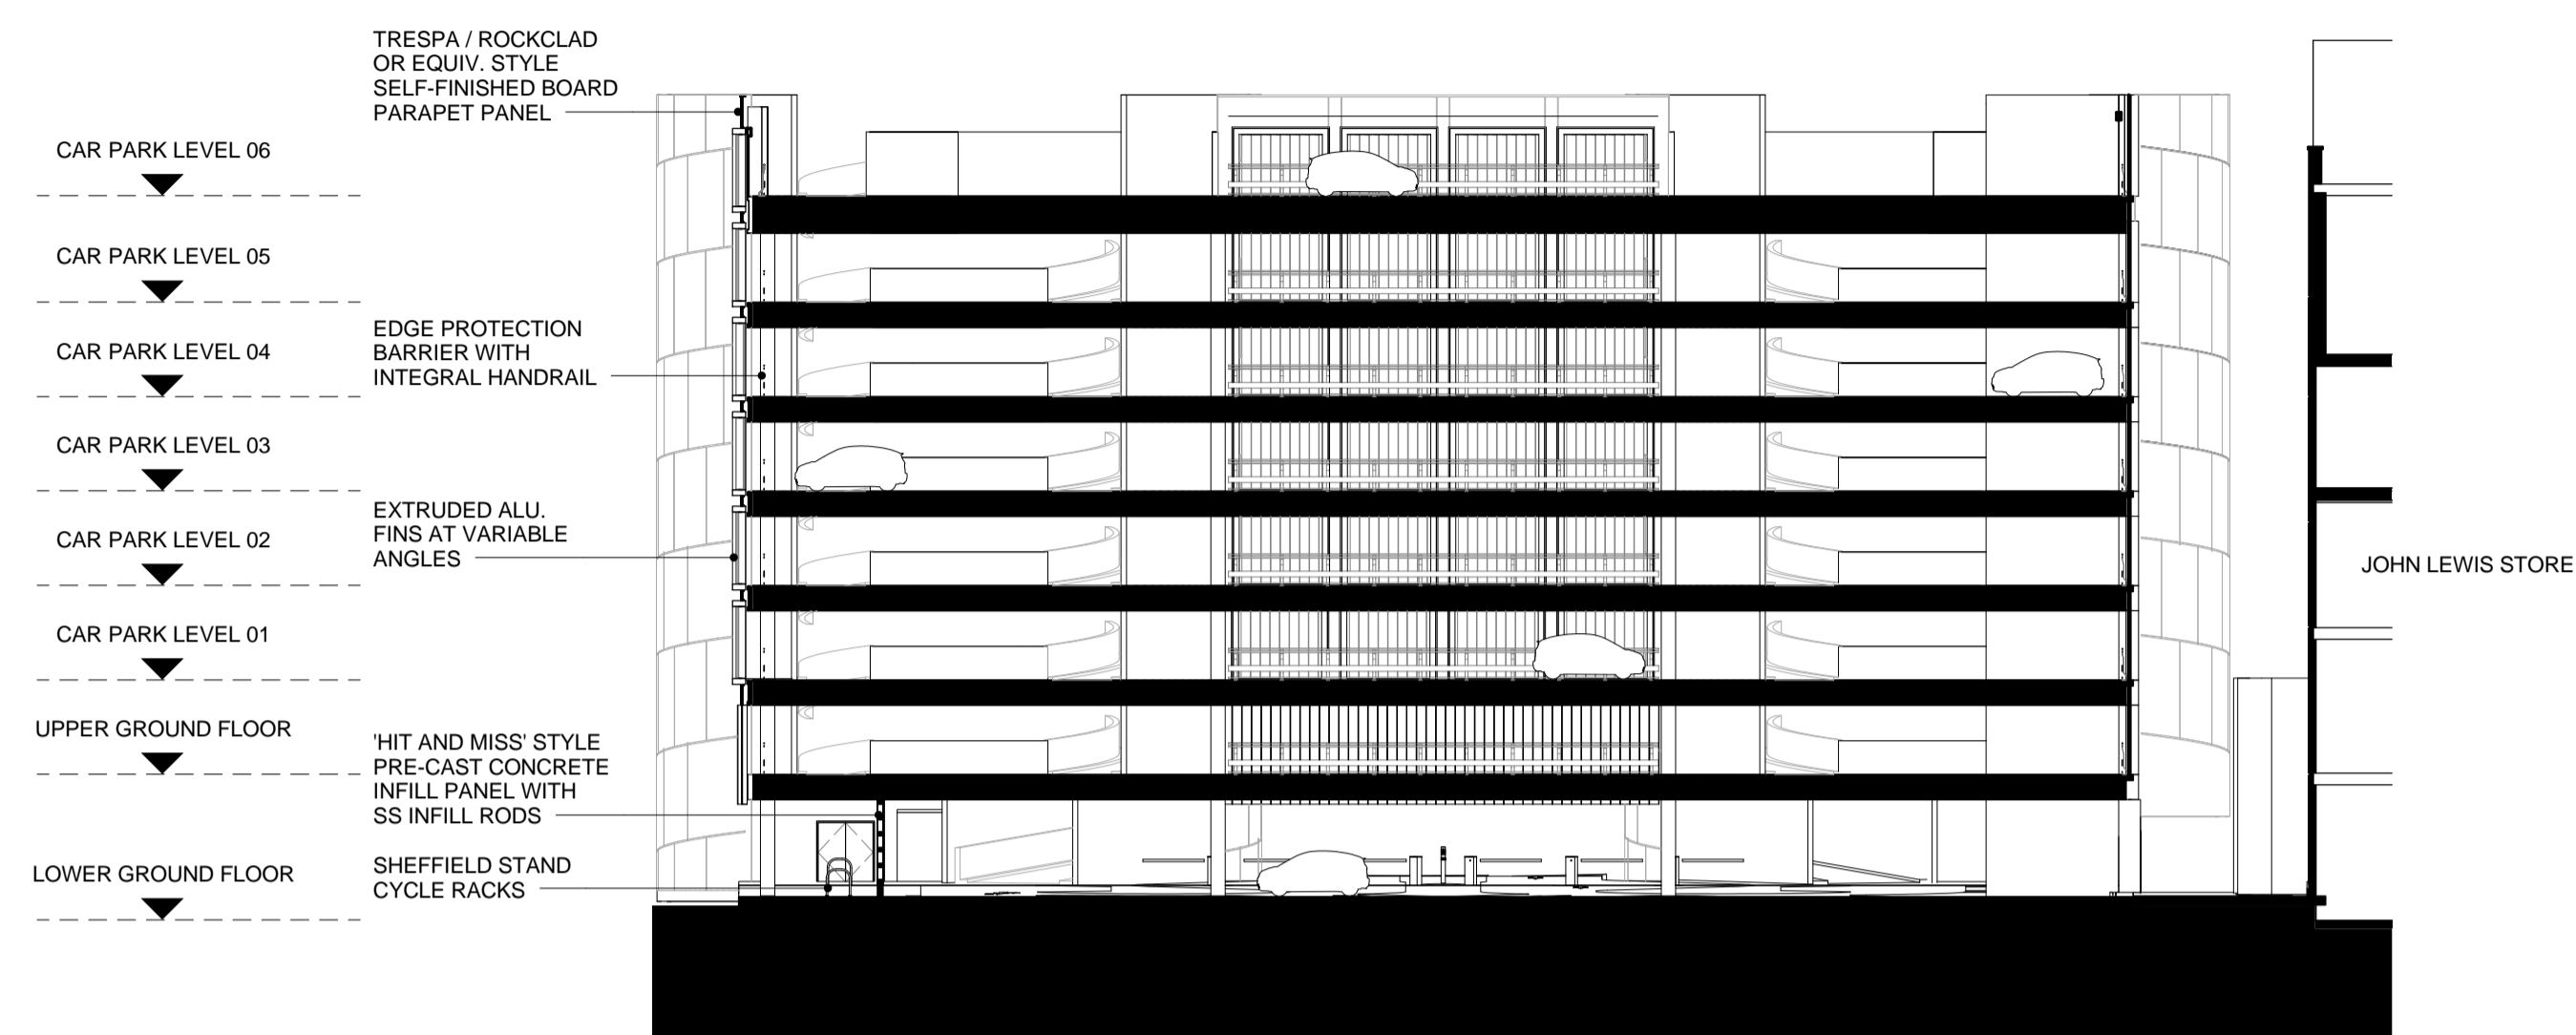

1 GA Cross Section 1-1
1 : 250

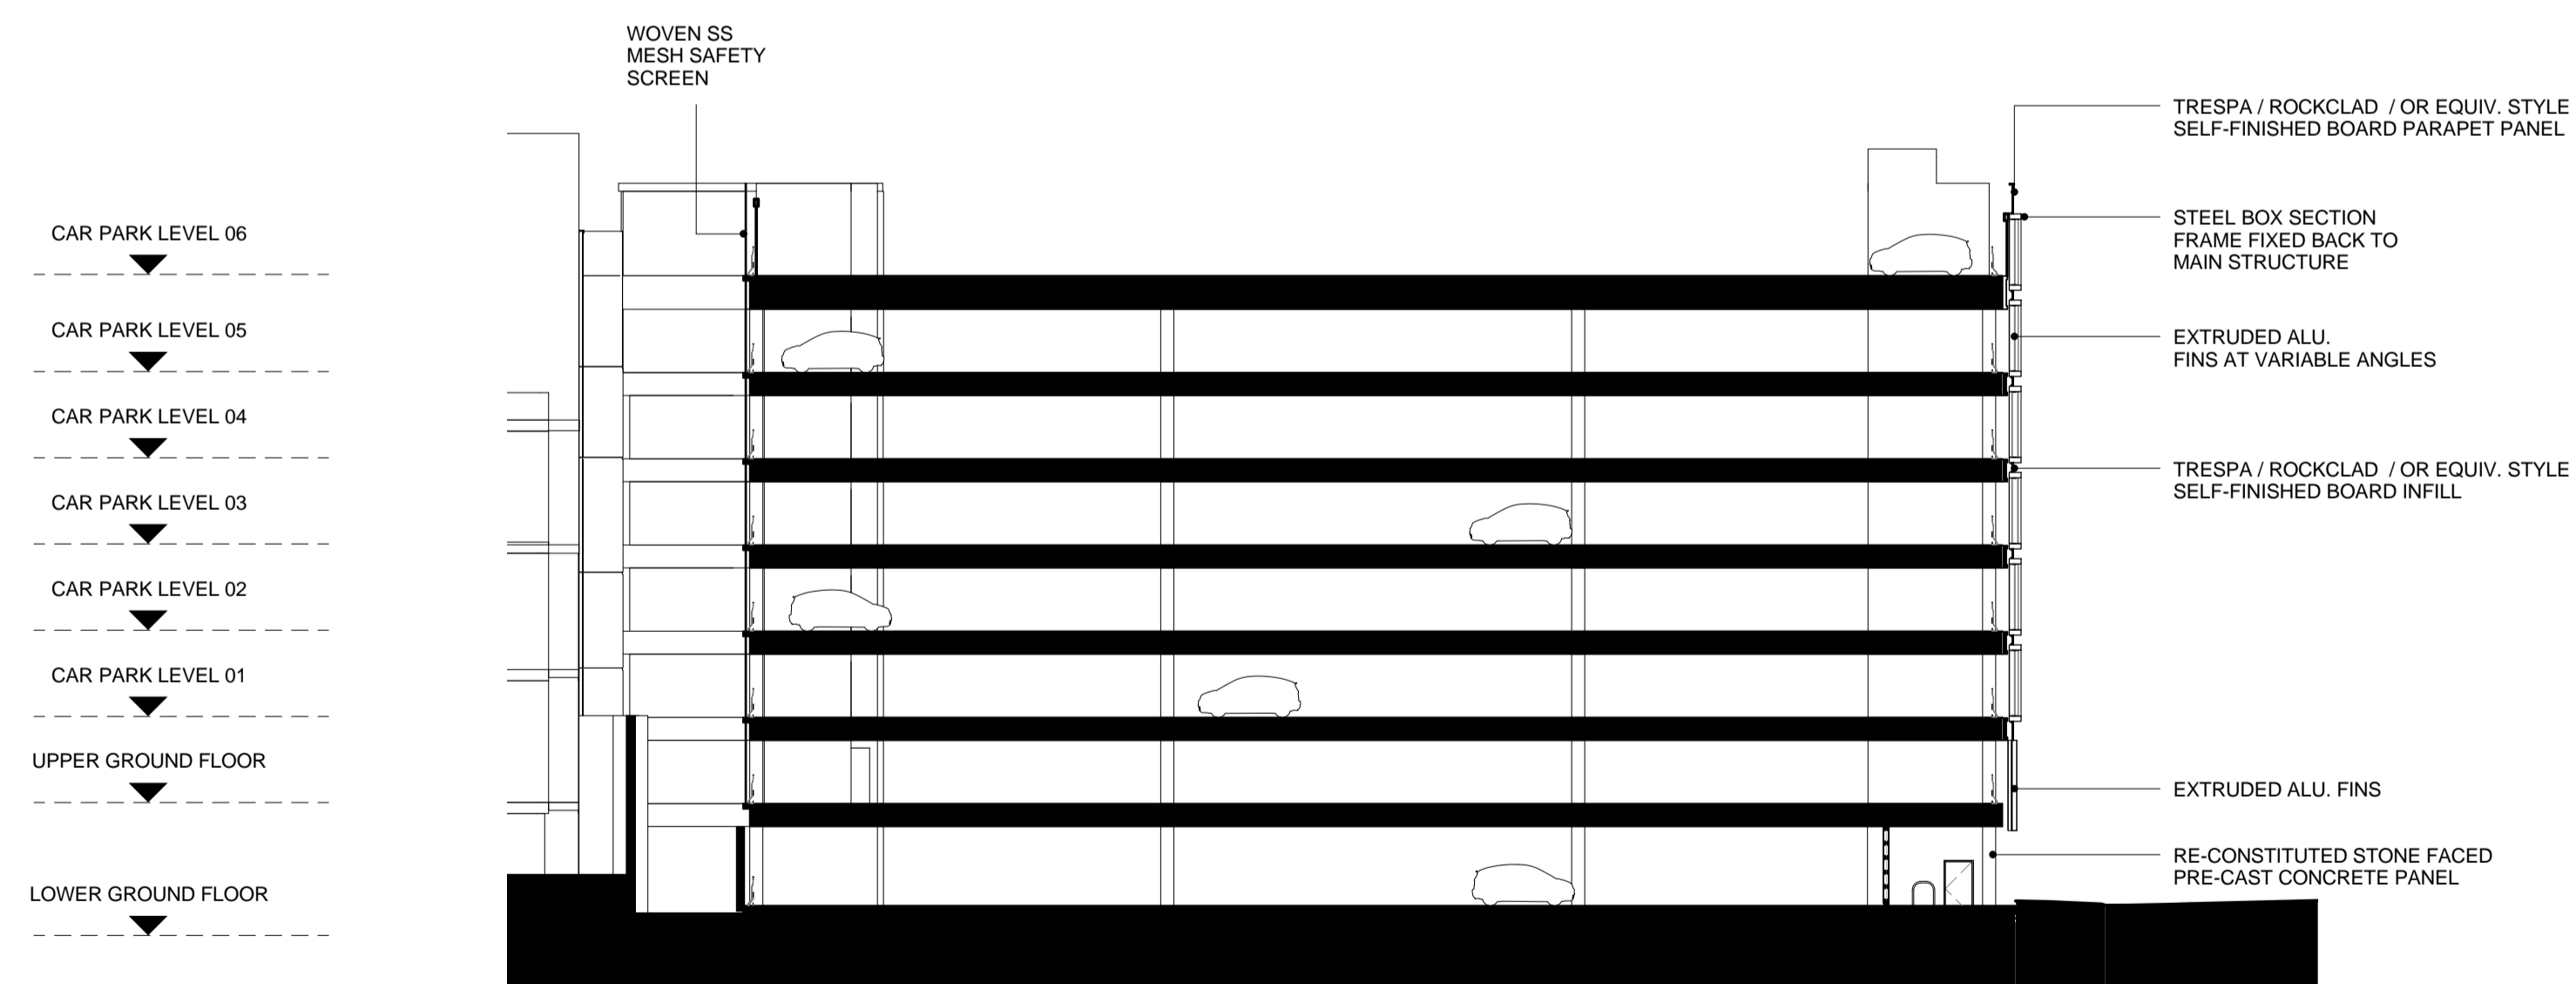

2 GA Cross Section 2-2
1 : 250

P5	29.03.17	TK	RMA Issue	IC
P4	03.03.17	TK	Final Draft RMA Issue	IC
P3	10.02.17	TK	Issued for draft RMA	IC
P2	06.02.17	TK	Update for draft RMA	IC
P1	06.01.17	JC	General Updates	PH

REV	DATE	BY	DESCRIPTION	CHKD
-----	------	----	-------------	------

PROJECT

**BRENT CROSS
CRICKLEWOOD**

CLIENT



ARCHITECT

Chapman Taylor
INTERNATIONAL ARCHITECTS MASTERPLANNERS DESIGNERS
10 Eastbourne Terrace, London, W2 6LG
Tel +44 (0)207 371 3000 | Fax +44 (0)207 371 1949
london@chapmantaylor.com

DRAWING TITLE
**WEST MSCP PLOT 110/111
GA CROSS SECTIONS**

Scale 1 : 250 @ A1

PROJECT	ORIGINATOR	ZONE	LEVEL	TYPE	ROLE	NUMBER	REVISION
CRIC 334	06.01.2017	JC	IC				
08069	CTA	WC	ZZZ	DR	A	21212	P5

