

KEY PLAN

NOTES

DO NOT SCALE FROM THIS DRAWING EXCEPT FOR THE PURPOSES OF TOWN PLANNING.

PLEASE SEE NOTES ATTACHED AT DRAWING NOTES Q1.

© COPYRIGHT CHAPMAN TAYLOR 2017

THE DESIGN IS SUBMITTED FOR APPROVAL AND THE COMPONENTS / FIXING DETAILS ARE TO BE DEVELOPED WITH THE SPECIALIST TRADE CONTRACTORS

REV	DATE	BY	DESCRIPTION	CHKD
P5	12.04.17	NP	Updates for RMA Issue	IC
P4	29.03.17	TK	RMA Issue	IC
P3	03.03.17	TK	Final Draft RMA Issue	IC
P2	10.02.17	TK	Issued for draft RMA	IC
P1	06.02.17	TK	Update for draft RMA	IC

PROJECT

BRENT CROSS CRICKLEWOOD



ARCHITECT

Chapman Taylor
INTERNATIONAL ARCHITECTS MASTERPLANNERS DESIGNERS
10 Eastbourne Terrace, London, W2 6LG
Tel +44 (0)207 371 3000 | Fax +44 (0)207 371 1949
london@chapmantaylor.com


DRAWING TITLE

WEST MSCP PLOT 110/111 SOUTH FACADE STUDIES 2


Scale 1:100 @ A1

JOB NO	ISSUE DATE	DRAWN BY	CHECKED BY
CRIC 334	06.02.2017	JC	IC


PROJECT	ORIGINATOR	ZONE	LEVEL	TYPE	ROLE	NUMBER	REVISION
08069	CTA	WC	XXX	DR	A	22204	P5

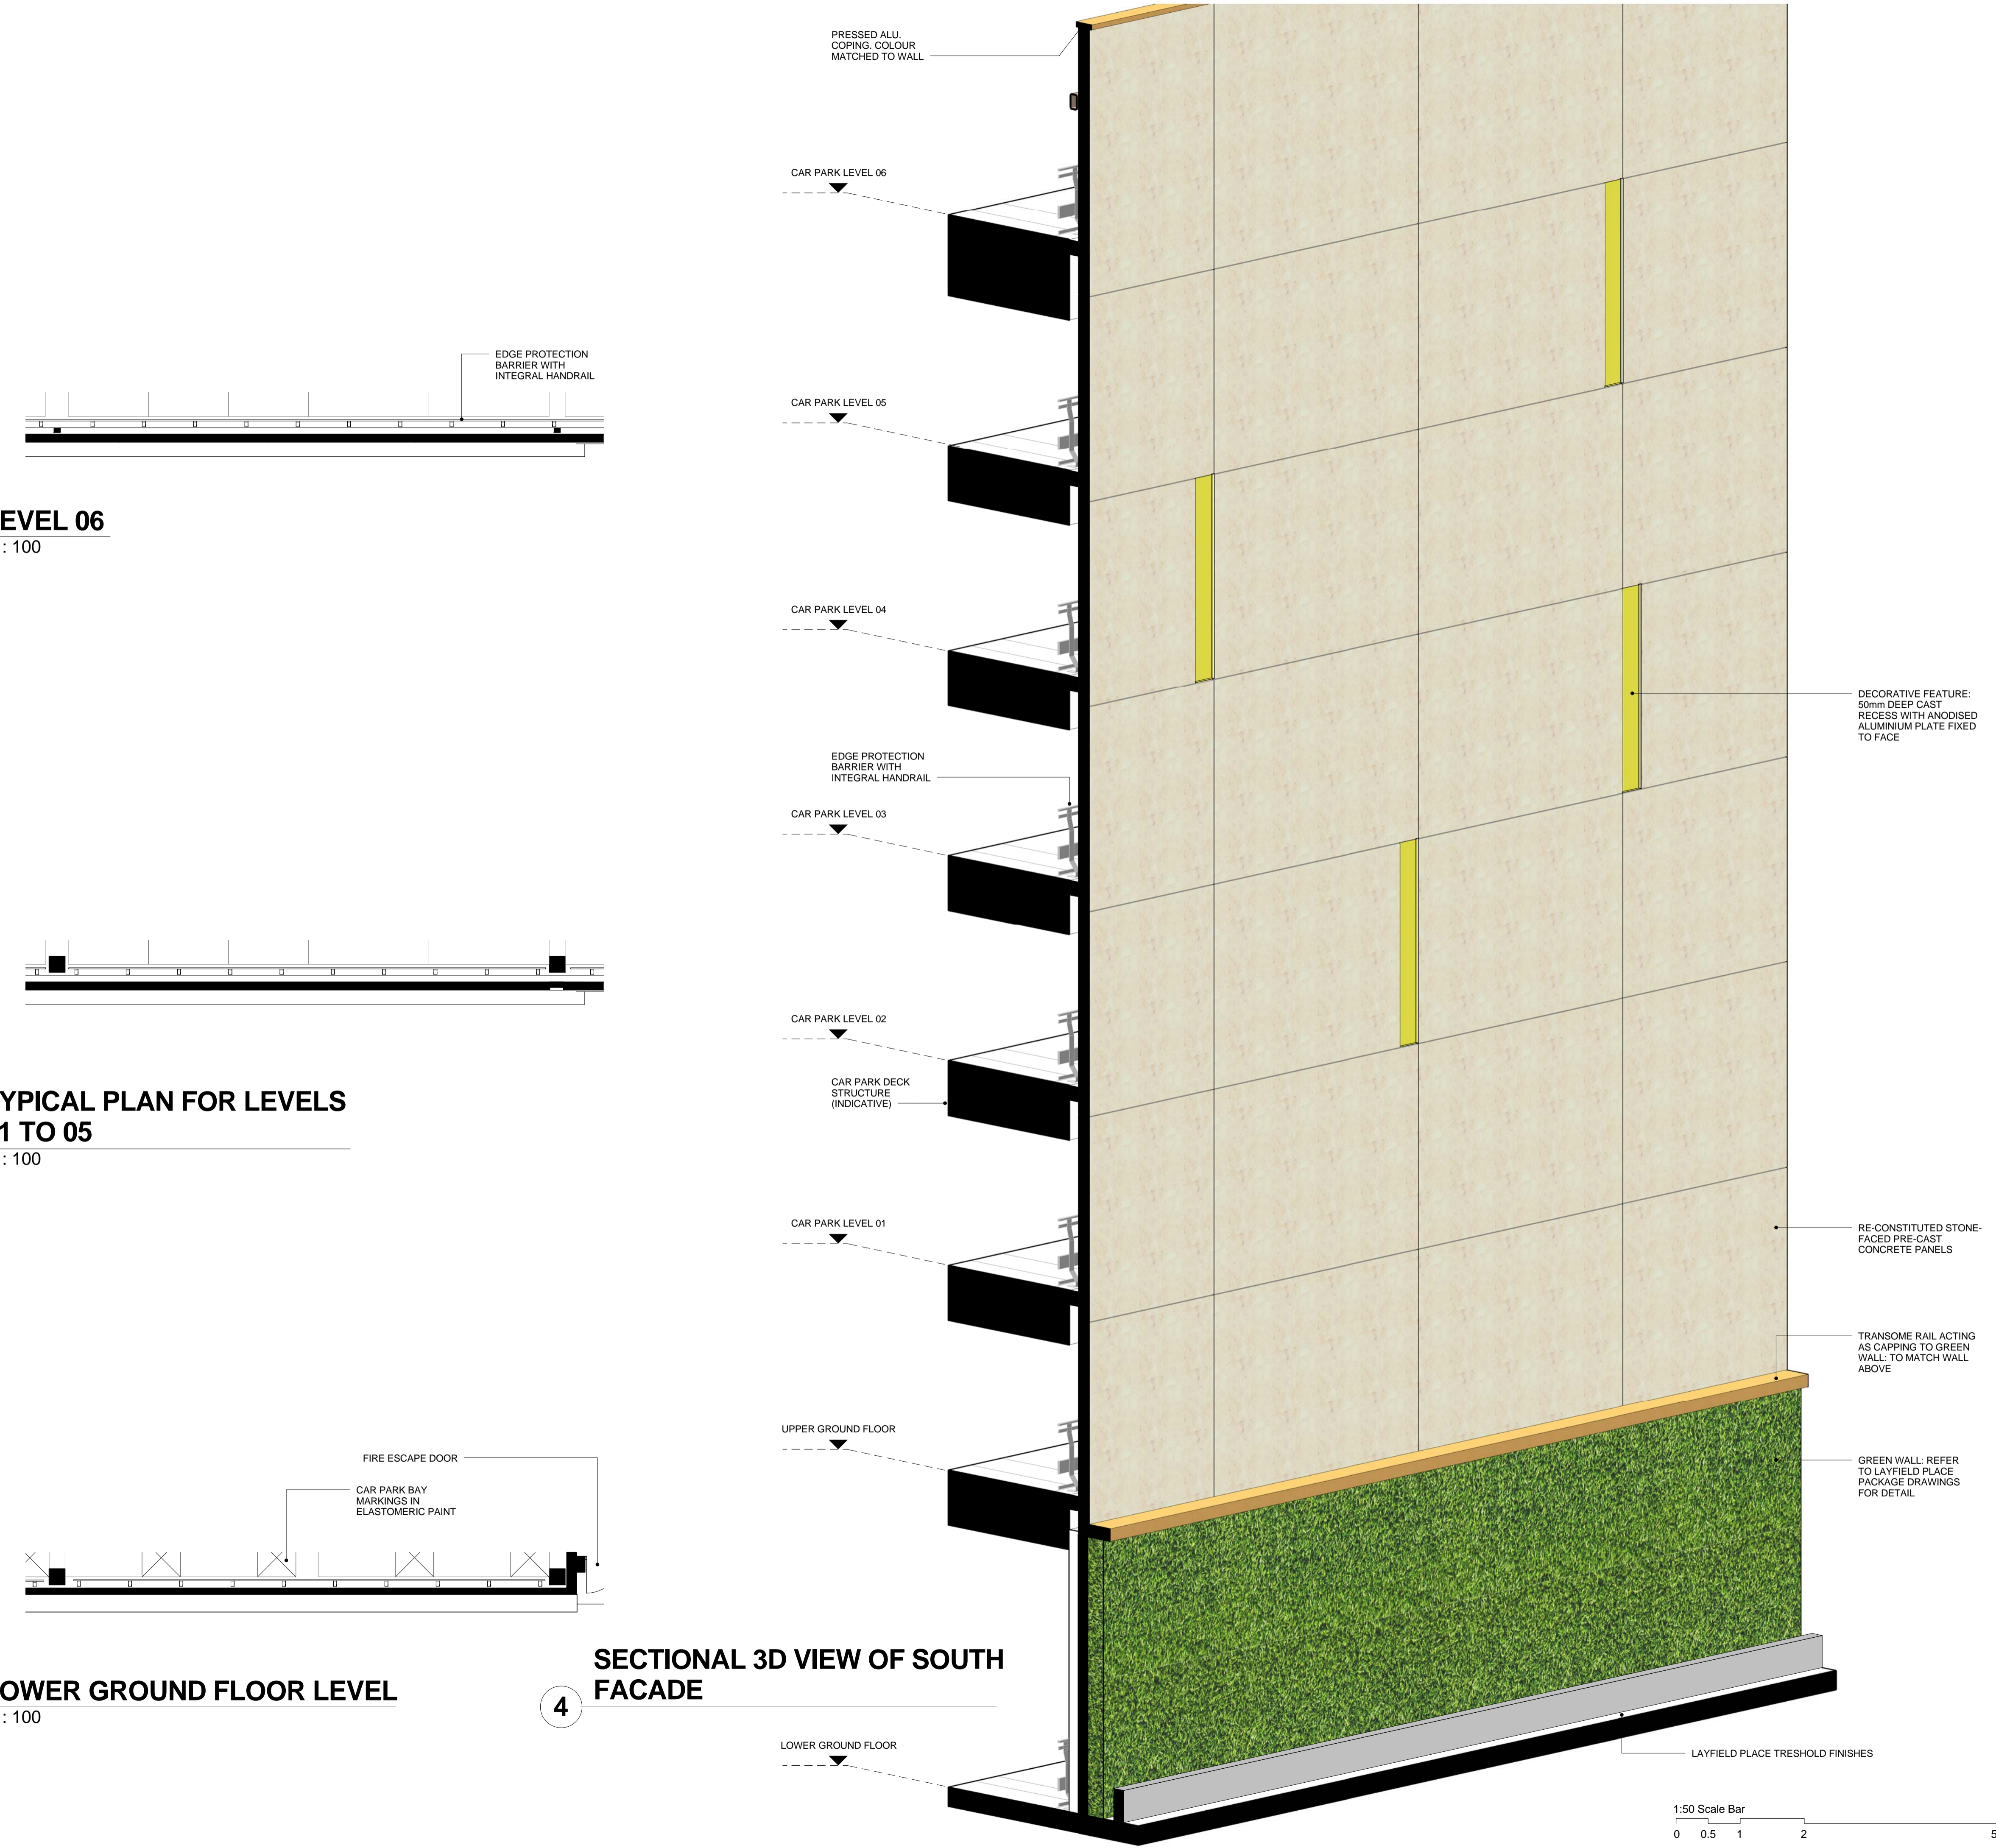


3 LEVEL 06
1:100

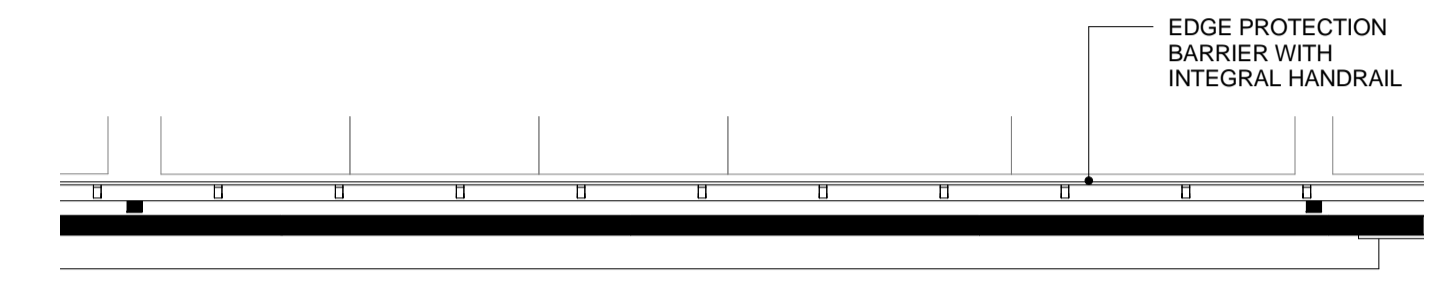

2 TYPICAL PLAN FOR LEVELS 01 TO 05
1:100

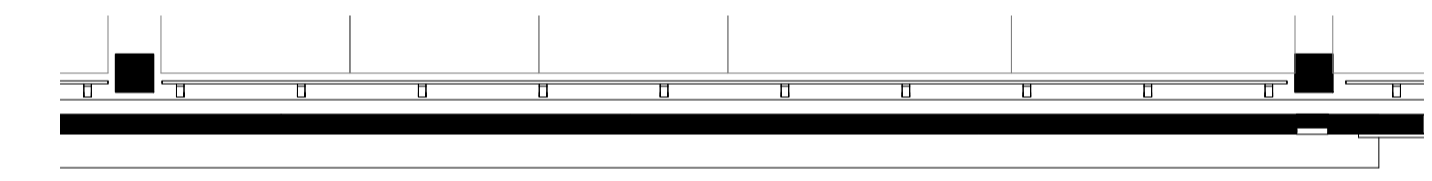

1 LOWER GROUND FLOOR LEVEL
1:100

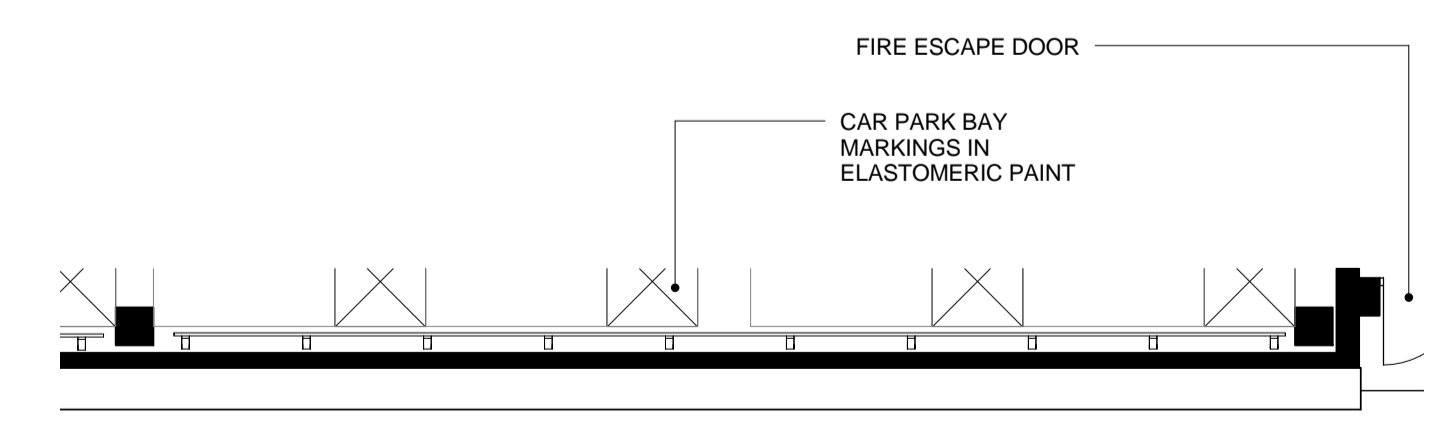

4 SECTIONAL 3D VIEW OF SOUTH FACADE

