


KEY PLAN


NOTES

DO NOT SCALE FROM THIS DRAWING EXCEPT FOR THE PURPOSES OF TOWN PLANNING.
PLEASE SEE NOTES ATTACHED AT DRAWING NOTES Q1.


© COPYRIGHT CHAPMAN TAYLOR 2017

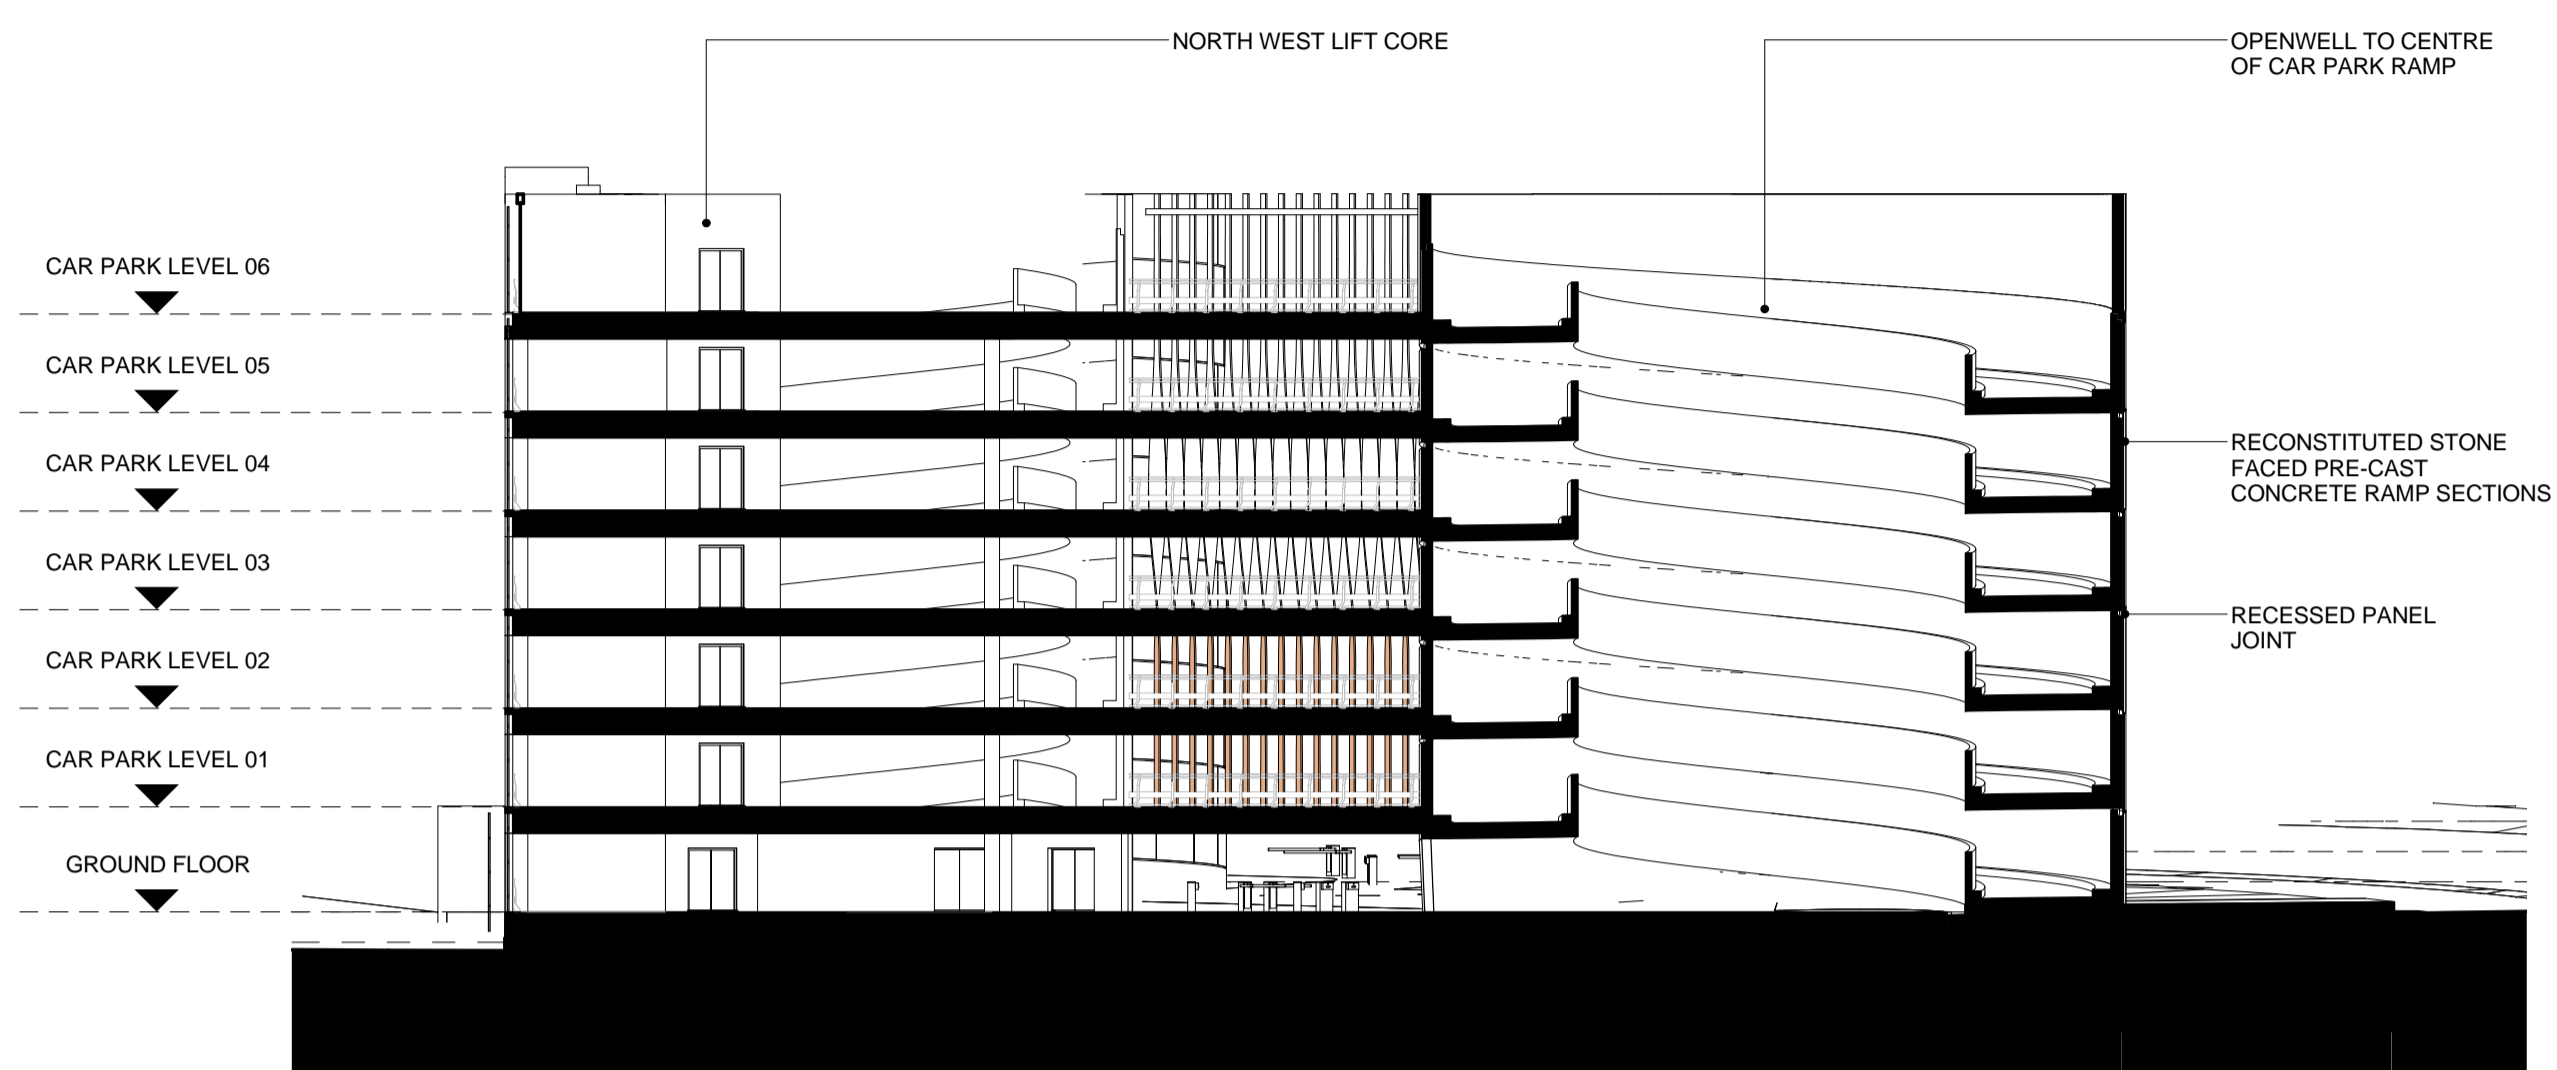

1 SECTION 1-1
1 : 250

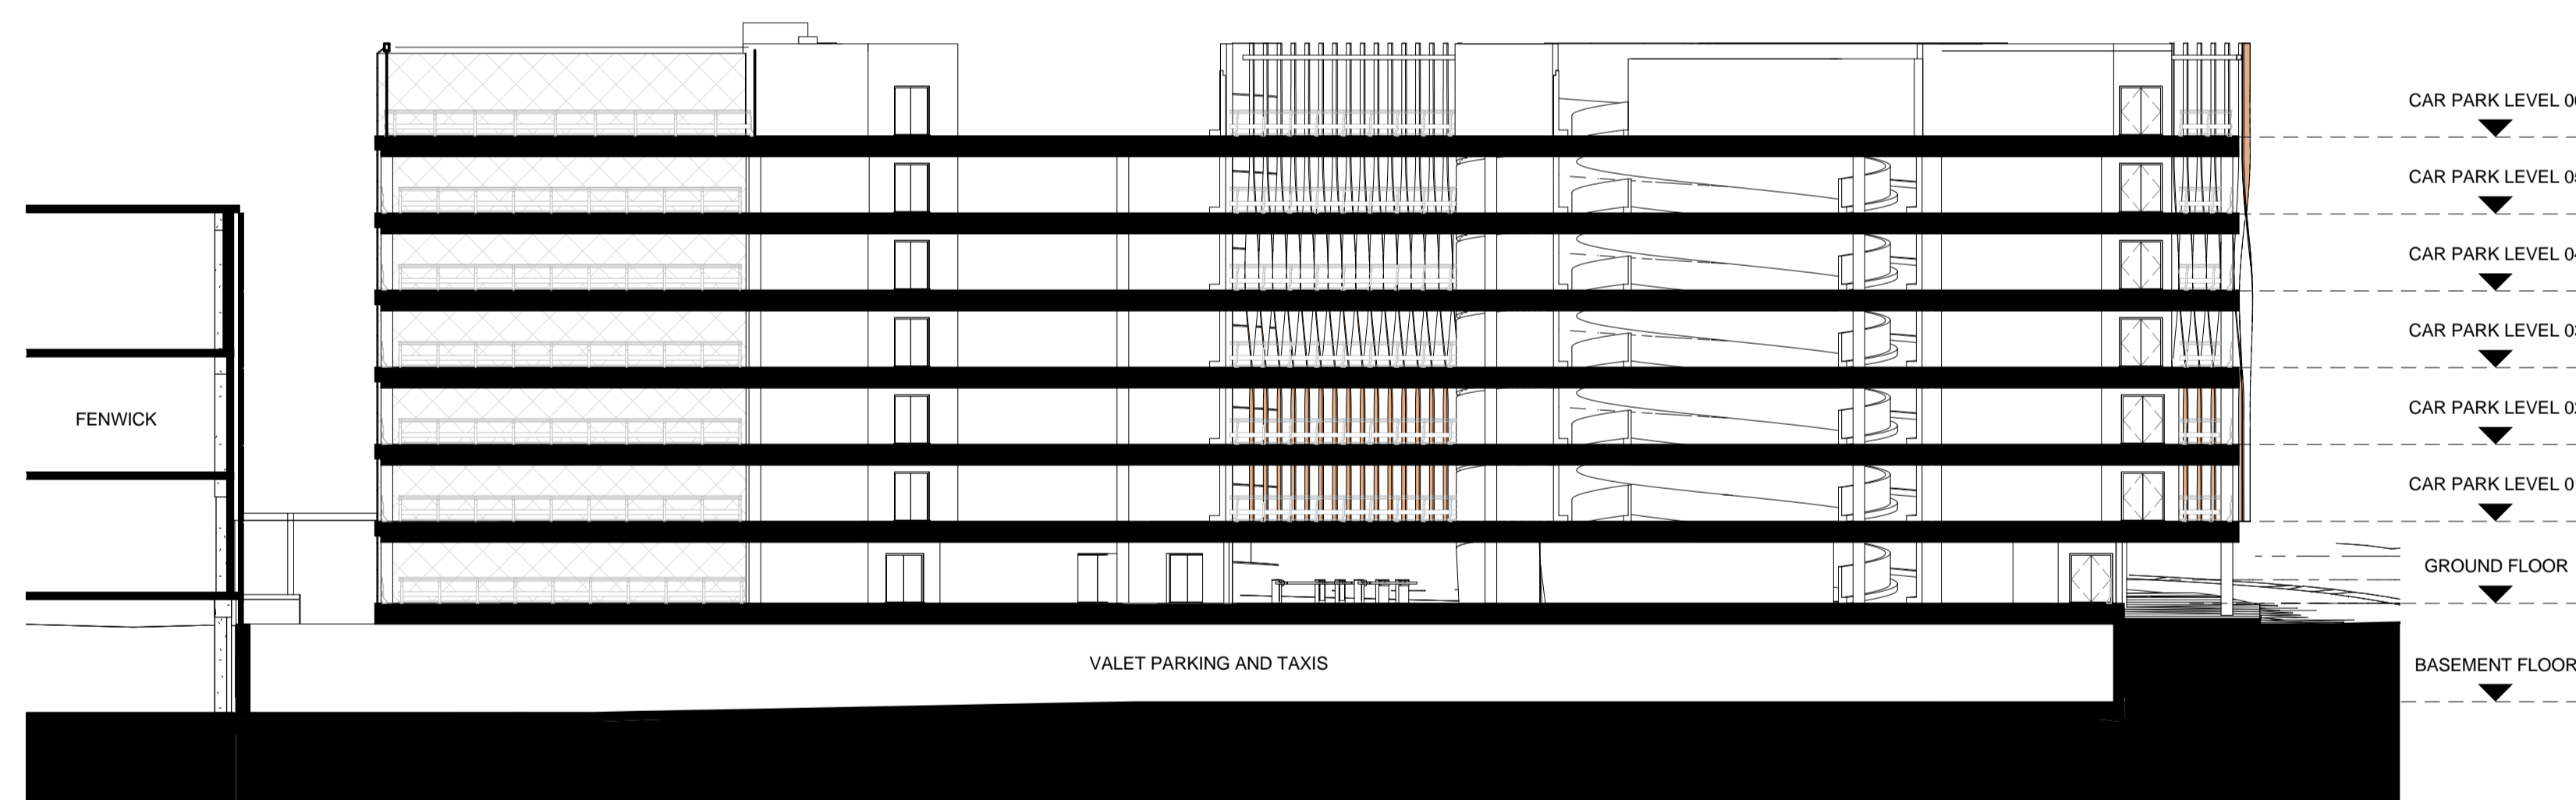

2 SECTION 2-2
1 : 250

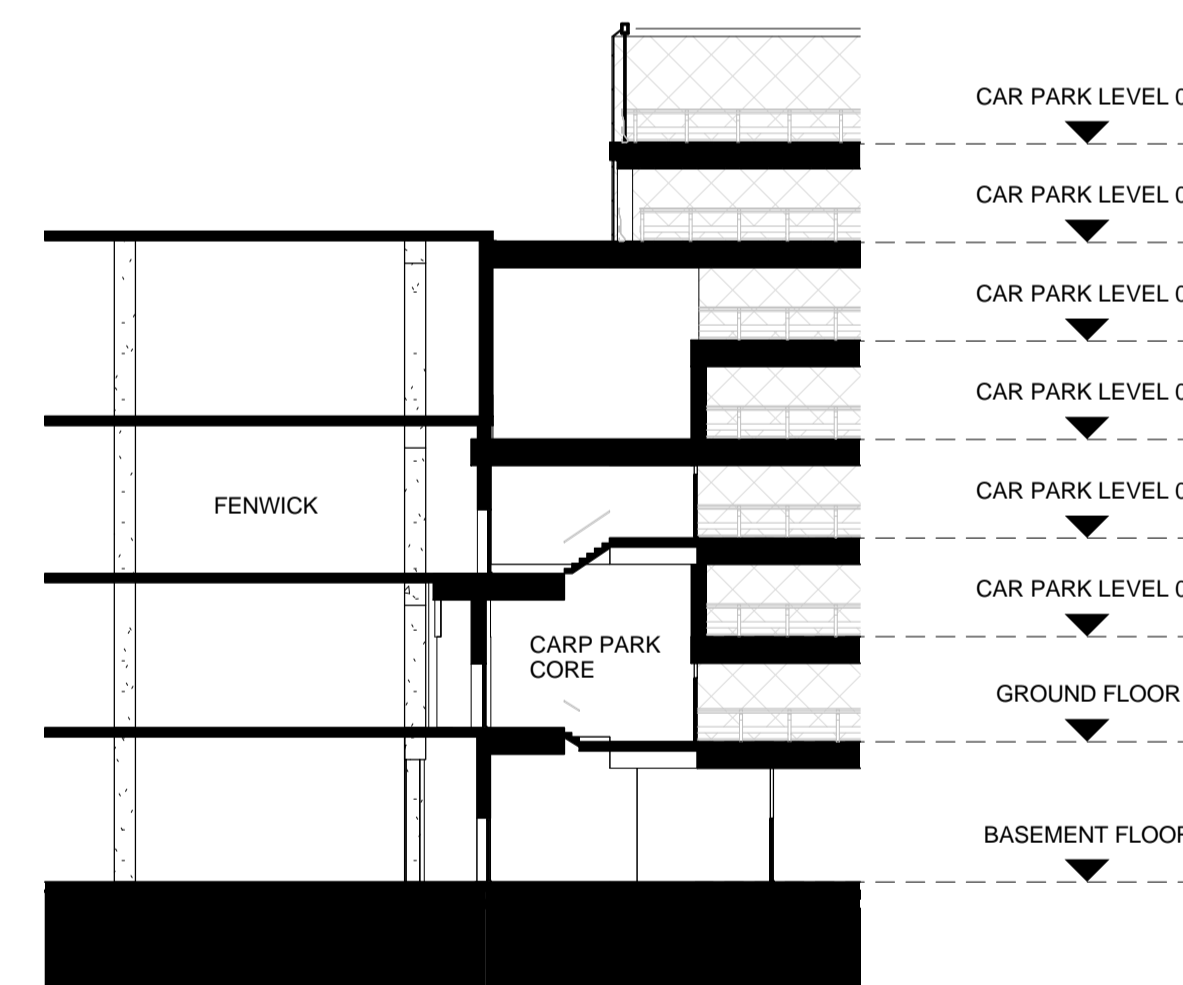

3 SECTION 3-3
1 : 250

P6	29.03.17	TK	RMA Issue	IC
P5	03.03.17	TK	Final Draft RMA Issue	IC
P4	10.02.17	TK	Issued for draft RMA	IC
P3	06.02.17	TK	Update for draft RMA	IC
P2	06.01.17	JC	General Update	PH
P1	11.11.16	ALH	FIRST ISSUE	IC

REV	DATE	BY	DESCRIPTION	CHKD
-----	------	----	-------------	------

PROJECT

**BRENT CROSS
CRICKLEWOOD**

CLIENT



ARCHITECT

Chapman Taylor
INTERNATIONAL ARCHITECTS MASTERPLANNERS DESIGNERS
10 Eastbourne Terrace, London, W2 6LG
Tel +44 (0)207 371 3000 | Fax +44 (0)207 371 1949
london@chapmantaylor.com

DRAWING TITLE
**EAST MSCP PLOT 105
EAST MSCP SECTIONS
SECTION 1-1, 2-2 & 3-3**

Scale 1 : 250 @ A1

PROJECT	ORIGINATOR	ZONE	LEVEL	TYPE	ROLE	NUMBER	REVISION
---------	------------	------	-------	------	------	--------	----------

08069 CTA EC XXX DR A 21711 P6

