

KEY PLAN

NOTES

DO NOT SCALE FROM THIS DRAWING EXCEPT FOR THE PURPOSES OF TOWN PLANNING.

PLEASE SEE NOTES ATTACHED AT DRAWING NOTES Q1.

© COPYRIGHT CHAPMAN TAYLOR 2017

THE DESIGN IS SUBMITTED FOR APPROVAL AND THE COMPONENTS / FIXING DETAILS ARE TO BE DEVELOPED WITH THE SPECIALIST TRADE CONTRACTORS

REV	DATE	BY	DESCRIPTION	CHKD
P5	12.04.17	NP	Updates for RMA Issue	IC
P4	29.03.17	TK	RMA Issue	IC
P3	03.03.17	TK	Final Draft RMA Issue	IC
P2	10.02.17	TK	Issued for draft RMA	IC
P1	06.02.17	TK	Update for draft RMA	IC

PROJECT	CLIENT	ARCHITECT
BRENT CROSS CRICKLEWOOD	Standard Life Investments	Chapman Taylor

BRENT CROSS CRICKLEWOOD




Chapman Taylor
INTERNATIONAL ARCHITECTS MASTERPLANNERS DESIGNERS
10 Eastbourne Terrace, London, W2 6LG
Tel +44 (0)207 371 3000 | Fax +44 (0)207 371 1949
london@chapmantaylor.com


DRAWING TITLE
EAST MSCP PLOT 105 WEST FACADE STUDIES 2

Scale 1:50 @ A1


JOB NO	ISSUE DATE	DRAWN BY	CHECKED BY				
334/CRIC	06.02.2017	JC	IC				
PROJECT	ORIGINATOR	ZONE	LEVEL	TYPE	ROLE	NUMBER	REVISION
08069	CTA	EC	XXX	DR	A	22704	P5

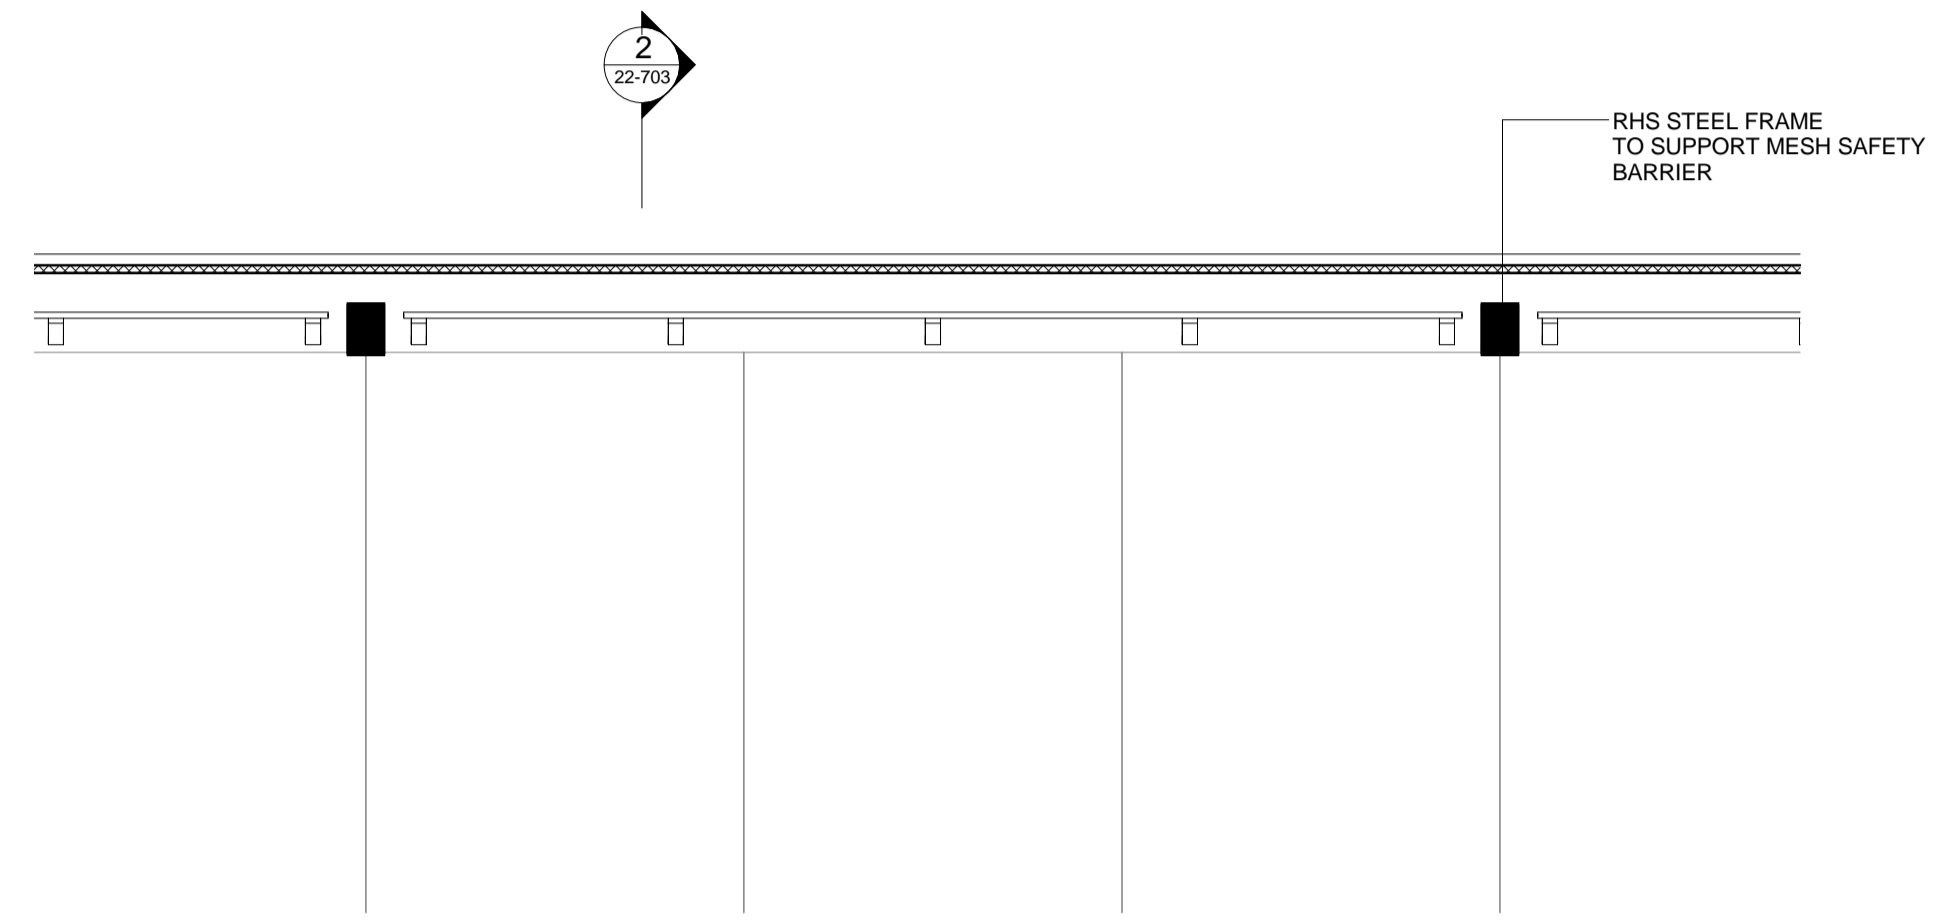

2 Level 6 Plan
1:50

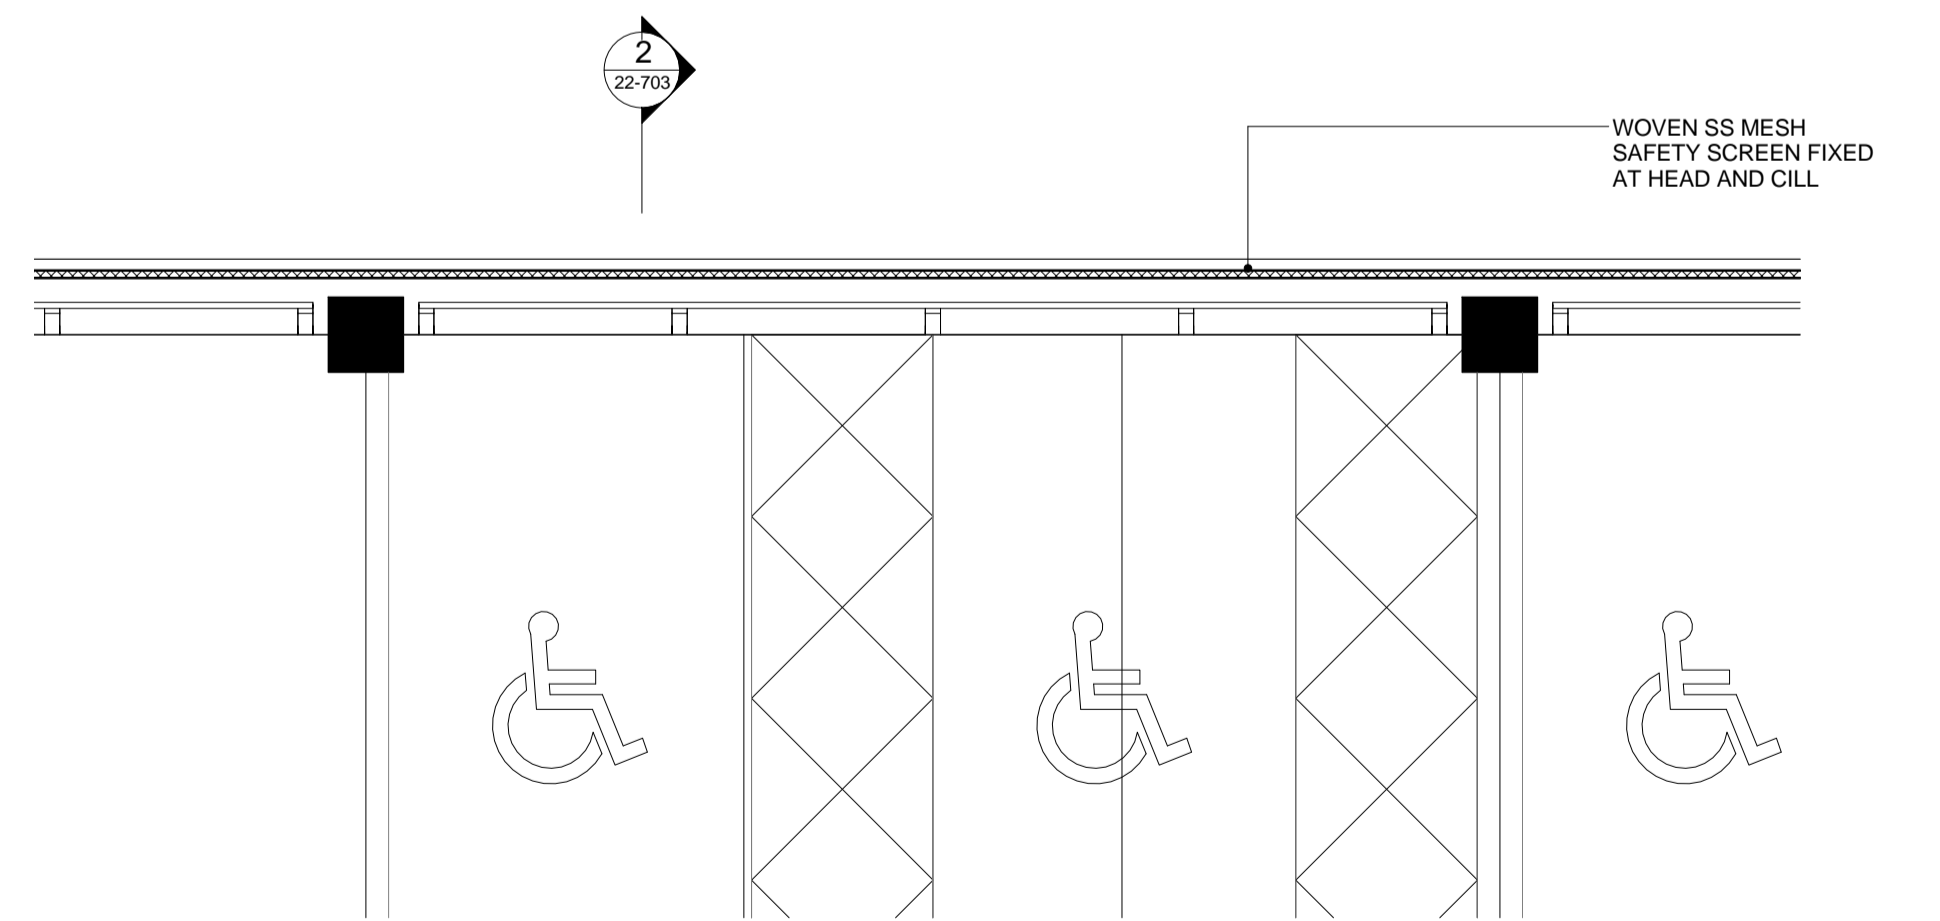

1 Typical Plan for Levels 1 to 5
1:50

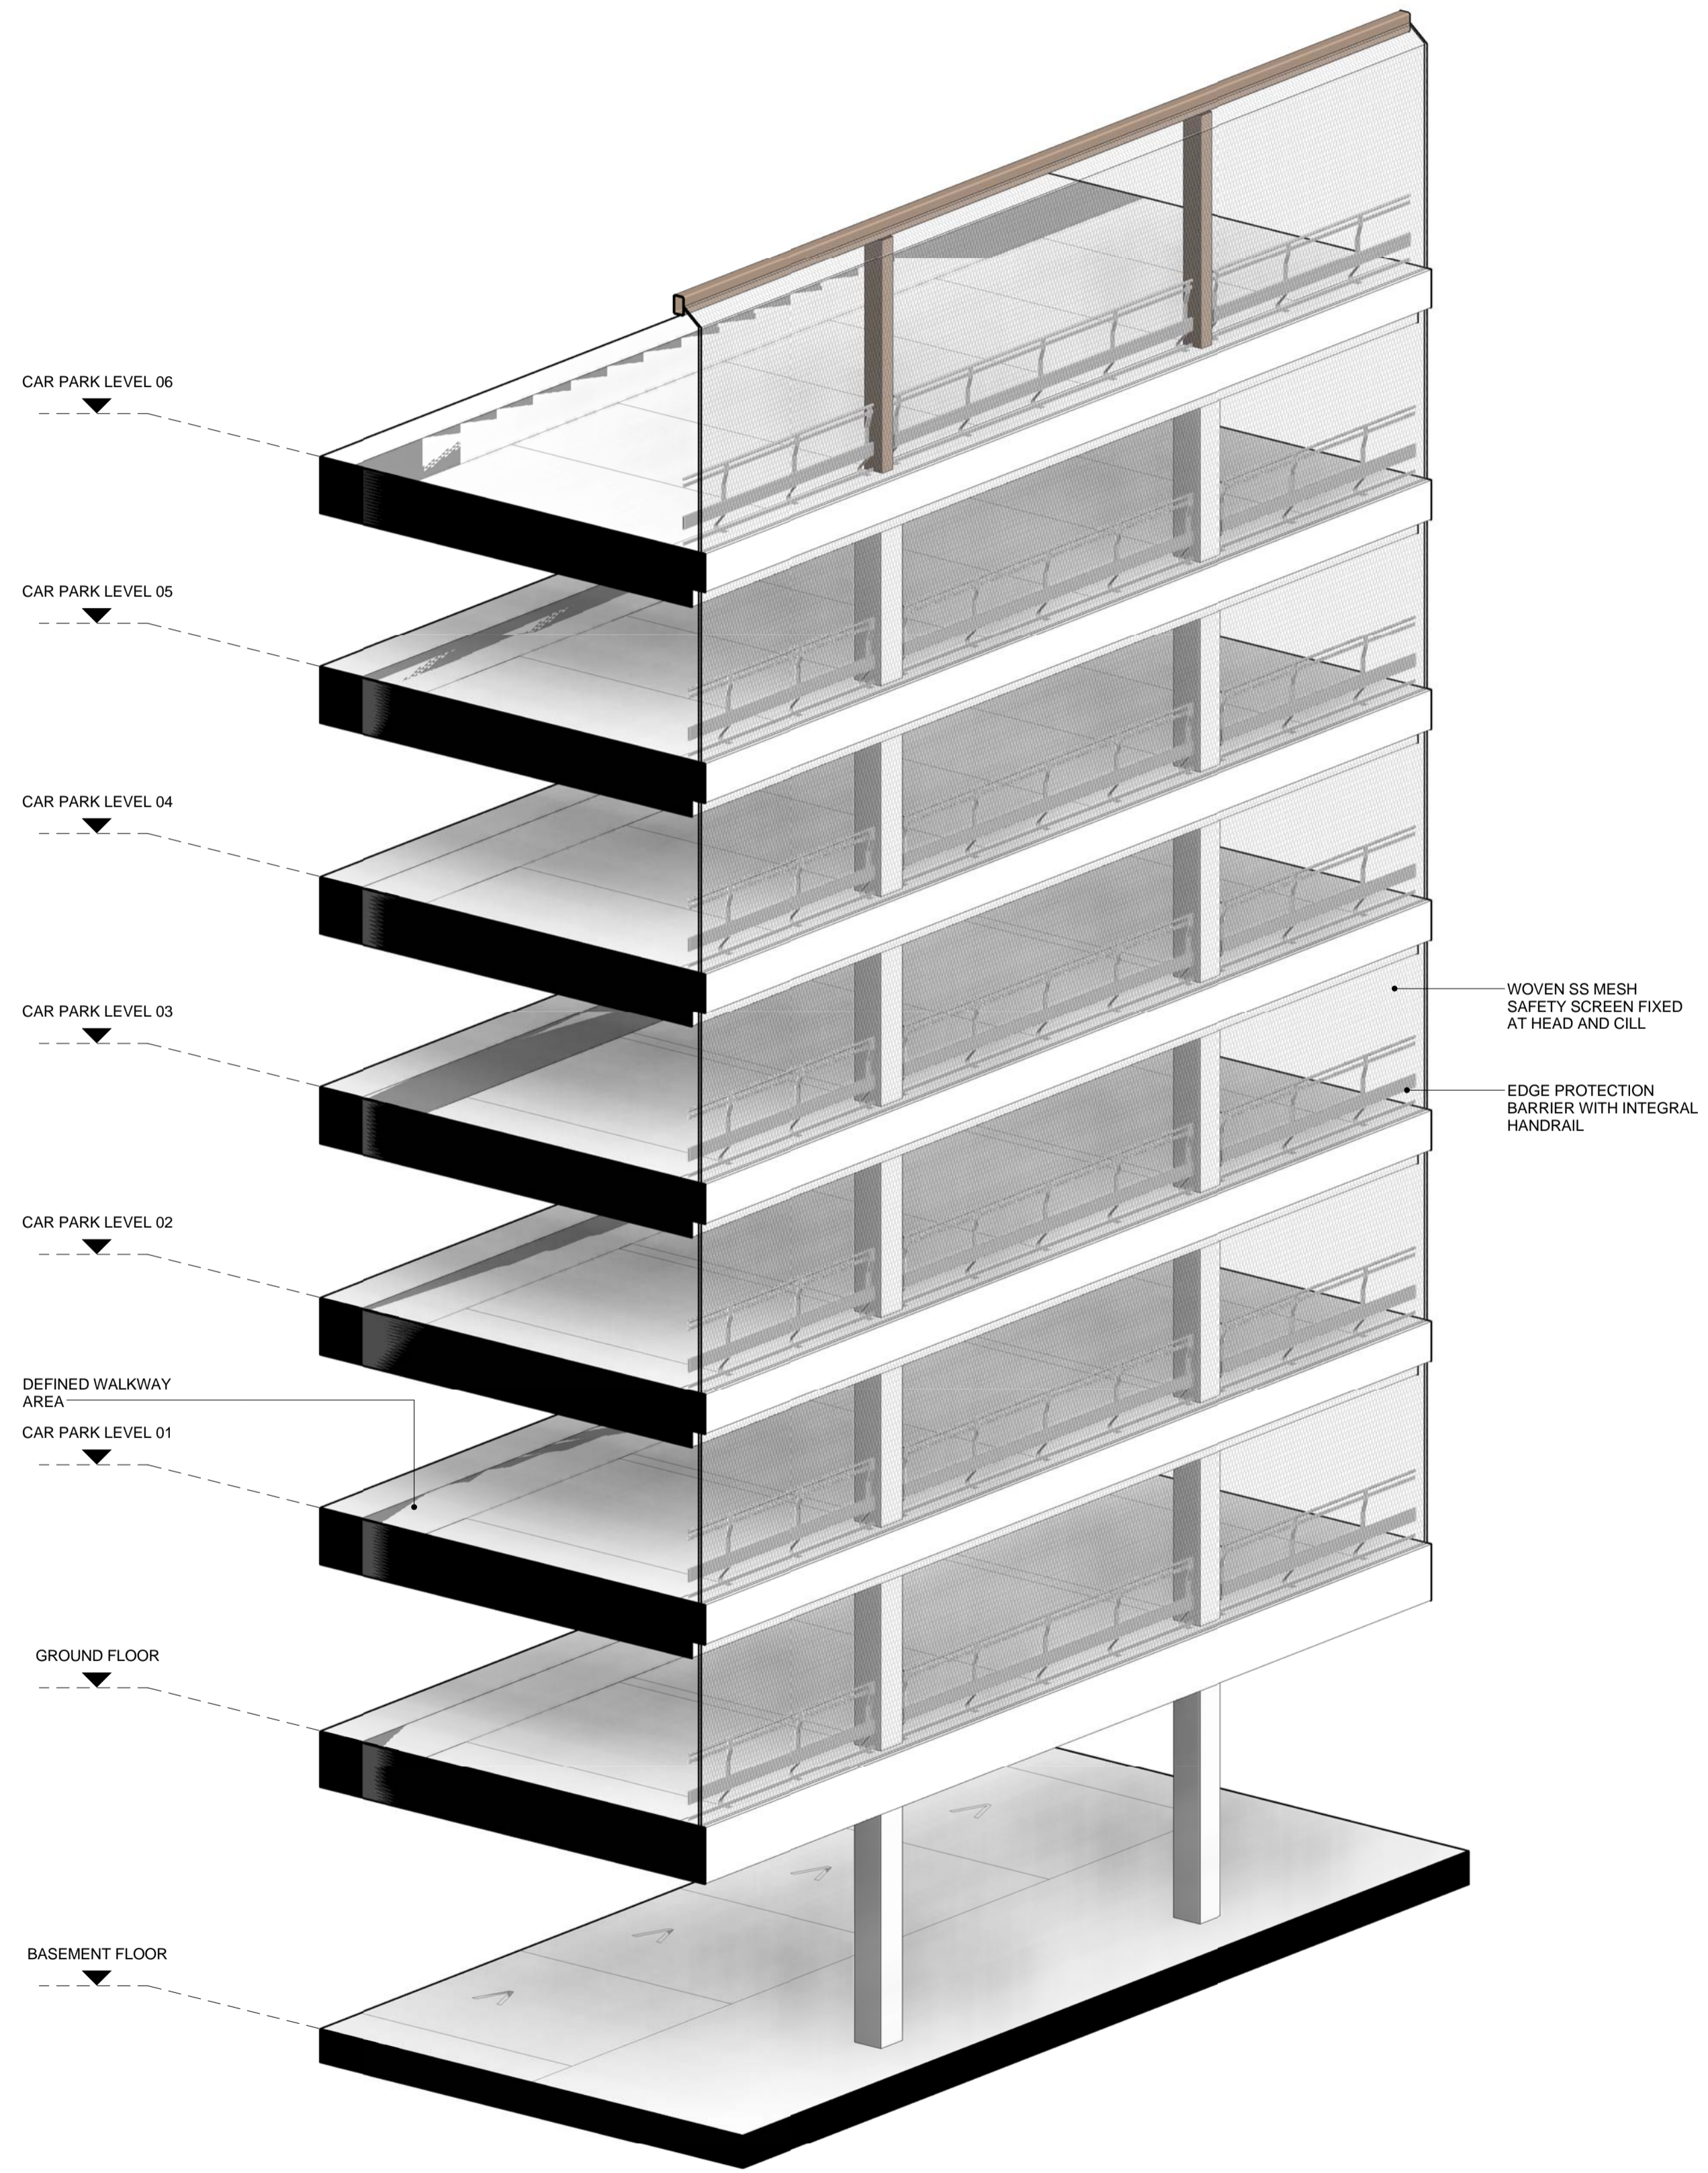

3 SECTIONAL 3D VIEW OF WEST FACADE

