




**1 WEST FACADE BAY ELEVATION**  
1 : 100

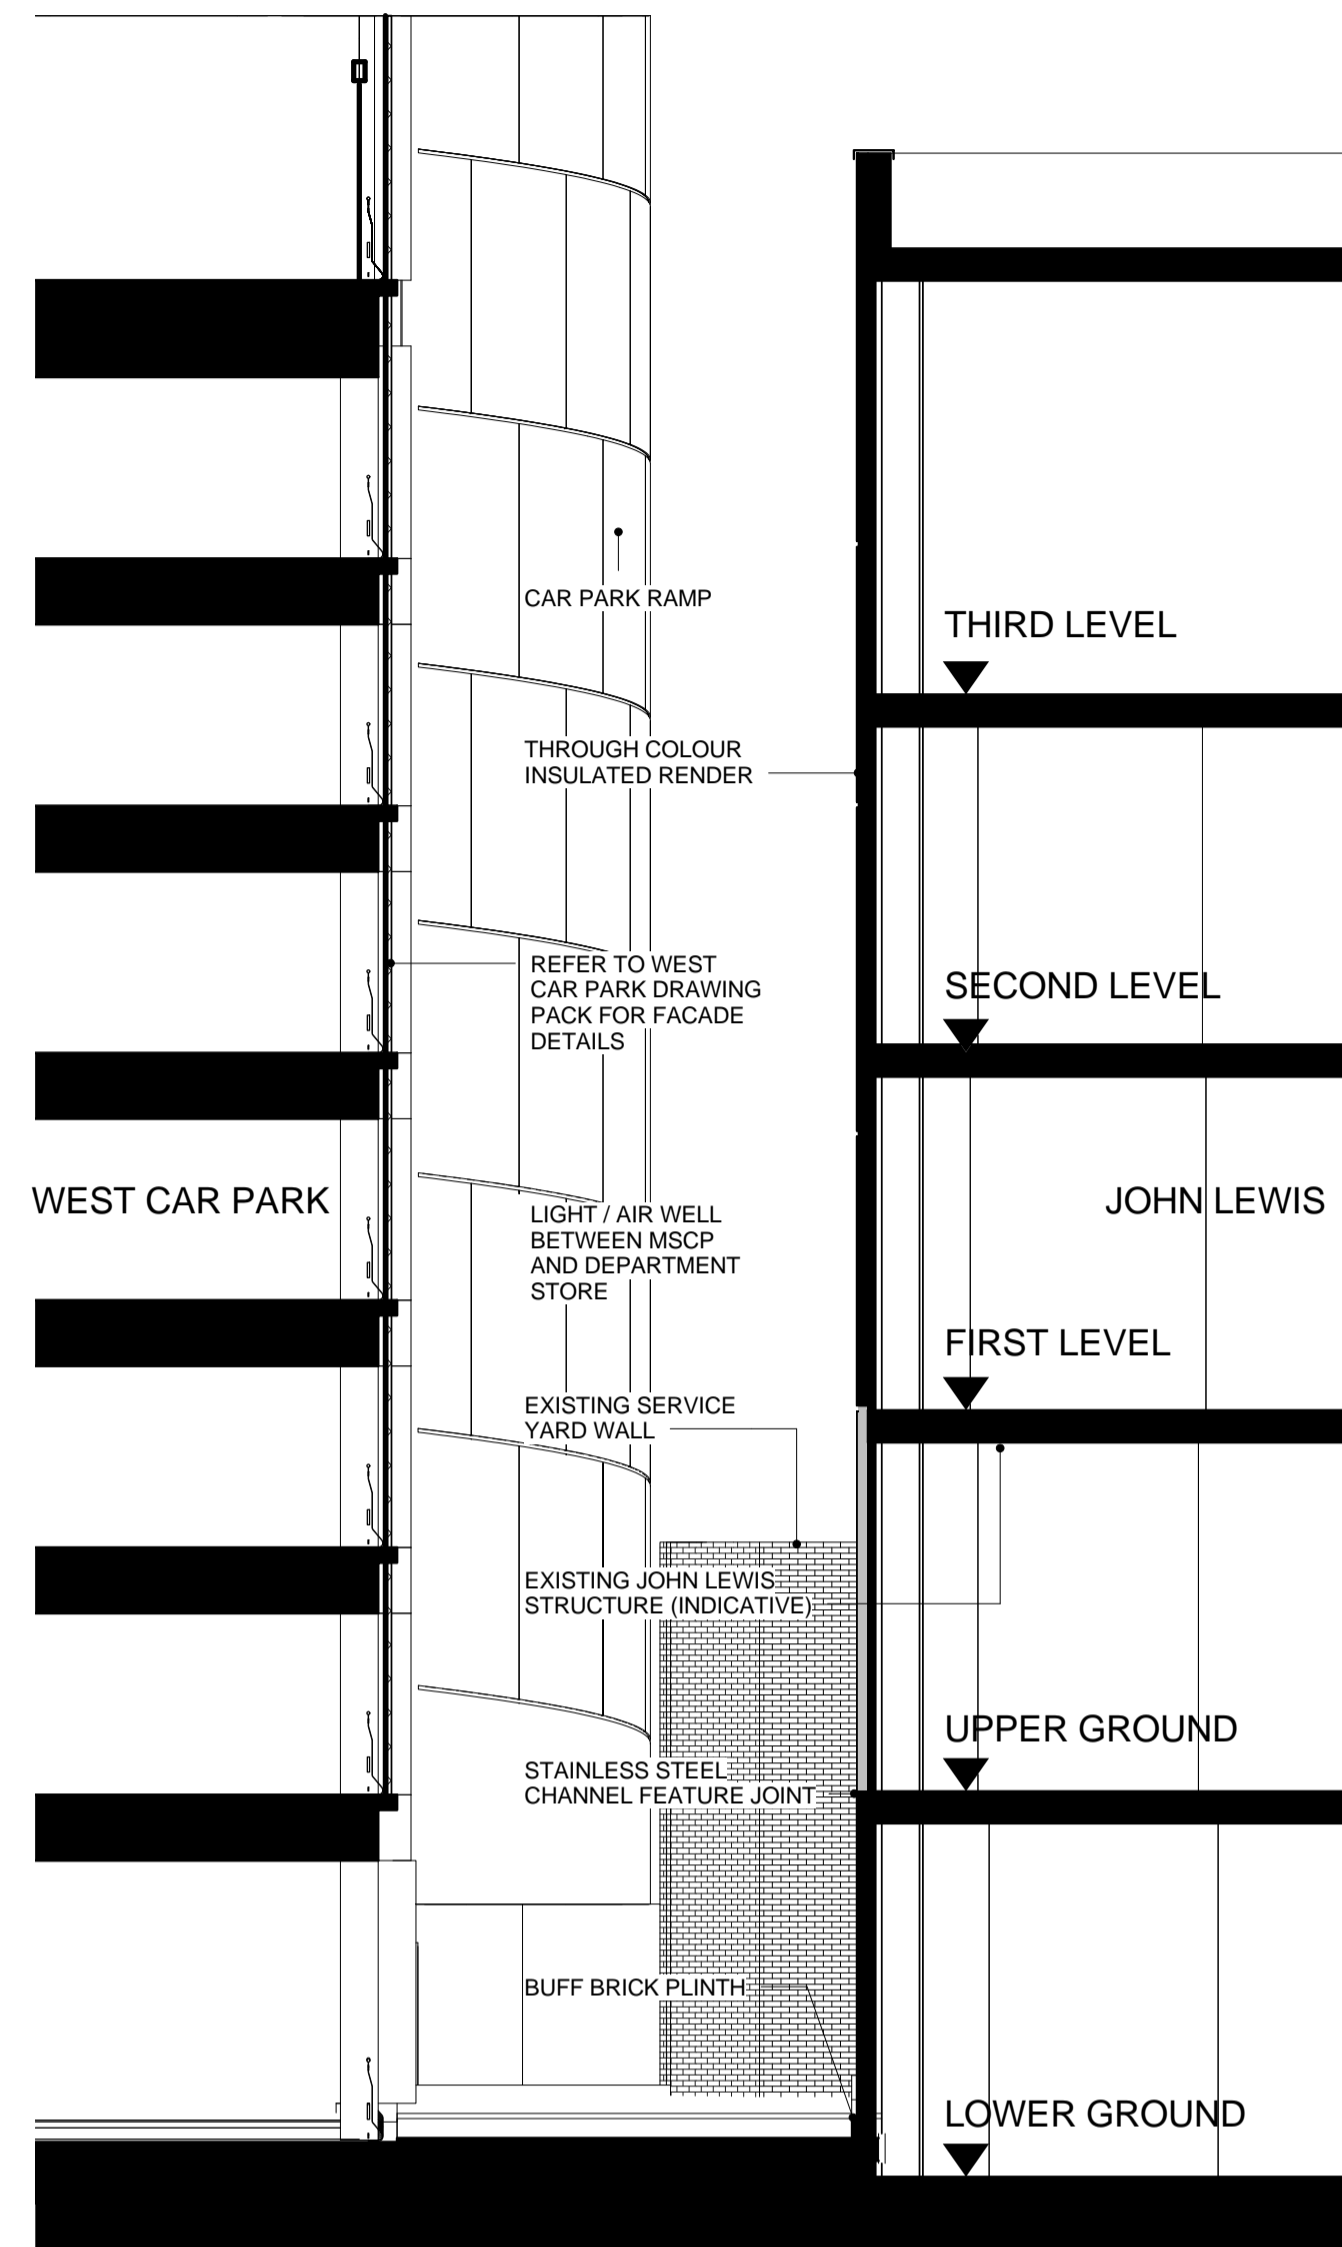



**2 WEST FACADE SECTION**  
1 : 100

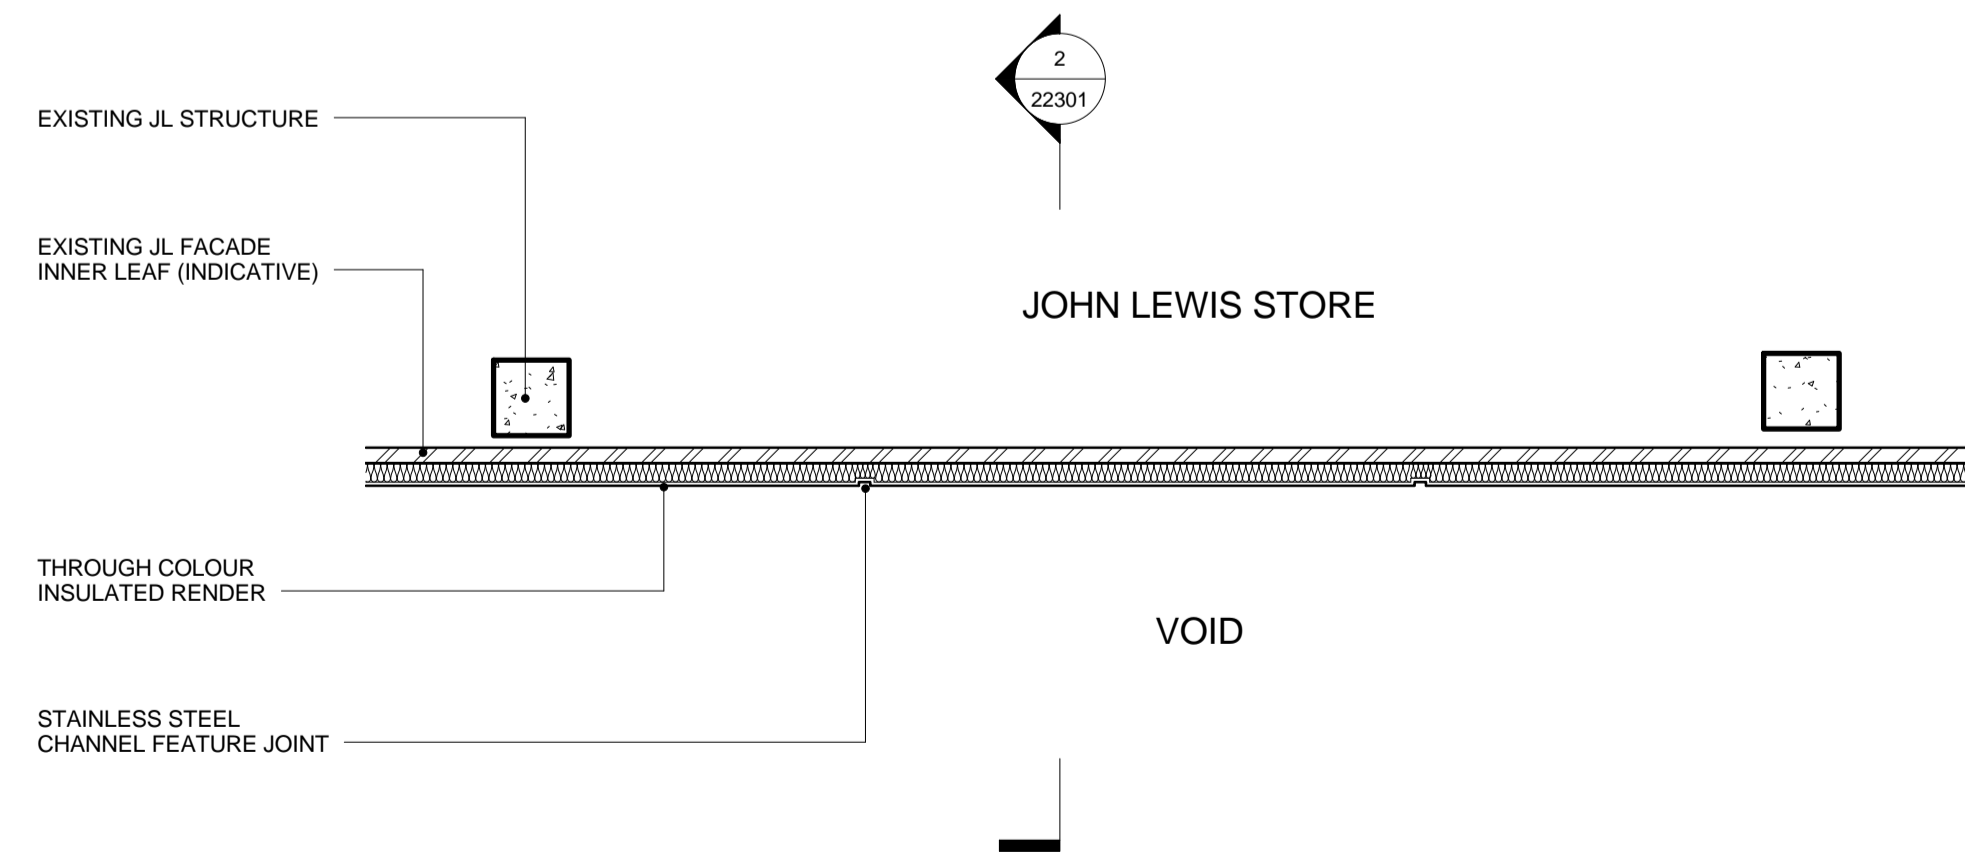

**3 TYPICAL PLAN**  
1 : 50

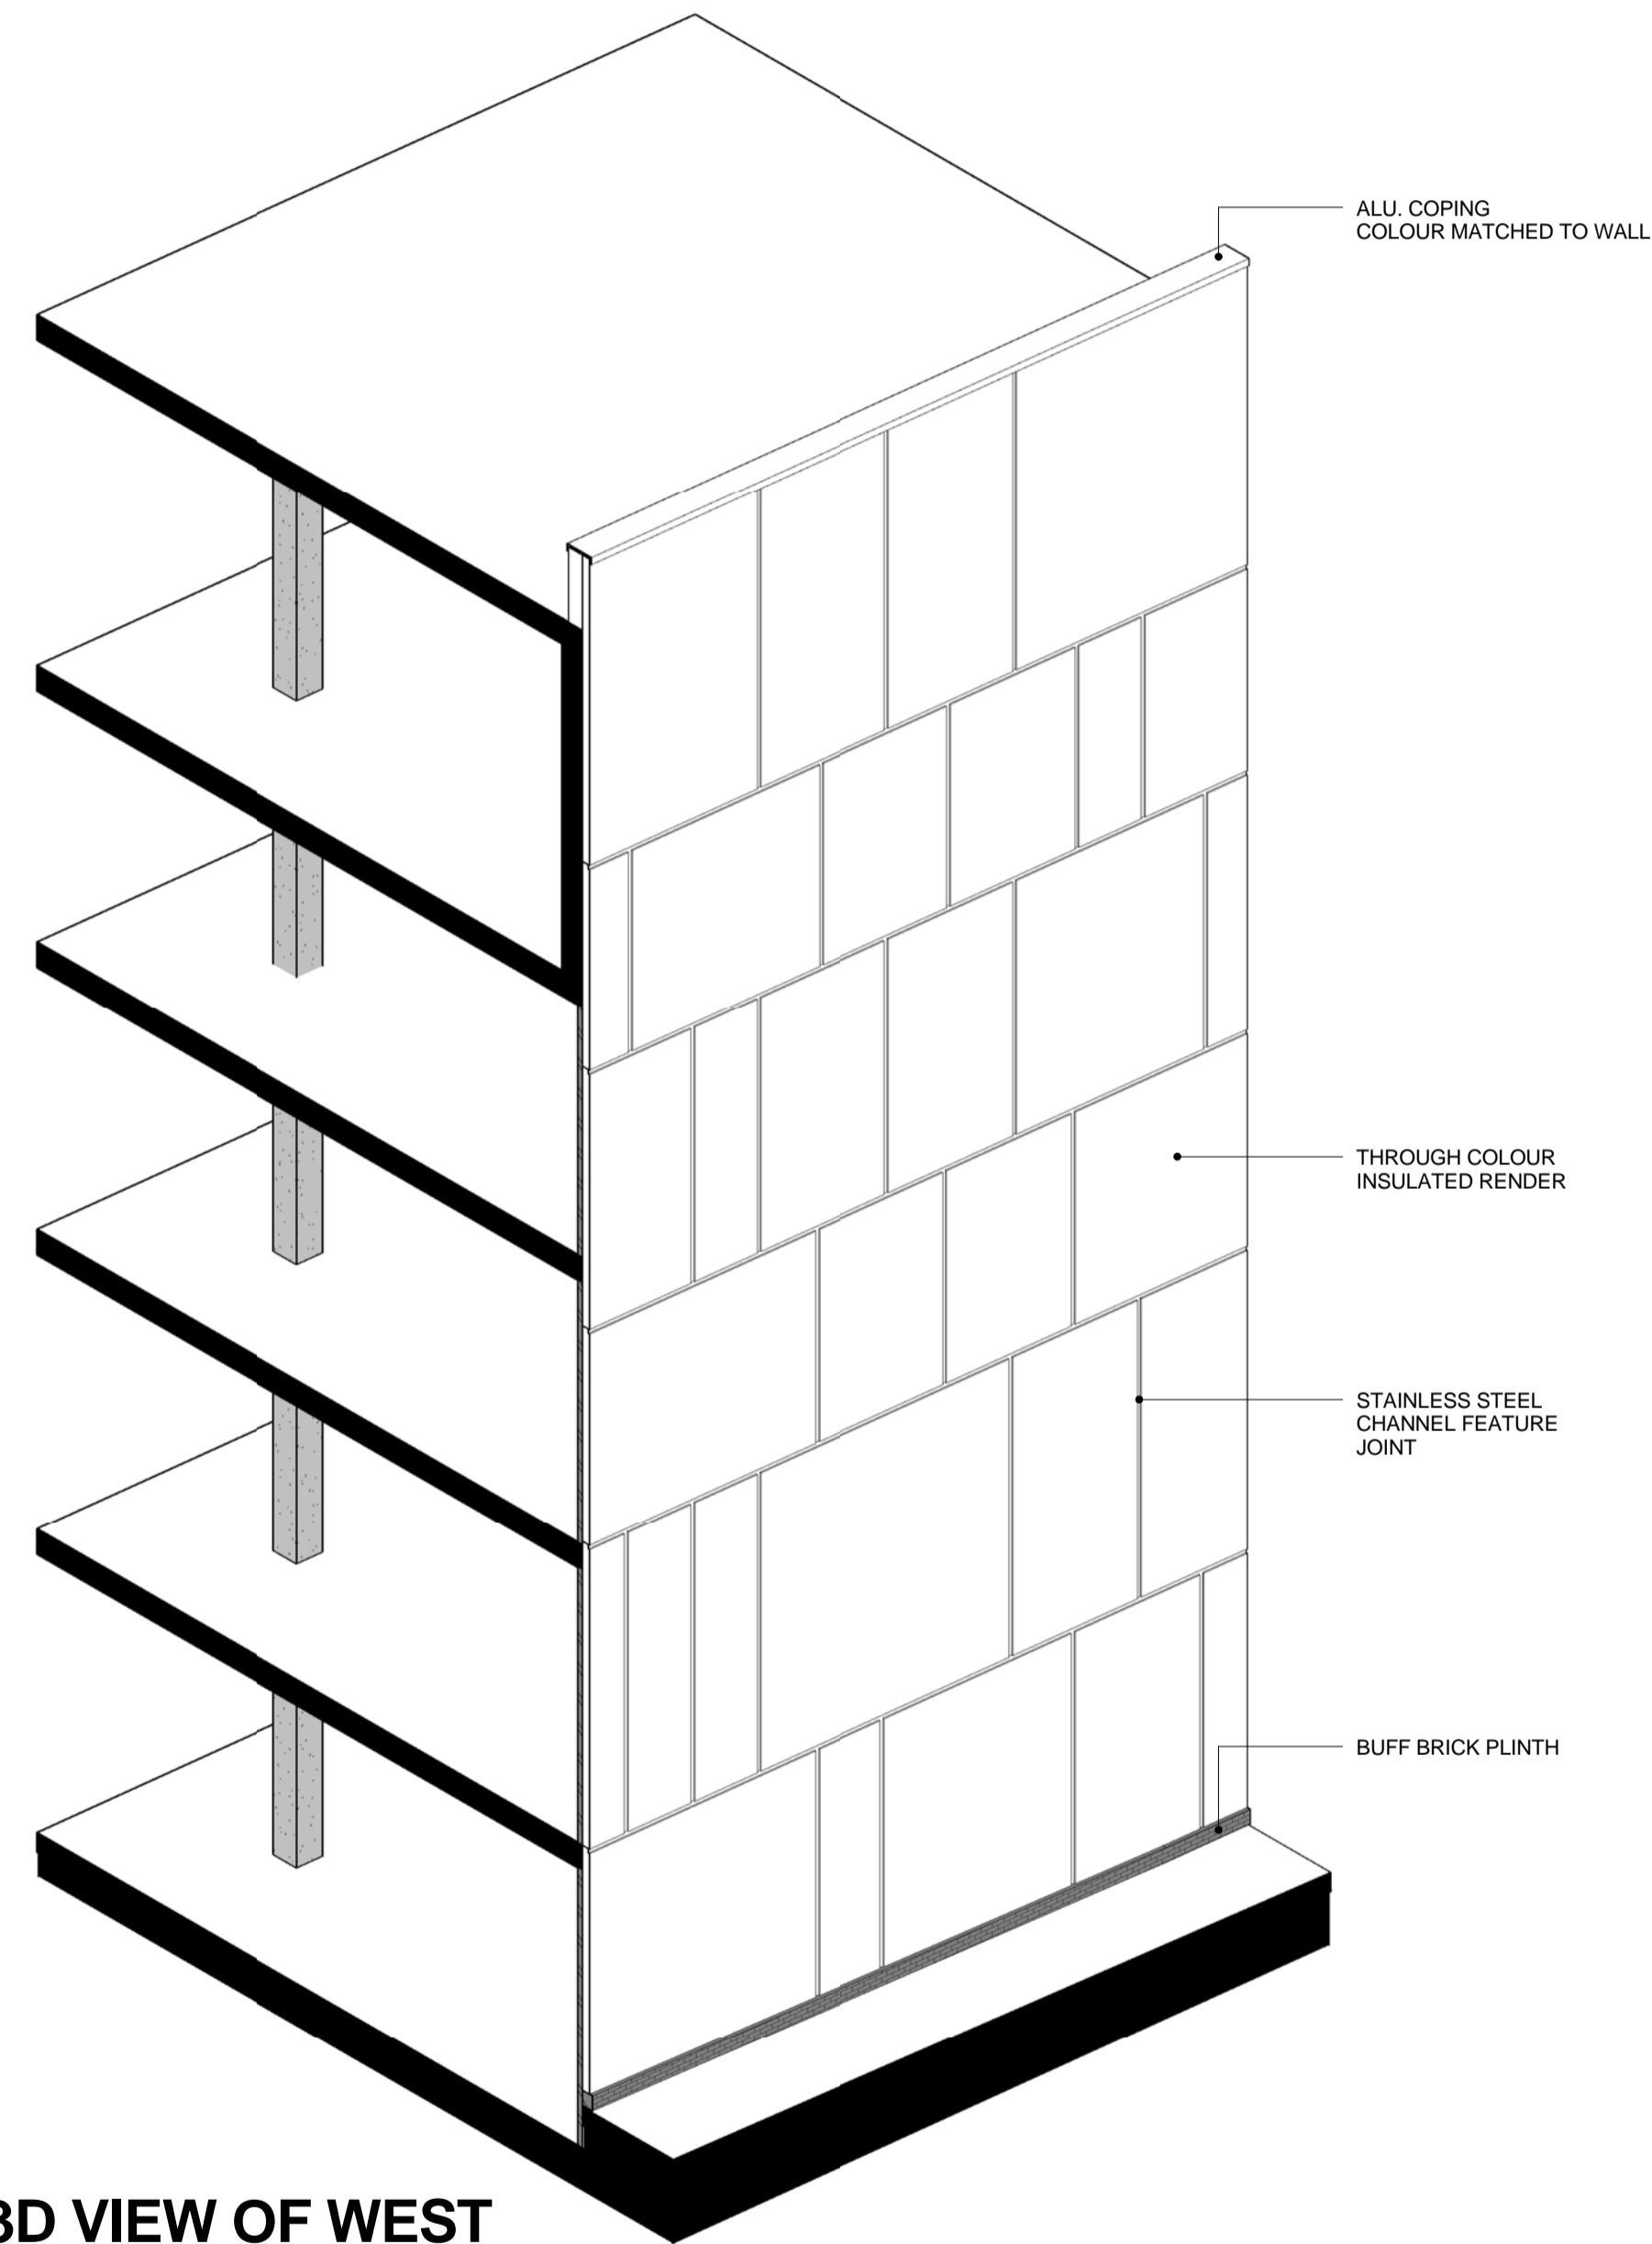

**4 SECTIONAL 3D VIEW OF WEST FACADE**

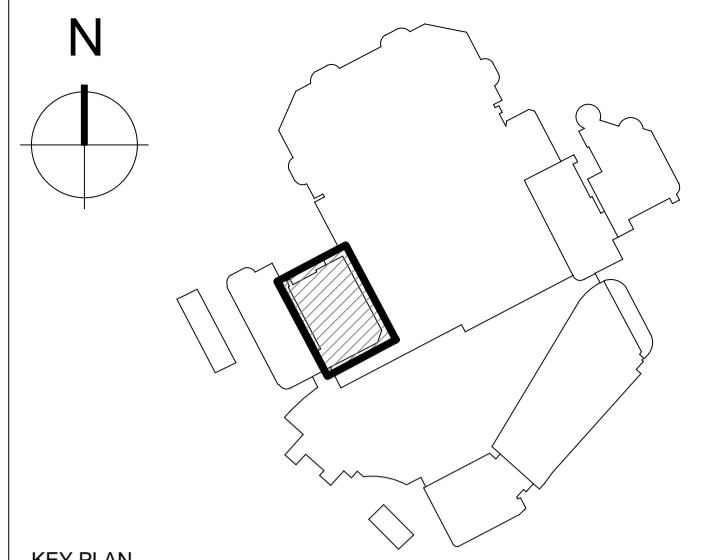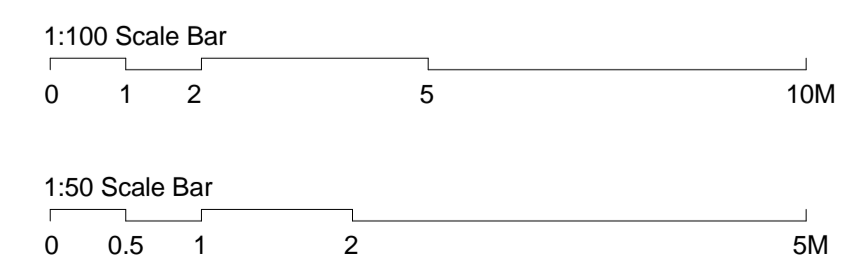

KEY PLAN

NOTES

DO NOT SCALE FROM THIS DRAWING EXCEPT FOR THE PURPOSES OF TOWN PLANNING.  
PLEASE SEE NOTES ATTACHED AT DRAWING NOTES Q1.

© COPYRIGHT CHAPMAN TAYLOR 2017

REV	DATE	BY	DESCRIPTION	CHKD
P4	29.03.17	TK	RMA Issue	IC
P3	03.03.17	TK	Final Draft RMA Issue	IC
P2	10.02.17	TK	Issued for draft RMA	IC
P1	06.02.17	TK	Update for draft RMA	IC

PROJECT

**BRENT CROSS  
CRICKLEWOOD**

CLIENT



ARCHITECT

**Chapman Taylor**  
INTERNATIONAL ARCHITECTS MASTERPLANNERS DESIGNERS  
10 Eastbourne Terrace, London, W2 6LG  
Tel +44 (0)207 371 3000 | Fax +44 (0)207 371 1949  
london@chapmantaylor.com

DRAWING TITLE

**JOHN LEWIS RE-CLAD  
WEST FACADE STUDIES**

Scale As Indicated @ A1

JOB NO	ISSUE DATE	DRAWN BY	CHECKED BY				
334/CRIC	06.02.2017	JC	IC				
PROJECT	ORIGINATOR	ZONE	LEVEL	TYPE	ROLE	NUMBER	REVISION
08069	CTA	JL	XXX	DR	A	22301	P4