


1 Cross-Section 1-1 (Cut Through Block 1)
1 : 100



2 Cross-Section 2-2 (Cut Through Block 3)
1 : 100

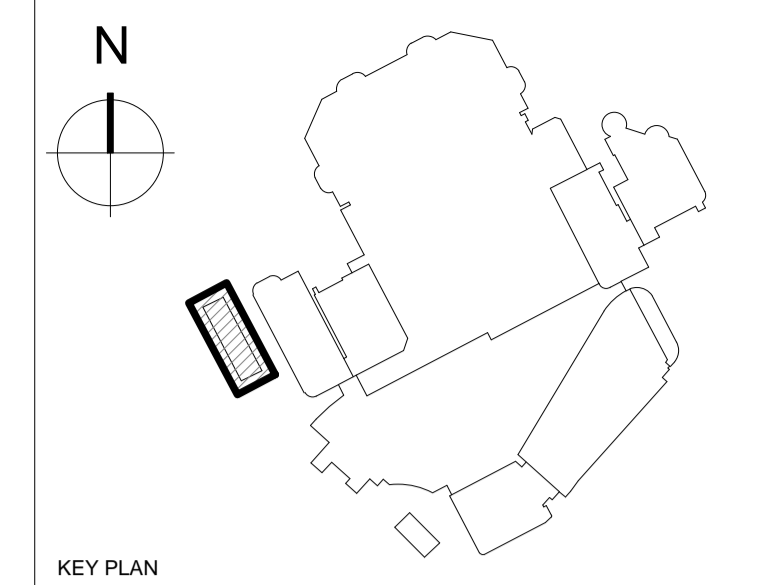

KEY PLAN

NOTES

DO NOT SCALE FROM THIS DRAWING EXCEPT FOR THE PURPOSES OF TOWN PLANNING.

PLEASE SEE NOTES ATTACHED AT DRAWING NOTES Q1.

© COPYRIGHT CHAPMAN TAYLOR 2017

ROOM NAME ABBREVIATIONS

LGE	-	LOUNGE
K	-	KITCHEN
K/D	-	KITCHEN / DINNING
B	-	BEDROOM
B1	-	FIRST BEDROOM
B2	-	SECOND BEDROOM
BTH	-	BATHROOM
W	-	WARDROBE
S	-	STORAGE

P3	29.03.17	TK	RMA Issue	IC
P2	03.03.17	TK	Final Draft RMA Issue	IC
P1	10.02.17	TK	Issued for draft RMA	IC

REV	DATE	BY	DESCRIPTION	CHKD
-----	------	----	-------------	------

PROJECT

**BRENT CROSS
CRICKLEWOOD**



ARCHITECT

Chapman Taylor
INTERNATIONAL ARCHITECTS MASTERPLANNERS DESIGNERS
10 Eastbourne Terrace, London, W2 6LG
Tel +44 (0)207 371 3000 | Fax +44 (0)207 371 1949
london@chapmantaylor.com

DRAWING TITLE

**RESIDENTIAL PLOT 113
CROSS SECTION 1-1 & 2-2**

Scale As Indicated @ A1

JOB NO	ISSUE DATE	DRAWN BY	CHECKED BY				
334/CRIC	2017.02.06	JC	IC				
PROJECT	ORIGINATOR	ZONE	LEVEL	TYPE	ROLE	NUMBER	REVISION
08069	CTA	RN	XXX	DR	A	21812	P3

