





1 SOUTH FACADE BAY ELEVATION
1 : 50

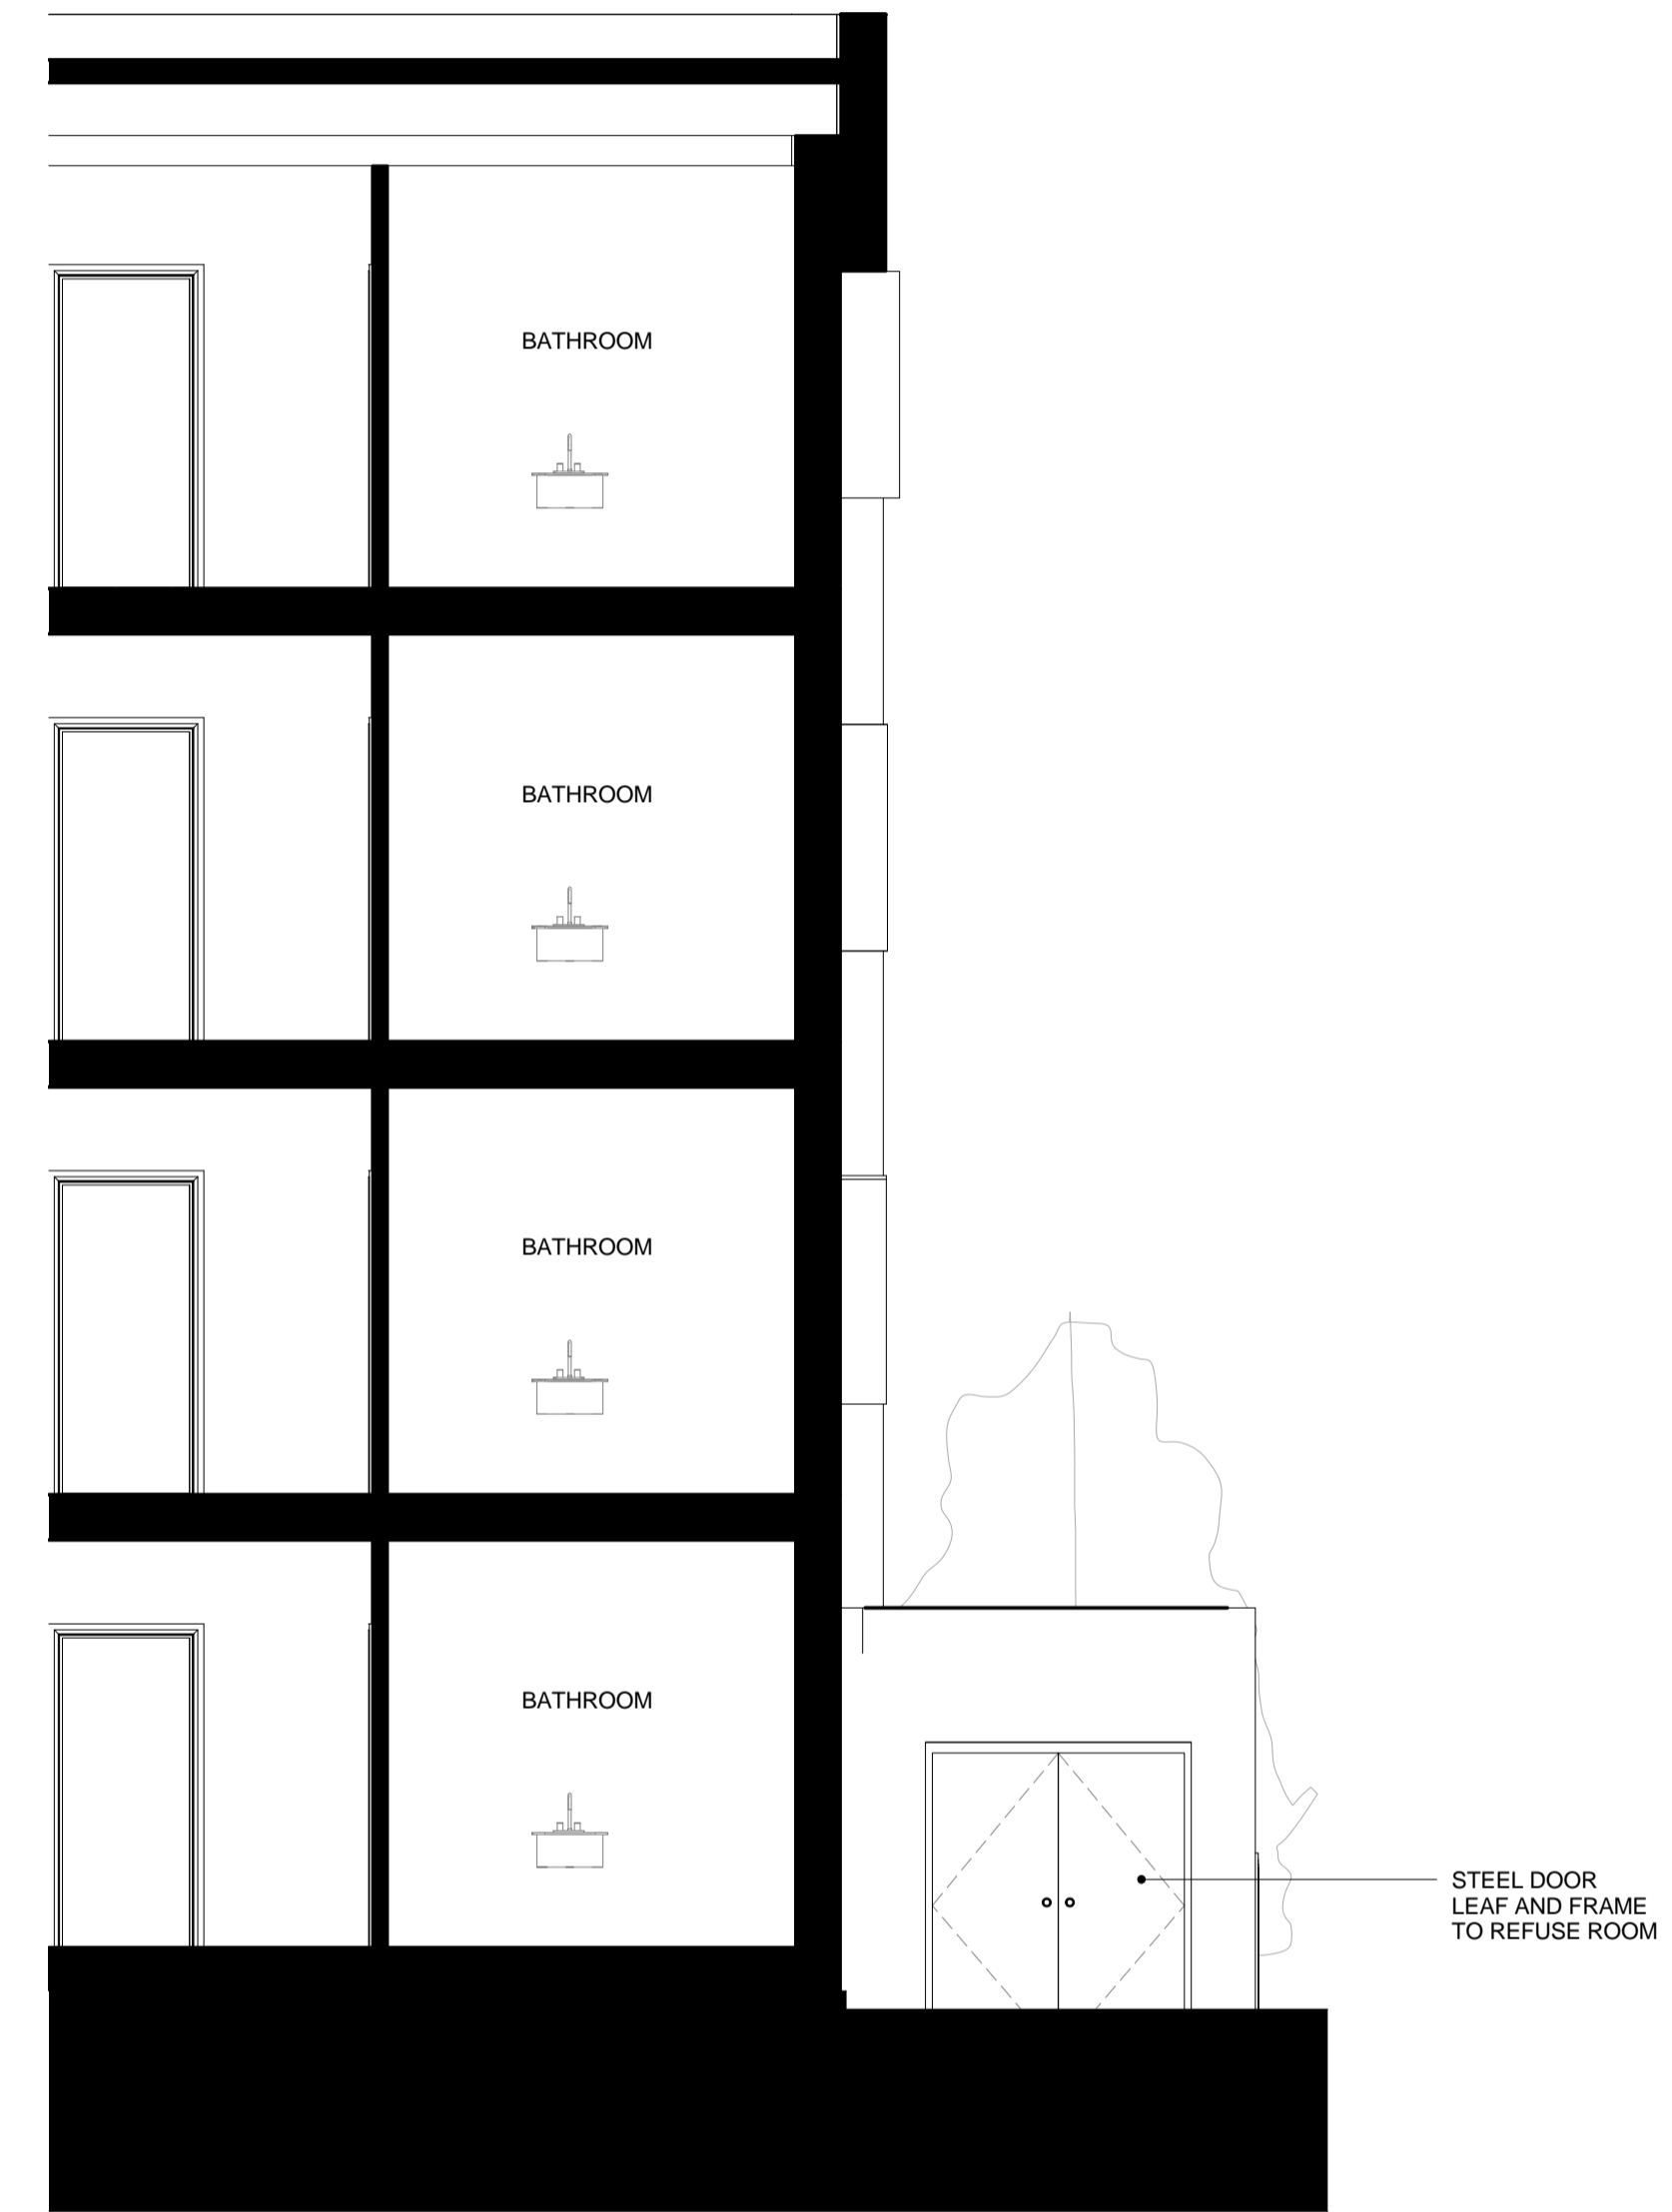

2 SOUTH FACADE SECTION
1 : 50

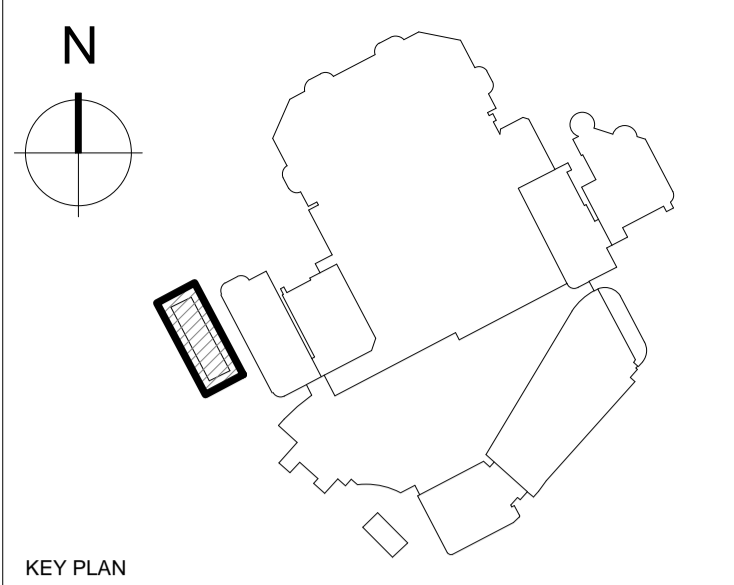

KEY PLAN

NOTES

DO NOT SCALE FROM THIS DRAWING EXCEPT FOR THE PURPOSES OF TOWN PLANNING.

PLEASE SEE NOTES ATTACHED AT DRAWING NOTES Q1.

© COPYRIGHT CHAPMAN TAYLOR 2017

REV	DATE	BY	DESCRIPTION	CHKD
P1	29.03.17	TK	RMA Issue	IC

PROJECT

BRENT CROSS CRICKLEWOOD



ARCHITECT

Chapman Taylor
INTERNATIONAL ARCHITECTS MASTERPLANNERS DESIGNERS
10 Eastbourne Terrace, London, W2 6LG
Tel +44 (0)207 371 3000 | Fax +44 (0)207 371 1949
london@chapmantaylor.com

DRAWING TITLE

RESIDENTIAL PLOT 113 SOUTH FACADE STUDIES 1 ILLUSTRATIVE
Scale 1 : 50 @ A1

PROJECT	ORIGINATOR	ZONE	LEVEL	TYPE	ROLE	NUMBER	REVISION
08069	CTA	RN	XXX	DR	A	22805	P1

