

KEY PLAN

NOTES

DO NOT SCALE FROM THIS DRAWING EXCEPT FOR THE PURPOSES OF TOWN PLANNING.

PLEASE SEE NOTES ATTACHED AT DRAWING NOTES Q1.

© COPYRIGHT CHAPMAN TAYLOR 2017

REV	DATE	BY	DESCRIPTION	CHKD
P1	29.03.17	TK	RMA Issue	IC

PROJECT

**BRENT CROSS
CRICKLEWOOD**



ARCHITECT


Chapman Taylor
INTERNATIONAL ARCHITECTS MASTERPLANNERS DESIGNERS
10 Eastbourne Terrace, London, W2 6LG
Tel +44 (0)207 371 3000 | Fax +44 (0)207 371 1949
london@chapmantaylor.com

DRAWING TITLE


**RESIDENTIAL PLOT 113
WEST FACADE STUDIES 3
ILLUSTRATIVE**

Scale 1:50 @ A1

PROJECT	ORIGINATOR	ZONE	LEVEL	TYPE	ROLE	NUMBER	REVISION
08069	CTA	RN	XXX	DR	A	22807	P1

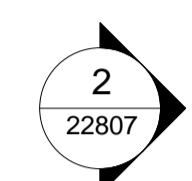

1 WEST FACADE BAY ELEVATION
1 : 50

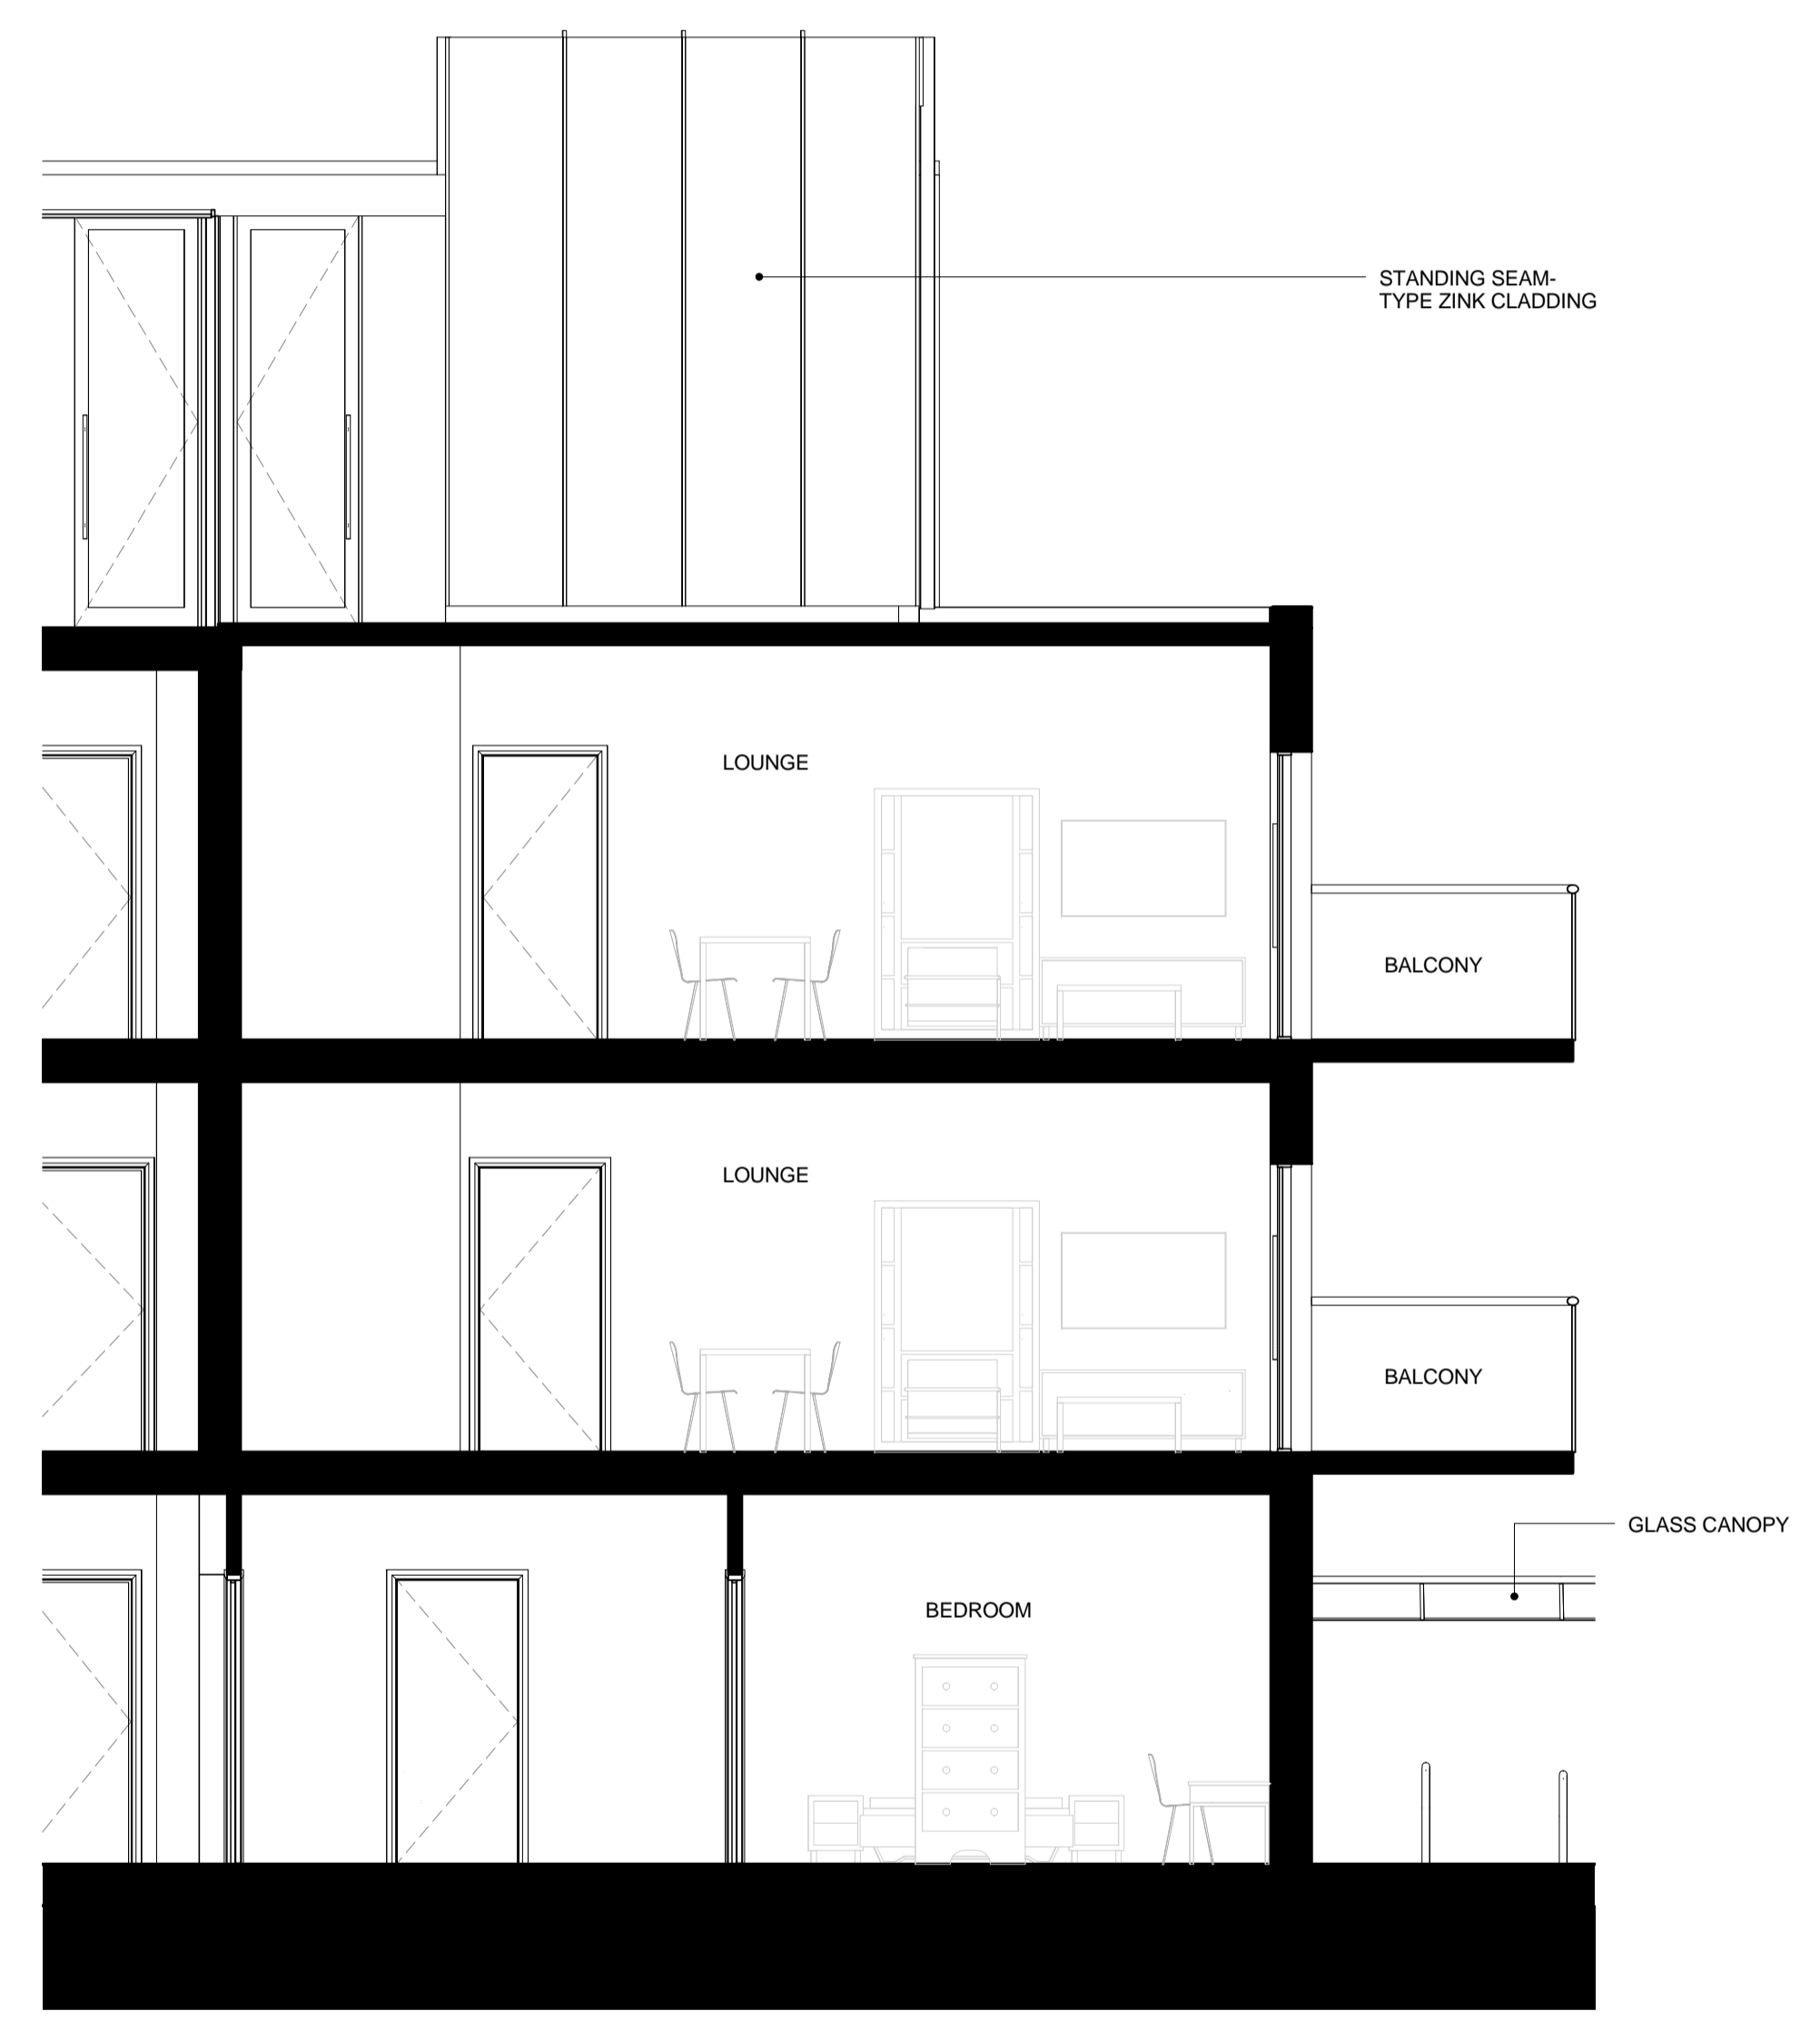

2 WEST FACADE SECTION
1 : 50

