



4 THIRD FLOOR LEVEL
1:50

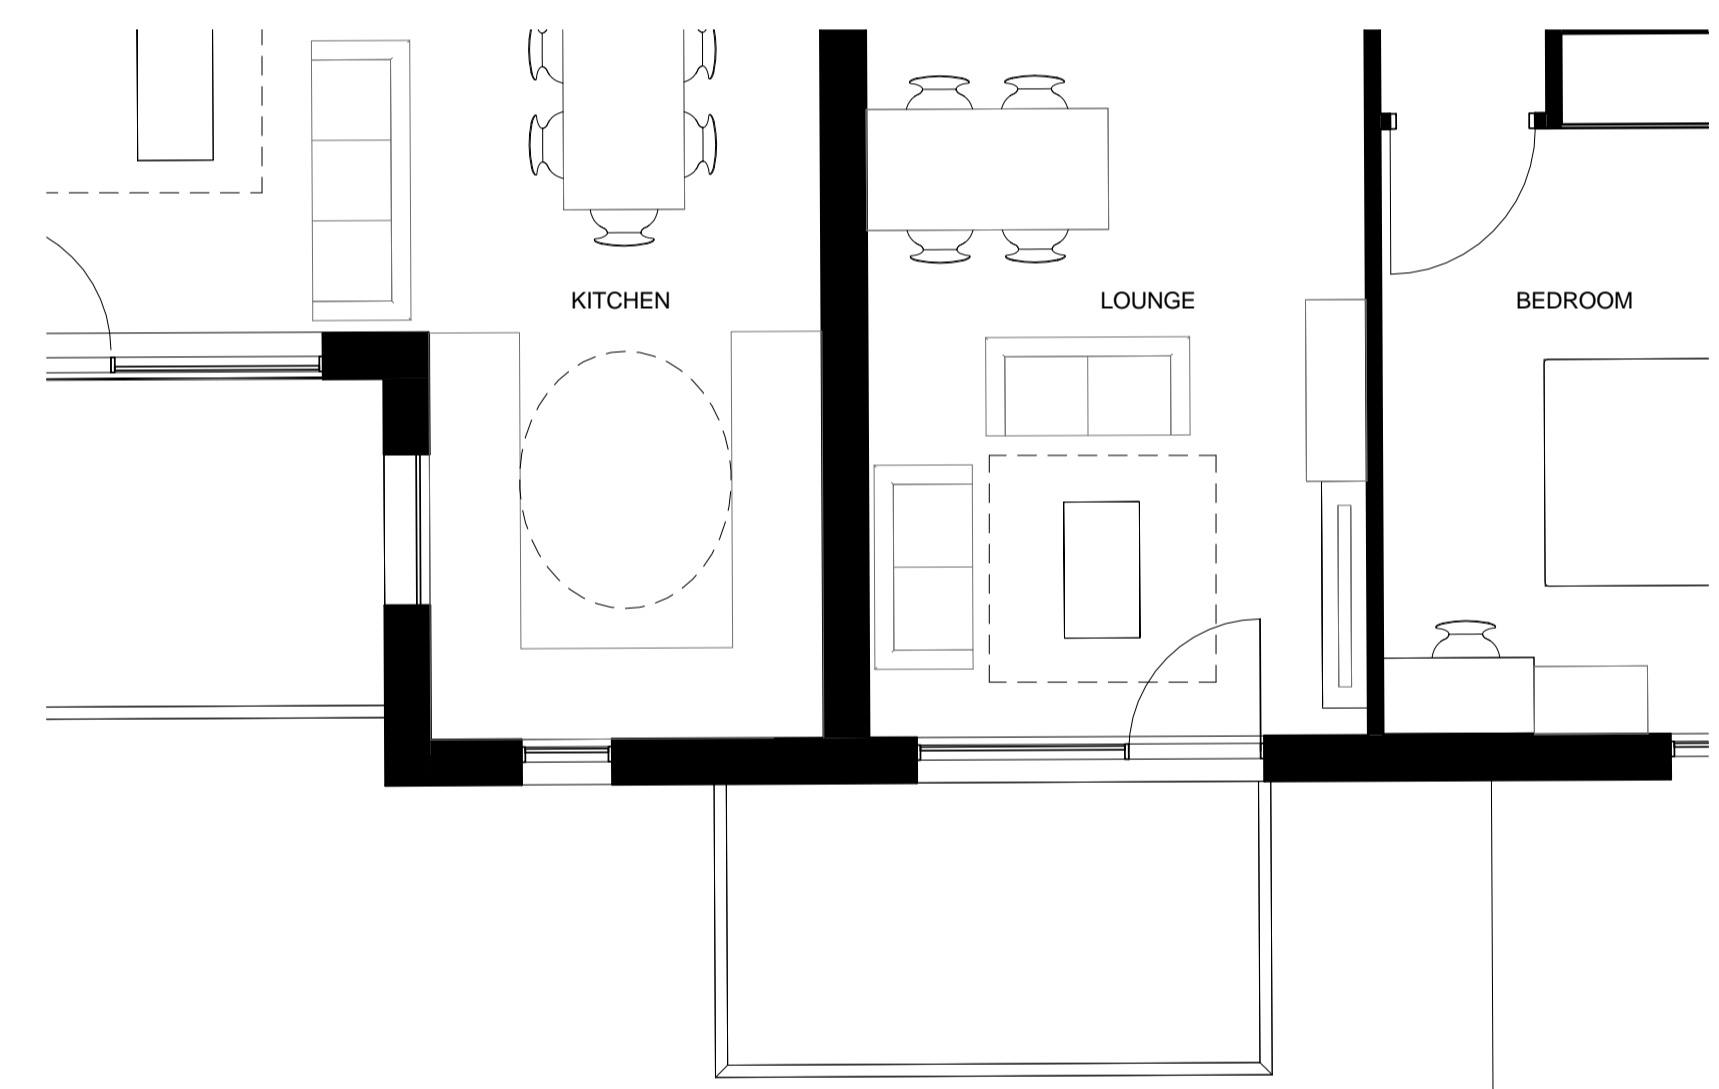



3 FIRST AND SECOND FLOOR LEVEL
1:50

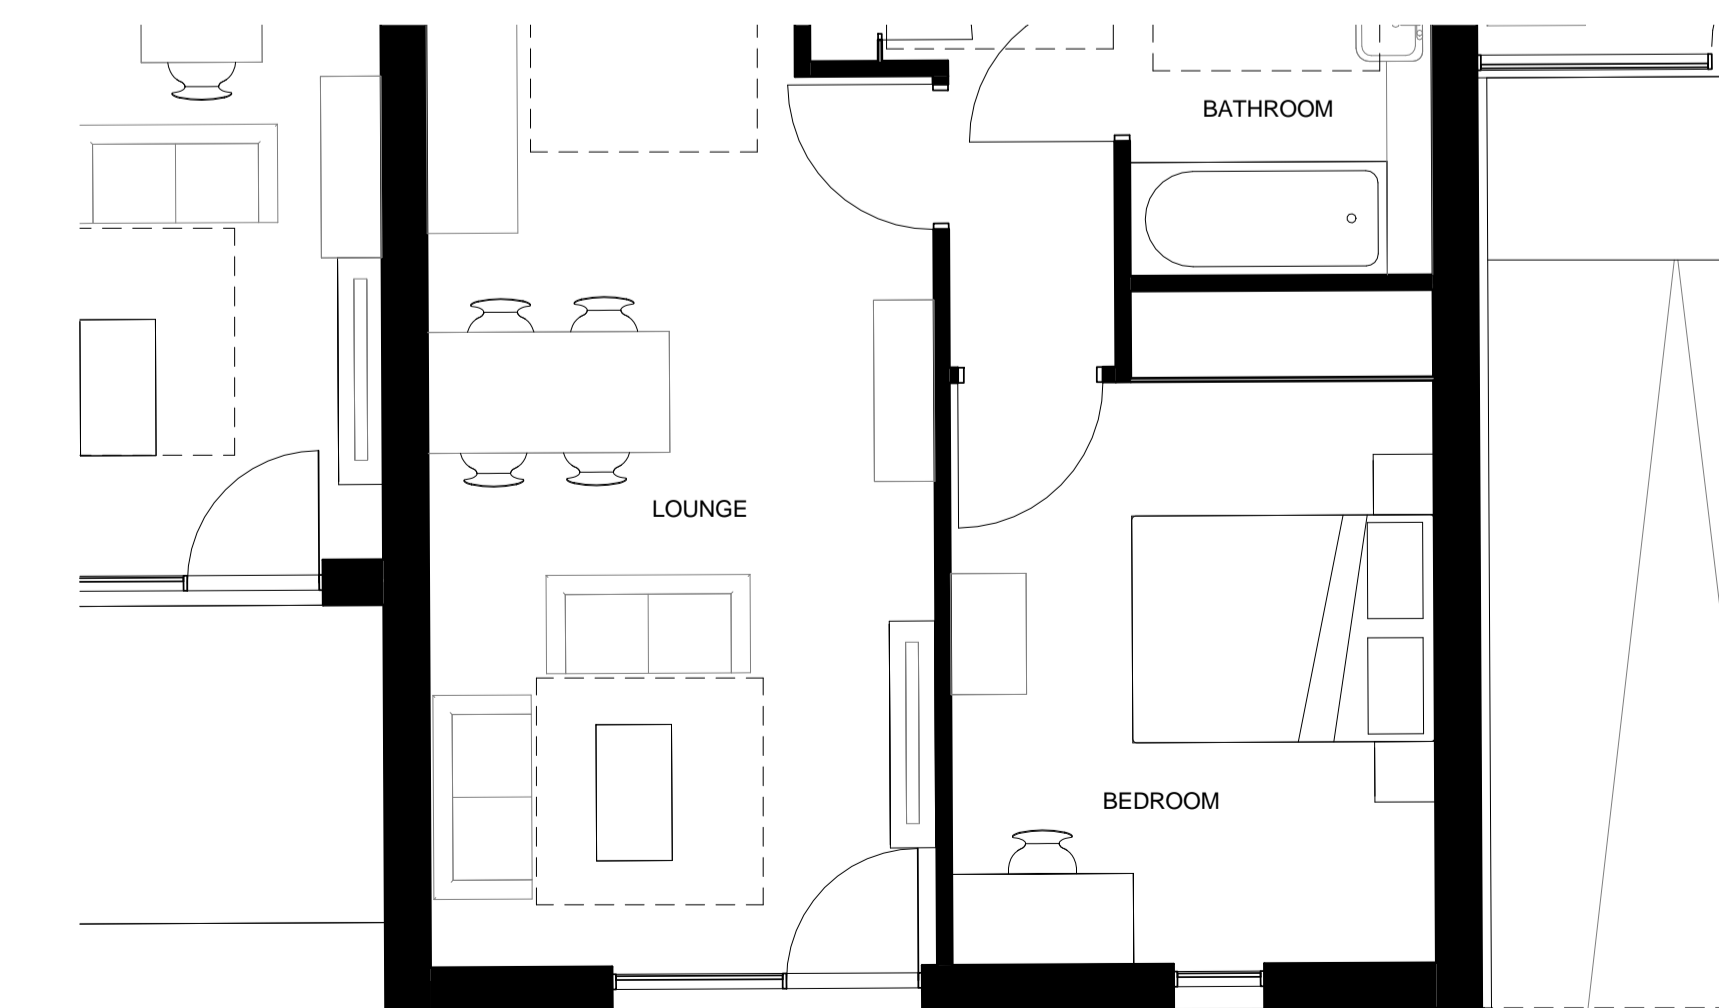

2 GROUND FLOOR LEVEL
1:50



1 SECTIONAL 3D VIEW OF WEST FACADE

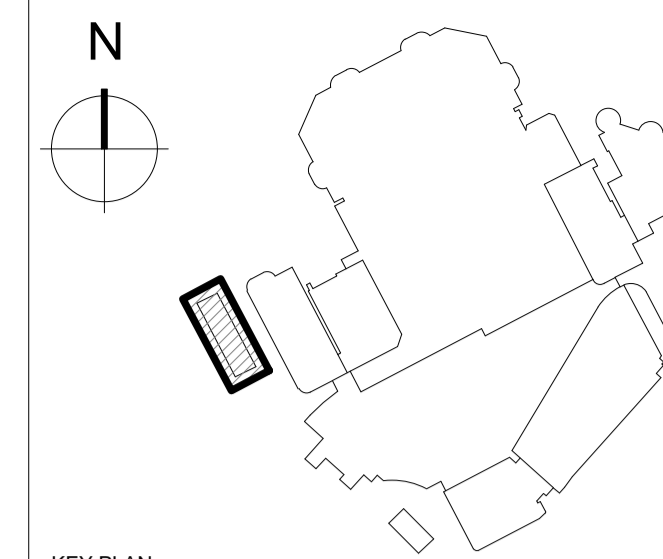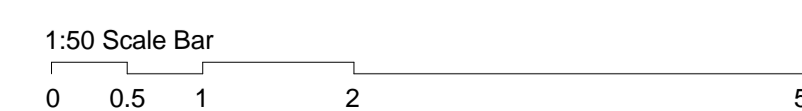

KEY PLAN

NOTES

DO NOT SCALE FROM THIS DRAWING EXCEPT FOR THE PURPOSES OF TOWN PLANNING.
PLEASE SEE NOTES ATTACHED AT DRAWING NOTES Q1.

© COPYRIGHT CHAPMAN TAYLOR 2017

REV	DATE	BY	DESCRIPTION	IC	CHKD
P1	29.03.17	TK	RMA Issue		

PROJECT
BRENT CROSS CRICKLEWOOD



ARCHITECT
Chapman Taylor
INTERNATIONAL ARCHITECTS MASTERPLANNERS DESIGNERS
10 Eastbourne Terrace, London, W2 6LG
Tel +44 (0)207 371 3000 | Fax +44 (0)207 371 1949
london@chapmantaylor.com

DRAWING TITLE
RESIDENTIAL PLOT 113 WEST FACADE STUDIES 4 ILLUSTRATIVE
Scale 1:50 @ A1

PROJECT	ORIGINATOR	ZONE	LEVEL	TYPE	ROLE	NUMBER	REVISION
08069	CTA	RN	XXX	DR	A	22808	P1