

NOTES  
 DO NOT SCALE FROM THIS DRAWING EXCEPT FOR THE PURPOSES OF TYPING PLANNING.  
 PLEASE SEE NOTES ATTACHED AT DRAWING NOTES 01.

© COPYRIGHT CHAPMAN TAYLOR 2017


REV	DATE	BY	DESCRIPTION	CHKD
P7	29.03.17	TK	RMA Issue	IC
P6	21.03.17	NP	Final Client Check	IC
P5	03.03.17	TK	Final Draft RMA Issue	IC
P4	10.02.17	TK	Issued for draft RMA	IC
P3	06.02.17	TK	Update for draft RMA	IC
P2	06.01.17	JC	General Update	PH
P1	11.11.16	CJ	FIRST ISSUE	IC

PROJECT  
**BRENT CROSS**  
 CRICKLEWOOD



ARCHITECT  
**Chapman Taylor**  
 INTERNATIONAL ARCHITECTS MASTERSHIP DESIGNERS  
 10 Eastbourne Terrace, London, W2 6LG  
 Tel: +44 (0)20 7375 3000 | Fax: +44 (0)20 7375 1940  
 london@chapmantaylor.com

DRAWING TITLE  
**SOUTH BUILDING (BUS STATION)**  
 PLOT 103  
 GA PLAN - LEVEL SIX  
 Scale 1: 250 @ A3

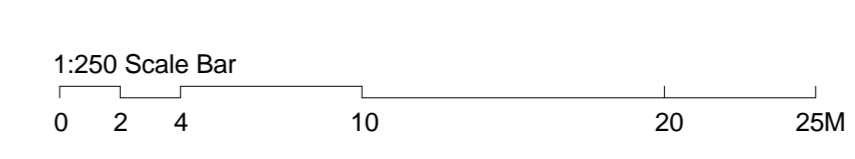

DATE	DESIGNED BY	CHECKED BY
33/04/2017	NP	IC

PROJECT: 08069 CTA SB 060 DR A 20408 P7