


KEY PLAN

NOTES

DO NOT SCALE FROM THIS DRAWING EXCEPT FOR THE PURPOSES OF TOWN PLANNING.
PLEASE SEE NOTES ATTACHED AT DRAWING NOTES Q1.

© COPYRIGHT CHAPMAN TAYLOR 2017

ROOF FLOOR
 SIXTH FLOOR / PLANT DECK
 FIFTH FLOOR / CP 05
 FOURTH FLOOR / CP 04
 THIRD FLOOR / CP 03
 SECOND FLOOR / CP 02
 FIRST FLOOR / CP 01
 UPPER GROUND FLOOR
 LOWER GROUND FLOOR

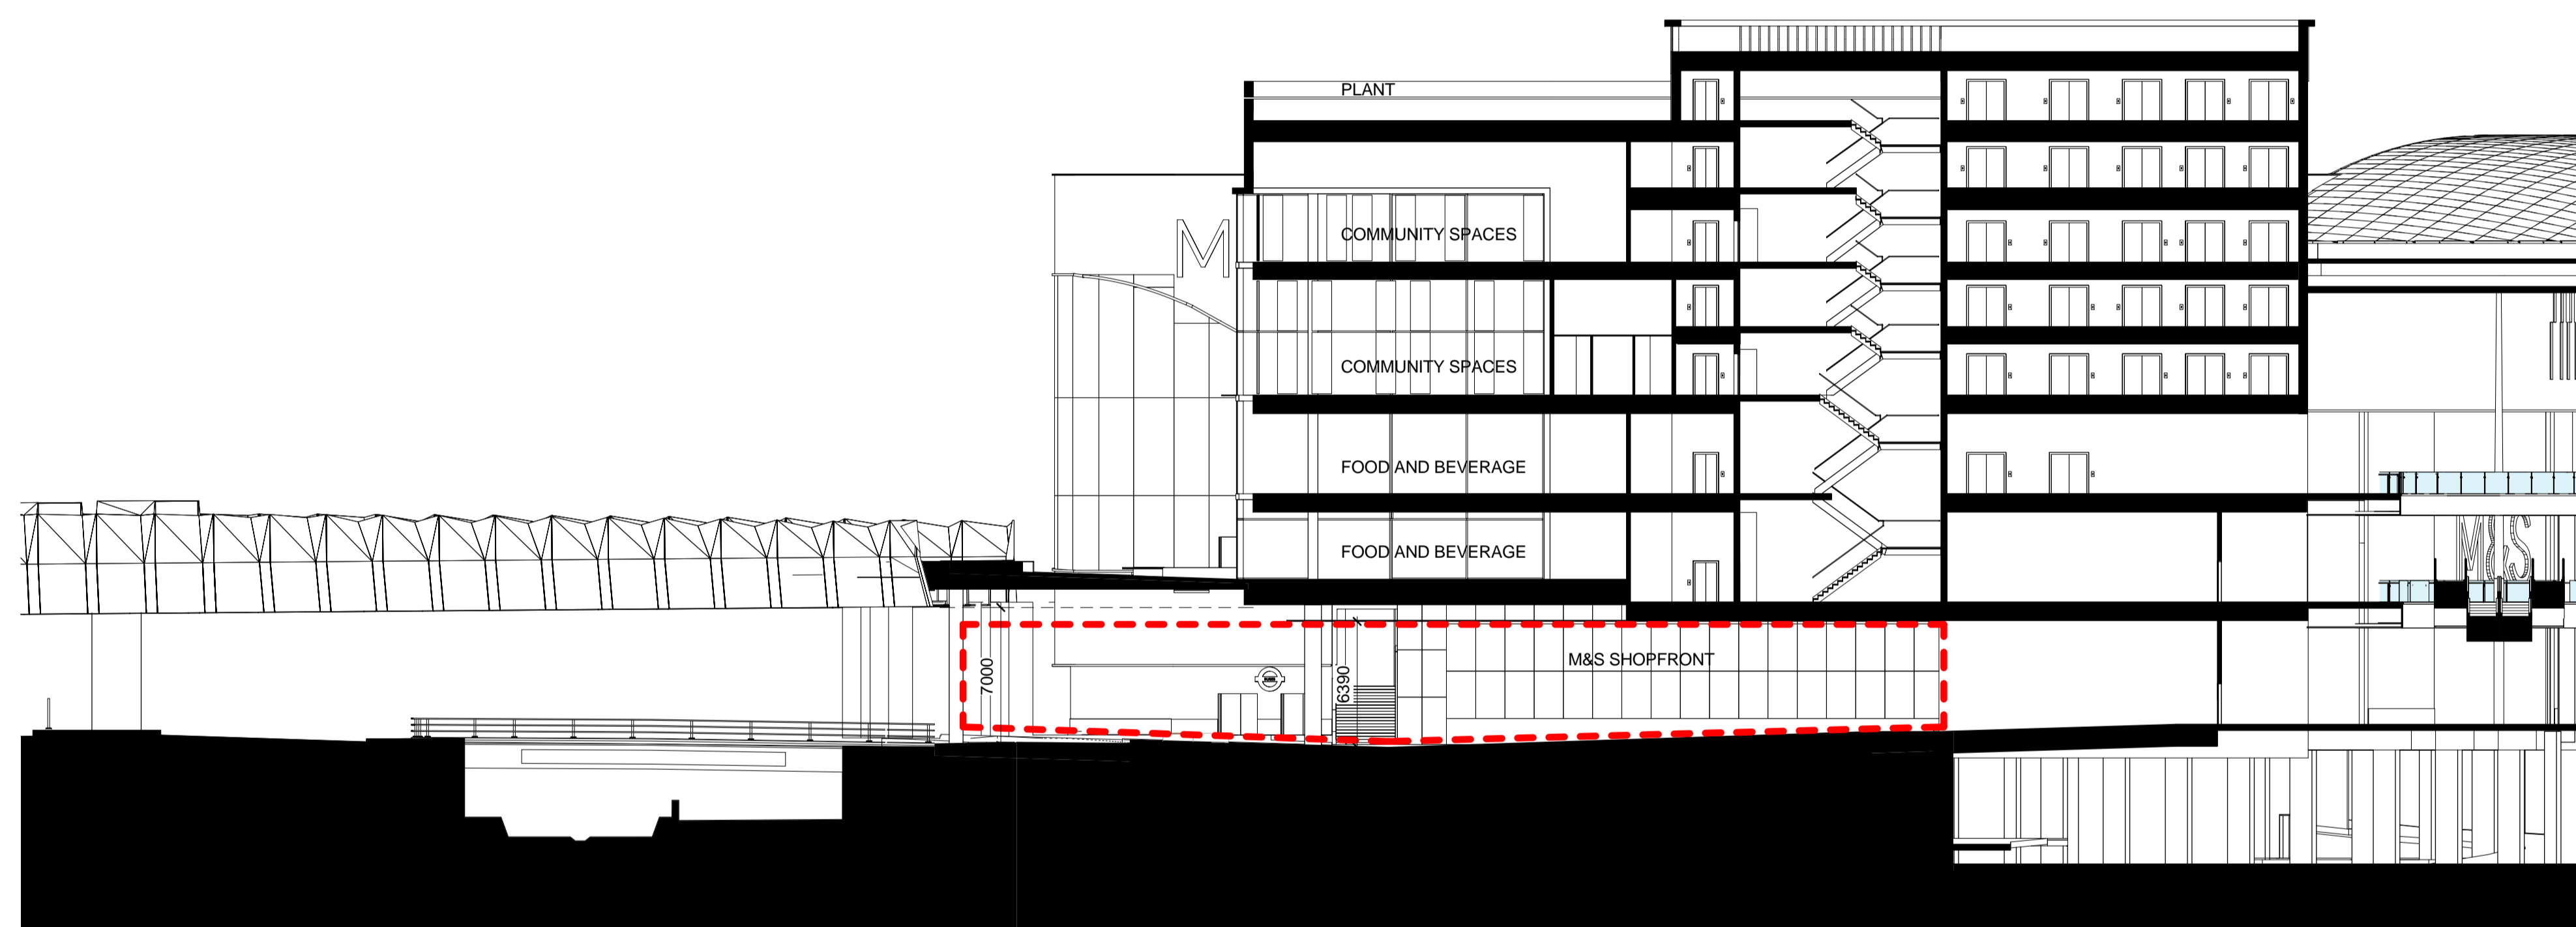

P7	29.03.17	NP	RMA Issue	IC
P6	21.03.17	NP	Final Client Check	IC
P5	03.03.17	NP	Final Draft RMA Issue	IC
P4	10.02.17	NP	Issued for draft RMA	IC
P3	06.02.17	NP	Update for draft RMA	IC
P2	18.11.17	NP	Issued for DF1	IC

REV	DATE	BY	DESCRIPTION	CHKD
-----	------	----	-------------	------

PROJECT
**BRENT CROSS
 CRICKLEWOOD**



ARCHITECT
Chapman Taylor
 INTERNATIONAL ARCHITECTS MASTERPLANNERS DESIGNERS
 10 Eastbourne Terrace, London, W2 6LG
 Tel +44 (0)207 371 3000 | Fax +44 (0)207 371 1949
 london@chapmantaylor.com

DRAWING TITLE
**BUS STATION
 CROSS SECTION 01**

JOB NO	ISSUE DATE	DRAWN BY	CHECKED BY				
334/CRI	29.03.17	NP	JDH				
PROJECT	ORIGINATOR	ZONE	LEVEL	TYPE	ROLE	NUMBER	REVISION
08069	CTA	SB	ZZZ	DR	A	15501	P7

