


KEY PLAN

NOTES

DO NOT SCALE FROM THIS DRAWING EXCEPT FOR THE PURPOSES OF TOWN PLANNING.
PLEASE SEE NOTES ATTACHED AT DRAWING NOTES Q1.

© COPYRIGHT CHAPMAN TAYLOR 2017


- ROOF FLOOR ▼
- SIXTH FLOOR / PLANT DECK ▼
- FIFTH FLOOR / CP 05 ▼
- FOURTH FLOOR / CP 04 ▼
- THIRD FLOOR / CP 03 ▼
- SECOND FLOOR / CP 02 ▼
- FIRST FLOOR / CP 01 ▼
- UPPER GROUND FLOOR ▼
- LOWER GROUND FLOOR ▼

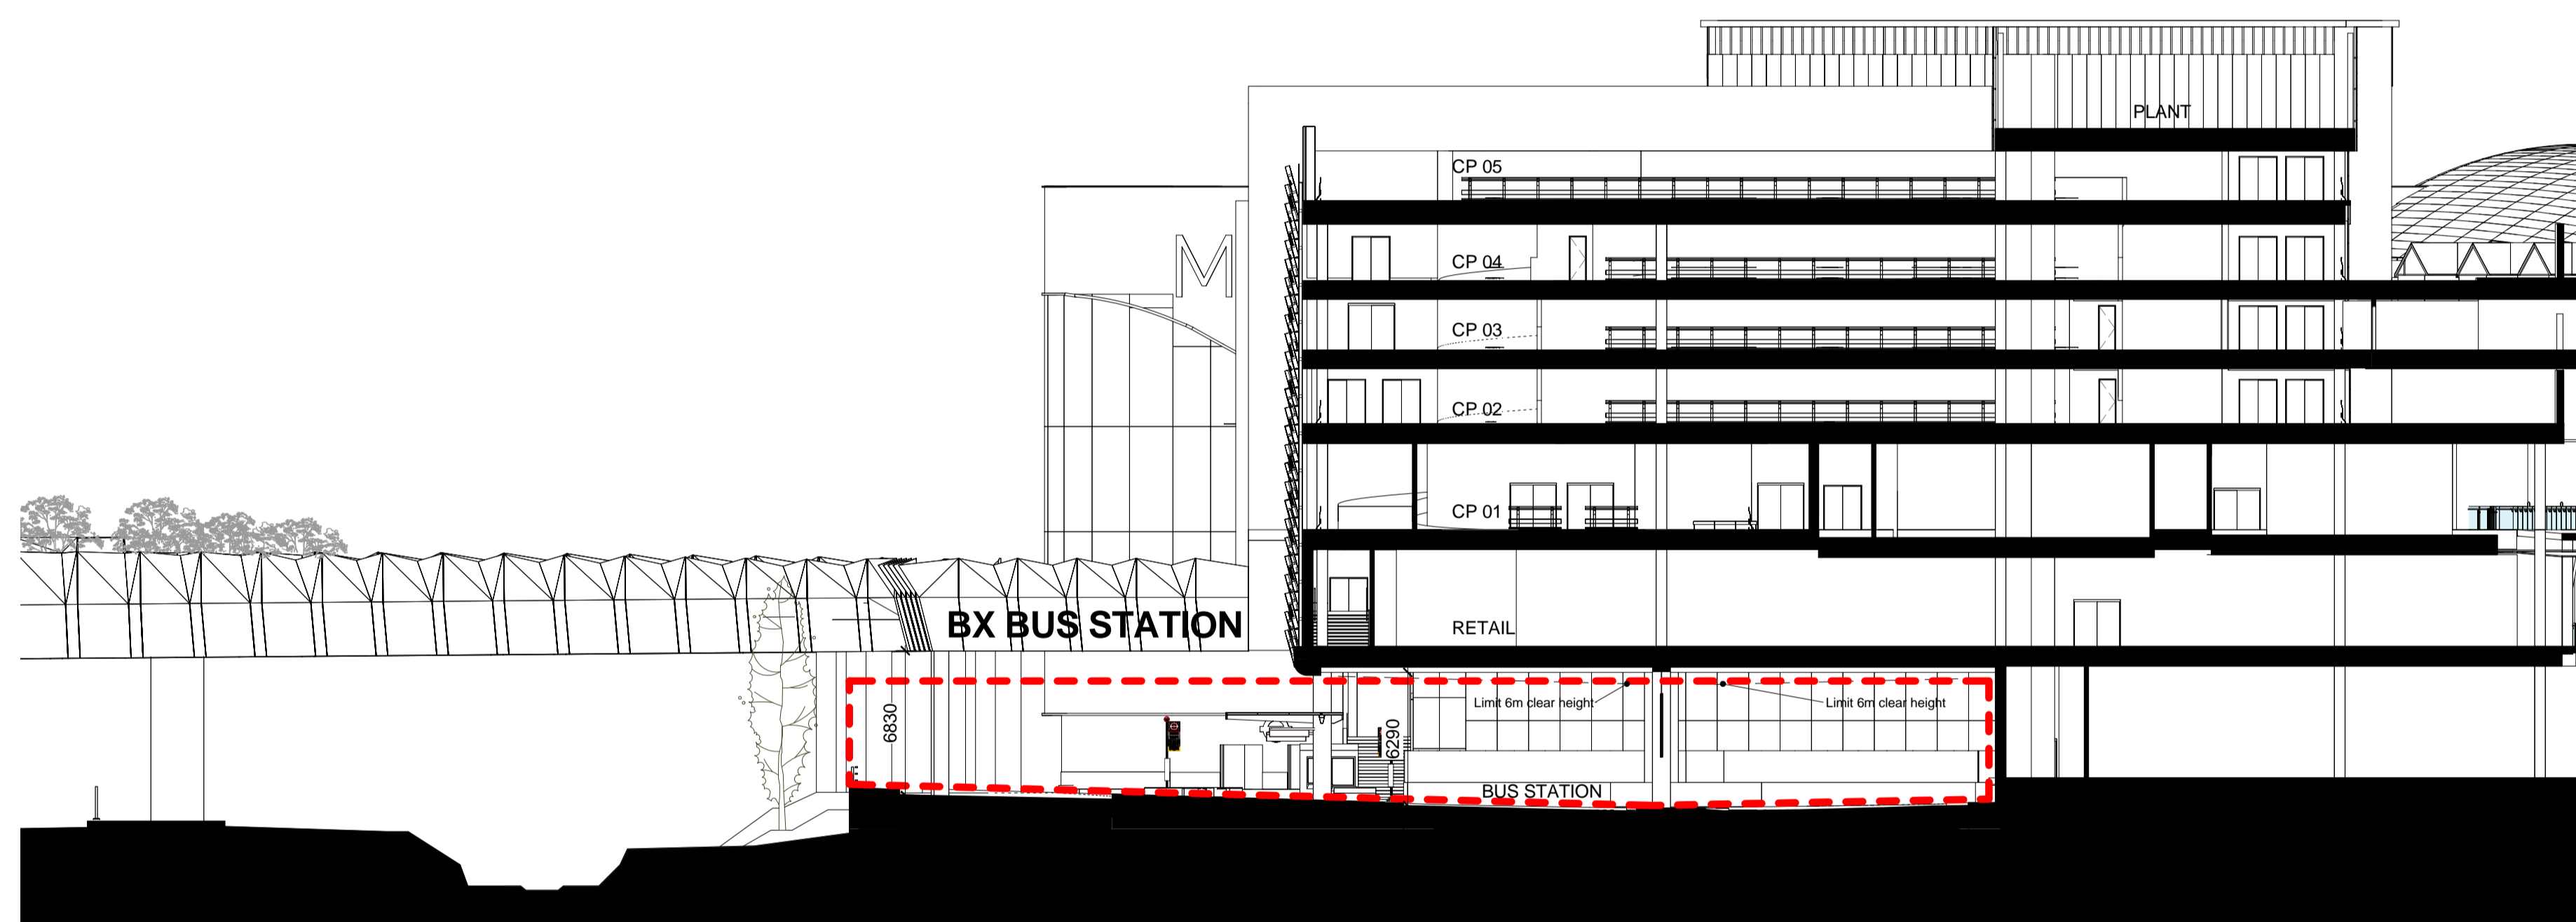

P11	29.03.17	NP	RMA Issue	IC
P10	21.03.17	NP	Final Client Check	IC
P9	03.03.17	NP	Final Draft RMA Issue	IC
P8	10.02.17	NP	Issued for draft RMA	IC
P7	06.02.17	NP	Update for draft RMA	IC
P6	18.11.17	NP	Issued for DF1	IC

REV	DATE	BY	DESCRIPTION	CHKD
-----	------	----	-------------	------

PROJECT
**BRENT CROSS
CRICKLEWOOD**

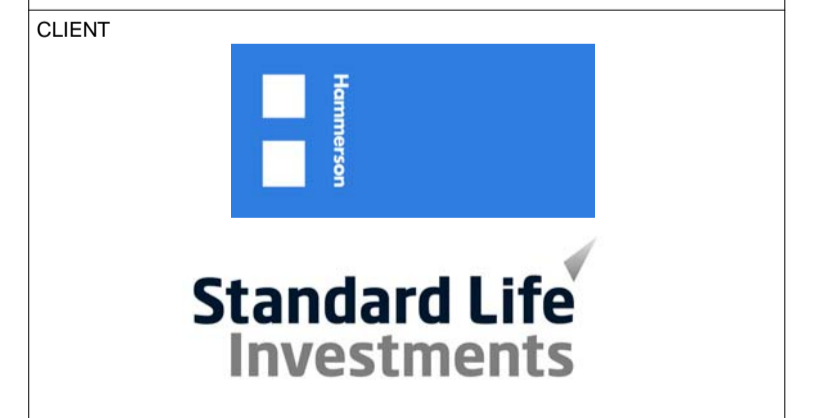

ARCHITECT
Chapman Taylor
INTERNATIONAL ARCHITECTS MASTERPLANNERS DESIGNERS
10 Eastbourne Terrace, London, W2 6LG
Tel +44 (0)207 371 3000 | Fax +44 (0)207 371 1949
london@chapmantaylor.com

DRAWING TITLE
**BUS STATION
CROSS SECTION 02**

JOB NO	ISSUE DATE	DRAWN BY	CHECKED BY				
334/CRI	29.03.17	NP	JDH				
PROJECT	ORIGINATOR	ZONE	LEVEL	TYPE	ROLE	NUMBER	REVISION
08069	CTA	SB	ZZZ	DR	A	15502	P11

