


NOTES
DO NOT SCALE FROM THIS DRAWING EXCEPT FOR THE PURPOSES OF TOWN PLANNING.
PLEASE SEE NOTES ATTACHED AT DRAWING NOTES 01.


© COPYRIGHT CHAPMAN TAYLOR 2017

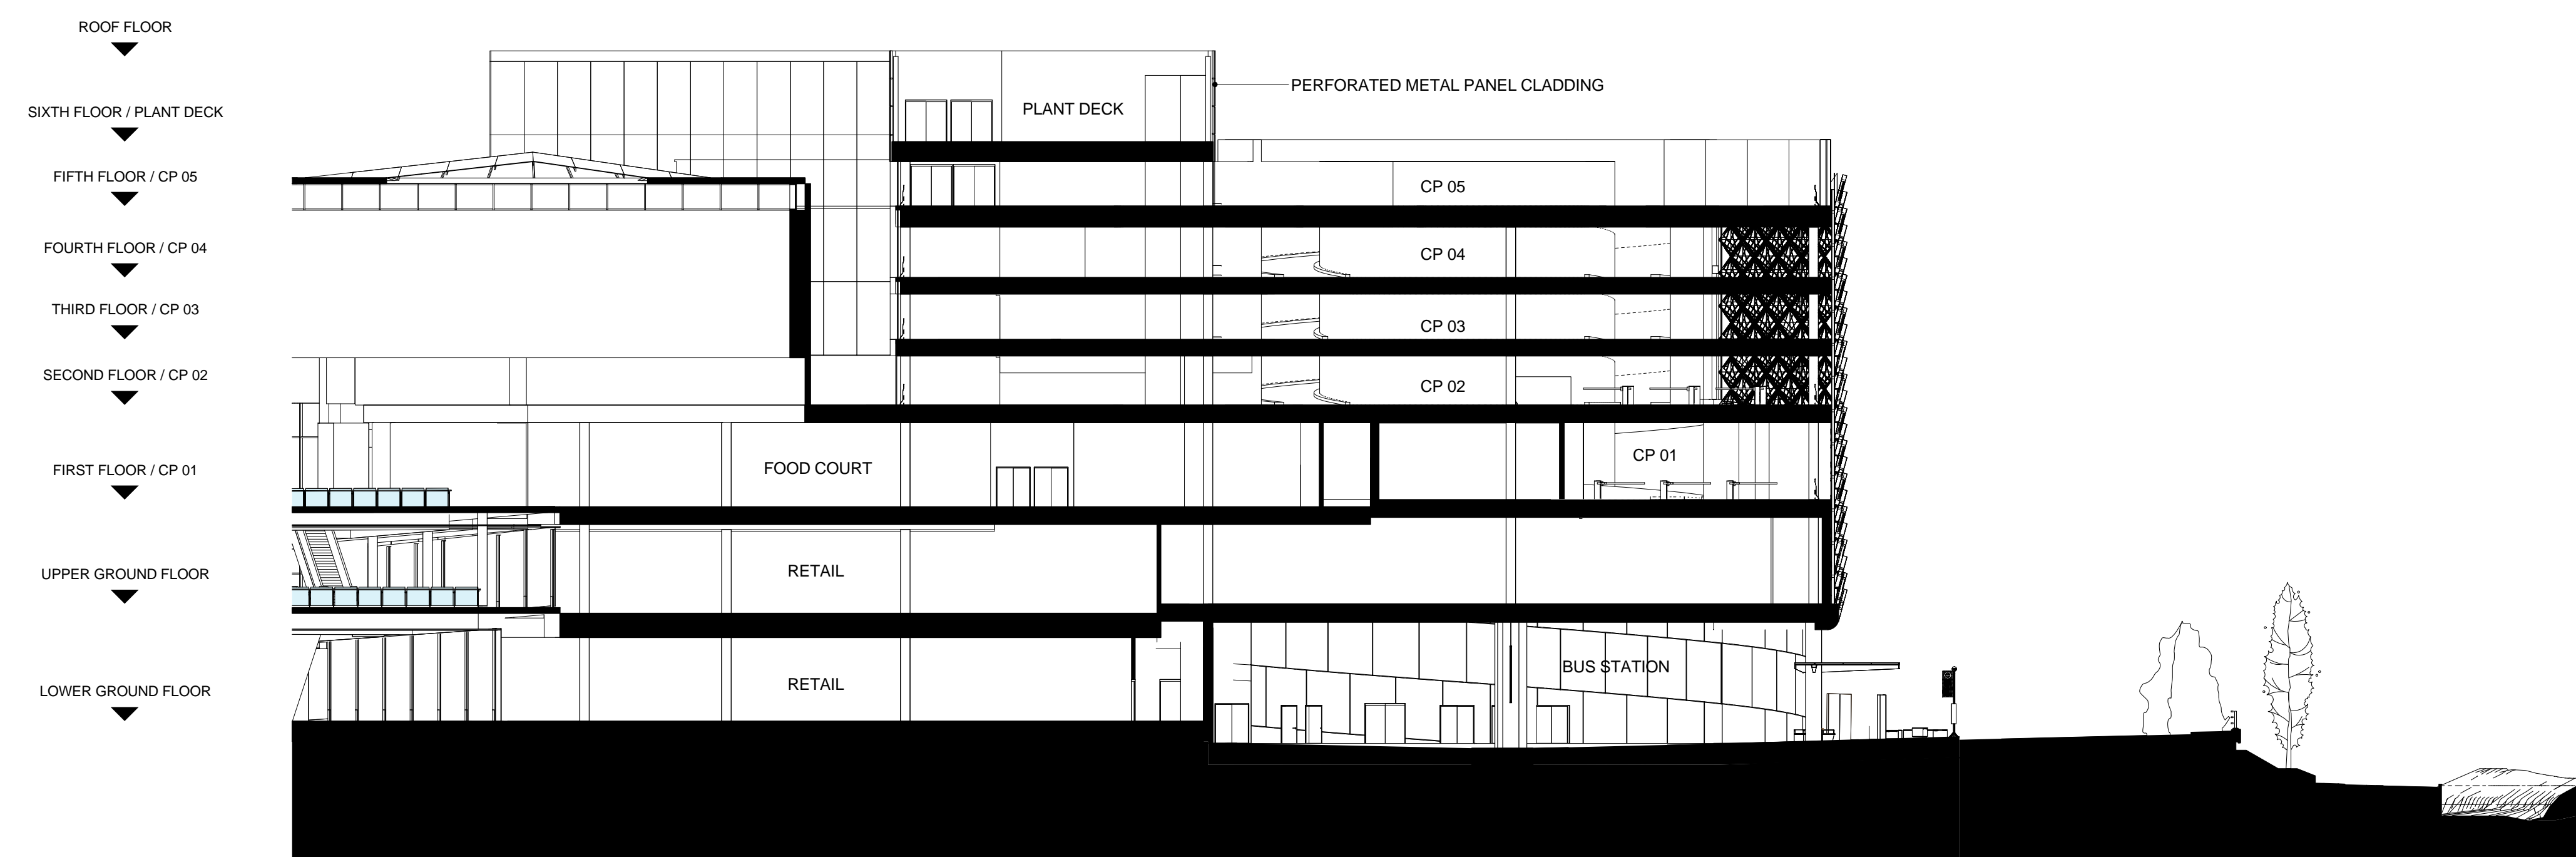


1 GA Cross Section 3'3
1:250



2 GA Cross Section 4'4
1:250

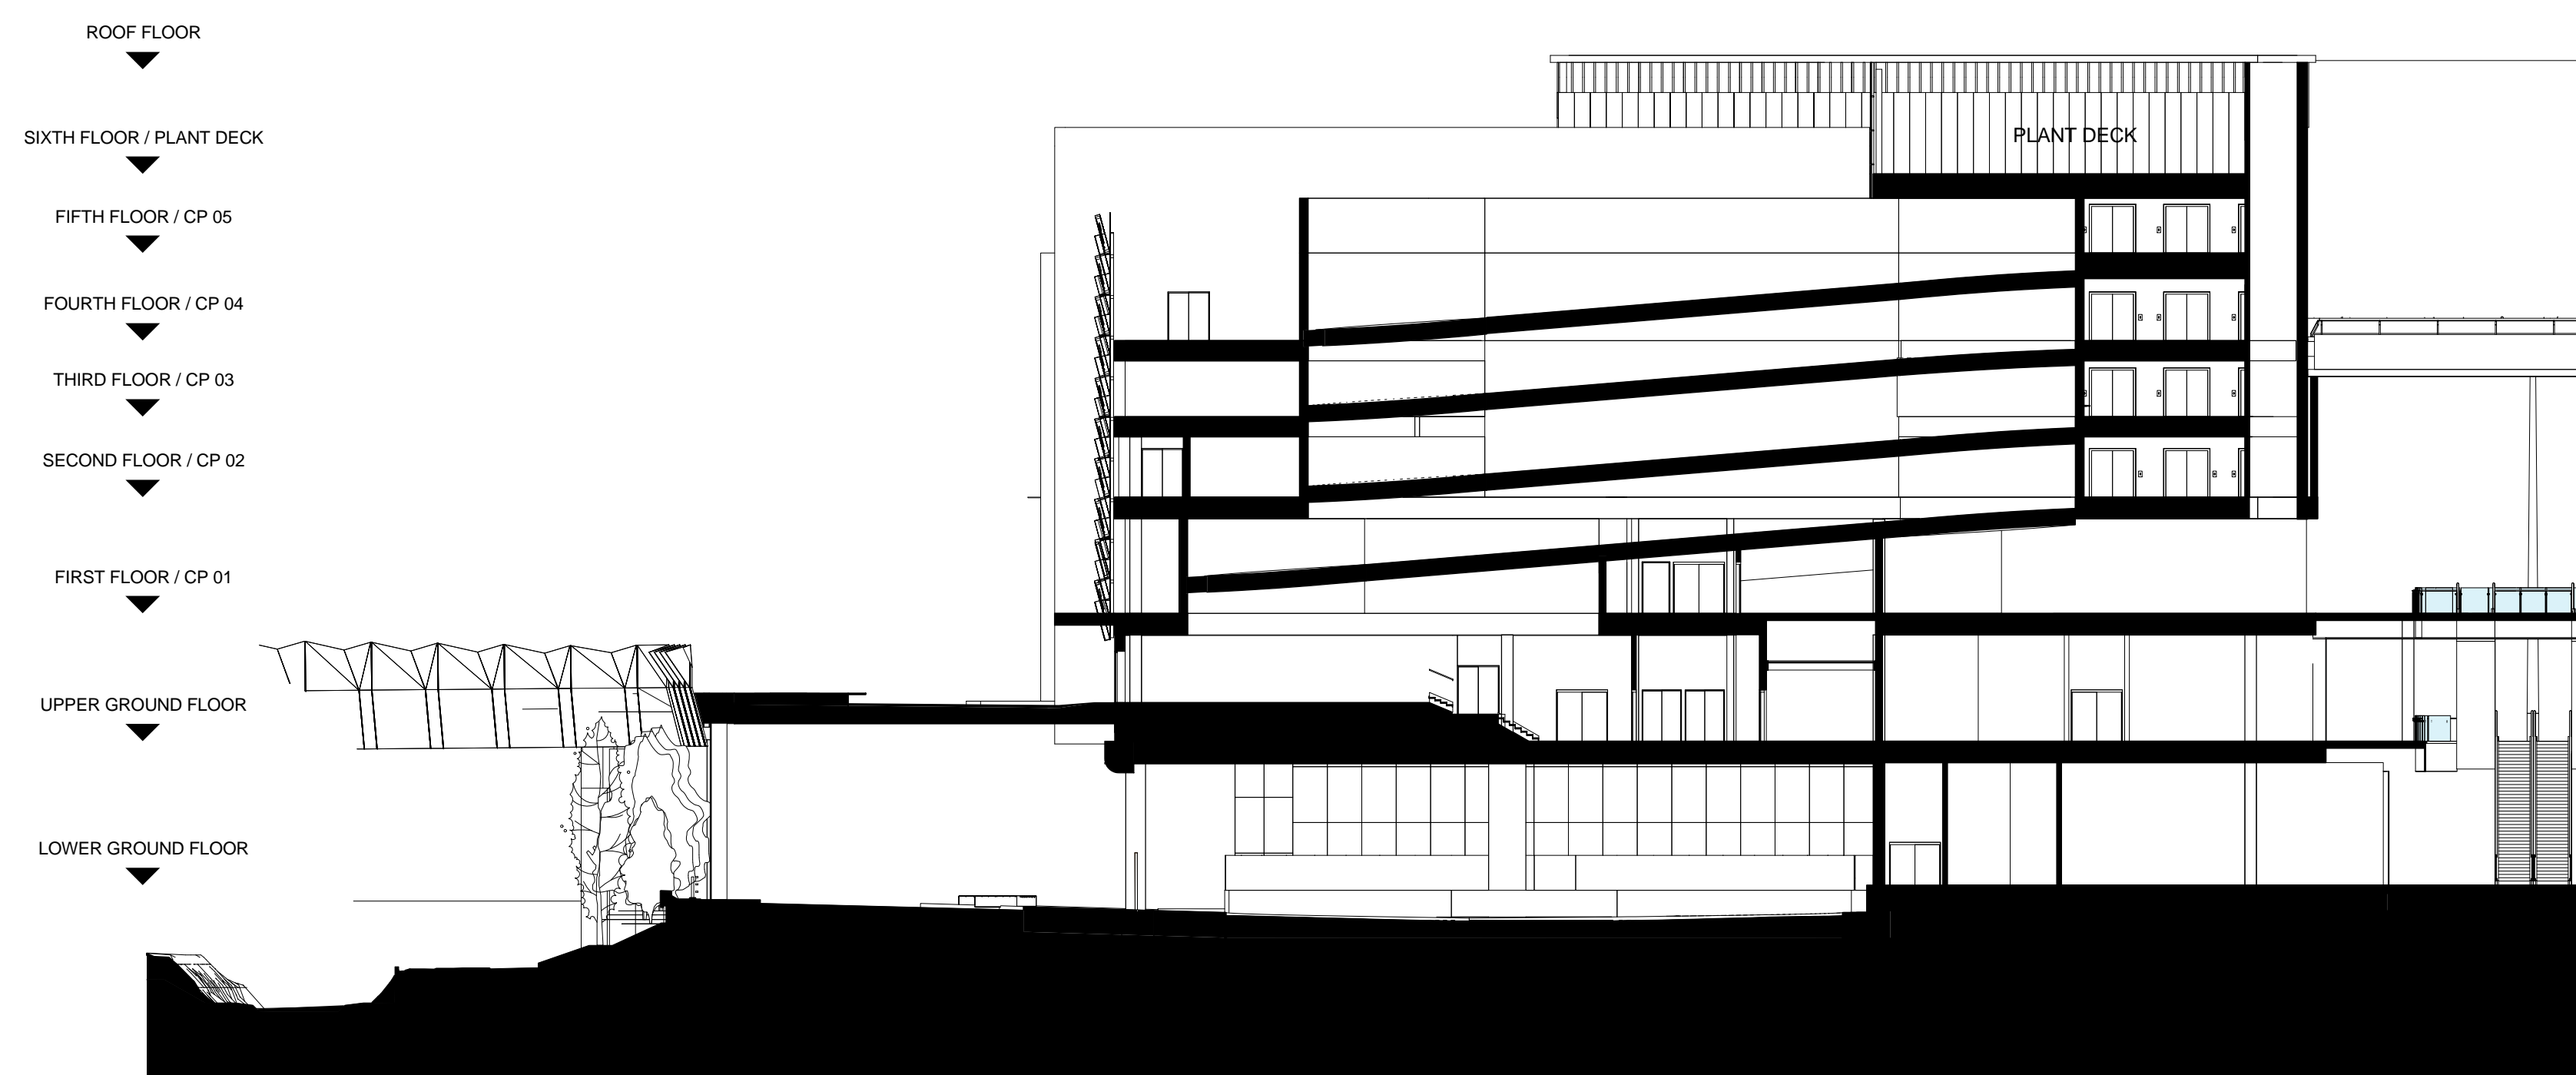

3 GA Cross Section 5'5
1:250

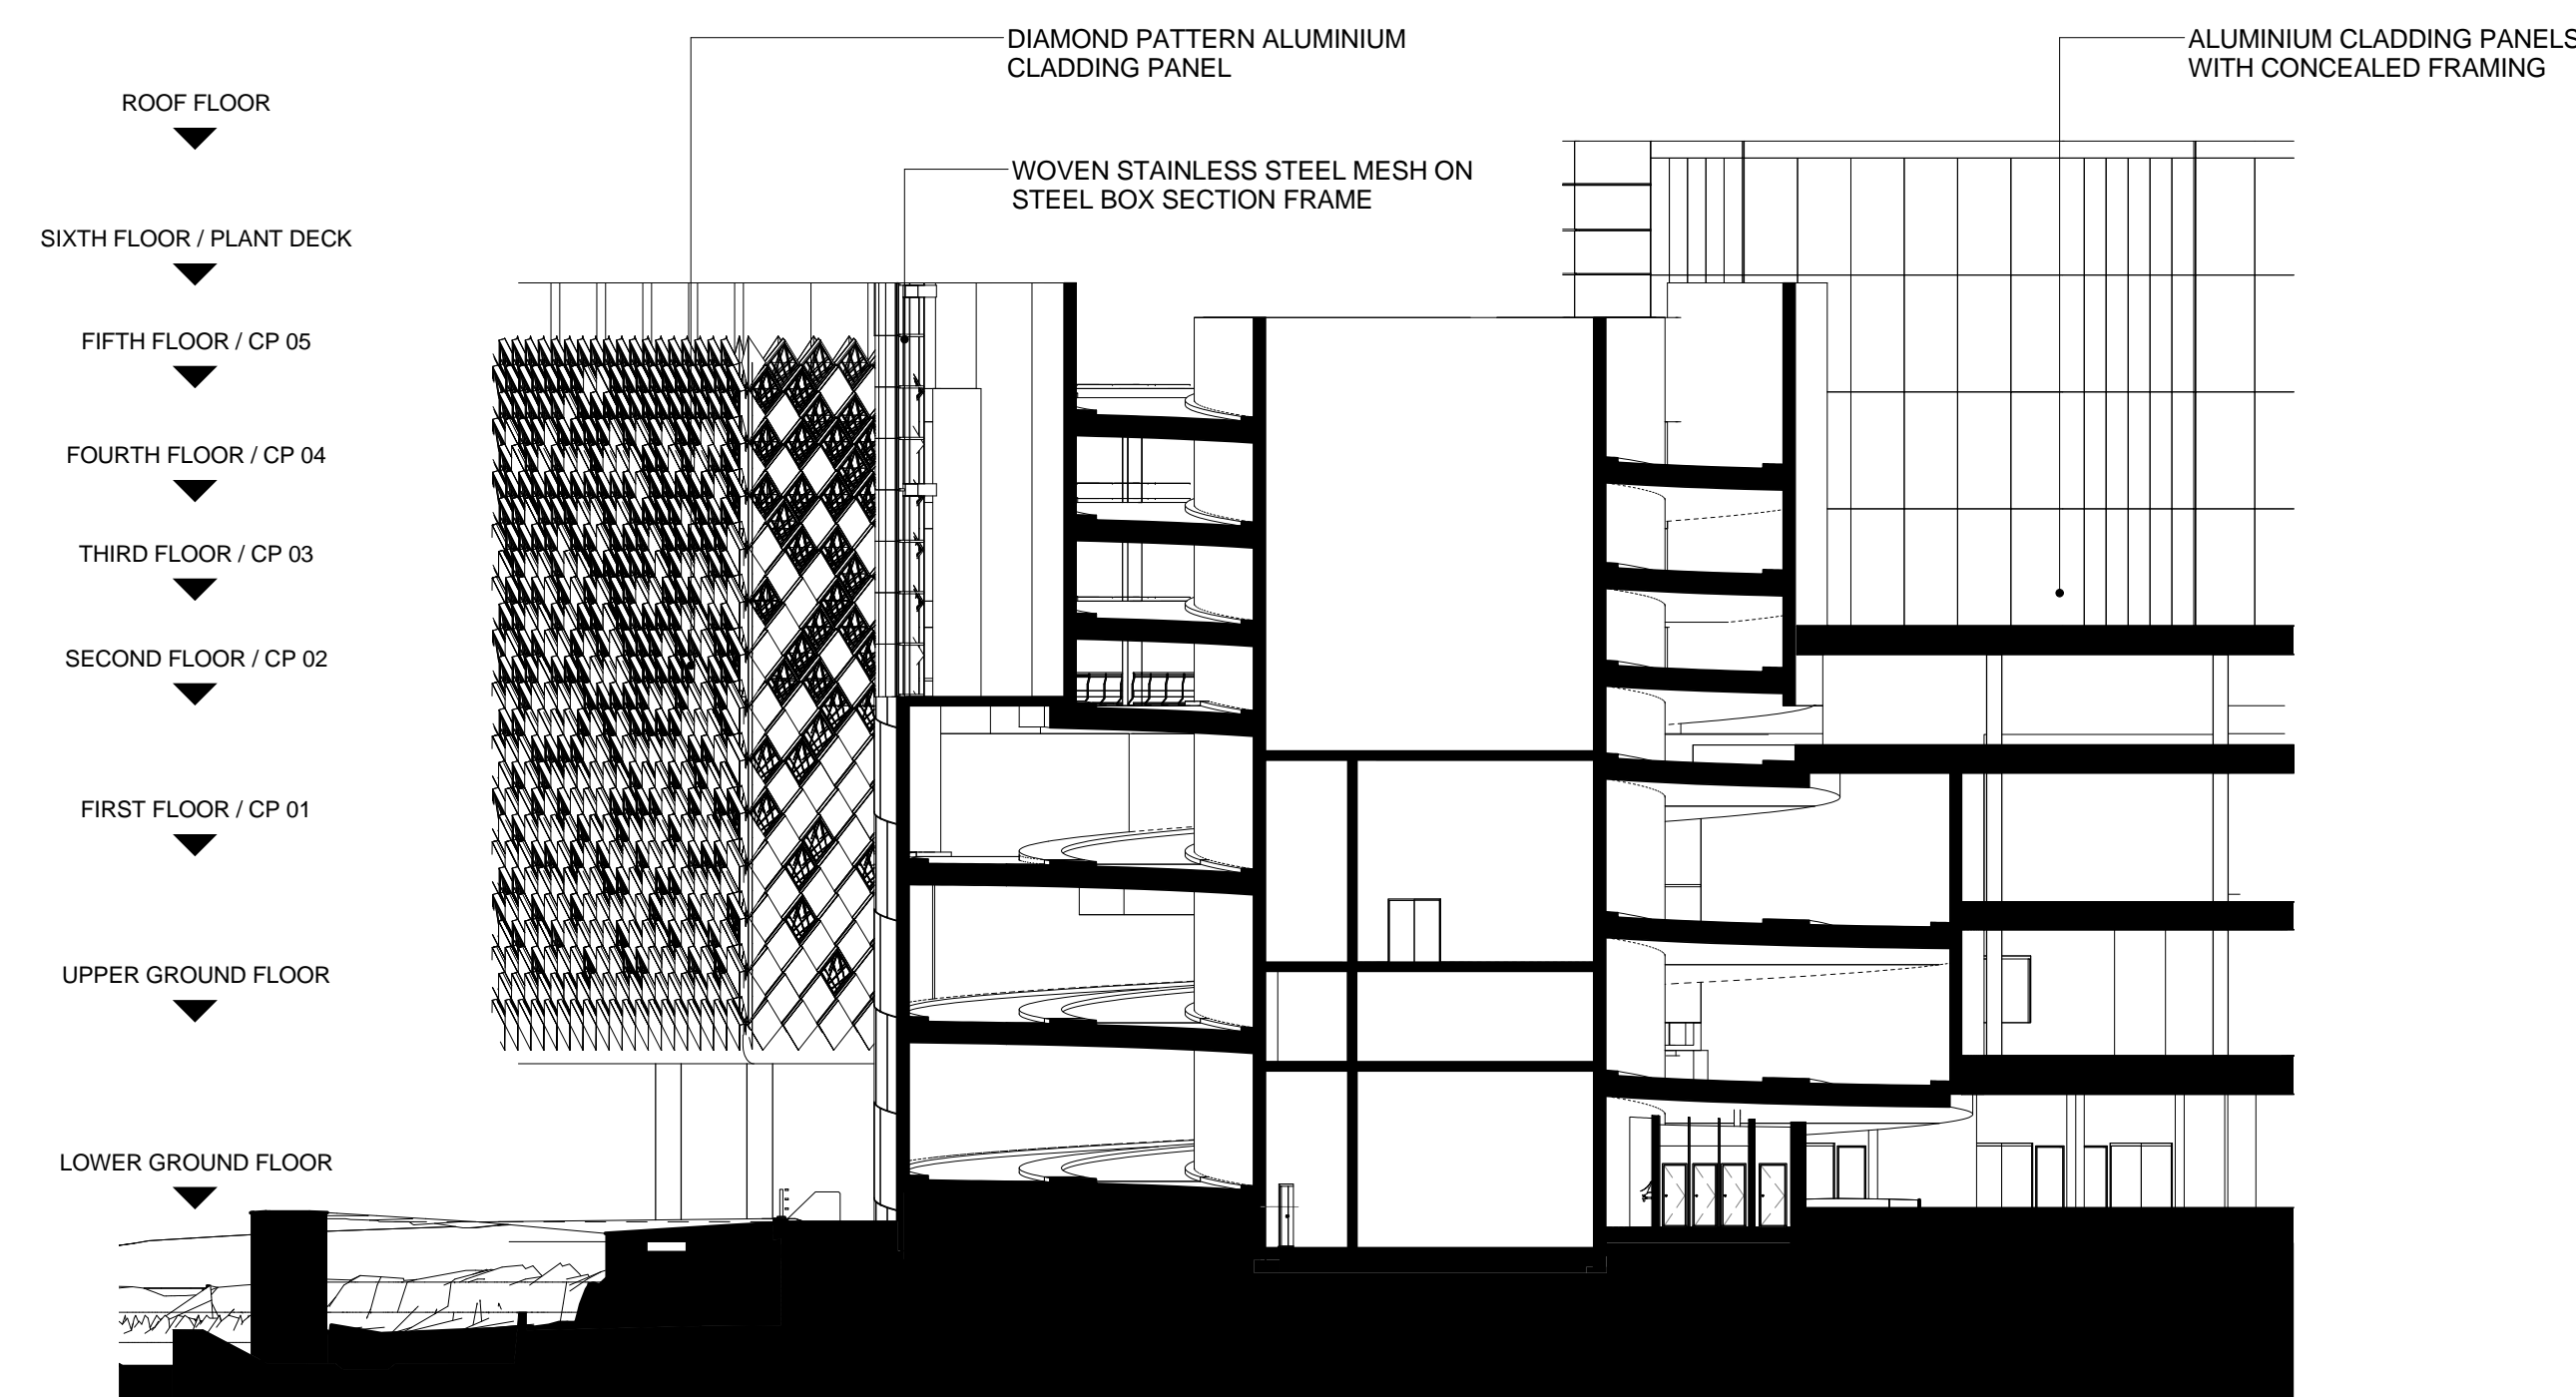

4 GA Cross Section 6'6
1:250

REV	DATE	BY	DESCRIPTION	CHKD
P5	29.03.17	TK	RMA Issue	IC
P4	21.03.17	NP	Final Client Check	IC
P3	03.03.17	TK	Final Draft RMA Issue	IC
P2	10.02.17	TK	Issued for draft RMA	IC
P1	06.02.17	TK	Update for draft RMA	IC

PROJECT


BRENT CROSS
CRICKLEWOOD

CLIENT



ARCHITECT
Chapman Taylor
INTERNATIONAL ARCHITECTS MASTERSHIP DESIGNERS
10 Eastbourne Terrace, London, W2 6LG
Tel: +44 (0)207 371 3000 | Fax: +44 (0)207 371 1940
london@chapmantaylor.com

DRAWING TITLE
SOUTH BUILDING (BUS STATION)
PLOT 103
GA SECTIONS
Scale 1:250 @ A3

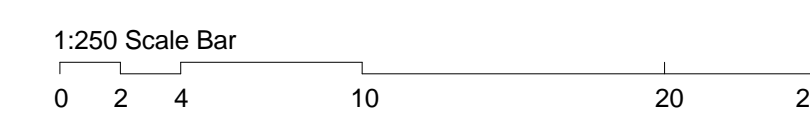

NO.	DATE	DESIGNED BY	CHECKED BY
3344DR1	29.03.17	NP	IC
08069 CTA	SB	ZZZ	DR A 21412 P5