


KEY PLAN


NOTES

DO NOT SCALE FROM THIS DRAWING EXCEPT FOR THE PURPOSES OF TOWN PLANNING.
PLEASE SEE NOTES ATTACHED AT DRAWING NOTES Q1.

© COPYRIGHT CHAPMAN TAYLOR 2017

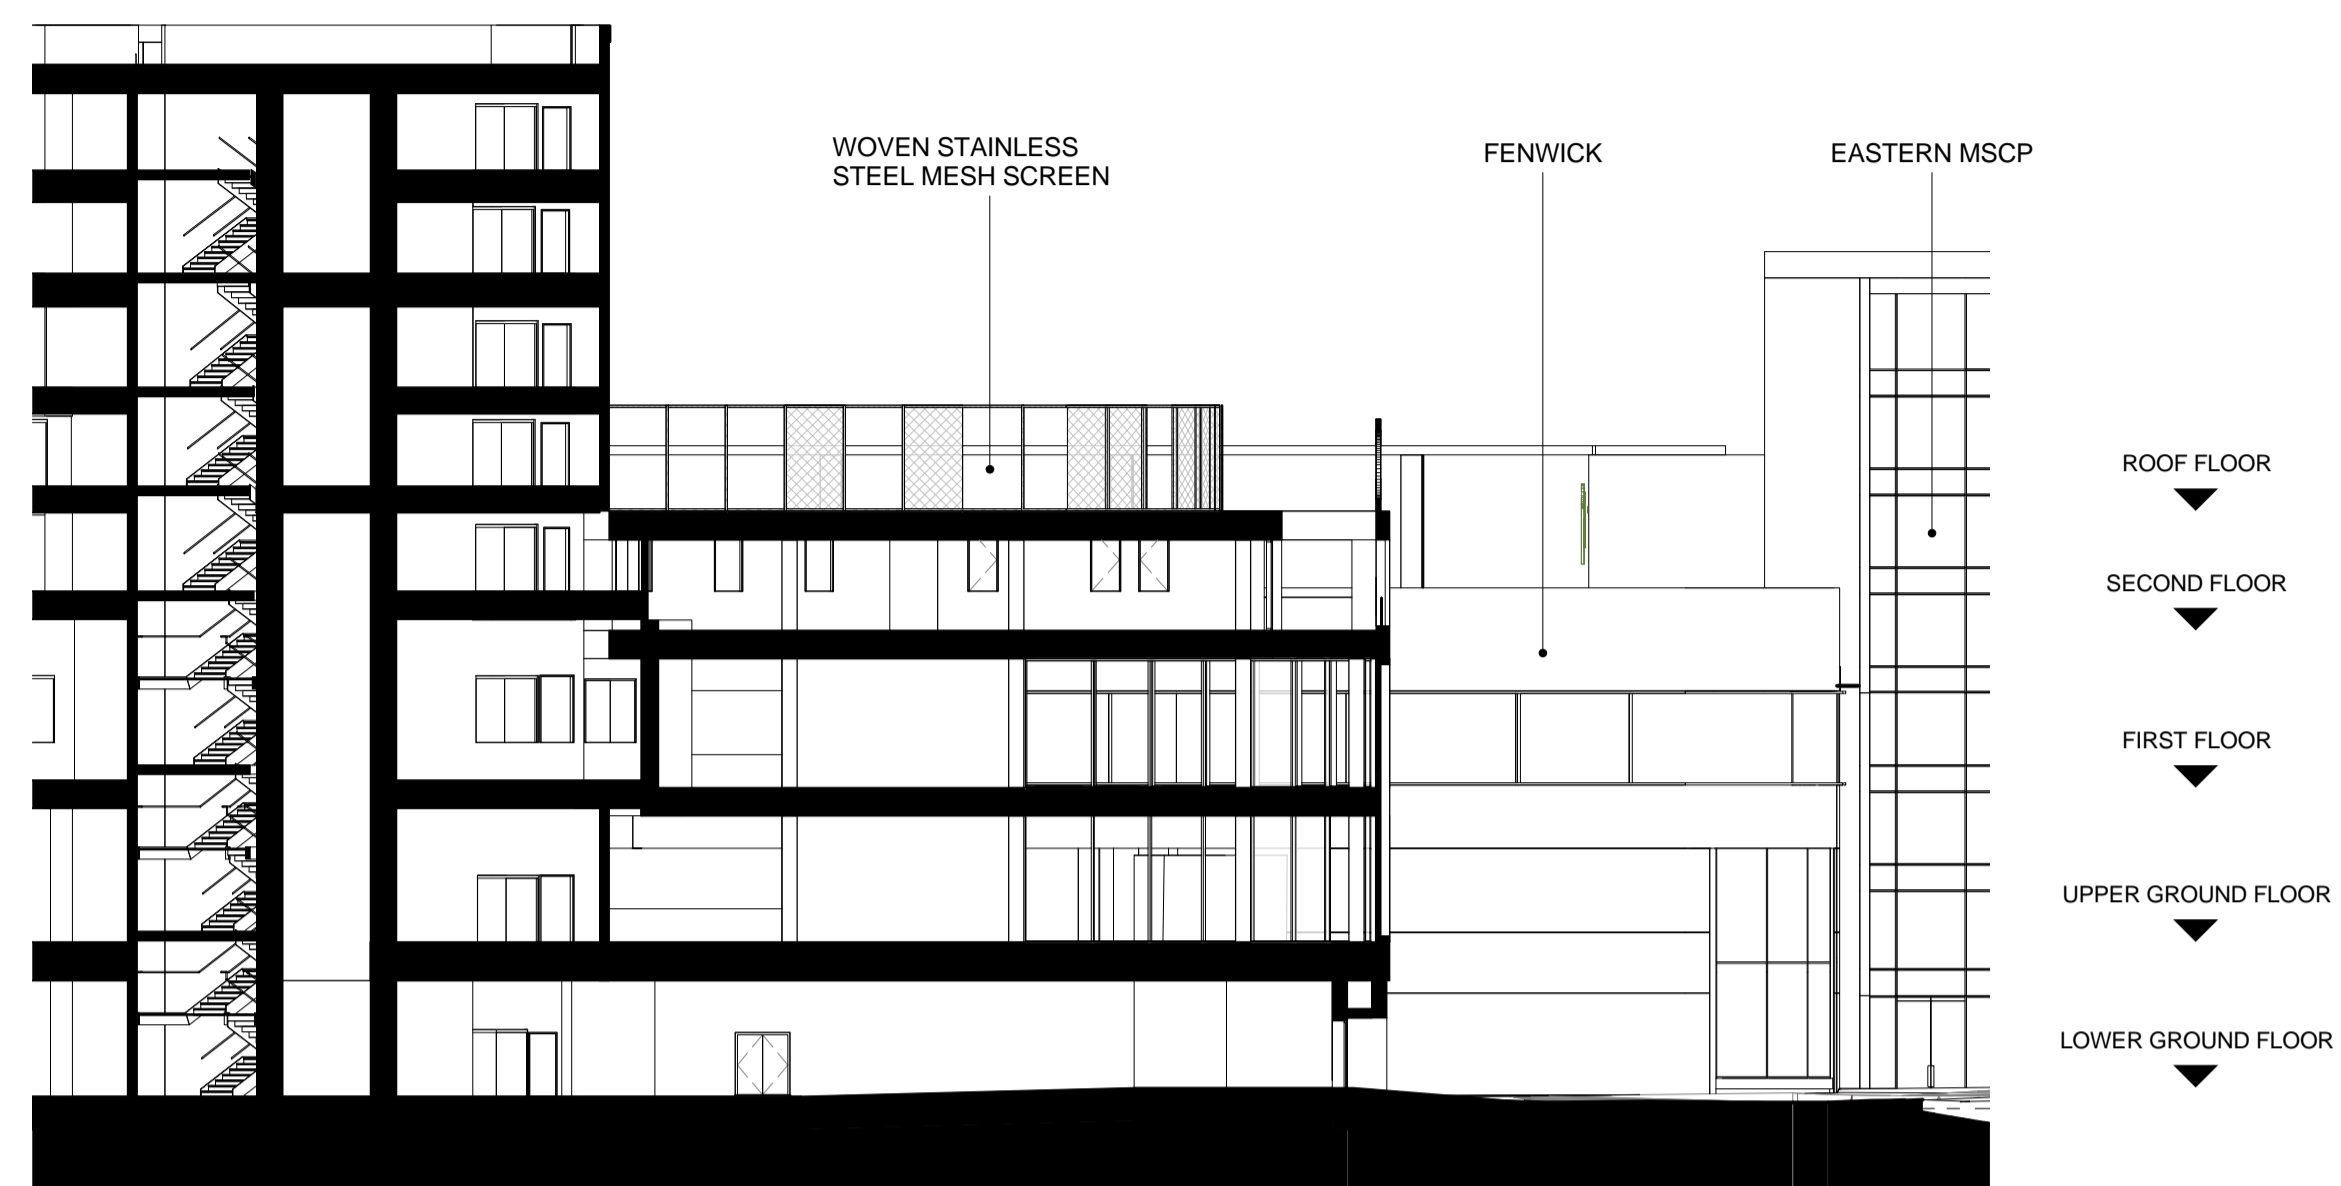

1 CROSS SECTION
1 : 250

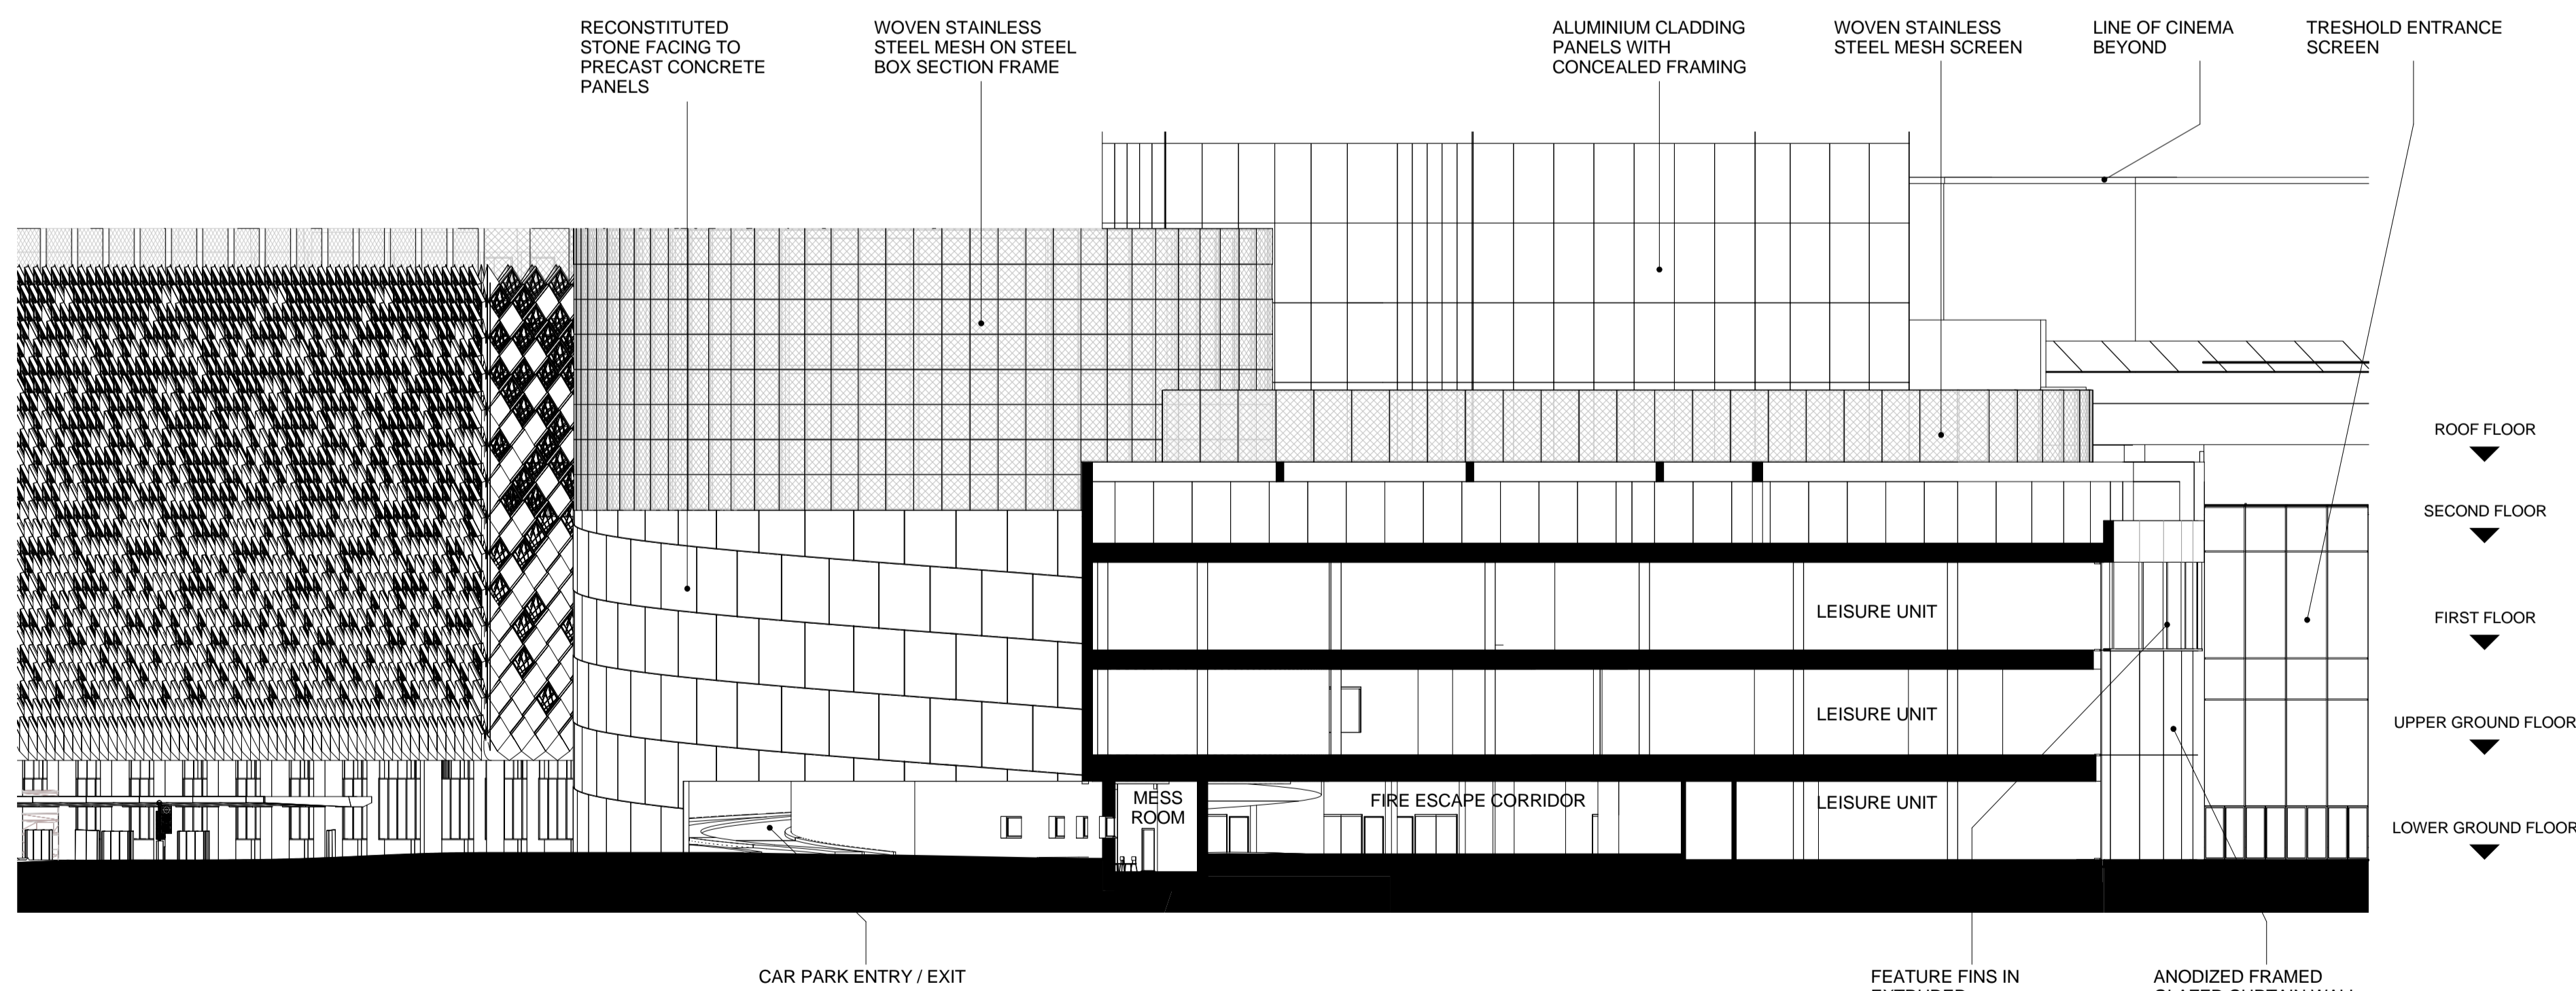

2 LONG SECTION
1 : 250

REV	DATE	BY	DESCRIPTION	CHKD
P5	29.03.17	TK	RMA Issue	IC
P4	21.03.17	NP	Final Client Check	IC
P3	03.03.17	TK	Final Draft RMA Issue	IC
P2	10.02.17	TK	Issued for draft RMA	IC
P1	06.02.17	TK	Update for draft RMA	IC

PROJECT	CLIENT	ARCHITECT
BRENT CROSS CRICKLEWOOD	Standard Life Investments	Chapman Taylor

BRENT CROSS CRICKLEWOOD



Chapman Taylor
INTERNATIONAL ARCHITECTS MASTERPLANNERS DESIGNERS
10 Eastbourne Terrace, London, W2 6LG
Tel +44 (0)207 371 3000 | Fax +44 (0)207 371 1949
london@chapmantaylor.com

SOUTH BUILDING EAST PLOT 104 SECTIONS
Scale 1 : 250 @ A1

JOB NO	ISSUE DATE	DRAWN BY	CHECKED BY				
334/CR1	29.03.17	NP	JDH				
PROJECT	ORIGINATOR	ZONE	LEVEL	TYPE	ROLE	NUMBER	REVISION
08069	CTA	SB	ZZZ	DR	A	21414	P5

