


KEY PLAN

NOTES

DO NOT SCALE FROM THIS DRAWING EXCEPT FOR THE PURPOSES OF TOWN PLANNING.  
PLEASE SEE NOTES ATTACHED AT DRAWING NOTES Q1.

© COPYRIGHT CHAPMAN TAYLOR 2017

THE DESIGN IS SUBMITTED FOR APPROVAL AND THE COMPONENTS / FIXING DETAILS ARE TO BE DEVELOPED WITH THE SPECIALIST TRADE CONTRACTORS

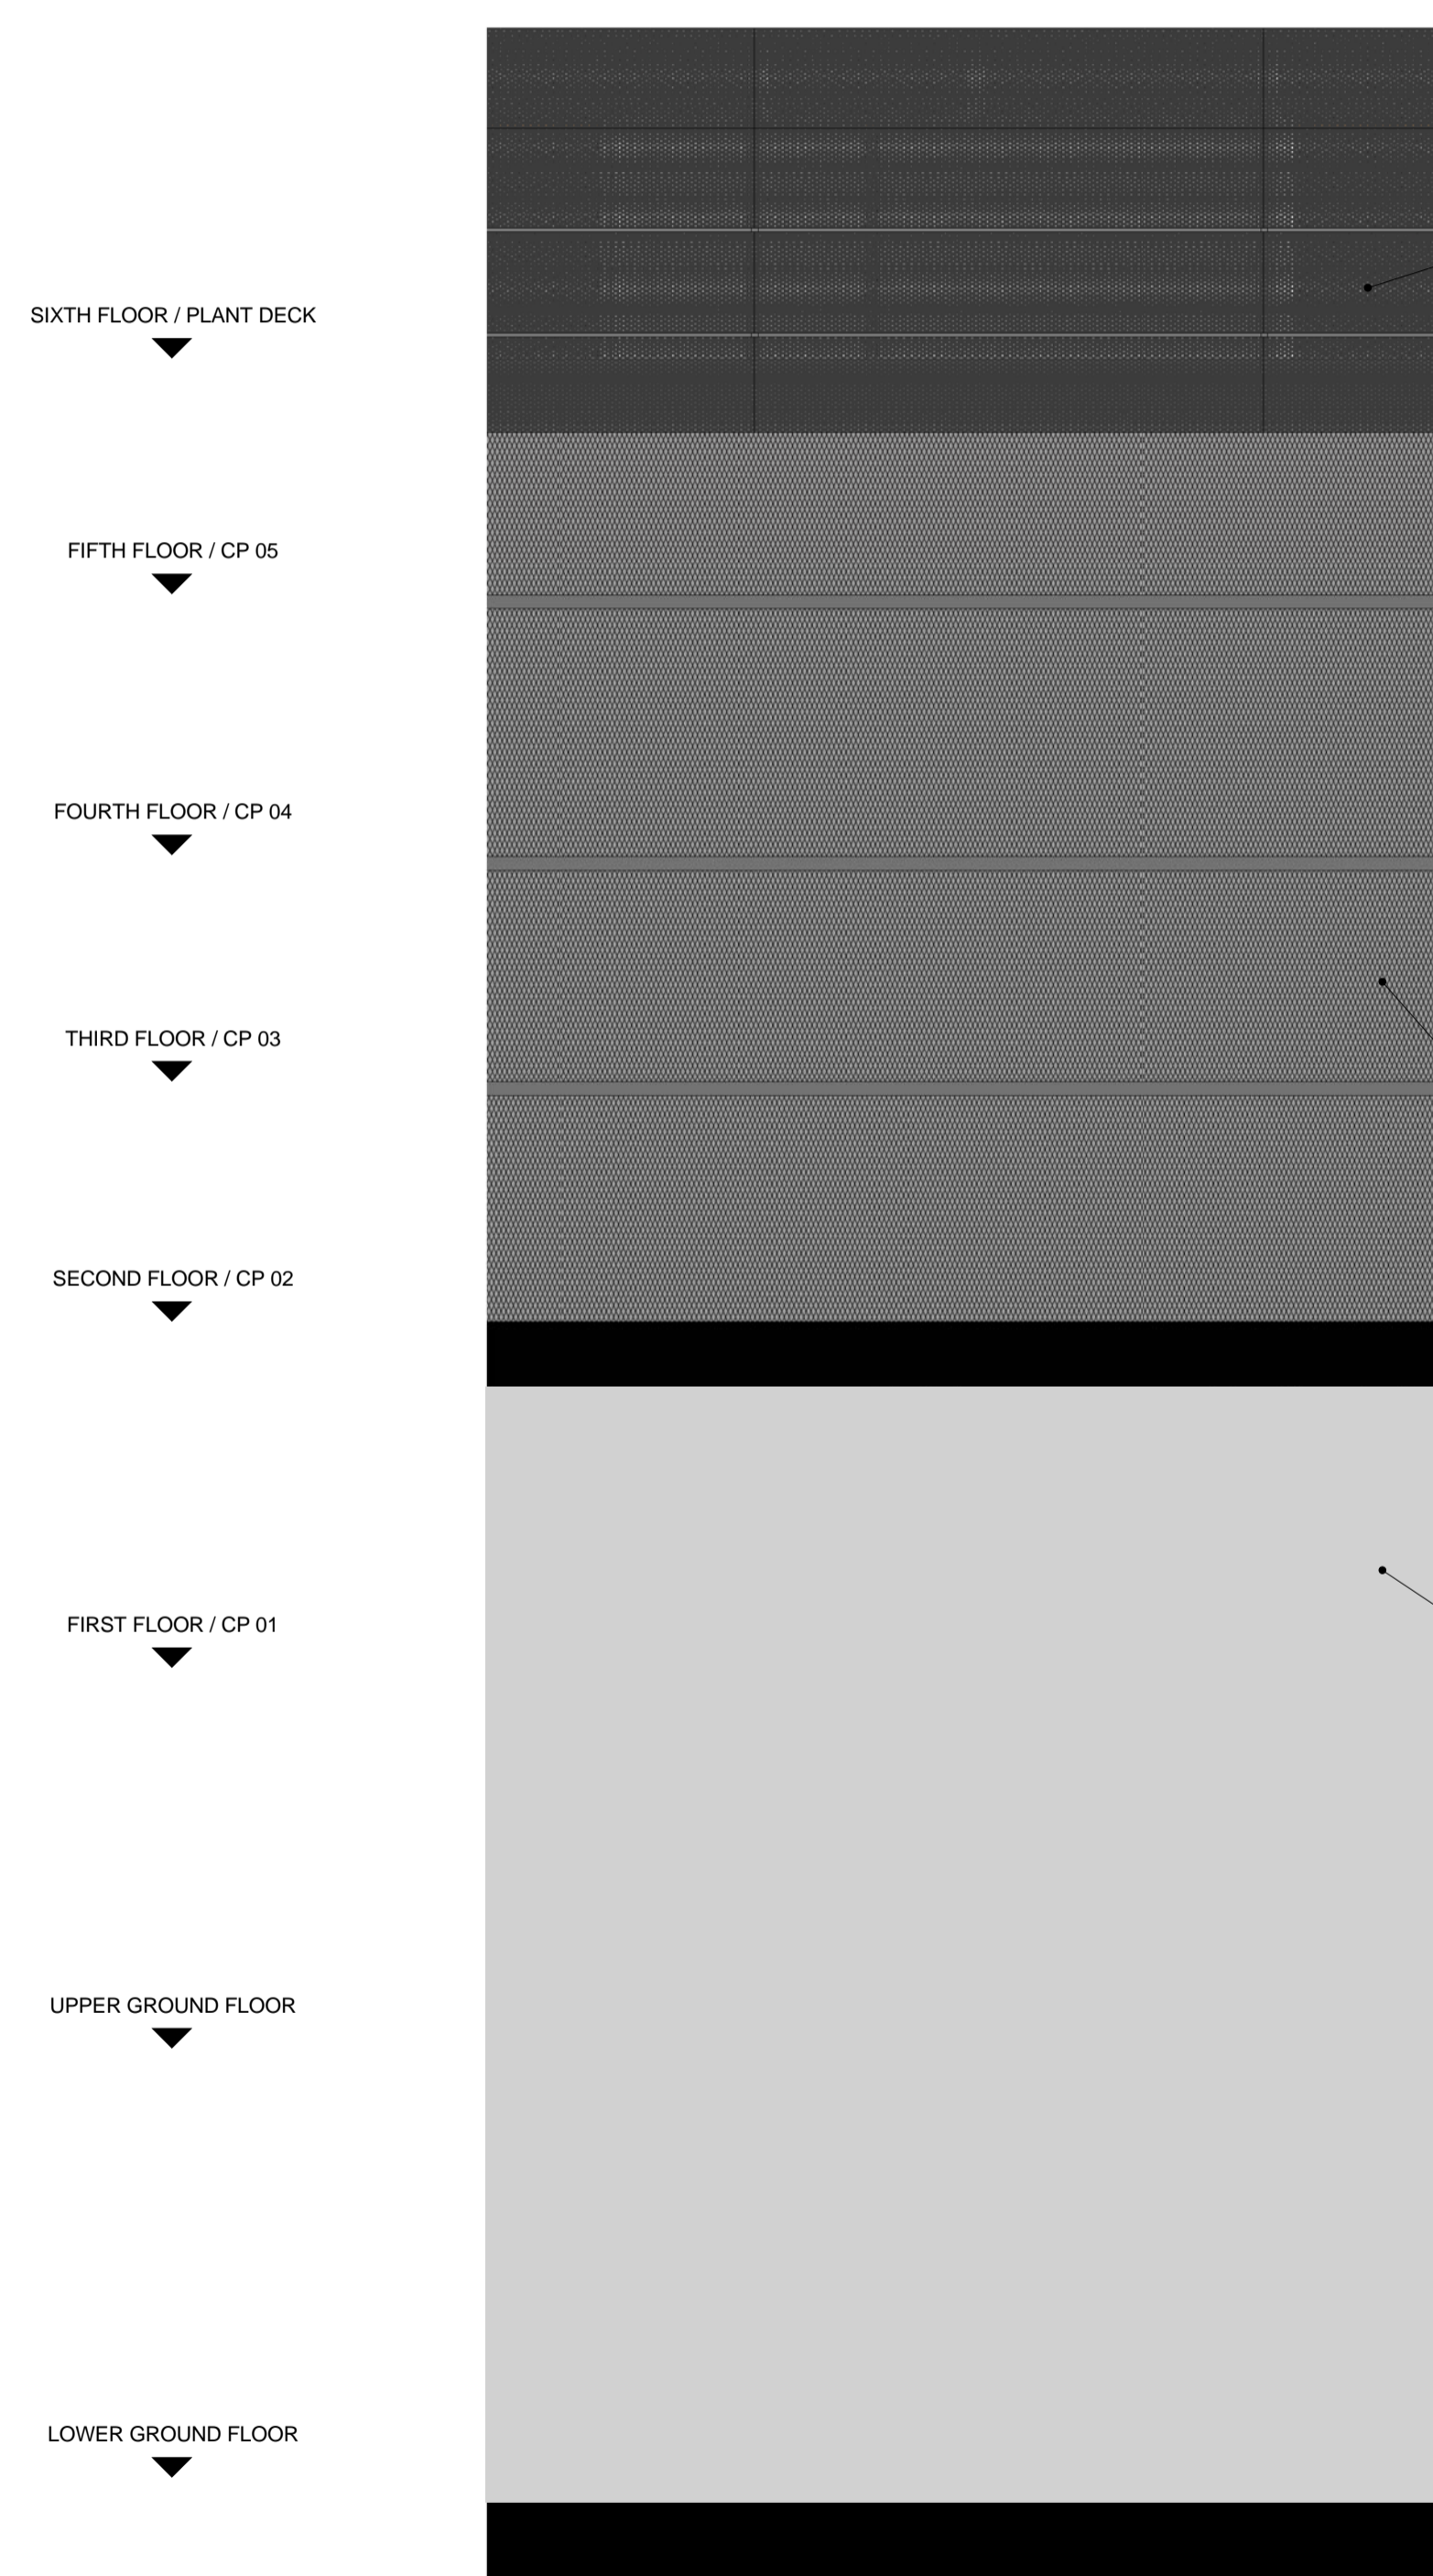

PERFORATED METAL SCREEN TO PLANT DECK

WOVEN STAINLESS STEEL MESH SAFETY SCREEN

REFER TO HIGH STREET NORTH DRAWING PACKAGE FOR FURTHER DETAILS

SIXTH FLOOR / PLANT DECK

FIFTH FLOOR / CP 05

FOURTH FLOOR / CP 04


THIRD FLOOR / CP 03

SECOND FLOOR / CP 02

FIRST FLOOR / CP 01

UPPER GROUND FLOOR

LOWER GROUND FLOOR

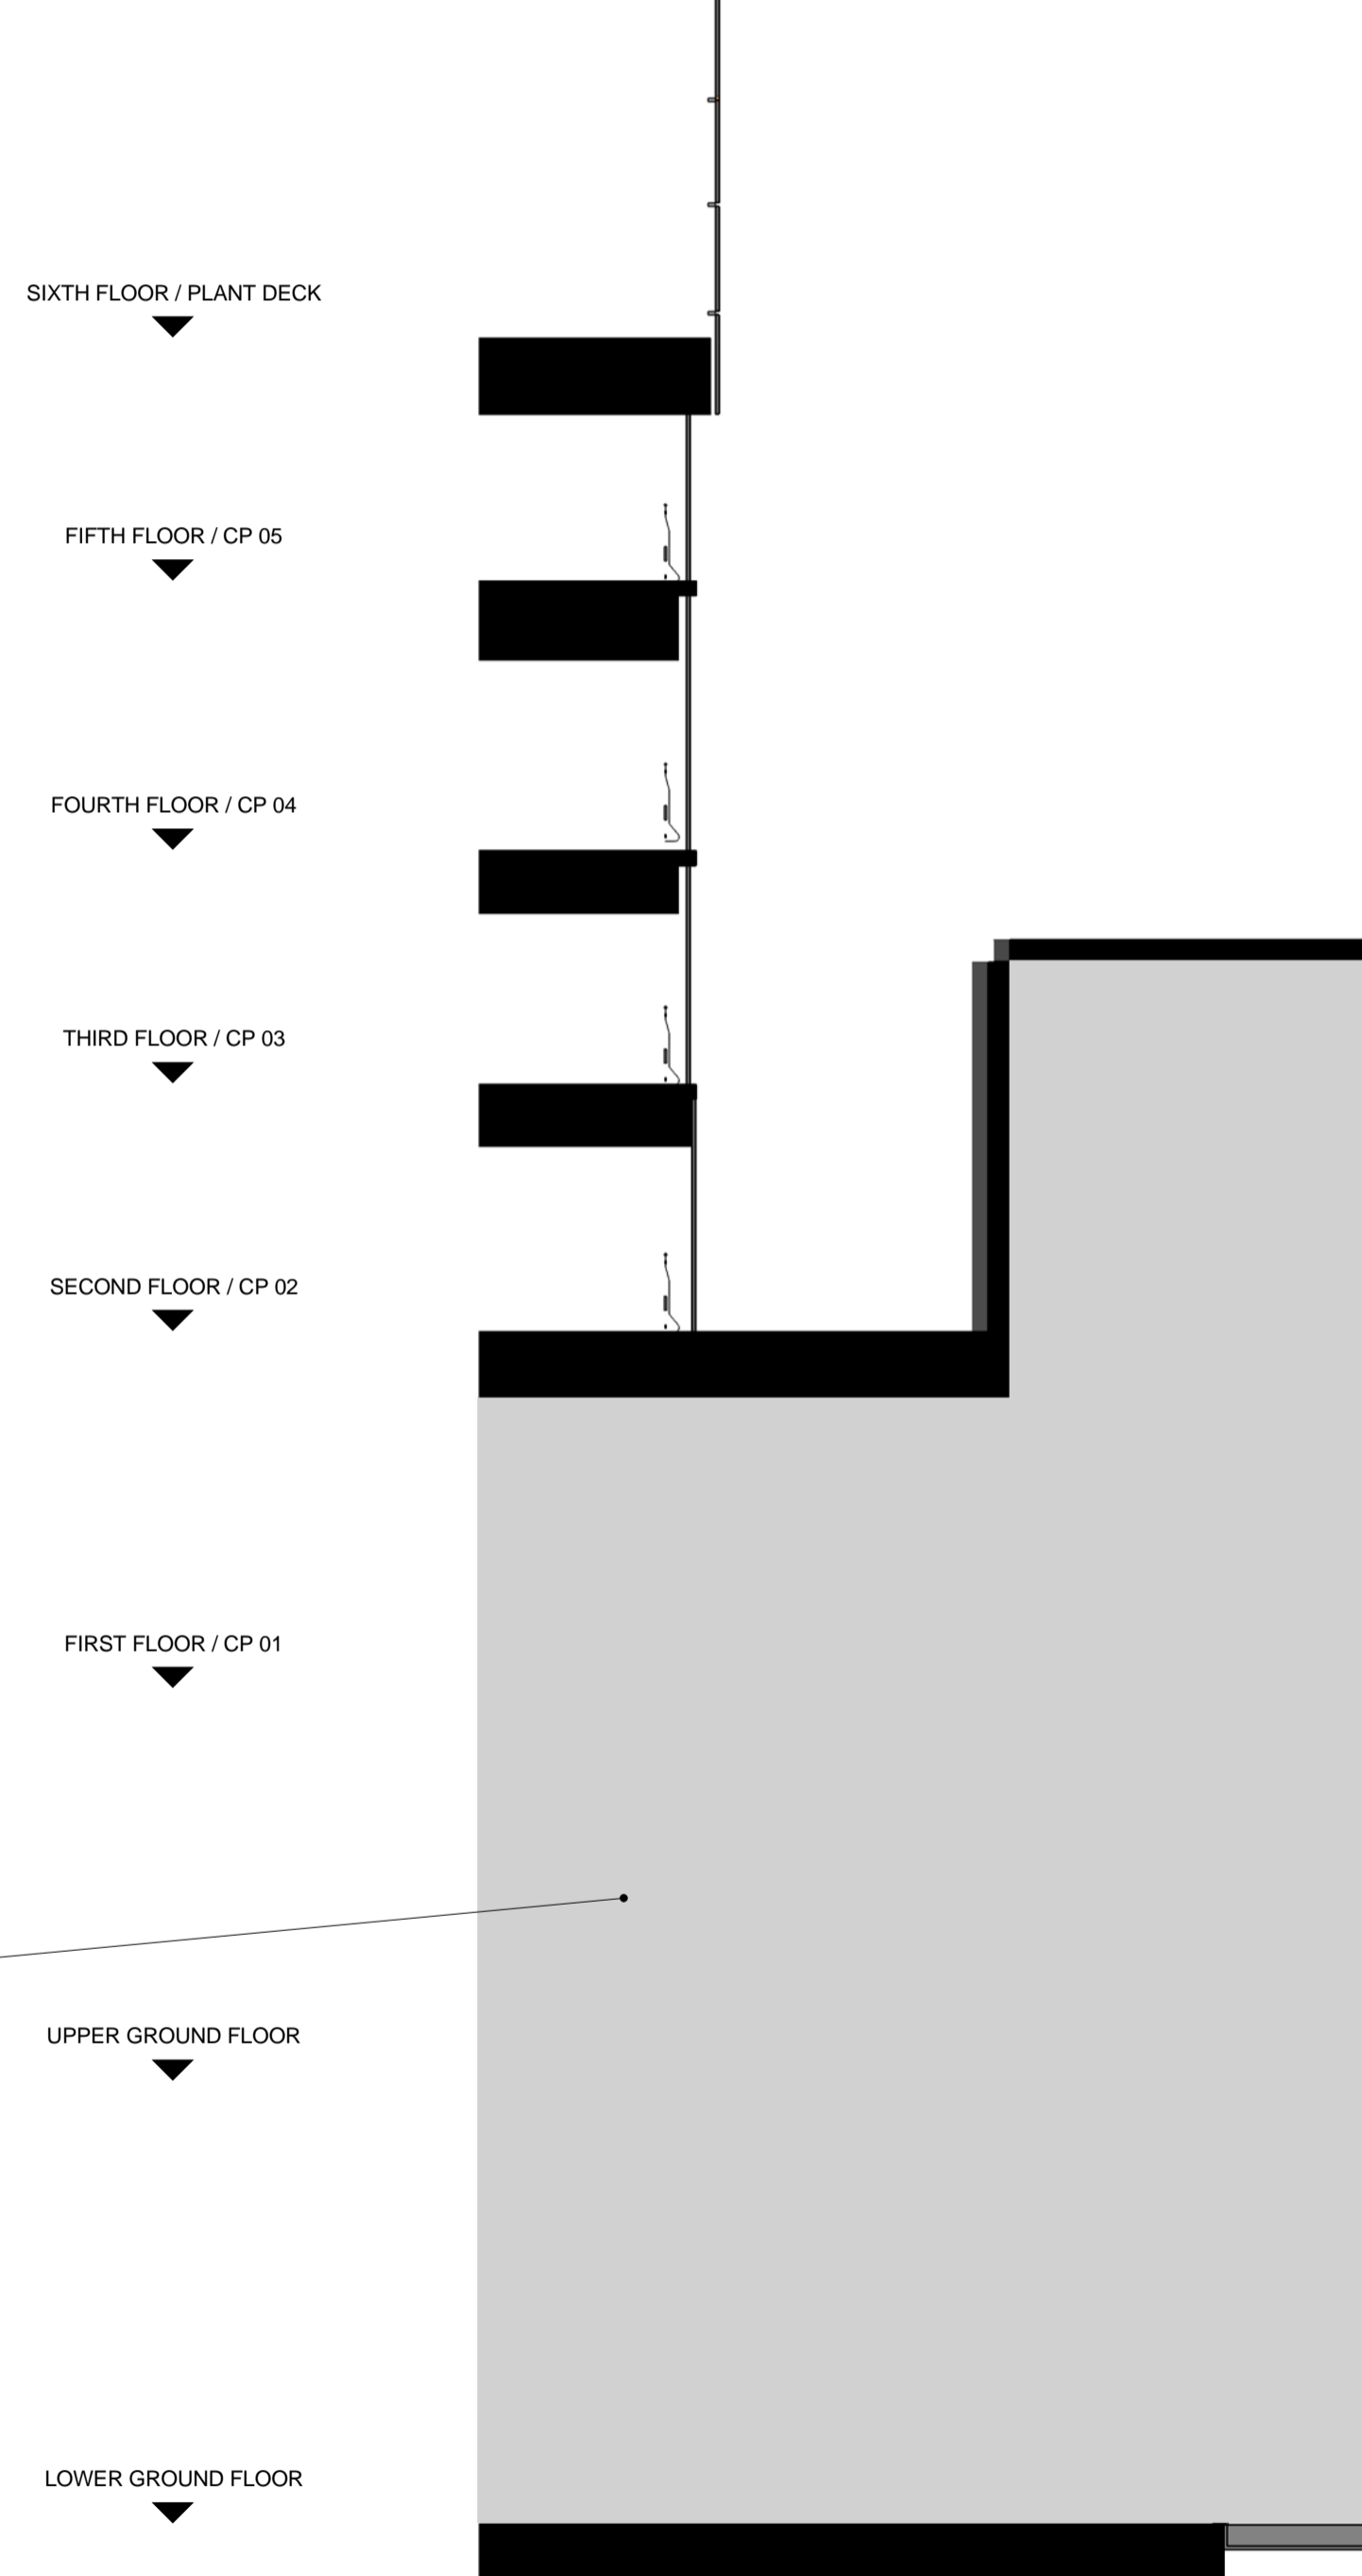

SIXTH FLOOR / PLANT DECK

FIFTH FLOOR / CP 05

FOURTH FLOOR / CP 04

THIRD FLOOR / CP 03

SECOND FLOOR / CP 02


FIRST FLOOR / CP 01

UPPER GROUND FLOOR

LOWER GROUND FLOOR

**1** NORTH FACADE BAY ELEVATION  
1 : 100

**2** NORTH FACADE SECTION  
1 : 100

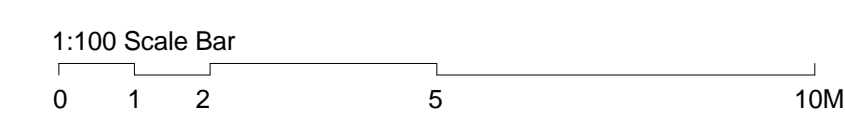

REV	DATE	BY	DESCRIPTION	CHKD
P6	12.04.17	NP	Updates for RMA Issue	IC
P5	29.03.17	TK	RMA Issue	IC
P4	21.03.17	NP	Final Client Check	IC
P3	03.03.17	TK	Final Draft RMA Issue	IC
P2	10.02.17	TK	Issued for draft RMA	IC
P1	06.02.17	TK	Update for draft RMA	IC

PROJECT  
**BRENT CROSS CRICKLEWOOD**



ARCHITECT  
**Chapman Taylor**  
INTERNATIONAL ARCHITECTS MASTERPLANNERS DESIGNERS  
10 Eastbourne Terrace, London, W2 6LG  
Tel +44 (0)207 371 3000 | Fax +44 (0)207 371 1949  
london@chapmantaylor.com

DRAWING TITLE  
**SOUTH BUILDING (BUS STATION)  
PLOT 103  
FACADE STUDY 6**  
Scale 1 : 100 @ A1

JOB NO	ISSUE DATE	DRAWN BY	CHECKED BY				
334/CRI	29.03.17	NP	IC				
PROJECT	ORIGINATOR	ZONE	LEVEL	TYPE	ROLE	NUMBER	REVISION
08069	CTA	SB	XXX	DR	A	22406	P6