

KEY PLAN

NOTES

DO NOT SCALE FROM THIS DRAWING EXCEPT FOR THE PURPOSES OF TOWN PLANNING.  
PLEASE SEE NOTES ATTACHED AT DRAWING NOTES Q1.

© COPYRIGHT CHAPMAN TAYLOR 2017

THE DESIGN IS SUBMITTED FOR APPROVAL AND THE COMPONENTS / FIXING DETAILS ARE TO BE DEVELOPED WITH THE SPECIALIST TRADE CONTRACTORS

REV	DATE	BY	DESCRIPTION	CHKD
P6	12.04.17	NP	Updates for RMA Issue	IC
P5	29.03.17	TK	RMA Issue	IC
P4	21.03.17	NP	Final Client Check	IC
P3	03.03.17	TK	Final Draft RMA Issue	IC
P2	10.02.17	TK	Issued for draft RMA	IC
P1	06.02.17	TK	Update for draft RMA	IC

PROJECT

**BRENT CROSS  
CRICKLEWOOD**

CLIENT



**Standard Life  
Investments**

ARCHITECT


**Chapman Taylor**  
INTERNATIONAL ARCHITECTS MASTERPLANNERS DESIGNERS  
10 Eastbourne Terrace, London, W2 6LG  
Tel +44 (0)207 371 3000 | Fax +44 (0)207 371 1949  
london@chapmantaylor.com

DRAWING TITLE

**SOUTH BUILDING EAST  
PLOT 104  
FACADE STUDY Q3**

Scale 1 : 50 @ A1

PROJECT	ORIGINATOR	ZONE	LEVEL	TYPE	ROLE	NUMBER	REVISION
08069	CTA	SB	XXX	DR	A	22409	P6

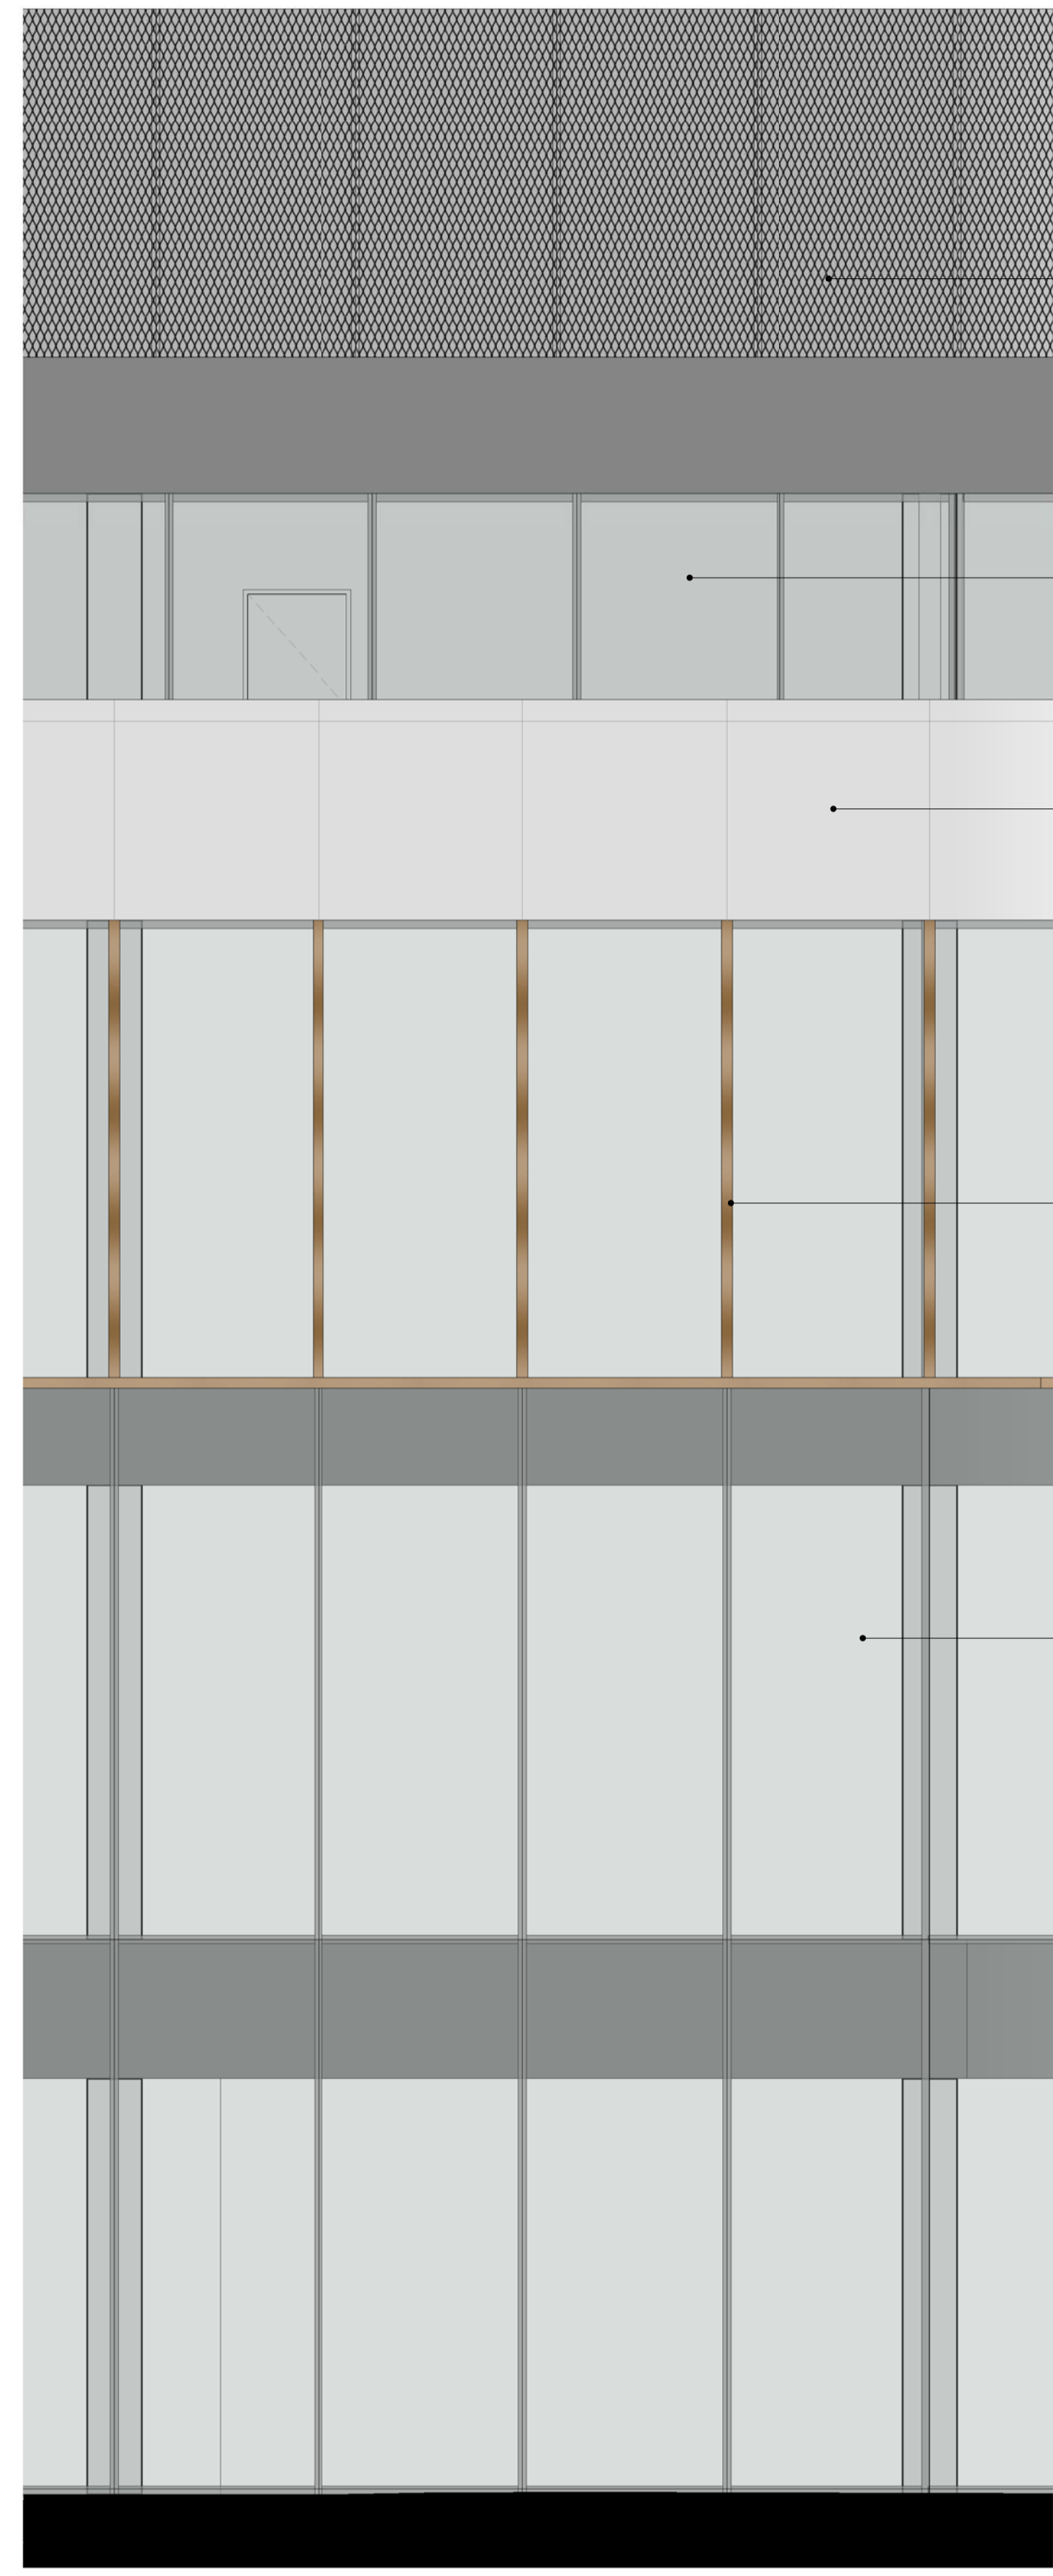

WOVEN STAINLESS STEEL MESH SCREEN

ALUMINIUM FRAMED GLASS DOORS AND SCREENS

RECONSTITUTED STONE FACING TO PRECAST CONCRETE PANELS

FEATURE FINN IN EXTRUDED ALUMINIUM FIXED TO GLAZING MULLIONS

ANODIZED FRAMED GLAZED CURTAIN WALL

ROOF FLOOR


SECOND FLOOR

FIRST FLOOR

UPPER GROUND FLOOR

LOWER GROUND FLOOR

**1 ELEVATION**  
1 : 50

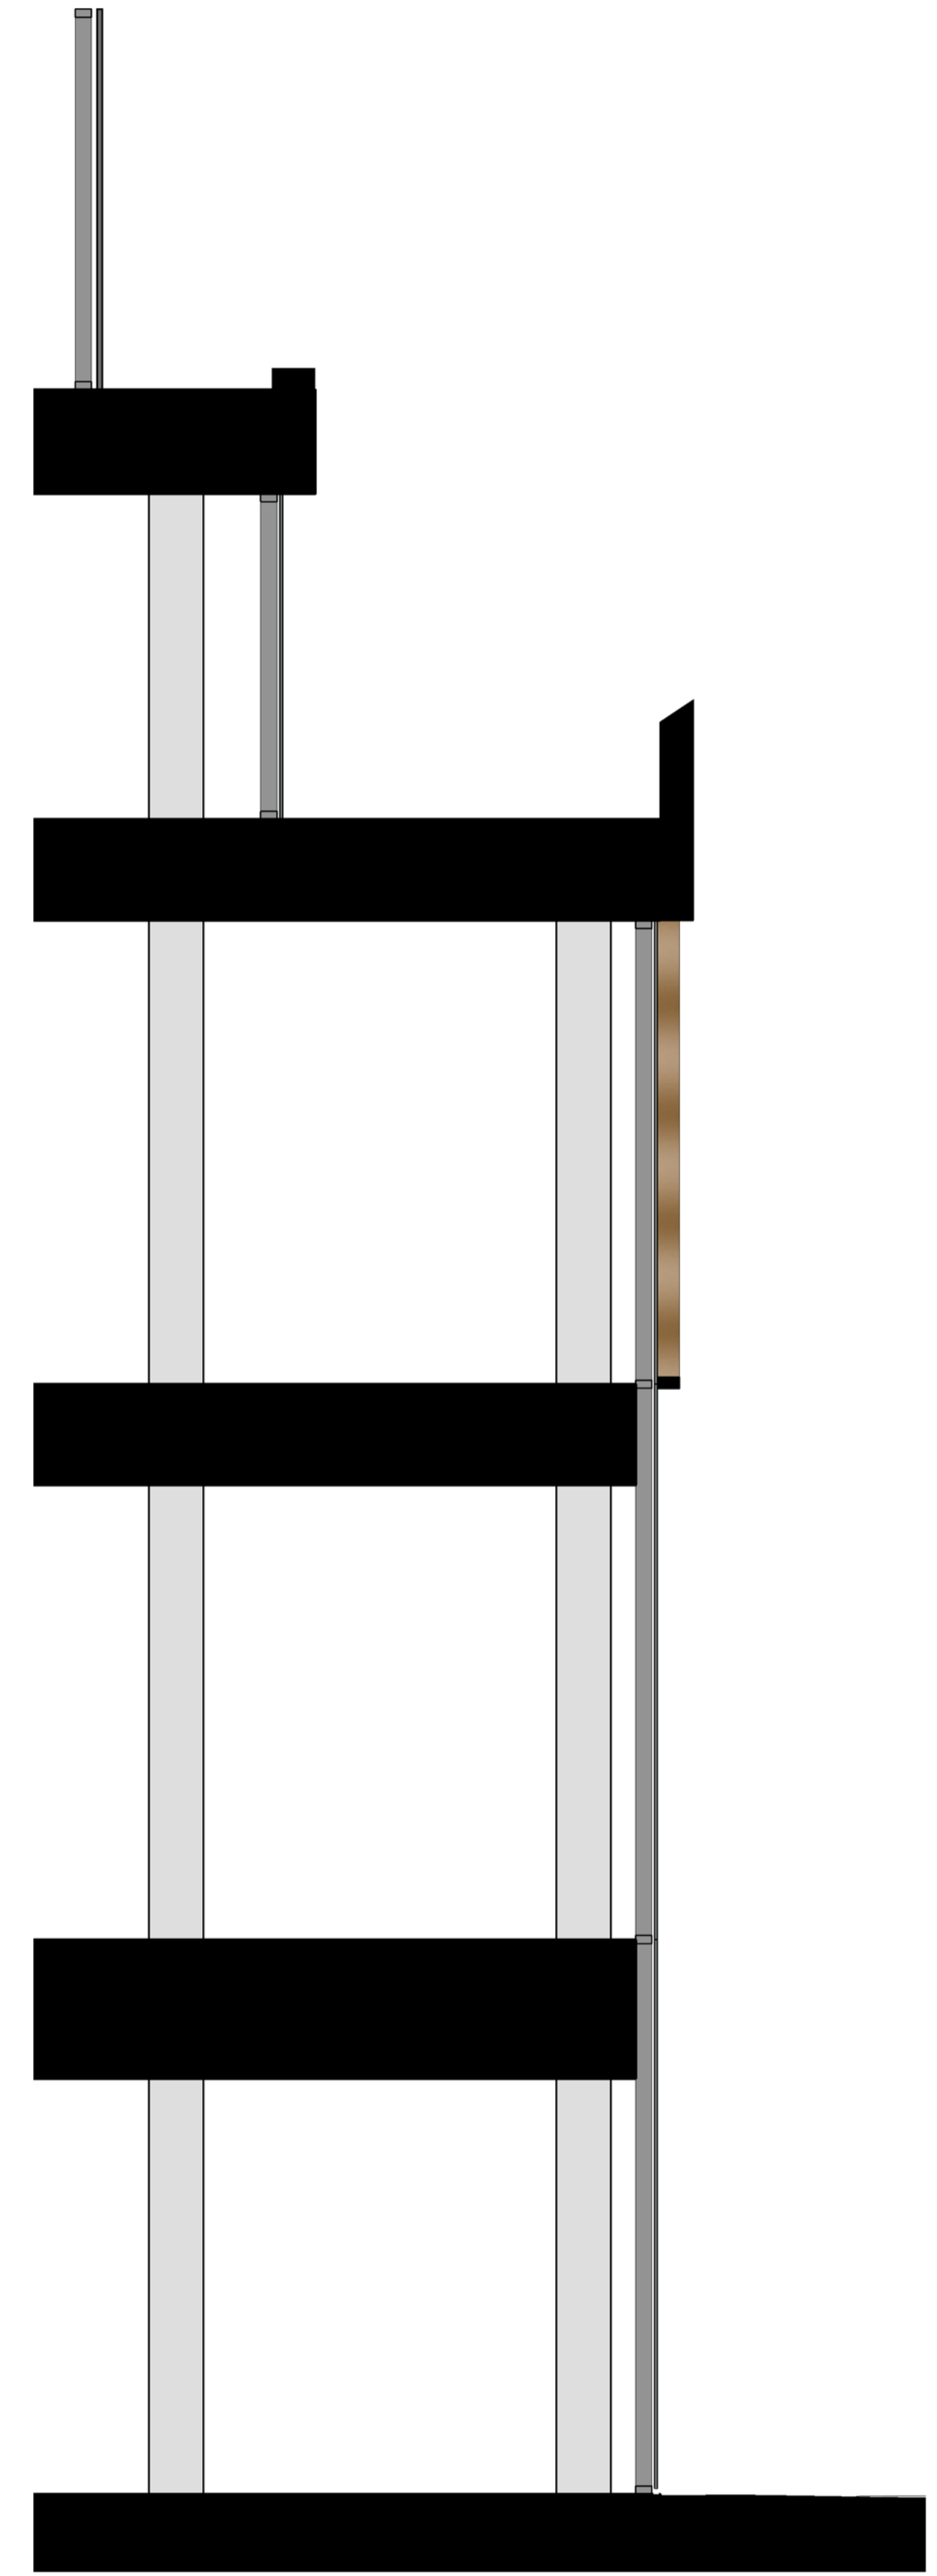

ROOF FLOOR

SECOND FLOOR

FIRST FLOOR

UPPER GROUND FLOOR

LOWER GROUND FLOOR

**2 SECTION**  
1 : 50

