




**1 Living Bridge Section 01**  
1 : 250

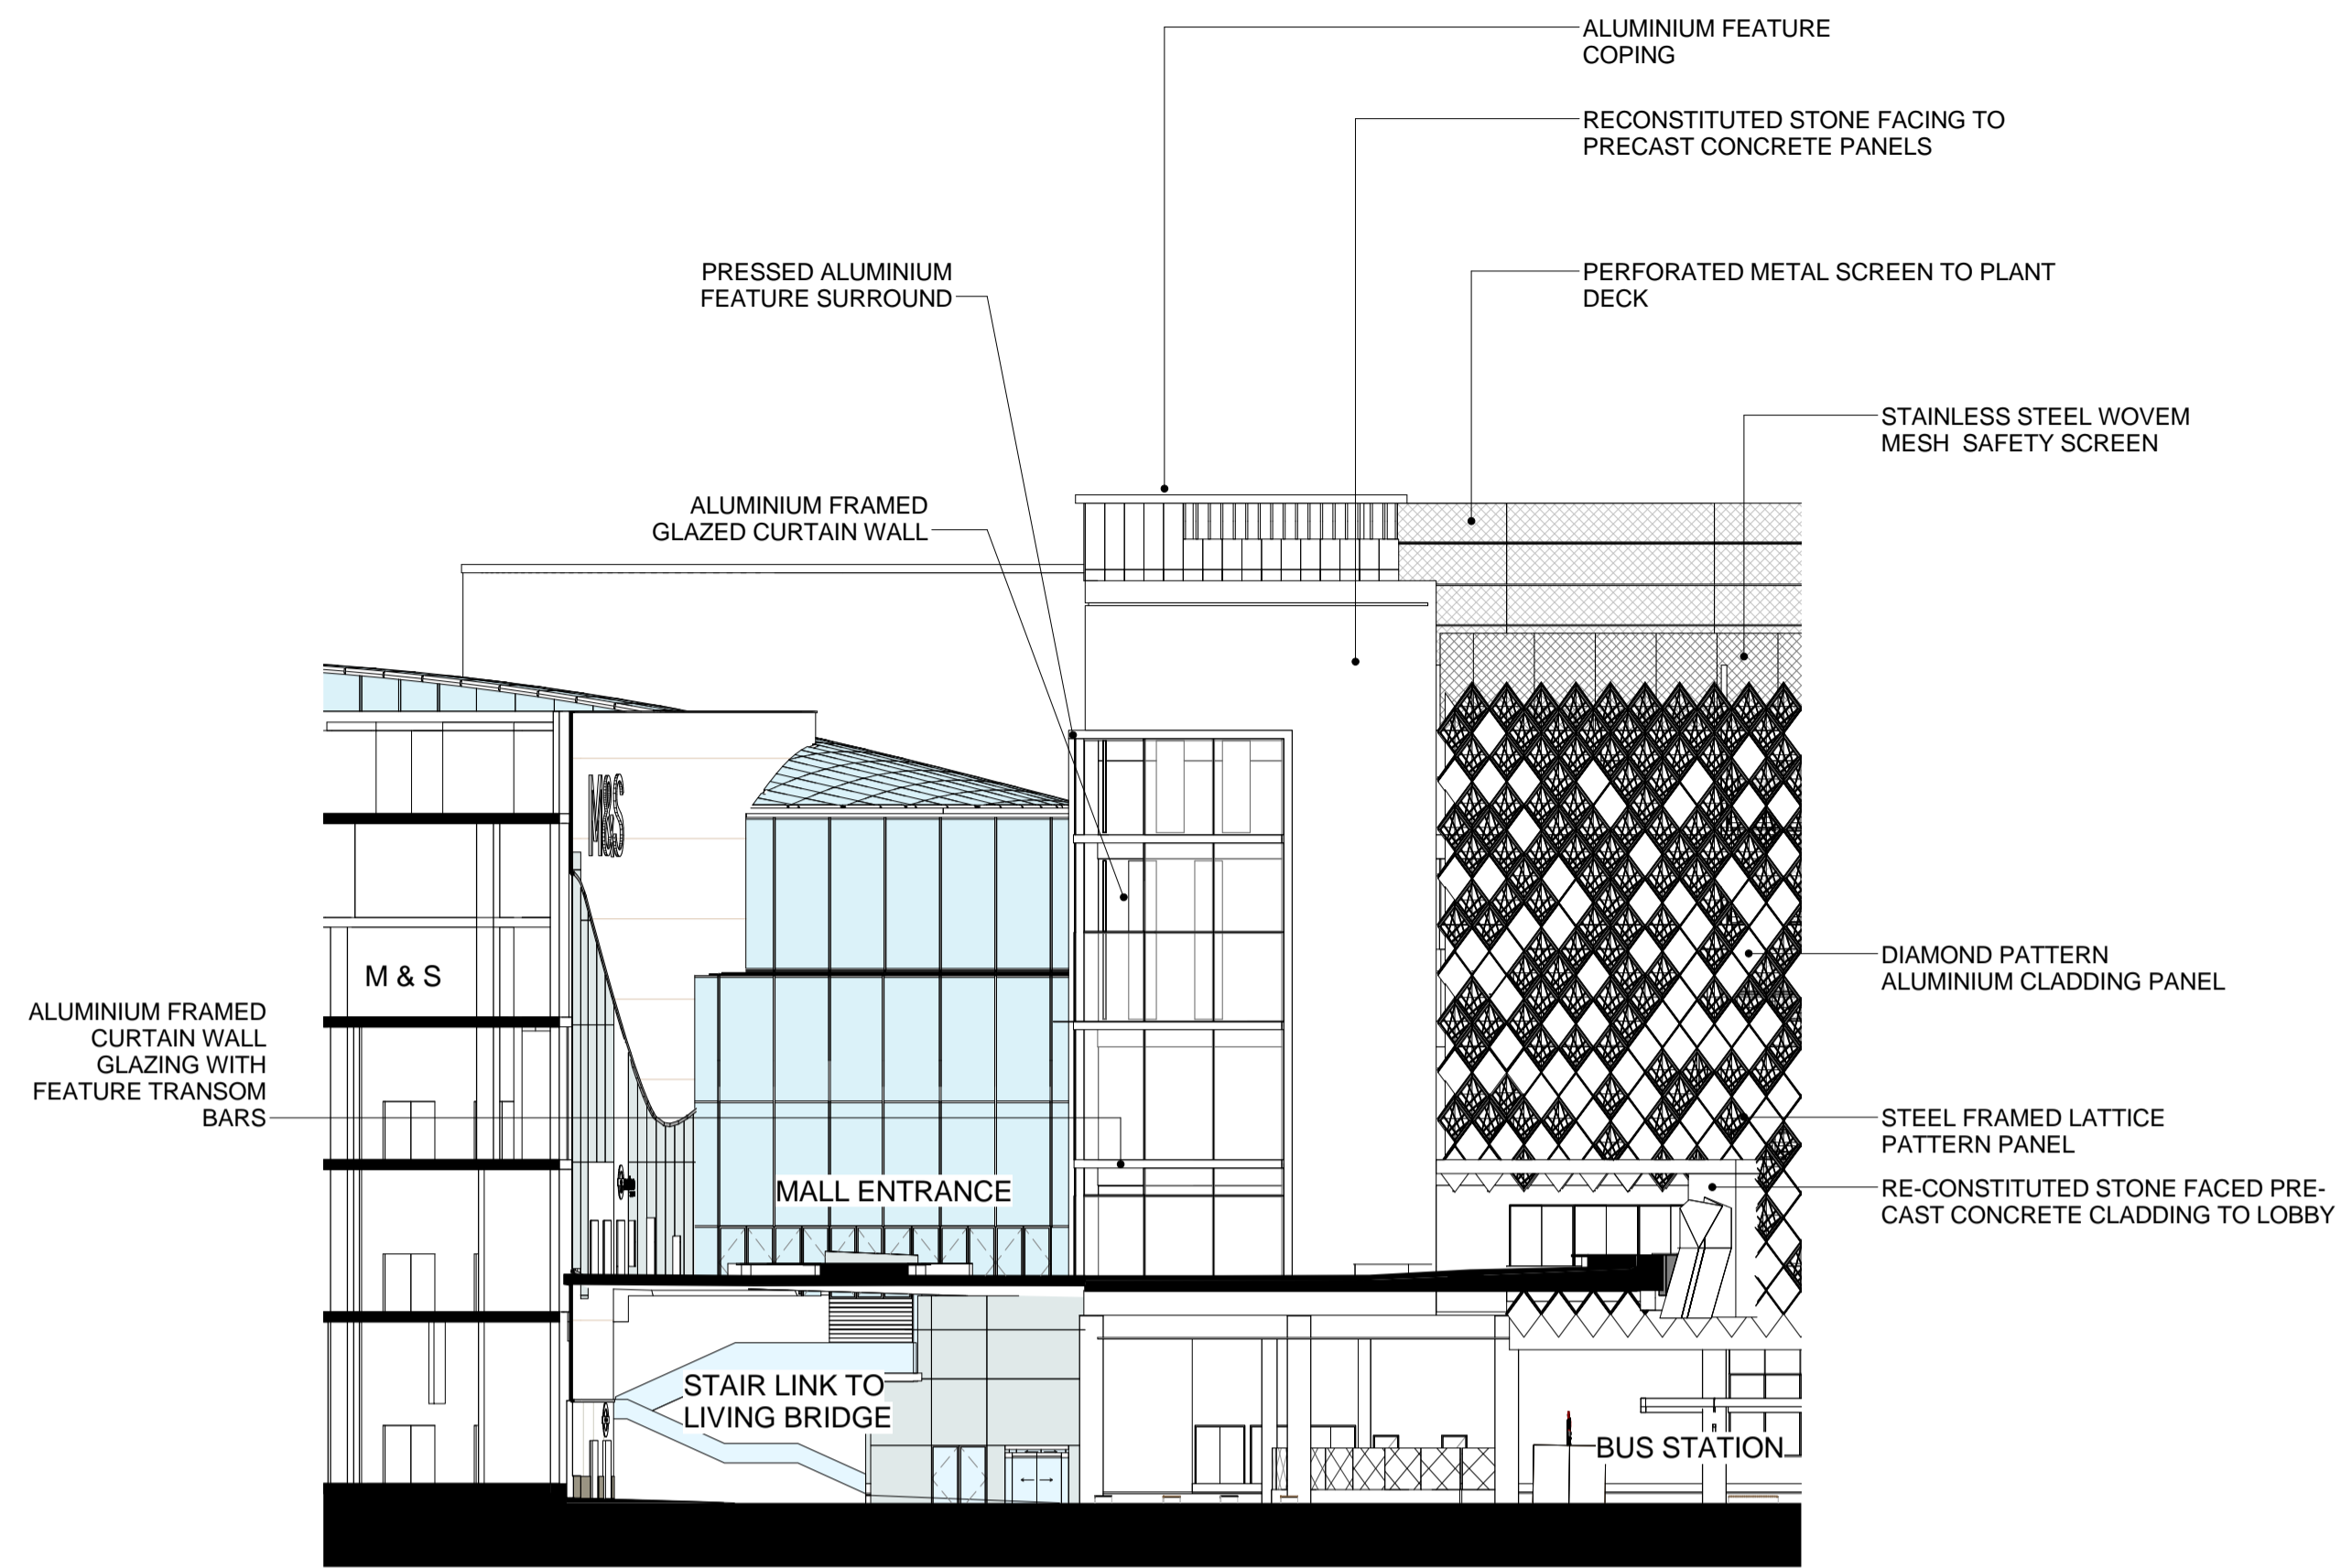


**2 Living Bridge Section 02**  
1 : 250

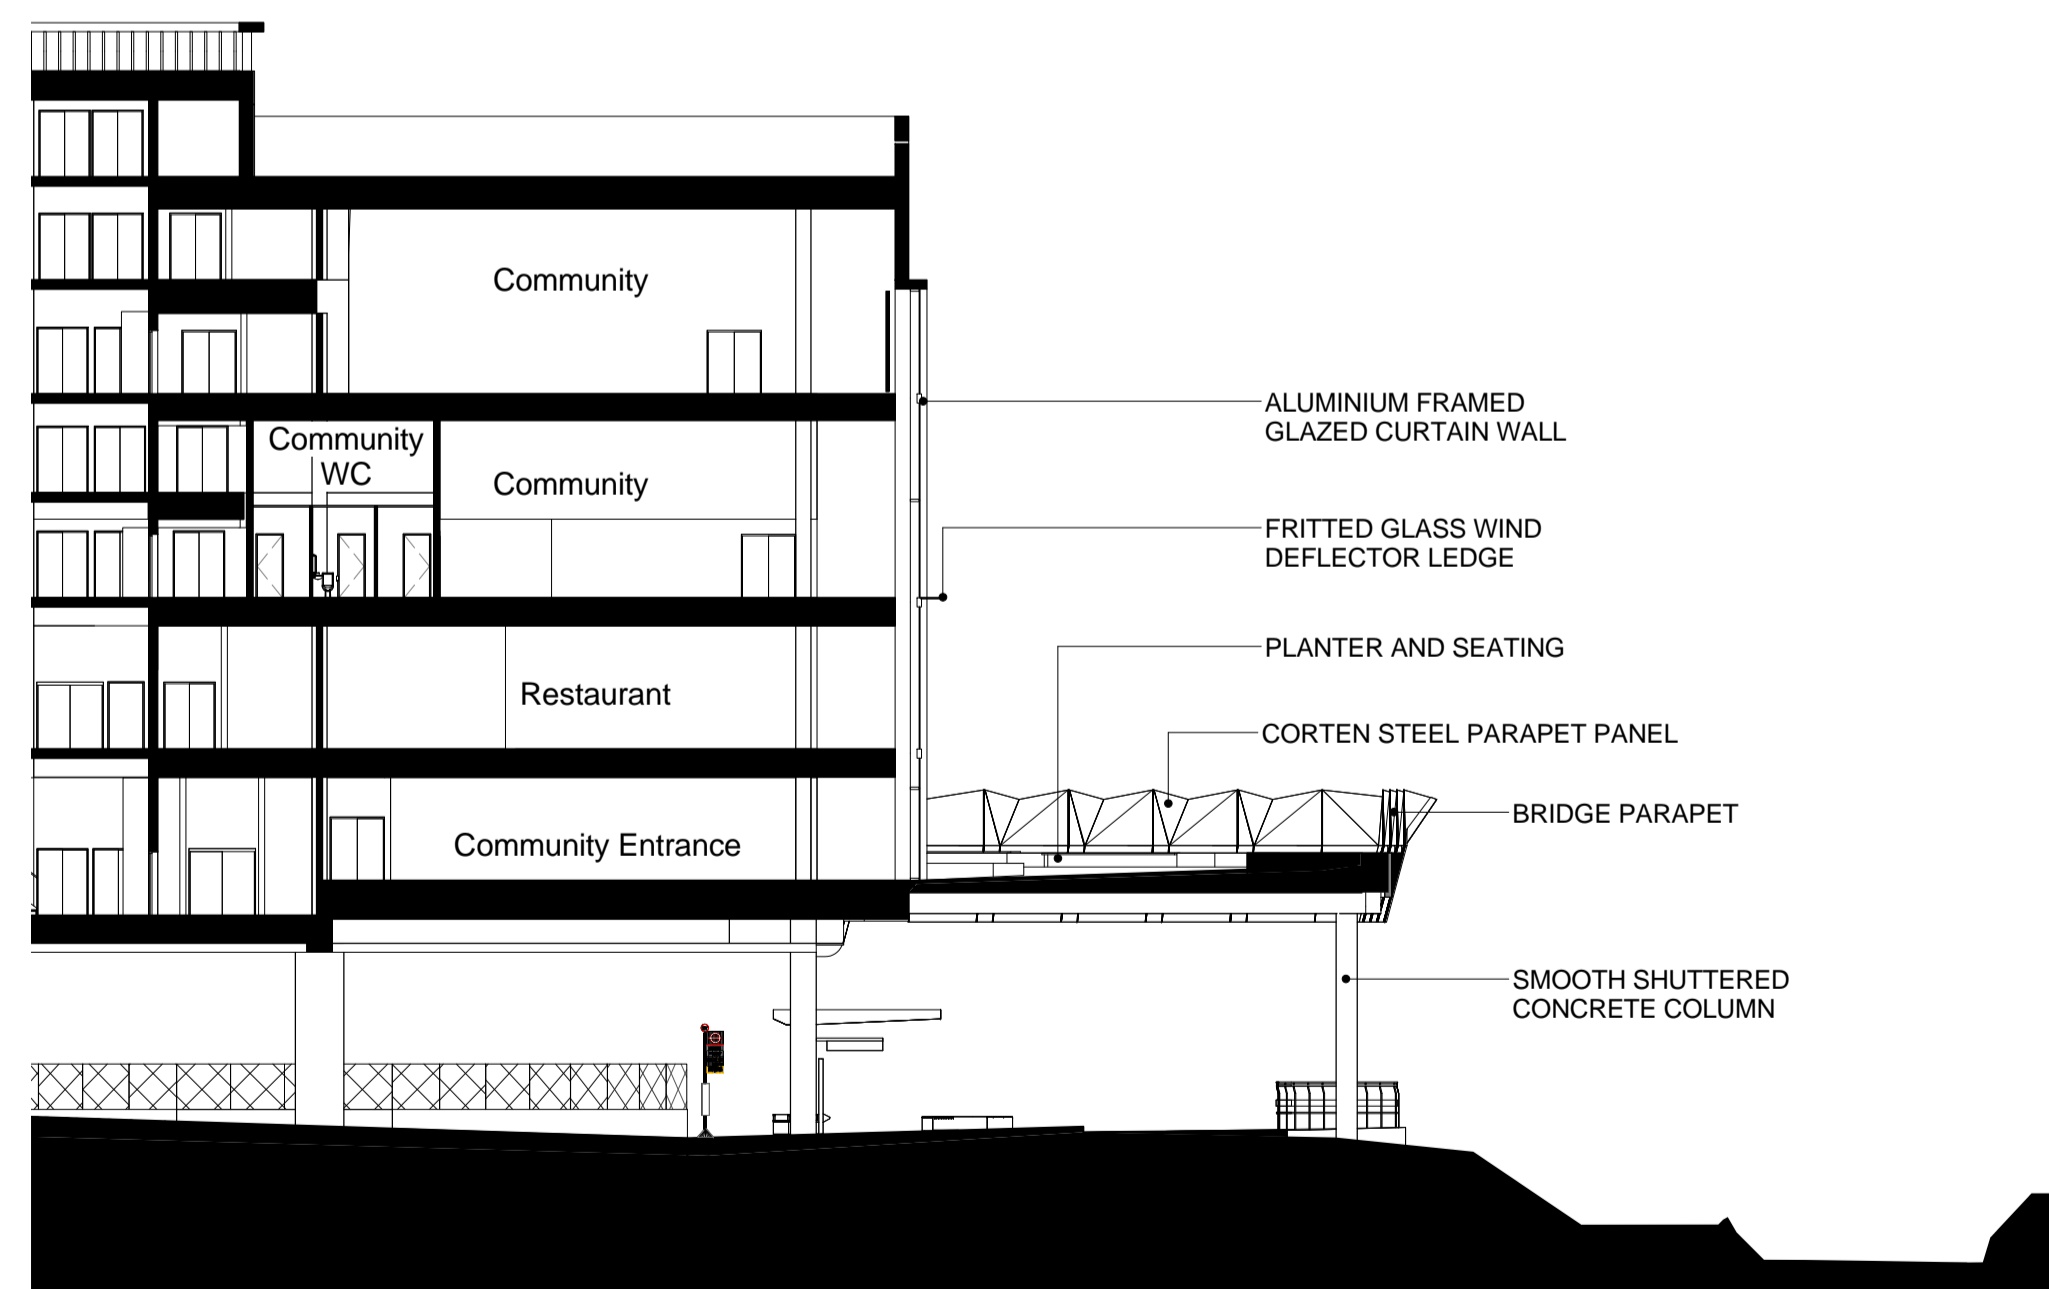

**3 Link Living Bridge Section 01**  
1 : 250

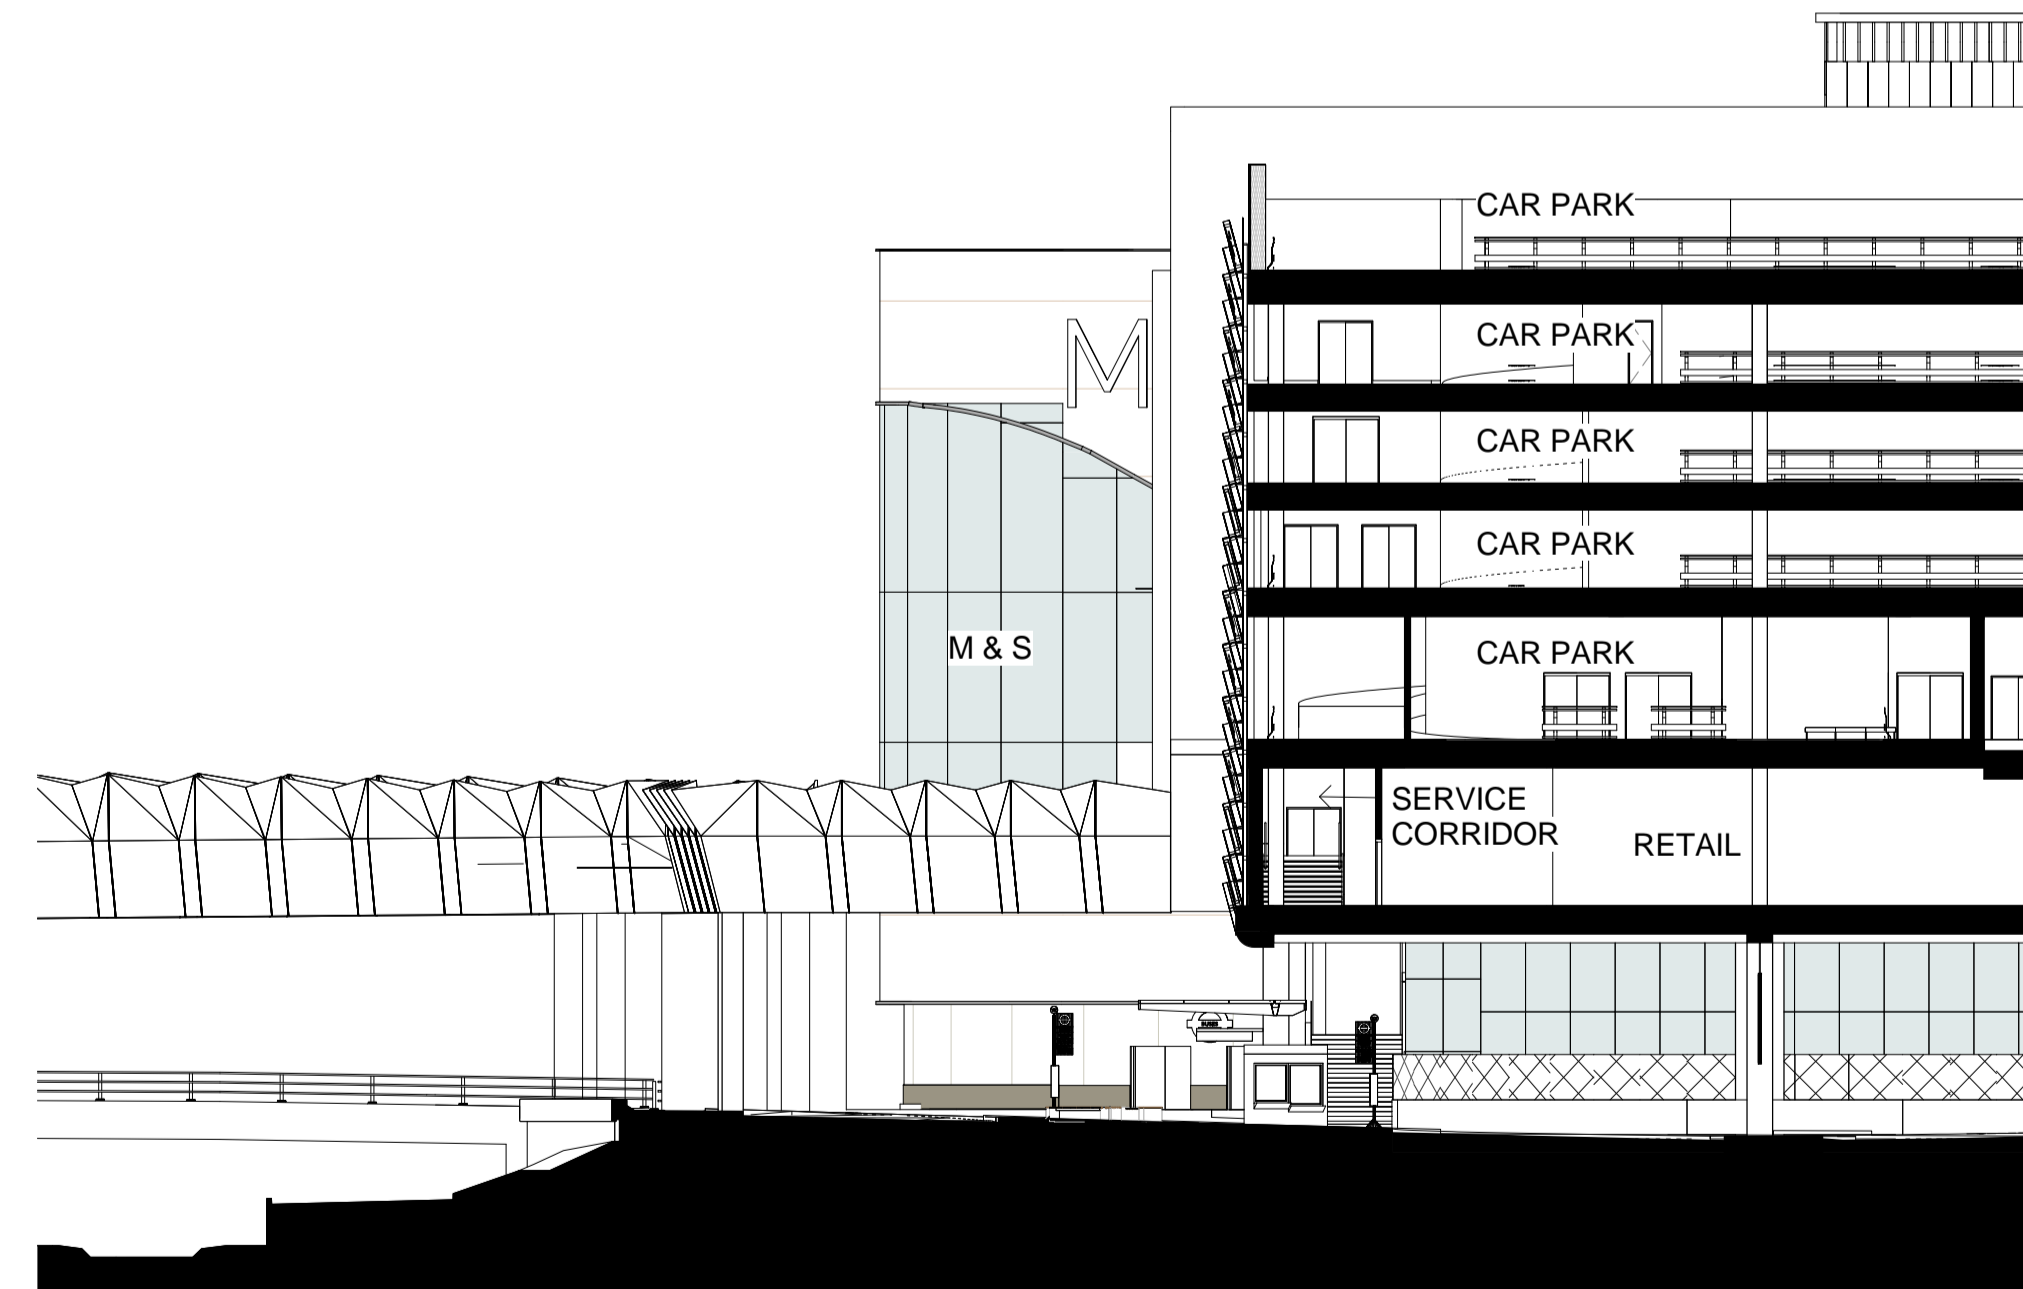

**4 Elevation Living Bridge Section 01**  
1 : 250

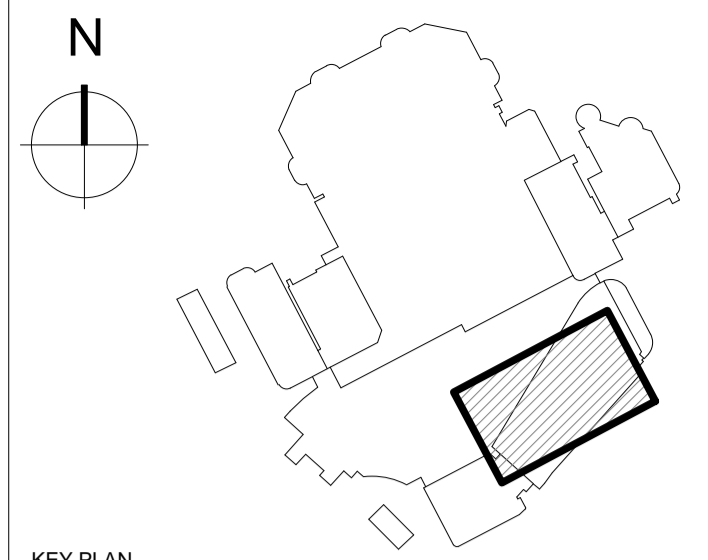

KEY PLAN

NOTES

DO NOT SCALE FROM THIS DRAWING EXCEPT FOR THE PURPOSES OF TOWN PLANNING.  
PLEASE SEE NOTES ATTACHED AT DRAWING NOTES Q1.

© COPYRIGHT CHAPMAN TAYLOR 2017

REV	DATE	BY	DESCRIPTION	CHKD
P4	29.03.17	TK	RMA Issue	IC
P3	21.03.17	NP	Final Client Check	IC
P2	03.03.17	TK	Final Draft RMA Issue	IC
P1	10.02.17	TK	Issued for draft RMA	IC

PROJECT

**BRENT CROSS  
CRICKLEWOOD**

CLIENT



**Standard Life  
Investments**

ARCHITECT

**Chapman Taylor**  
INTERNATIONAL ARCHITECTS MASTERPLANNERS DESIGNERS  
10 Eastbourne Terrace, London, W2 6LG  
Tel +44 (0)207 371 3000 | Fax +44 (0)207 371 1949  
london@chapmantaylor.com

DRAWING TITLE  
**SOUTH BUILDING (BUS STATION)  
NORTHERN LINK  
SECTIONS**  
Scale 1 : 250 @ A1

JOB NO	ISSUE DATE	DRAWN BY	CHECKED BY				
334/CR1	29.03.17	NP	JDH				
PROJECT	ORIGINATOR	ZONE	LEVEL	TYPE	ROLE	NUMBER	REVISION
08069	CTA	SB	ZZZ	DR	A	21432	P4