




Section Gravel Bed and Asphalt 1:50@A3

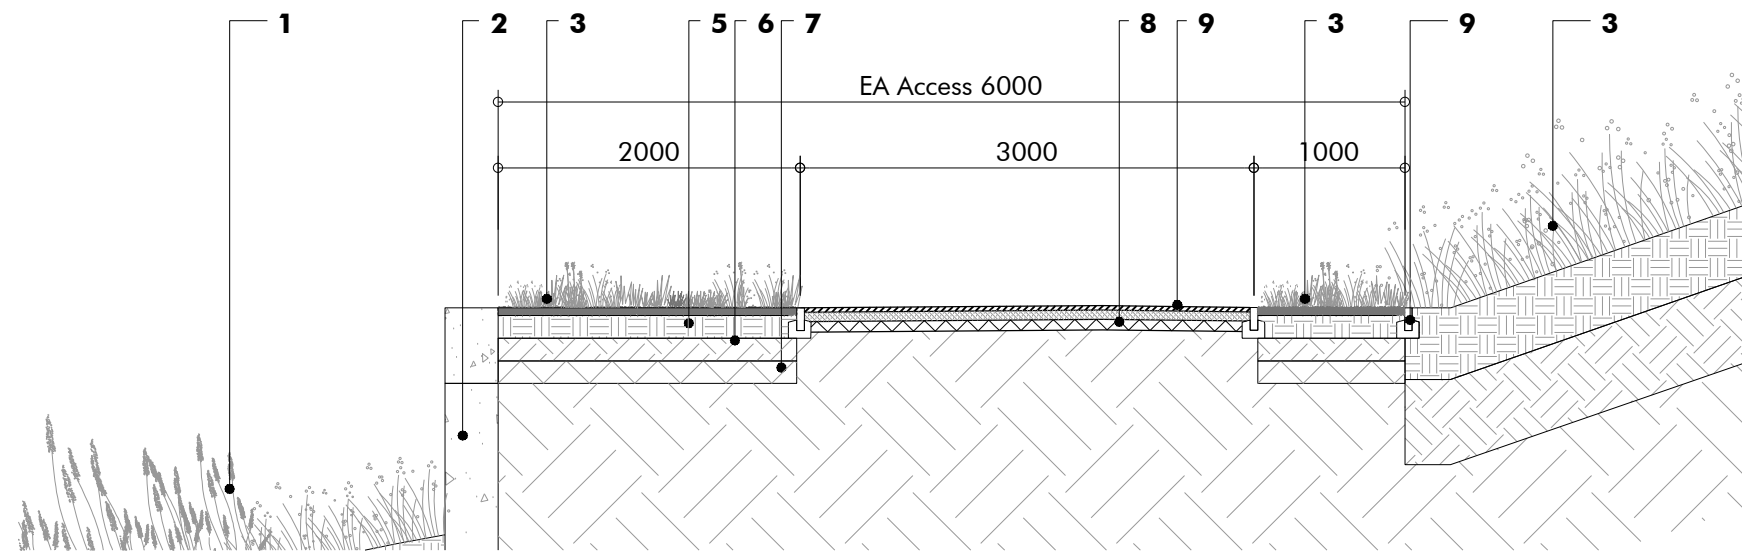


Detail Gravel Bed 1:10@A3

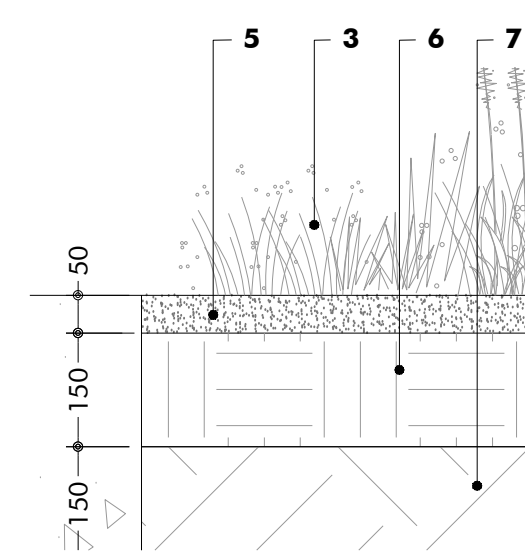

Section Reinforced Grass and Asphalt 1:50@A3

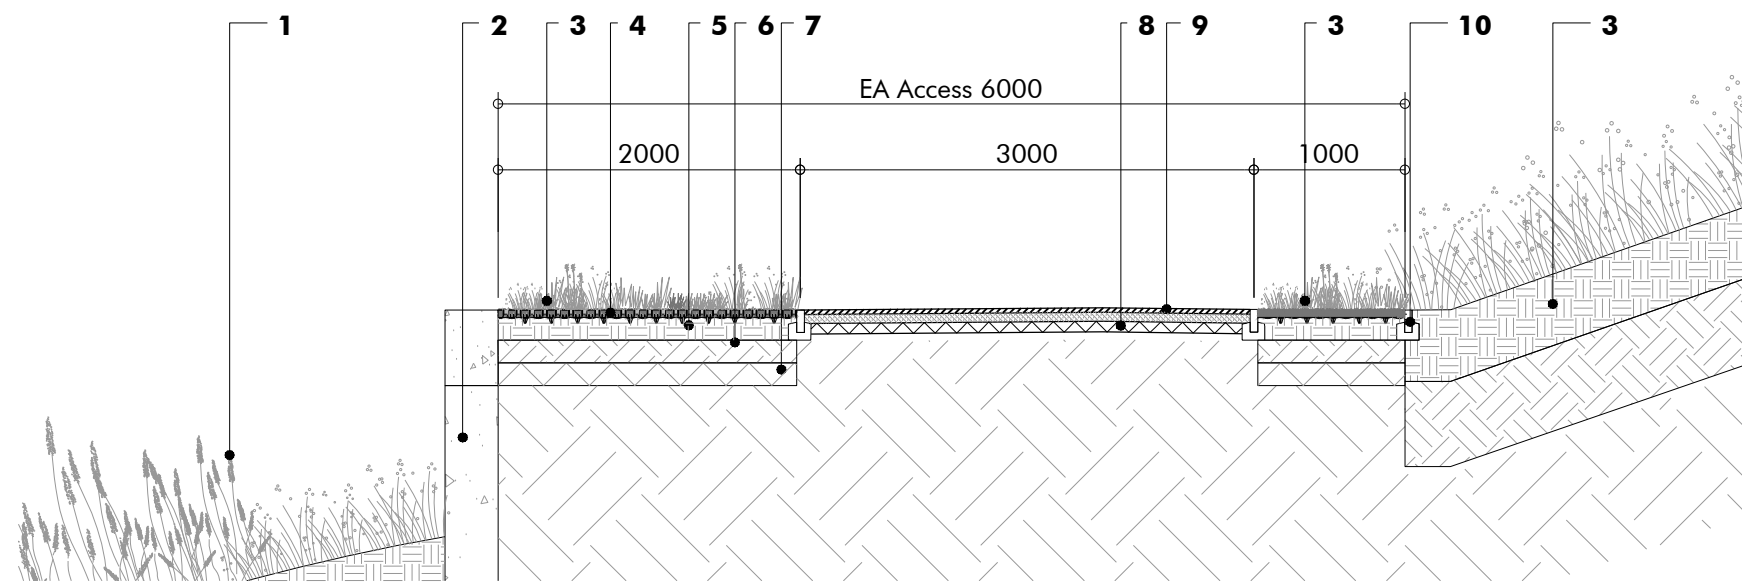

Detail Reinforced Grass 1:10@A3

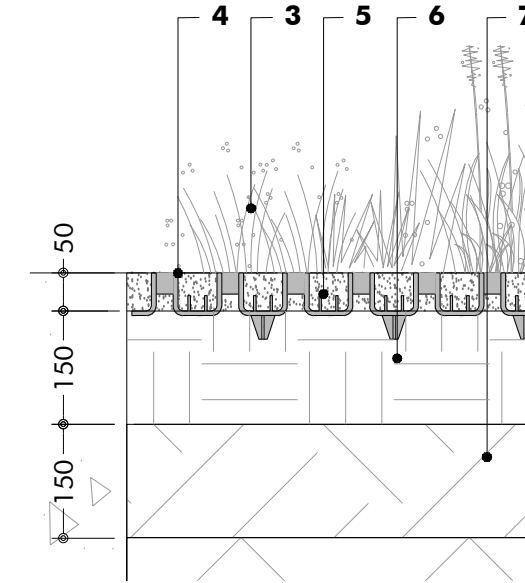


Key

1. Marginal planting
Refer to 1065-03-200 drawing series and base and soft specification for details.
2. Concrete wall to 1:5 year flood level.
Exposed wall height varies depending on location
3. Planting
Refer to 1065-03-200 drawings series and base and soft specification for details
4. BODPAVE® 85 Grass paver or similar approved.
500x500x50mm unit
Backfilled with growing medium
Fit to curved concrete path by offsetting units and cutting as req. at the end or through the centre of a cell (Refer to plan below).
5. 50mm depth gravel mulch
6. 150mm topsoil in accordance with specification.
7. 150mm subsoil in accordance with specification.
8. Sub-base layer.
9. Wearing Course
Buff coloured hot rolled asphalt.
10. Pin kerb edging 50mm x 150mm concrete pin kerb laid in an insitu concrete foundation

Notes

- A. All details to be read in conjunction with the General Arrangement and specifications.

Plan Reinforced Grass and Asphalt 1:20@A3

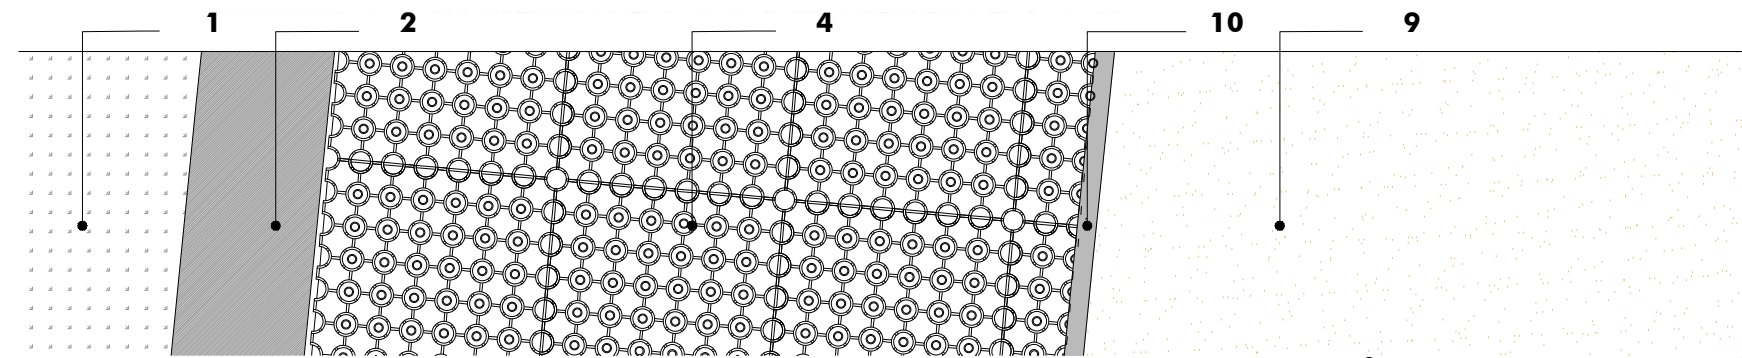

Revision	Description	Drawn by	Checked by	Date
-	Phase 1BN draft	JR	JP	25.07.16
A	Phase 1BN RMA Submission	JR	GG	03.03.17
B	Phase 1BN RMA Submission	JR	GG	29.03.17

Macgregor • Smith
Landscape Architecture



project	Brent Cross Cricklewood Brent Riverside Park	drawn by	JR
status	Phase 1BN RMA Submission	checked by	JP
title	Typical Path Planting Detail	date	23.07.15
Xref	1065-03-000	scale	varies@A3
drawing No	1065-03-443	revision	B

PLEASE SEE NOTES ATTACHED AT DRAWING NOTE Q1