


Section 1:25@A3

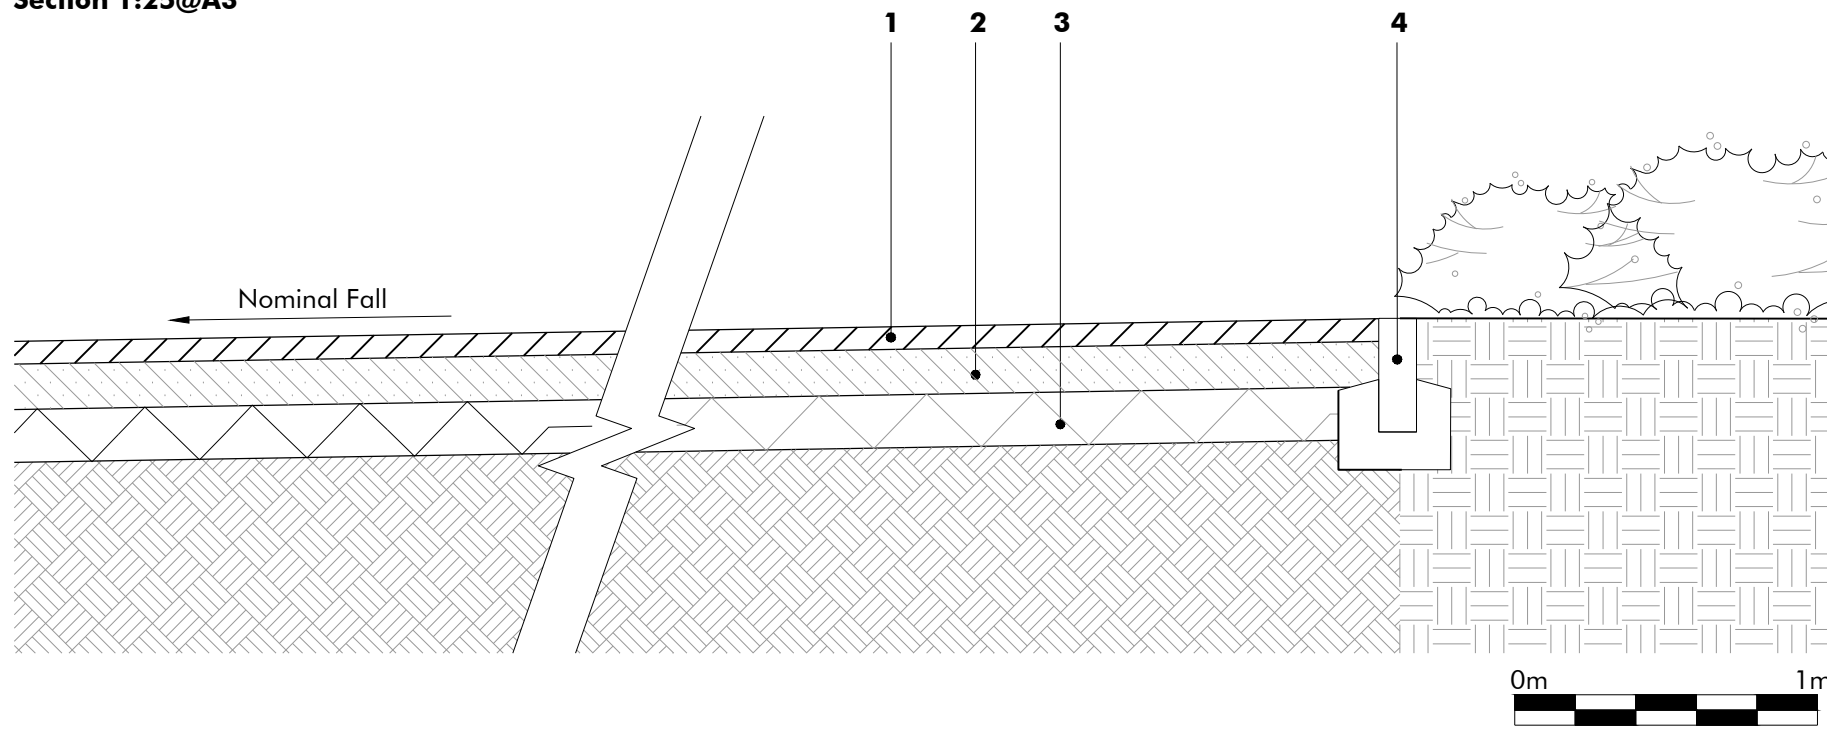

Key

1. Wearing Course.
Buff coloured hot rolled asphalt.
2. Base course.
3. Sub base.
4. Pin kerb edging 50mm x 150mm
concrete pin kerb laid in a insitu
concrete foundation
5. Marginal planting
Refer to 1065-03-200 series and
base and soft specification for details
6. Concrete wall to 1:5 year flood level
Exposed wall height varies
depending on location.
7. Meadow planting
Refer to 1065-03-200 series and
base and soft specification for details
and detail 1065-06-443 - Path
Planting Detail.


Reference Images



Buff Coloured Hot Rolled Asphalt
10mm aggregate size



Plan 1:50@A3

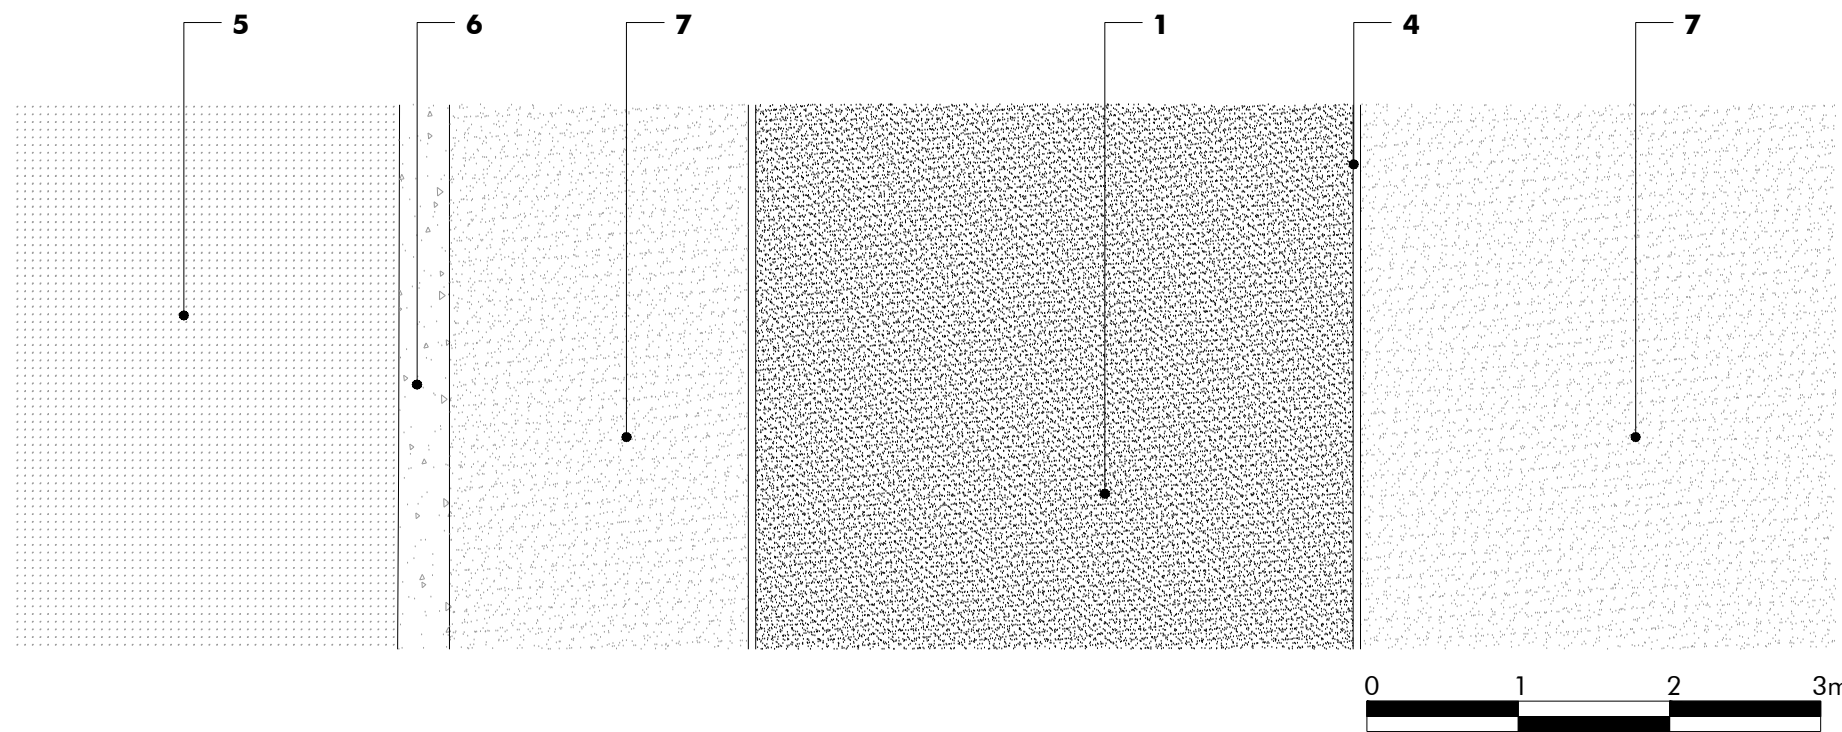

Notes

- A. All details to be read in conjunction with the General Arrangement and specifications.

Macgregor ▪ Smith
Landscape Architecture



| Revision | Description | Drawn by | Checked by | Date |
|----------|--------------------------|----------|------------|----------|
| - | Phase 1BN draft | JR | JP | 27.07.16 |
| A | Phase 1BN RMA Submission | RH | GG | 03.03.17 |
| B | Phase 1BN RMA Submission | JR | GG | 29.03.17 |

| | | | |
|------------|---|------------|----------|
| project | Brent Cross Cricklewood Brent Riverside Park | drawn by | JR |
| status | Phase 1BN RMA Submission | checked by | JP |
| title | Typical Surface Material Coloured Asphalt | date | 25.07.16 |
| Xref | - | scale | 1:25@A3 |
| drawing No | 1065-03-444 | revision | B |

PLEASE SEE NOTES ATTACHED AT DRAWING NOTE Q1