

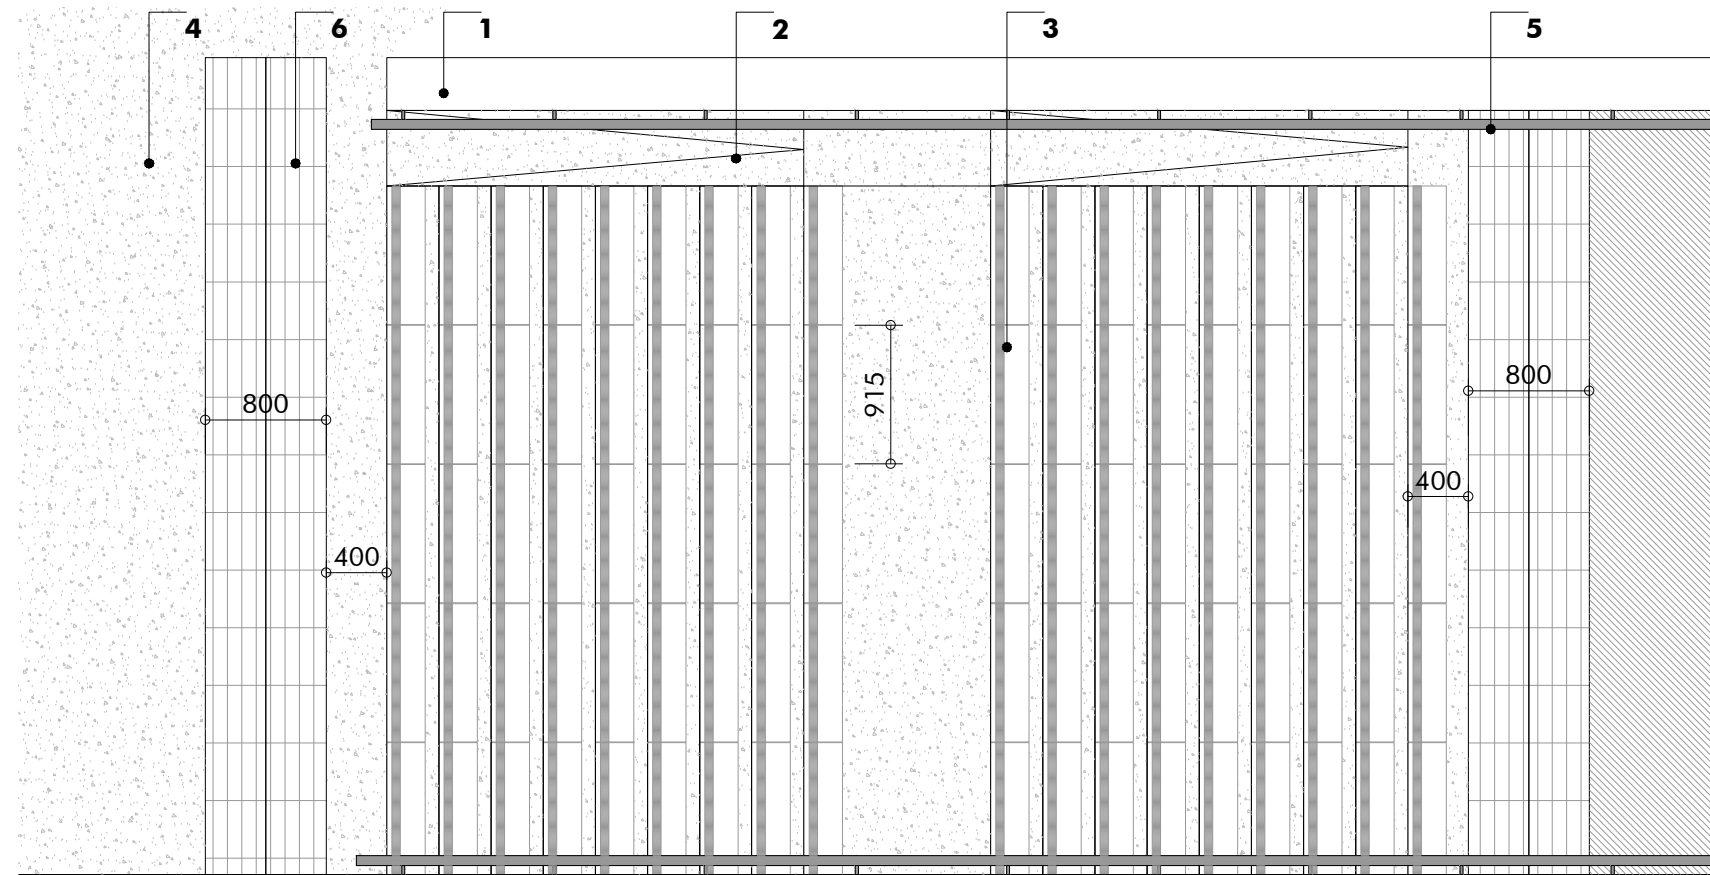


Plan 1:50@A3

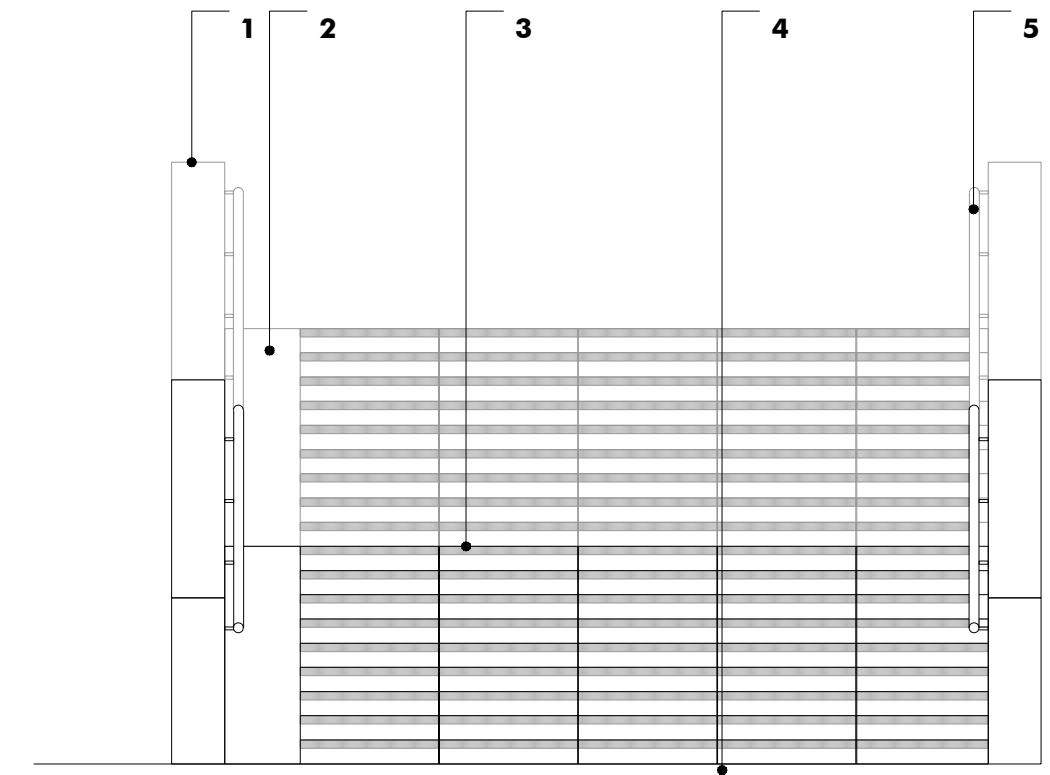

- 1** Concrete wall to river corridor  
Exposed sections of concrete walls to the river corridor to be cast with a RECKLI® finish or similar and approved
- 2** Cycle ramps  
To be formed with pre-cast concrete conservation units, without contrasting bands.
- 3** Pre-cast Concrete Single Solid Step Units  
350mm width x 150mm depth (160mm with bedding) x 1000mm lengths, with inlaid contrasting bands on the riser and treads.  
400mm x 150mm x 1000 unit to top step.  
Textured Conservation Silver Grey units with black contrasting bands or similar and approved
- 4** Surface finish refer to GA
- 5** Brushed stainless steel handrail built into concrete wall
- 6** Corduroy paving units 400mm length x 400mm , to be laid 400mm before stepped area as shown in the detail
- 7** Asphalt surface

Section 1:50@A3

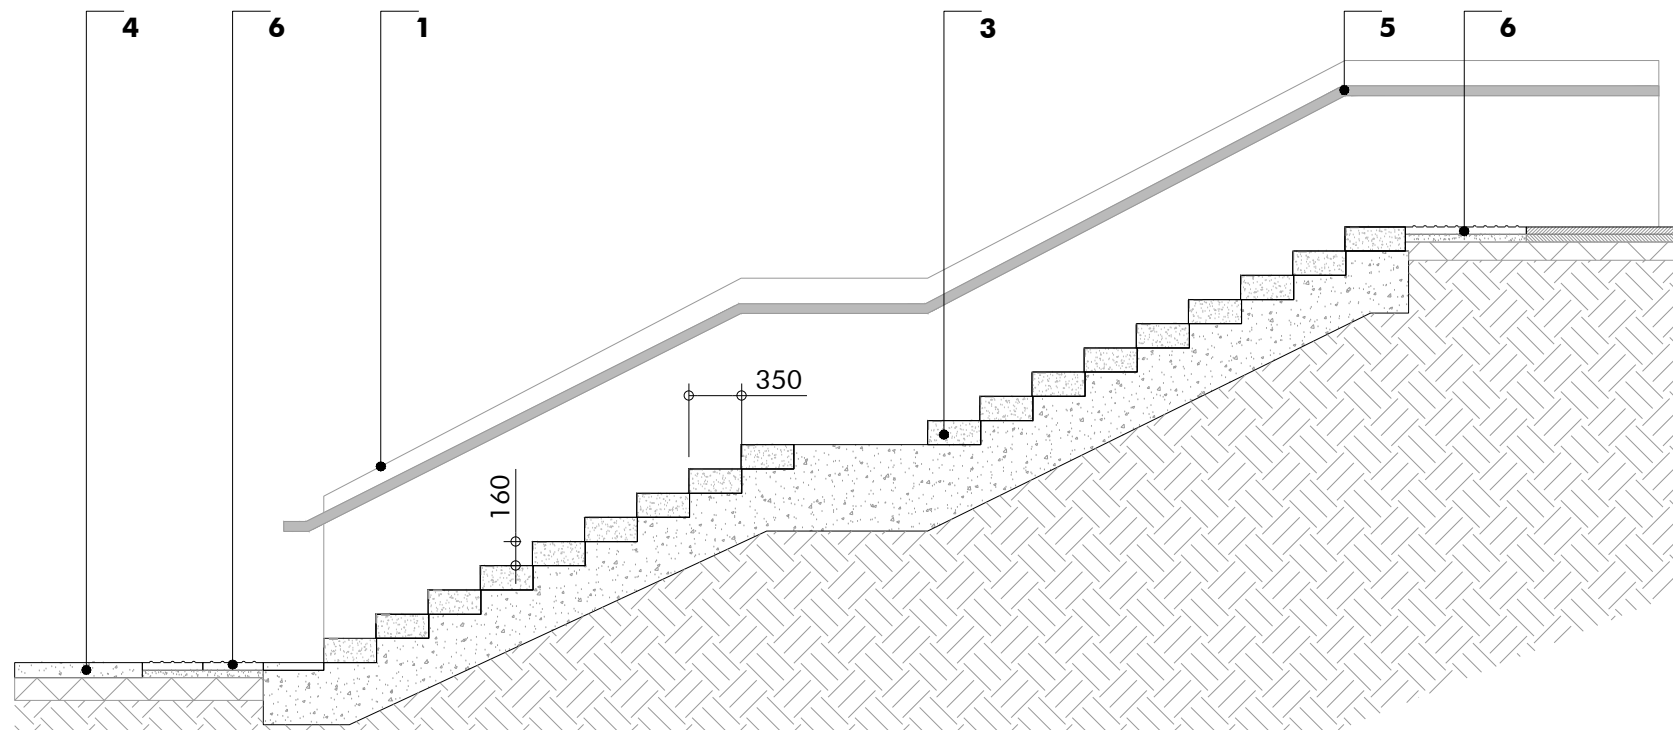

Revision	Description	Drawn by	Checked by	Date
-	Phase 1BN RMA Draft	JR	JP	04.08.16
A	Phase 1BN RMA Submission	JR	GG	03.03.17
B	Phase 1BN RMA Submission	JR	GG	23.03.17



PLEASE SEE NOTES ATTACHED AT DRAWING NOTE Q1

Macgregor ▪ Smith  
Landscape Architecture



project	Brent Cross Cricklewood Brent River Park	drawn by	JR
status	Phase 1BN RMA Submission	checked by	JP
title	Typical Step Detail	date	04.08.16
Xref	1065-03-000	scale	1:50@A3
drawing No	1065-03-459	revision	<b>B</b>