

**KEY**

**SOFT LANDSCAPE**  
For detailed information refer to planting plans 1065-15-200 series and Base and Soft Landscape Specification

**Proposed semi mature clear-stem trees**  
Trees in hard/rees in soft

**Proposed multi-stem tree/shrub planting**  
Refer to planting plans 1065-15-200 series for species

**Proposed ornamental grasses and shrub planting**  
Refer to planting plans 1065-15-200 series for species

**Proposed Climbers**  
Self-clinging species. Refer to planting plans 1065-15-200 series & softwork specification for species

**Proposed Wire Mesh Frame with climbing plants**  
Refer to 1065-15-417 Typical design intent detail drawing

**Proposed hedge planting**  
Refer to planting plans 1065-15-200 series for species

**HARD LANDSCAPE**  
For detailed information refer to typical details 1065-15-400 series

**Paving type 1 - Key spaces**  
Natural stone paving  
Grey buff tones  
Various sizes to create 'ripple' effect staggered bond

**Paving type 3 - Perimeter Footways**  
Concrete flag paving  
Grey colour  
Staggered bond, rectangular various sizes

**Paving type 5 - Pedestrian crossing**  
To Engineer's detail

**Raised planter**  
Cast Stone Planters  
Refer to Detail 1065-15-403

**Timber Bench**  
FSC Sourced Tropical Timber bench  
Refer to Detail 1065-15-408

**'Cube' Seats**  
Refer to Detail 1065-15-410

**Steps**  
Step units to tie into paving in 'Templehof' Circus  
Refer to Detail 1065-15-415

**Bollards**  
Pos 68 bollards with pos 69 foundations  
Refer to Detail 1065-15-404

**Cycle stands**  
Stainless steel sheffield cycle stands  
Refer to Detail 1065-15-405

**Litter bins**  
With integrated recycling and cigarette units  
Detail & Specification TBC

**Tactile paving to steps**  
Conduiry paving units as per best practice & guidance

**Tactile paving to crossings**  
Blister paving as per best practice & guidance

**Wide kerb**  
To key threshold spaces, 200mm width



**Trolley stop**  
To engineer's specification

**Totem sign**

**Indicative irrigation point**

**Indicative slot drain locations**

REFER TO LIVING BRIDGE - 1065-15-005

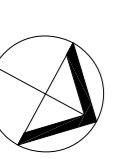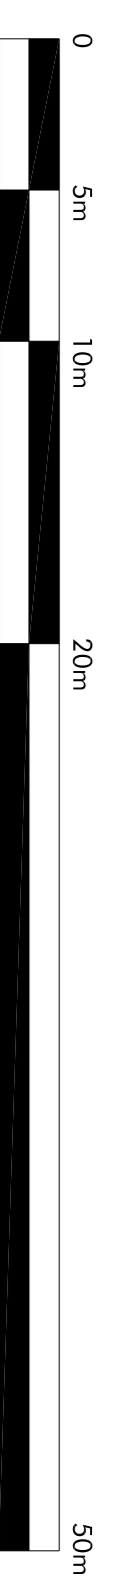

All drawings to be read in conjunction with Macgregor Smith Soft and Base Landscape Specifications  
PLEASE SEE NOTES ATTACHED AT DRAWING NOTES Q1

project	Brent Cross Cricklewood	drawn by	RH
status	Phase 1BN RMA Submission	checked by	JP
title	Templehof Circus Threshold, Entry Canopy & Upper Riverside Walkway CA	date	06.02.17
Xref	08889-CA-SW-1065-15-004-11002	scale	1:250@A1
drawing No	1065-15-004	revision	B

**Macgregor • Smith**  
Landscape Architecture

Revision	Description	Drawn by	Checked by	Date
A	Draft RMA	RH	JP	06.02.17
B	Draft Phase 1BN RMA Submission	SF	JP	06.03.17
	Phase 1BN RMA Submission	SF	CG	23.03.17