

KEY

- RETAINED TREES**
- PROPOSED TREE PLANTING**

PROPOSED ORNAMENTAL SHRUB PLANTING
 Shrubs and ornamental grasses - 3L pots @ 37no./m²
 Herbaceous planting - 2L pots @ 73no./m²


PROPOSED HEDGE PLANTING
 Pre-formed semi-specimen instant hedging
 0.5m x 0.5m width x 1.2-1.5m height

*** PROPOSED CLIMBERS**
 10L specimen self-clinging climbers


+++++ PROPOSED METAL MESH FRAME FOR CLIMBERS

To be read in conjunction with Macgregor Smith Base & Soft Landscape Specifications

REFER TO LYING BRIDGE APPROACH NORTH - 1065-15-206

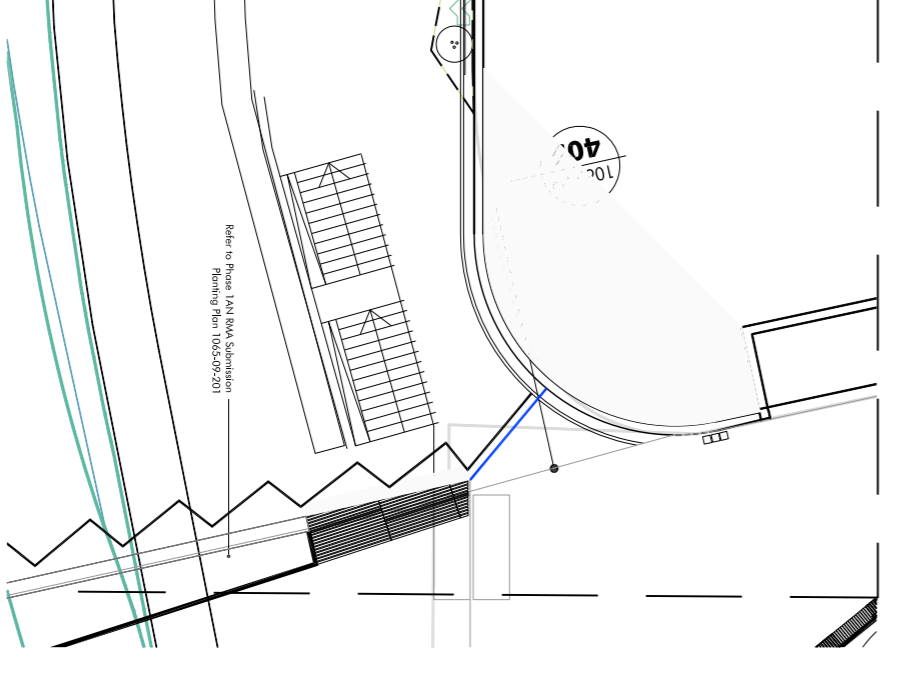

Revision	Description	Drawn by	Checked by	Date
A	Draft Phase 1BN RMA Submission	SP	JP	06.03.17
	Phase 1BN RMA Submission	SP	GG/NG	22.03.17

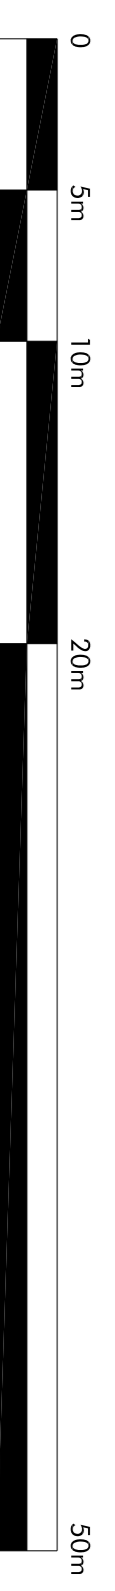

The drawing is protected by copyright. Copyright reserved. All dimensions on this CAD file are dimensions to be used from. Dimensions must be reported to within 1:500 precision. Copyrighted by Macgregor Smith, 11-12 High Street, Bath, BA1 5AQ. Tel: 01225 444 490. Fax: 01225 429 952. Email: info@macgregor-smith.com

PLEASE SEE NOTES ATTACHED AT DRAWING NOTES Q1

Macgregor • Smith
 Landscape Architecture

project	Brent Cross Cricklewood	drawn by	SP
status	Phase 1BN RMA Submission	checked by	JP
title	Temporary Civic Energy Centre & Upper Riverside Walkway Planning Plan	date	06.03.17
xref	xref	scale	1:250@A1
drawing No	1065-15-205	revision	A