



Elevation 1:20@A3

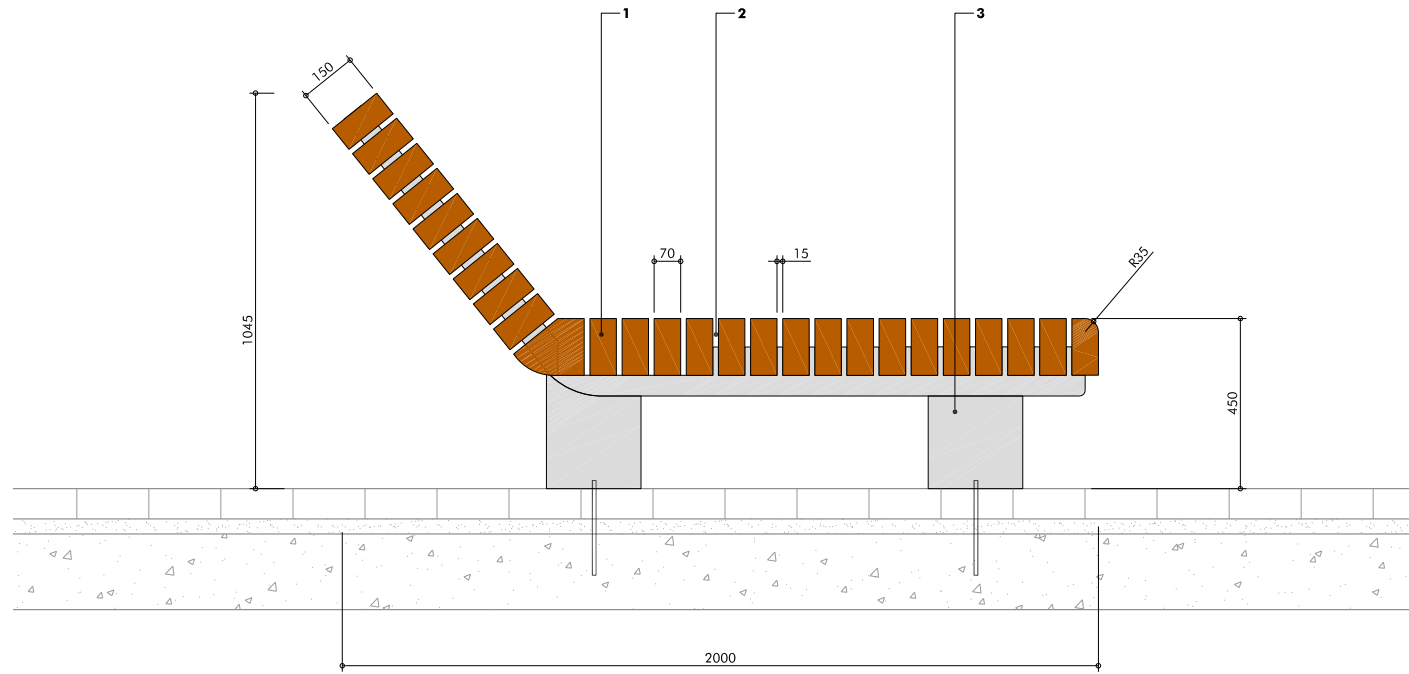

End Elevation 1:20@A3

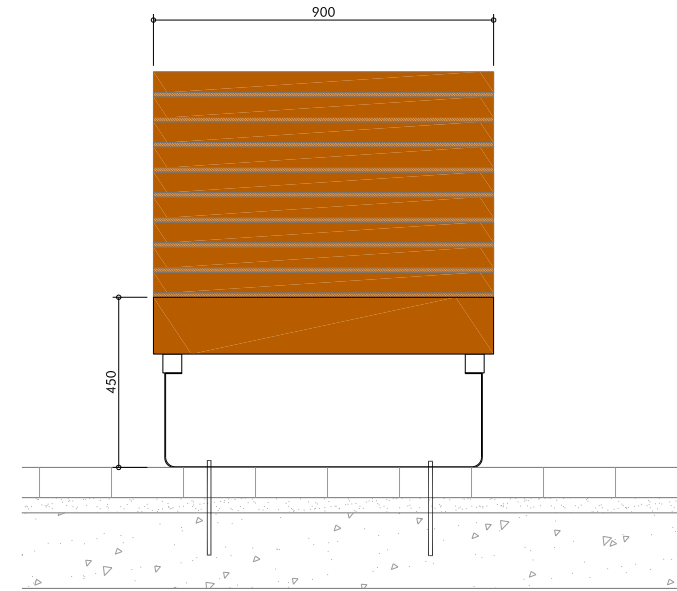


Key

Seating Type 4 - Bespoke Streetlife 'Recliner' seating
or similar approved

- 1** FSC tropical hardwood timber battens
900mm length x 70mm width x 150mm depth spaced with 15mm gaps
All timber seating units to be planed smooth with pencil rounded edges and have a Ø70mm rounded front edge as shown in detail.
- 2** Timber battens to be fixed to theft-proof steel comb system.
- 3** Galvanised steel frame to support comb system and timber battens to specialist fabricator's detail.

Plan 1:20@A3

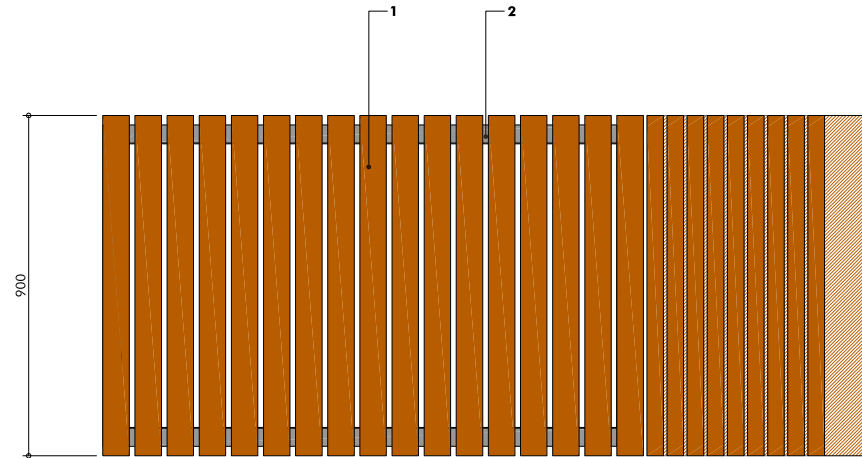

Revision	Description	Drawn by	Checked by	Date
-	Draft Phase 1AN RMA Submission	KR	JP	03.03.17
A	Phase 1AN RMA Submission	KR	GG	29.03.17



Macgregor • Smith
Landscape Architecture



project	Brent Cross Cricklewood	drawn by	KR
status	Phase 1BN RMA Submission	checked by	JP
title	Typical Seating Type 4 - Recliner Seat	date	03.03.17
Xref	-	scale	1:20@a3
drawing No	1065-15-409	revision	A

PLEASE SEE NOTES ATTACHED AT DRAWING NOTE Q1

This drawing is protected by copyright. Contractors must check all dimensions on site. Only figure dimensions are to be worked from. Discrepancies must be reported to architect before proceeding.
Christopher House, 11-12 High Street, Bath, BA1 5AQ Tel:01225 464 690 Fax:01225 429 962 enquiries@macgregorsmith.co.uk