


Ground floor decking

1:10@A3

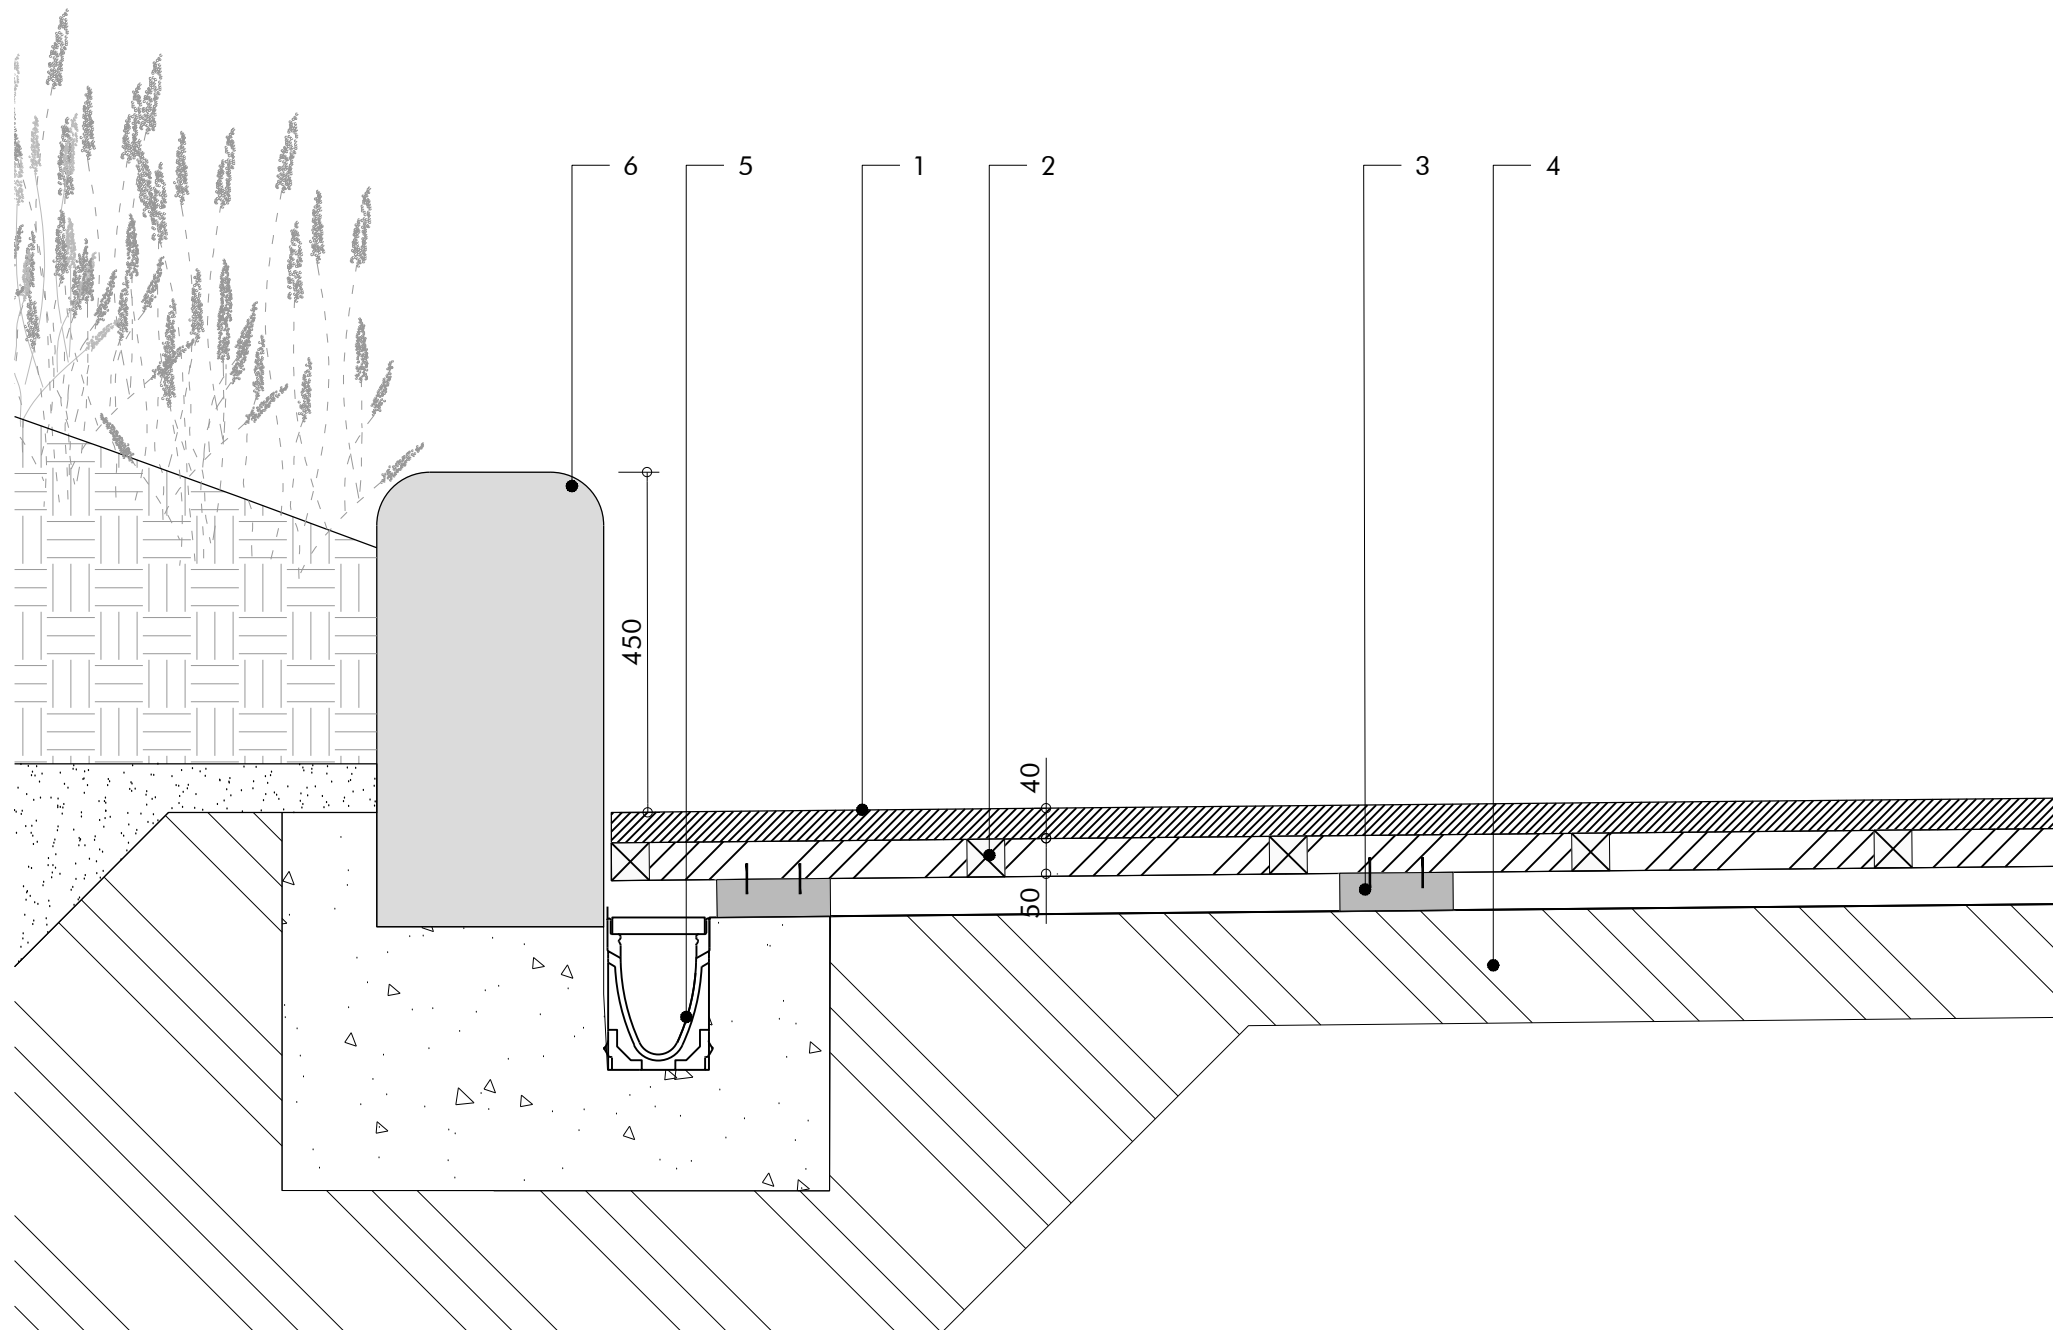

KEY

1. Timber Deck. 70mm wide 40mm thick FSC smooth planed tropical hardwood timber, alternate boards with carborundum strips. 5mm spacing between boards. Hidden deck fastening for seamless effect or similar, equal and approved.
2. Softwood weather treated timber joists and Softwood weather treated timber noggins to support timber decking.
3. Concrete footing to engineers specification and detail.
4. Sub-base to engineers specification.
5. Drainage channel system to engineers specification.
6. For planter detail & specification refer to Typical Planter Detail 1065-15-403

NOTES

- All softwood timber such as joists and noggins to be pressure impregnated with an approved preservative.
- All softwood timber is to be sawn, free from snags and splinters.
- All softwood joinery to be stained with 2 coats Sadolin classic wood protection.
- All notch cuts are to be made prior to the application of the preservative.

Revision	Description	Drawn by	Checked by	Date
-	Draft Phase 1BN RMA Submission	KR	GG	03.03.17
A	Phase 1BN RMA Submission	KR	GG	29.03.17

Macgregor ▪ Smith
Landscape Architecture



project	Brent Cross Cricklewood	drawn by	KR
status	Phase 1BN RMA Submission	checked by	GG
title	Typical Paving Detail - Timber Decking	date	03.03.17
Xref	N/A	scale	1:10 @A3
drawing No	1065-15-412	revision	A



PLEASE SEE NOTES ATTACHED AT DRAWING NOTE Q1