




Location Plan Fenwick Place
1:200@A3

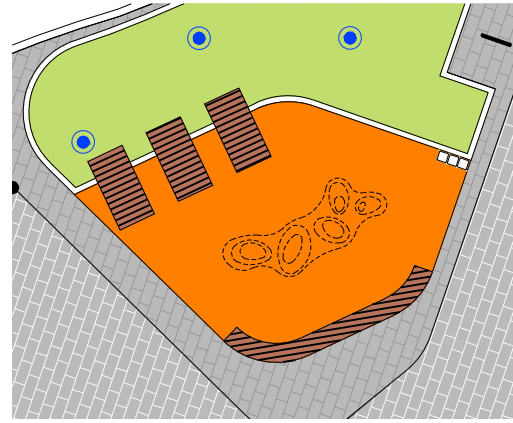

Location Plan Layfield Place
1:200@A3

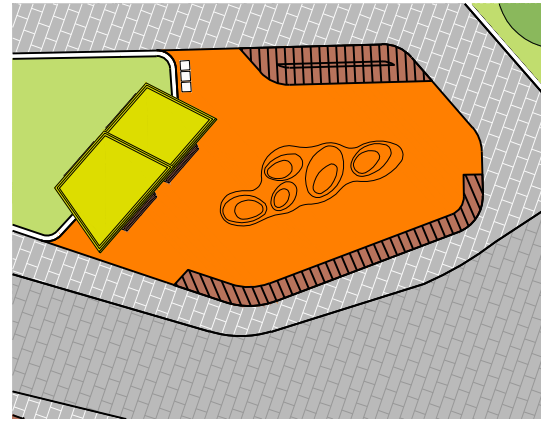


Incidental Play Reference Image

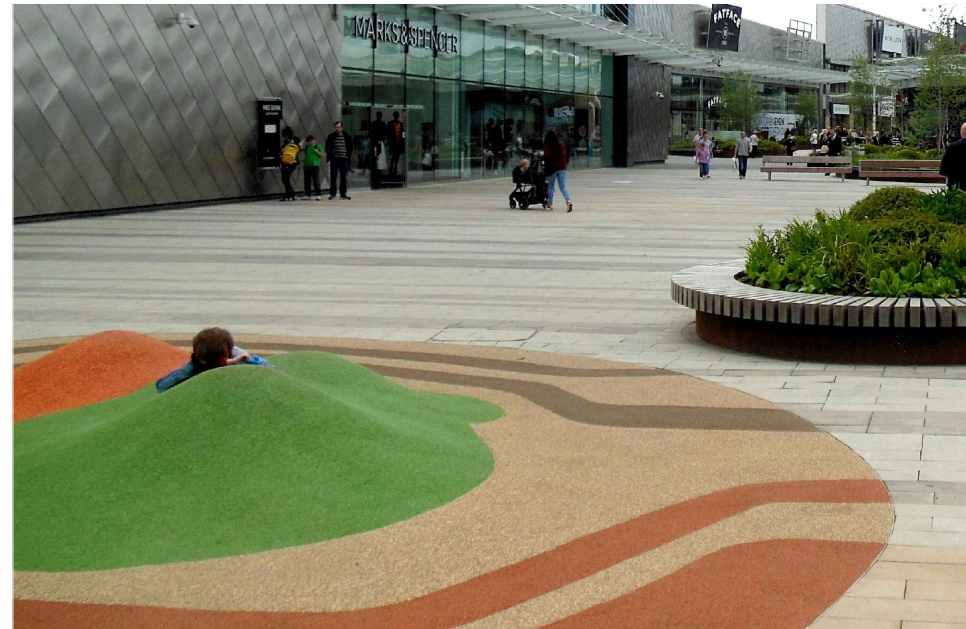

Key

1. Rubber crumb safer surface wearing coat. Playtop or similar approved. Colour TBC
2. In situ concrete base laid to falls by hand and rough trowelled
3. Well consolidated MOT 1 type hardcore. Height to manufacturers specification.
4. Flush metal edge with concrete haunch to engineers specification.
5. Safety surface to safe fall zone. Thickness to manufacturers specification including base coat and wearing coat in compliance with EN1177 thickness varies.

Typical section through incidental play mounds
1:25@A3

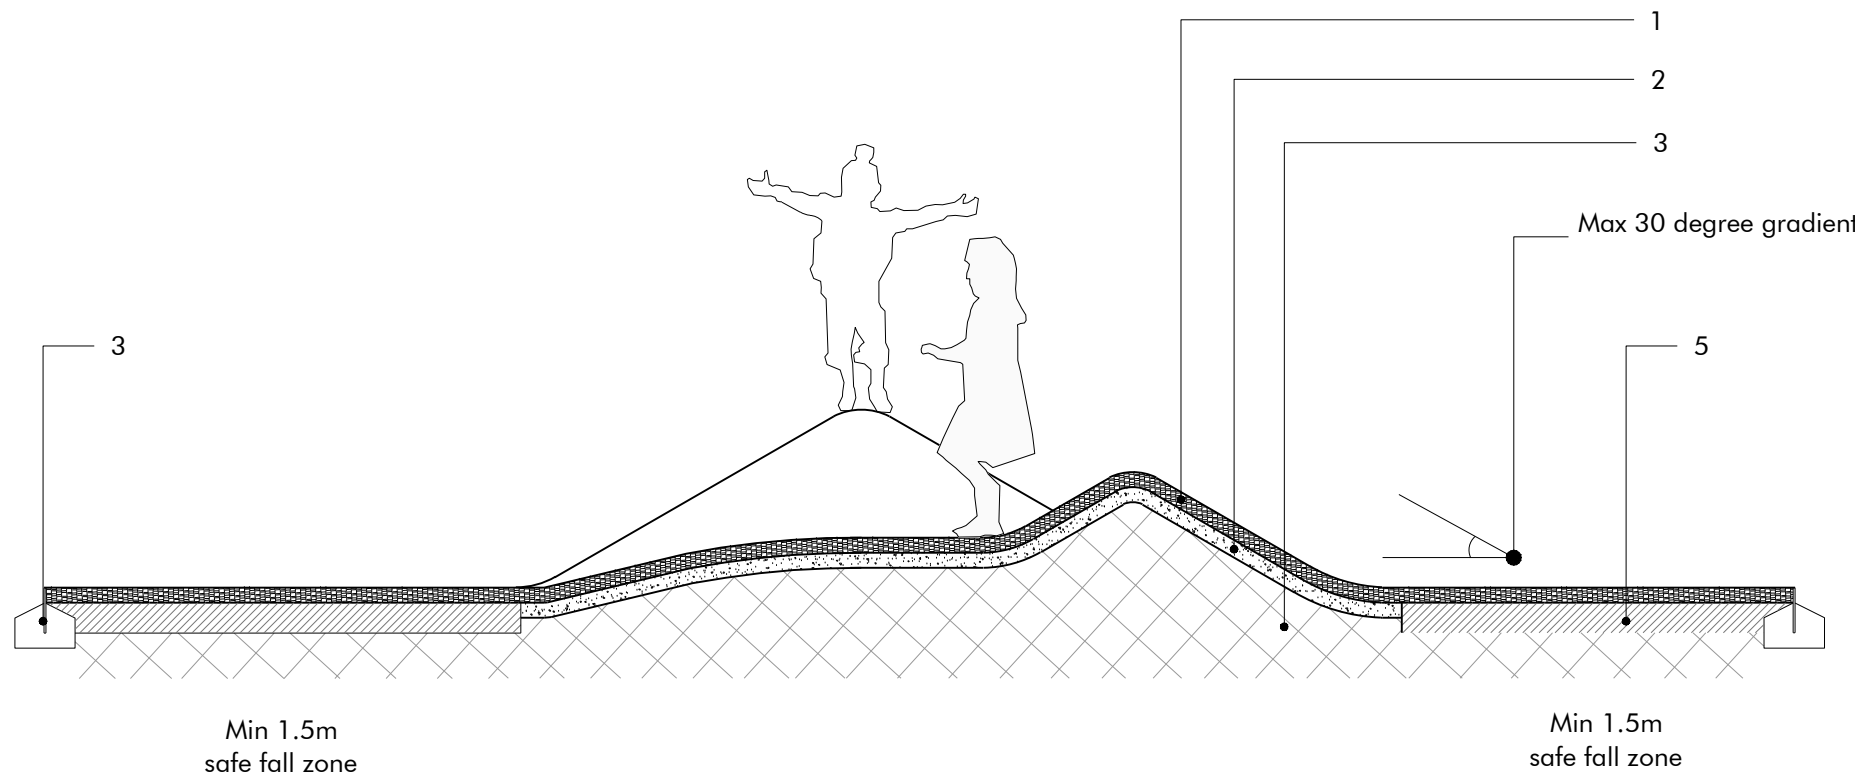

Revision	Description	Drawn by	Checked by	Date
-	Draft Phase 1BN RMA Submission	KR	GG	03.03.2017
A	Phase 1BN RMA Submission	KR	GG	29.03.2017



Macgregor ▪ Smith
Landscape Architecture



project	Brent Cross Cricklewood	drawn by	KR
status	Phase 1BN RMA Submission	checked by	GG
title	Typical Paving Detail - Play Surface	date	03.03.17
Xref	-	scale	Varies@A3
drawing No	1065-15-413	revision	A

PLEASE SEE NOTES ATTACHED AT DRAWING NOTE Q1