



Elevation 1:25@A1

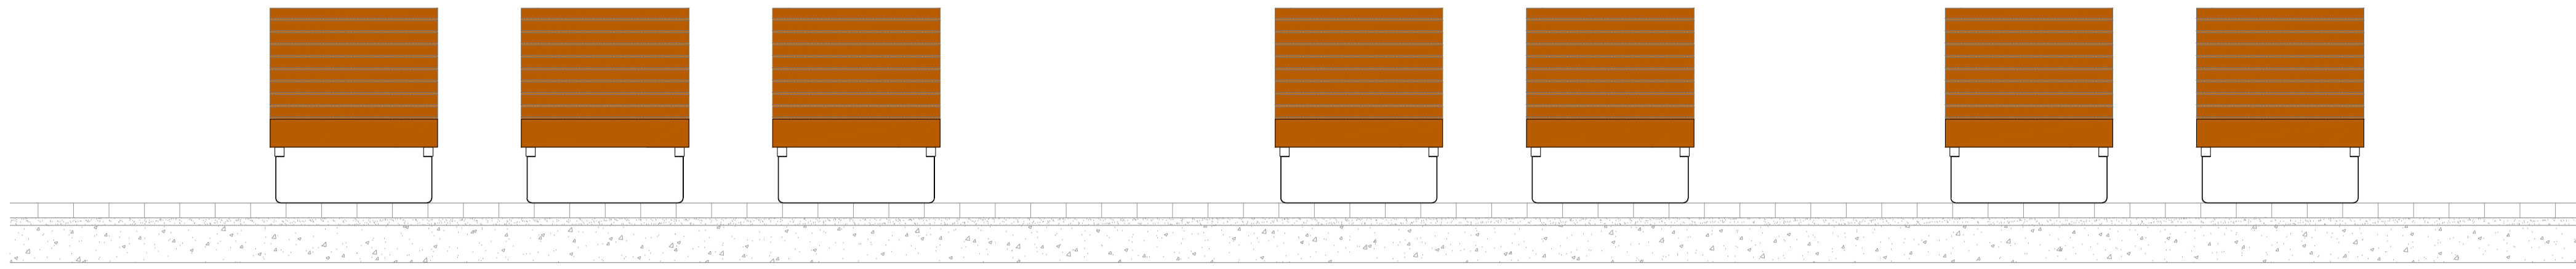

Plan 1:50@A1

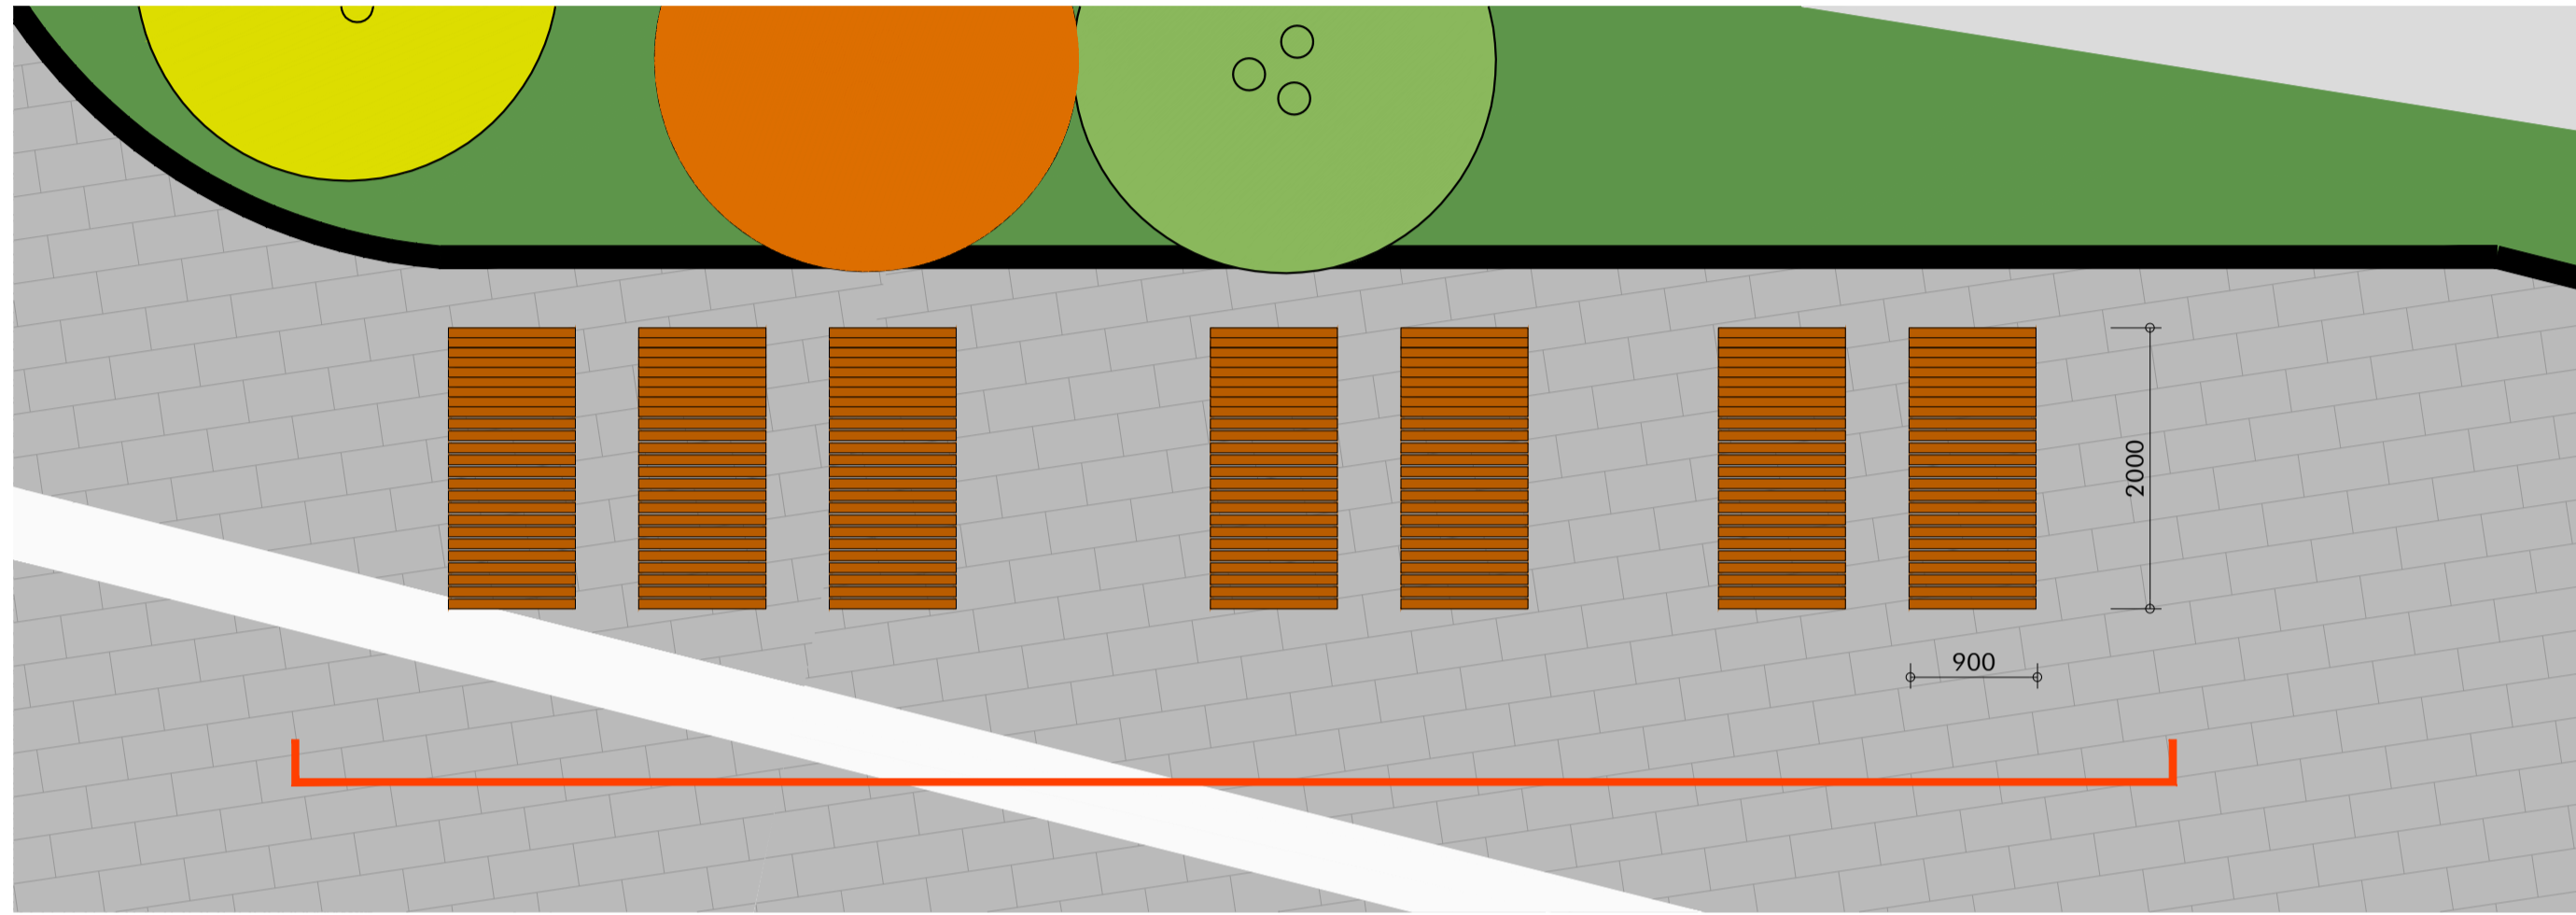


KEY

Seating Type 2 - Bespoke Streetlife 'Recliner' seating or similar approved


- 1 FSC tropical hardwood timber battens
900mm length x 70mm width x 150mm depth spaced with 15mm gaps
All timber seating units to be planed smooth with pencil rounded edges and have a Ø70mm rounded front edge as shown in detail
- 2 Timber battens to be fixed to theft-proof steel comb system
- 3 Galvanised steel frame to support comb system and timber battens to specialist fabricator's detail




Elevation 1:10@A1

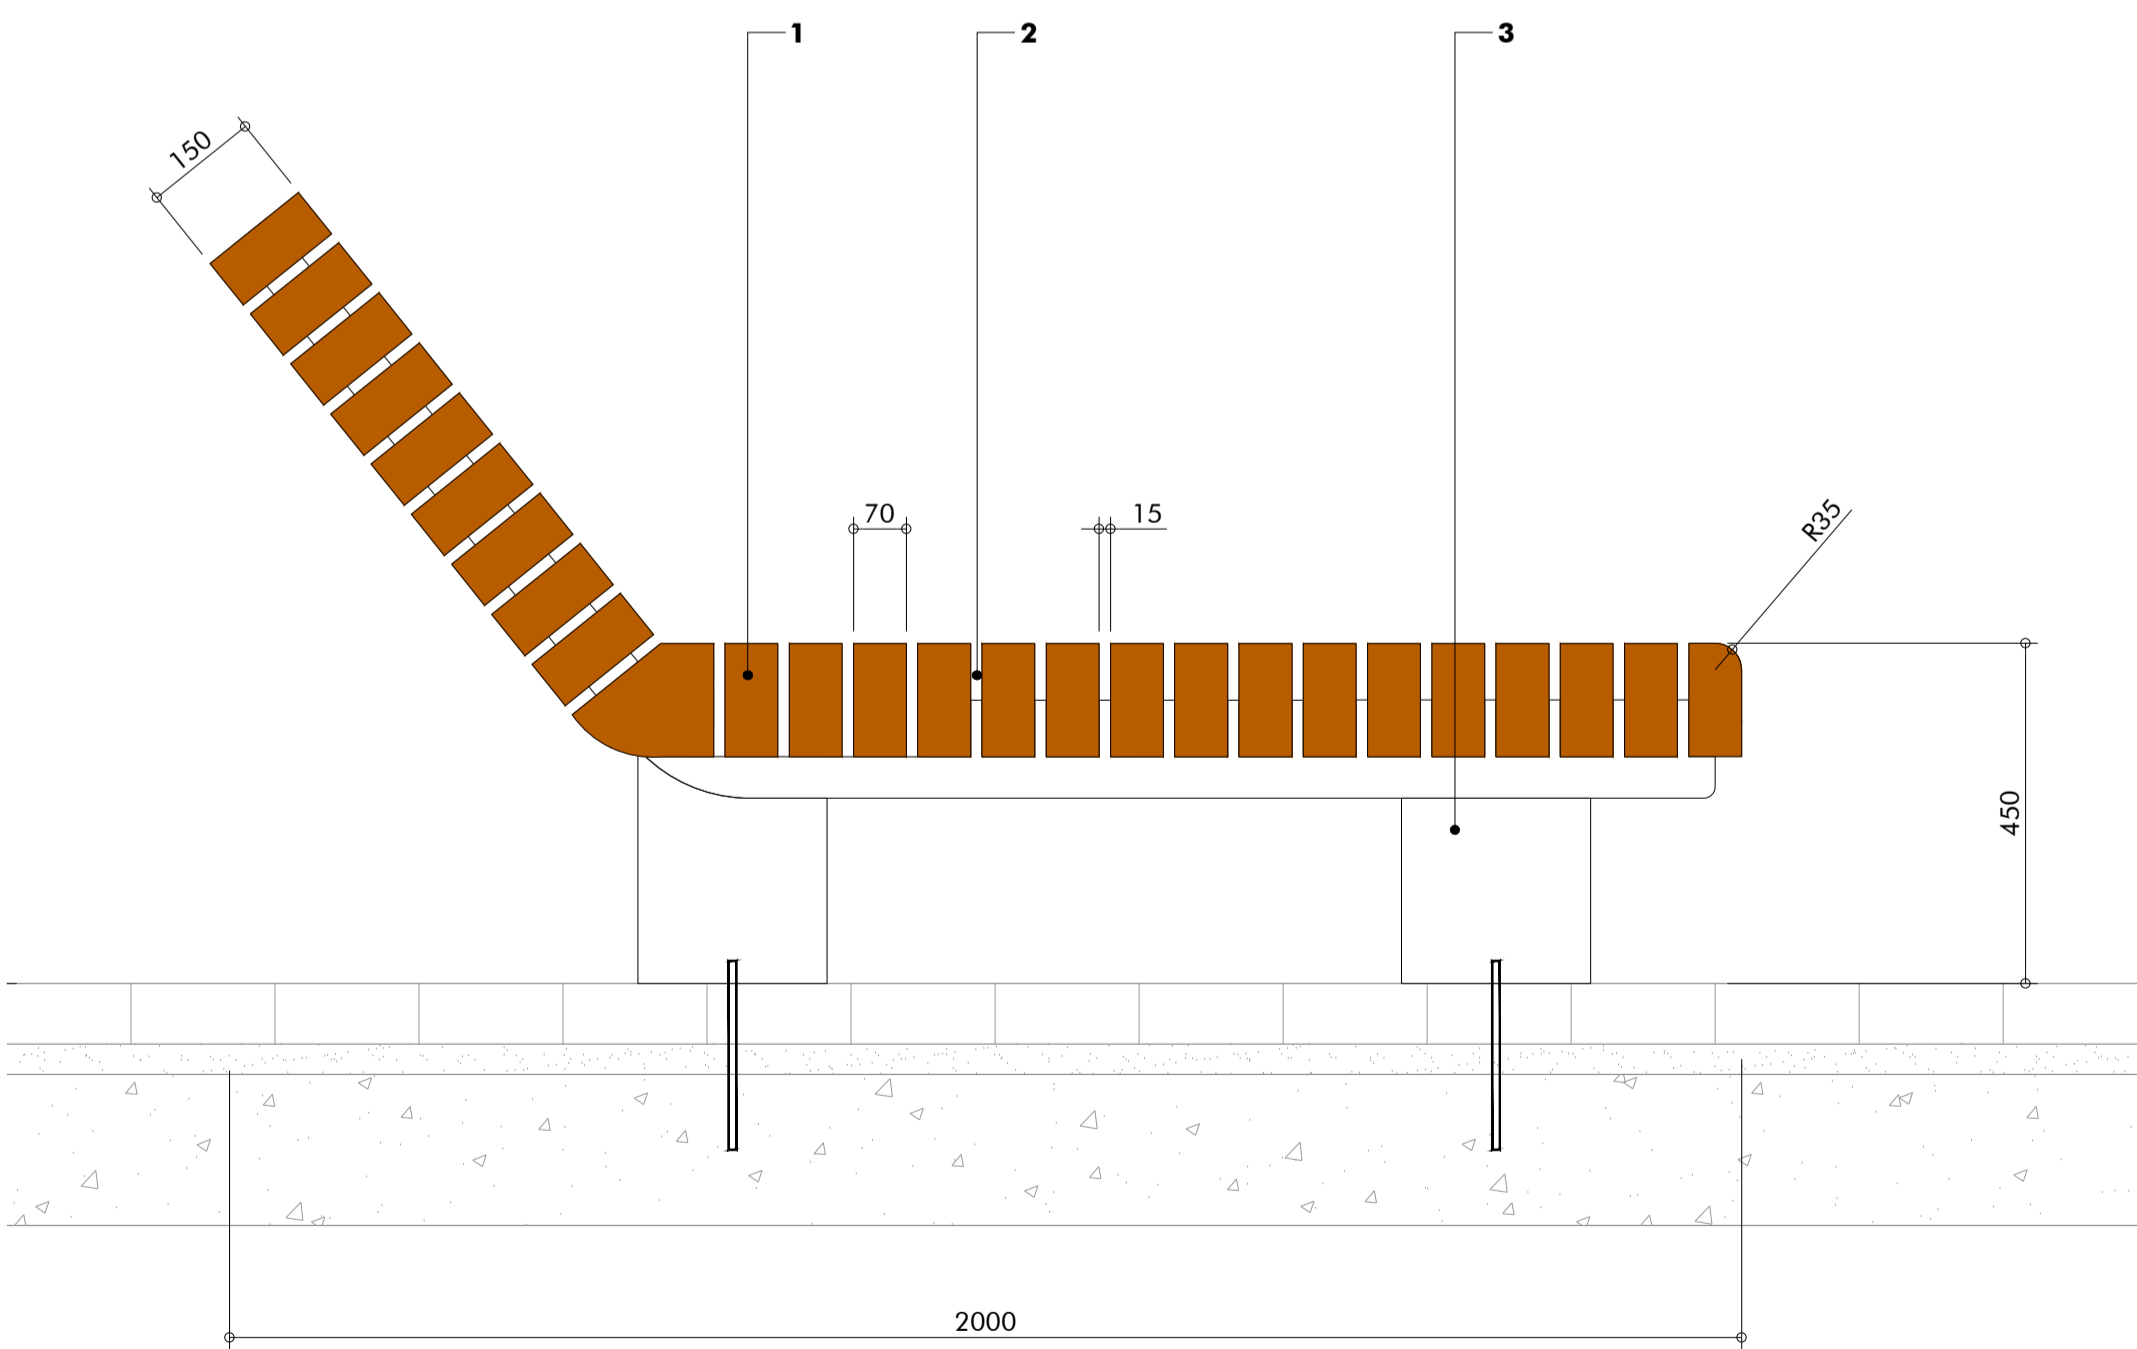


End Elevation 1:10@A1

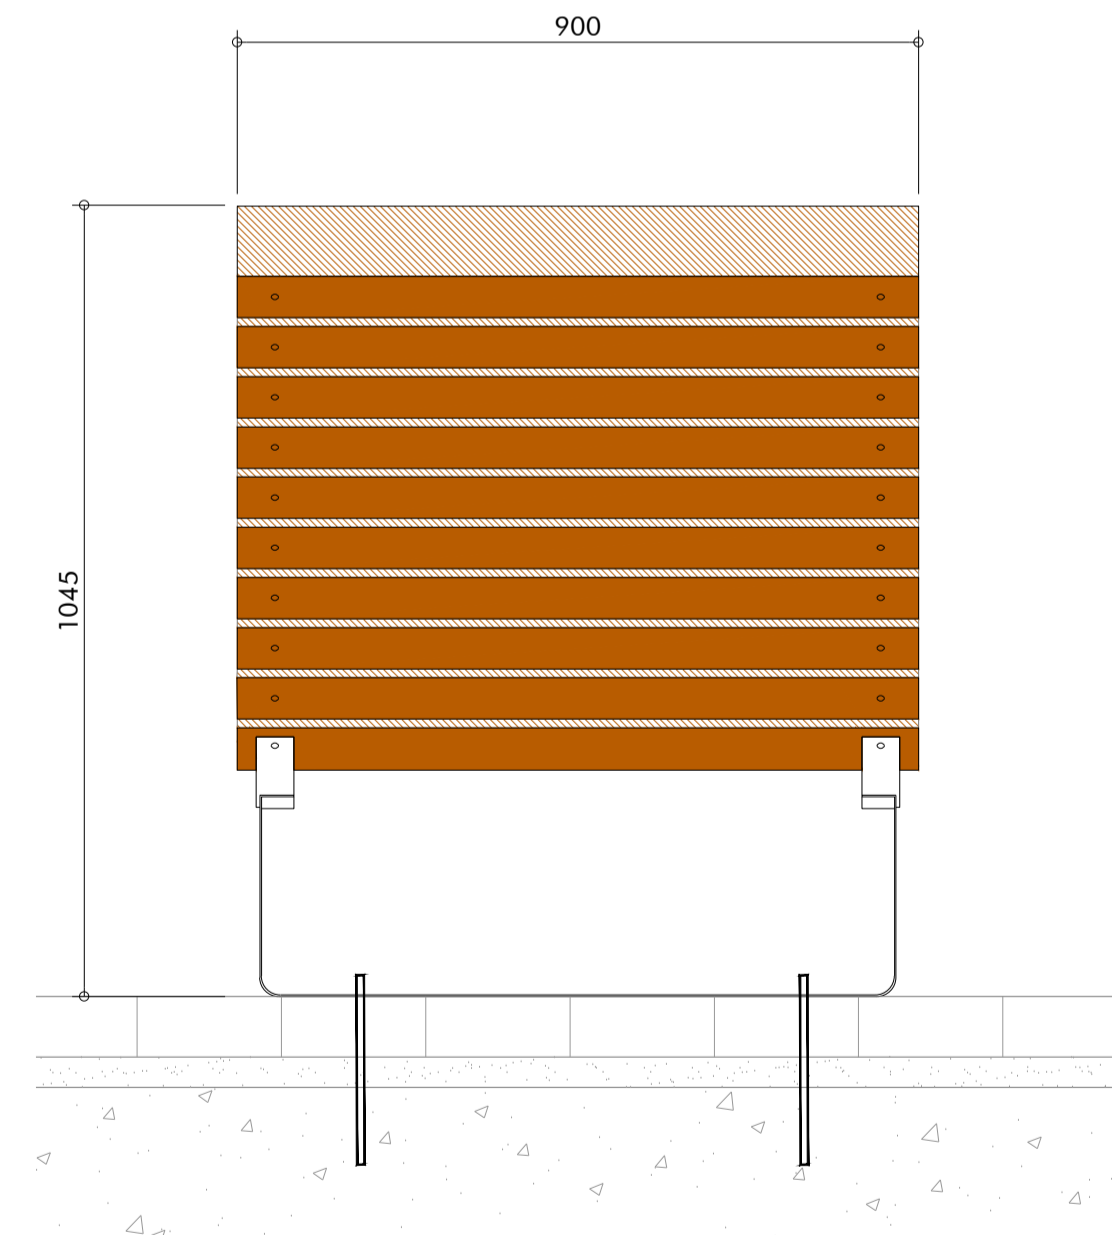

End Elevation 1:10@A1

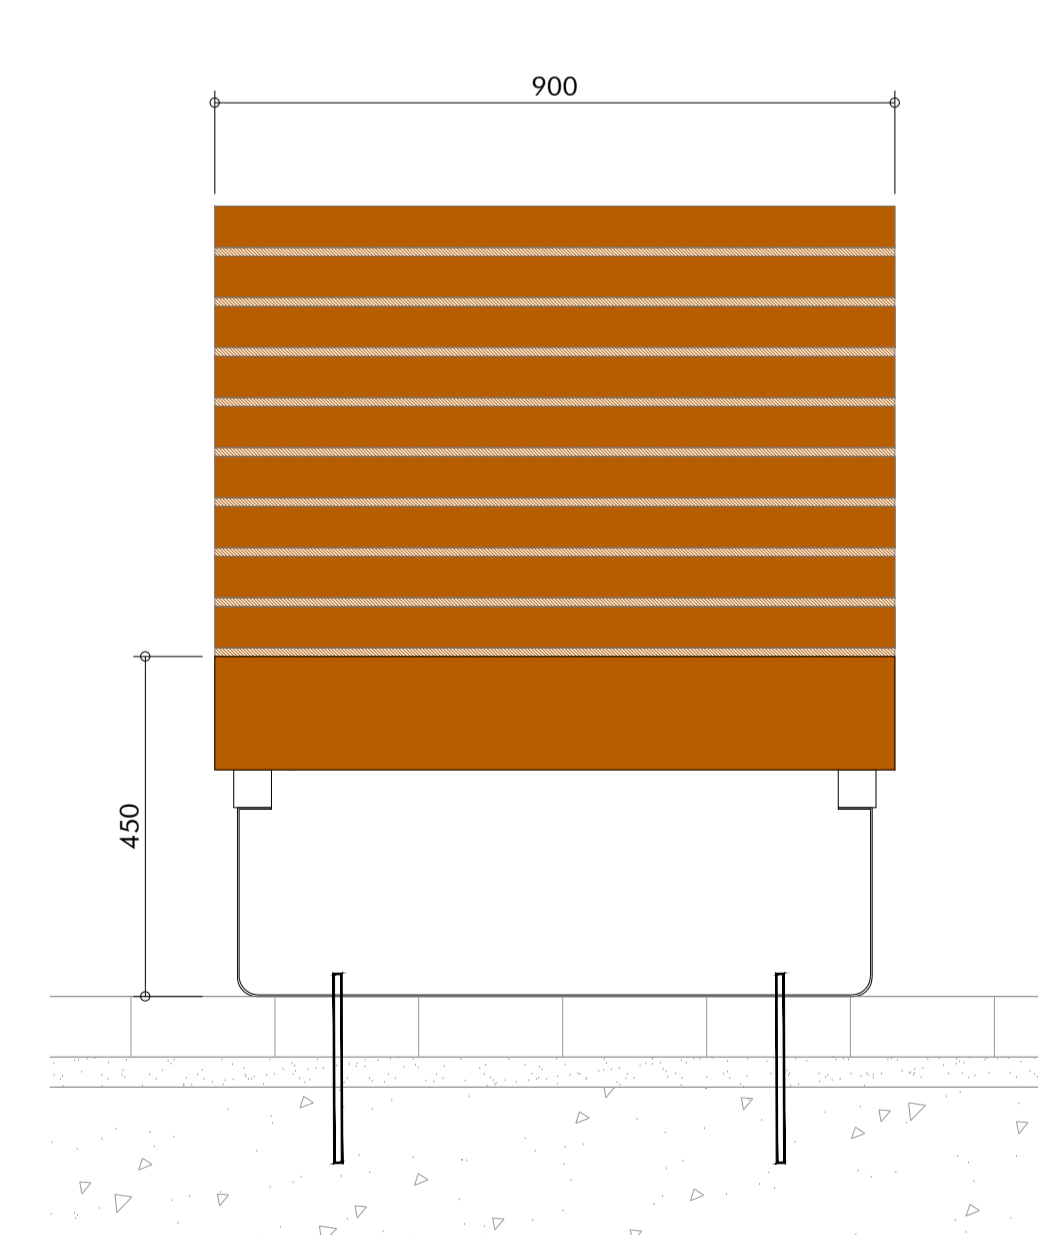

Plan 1:10@A1

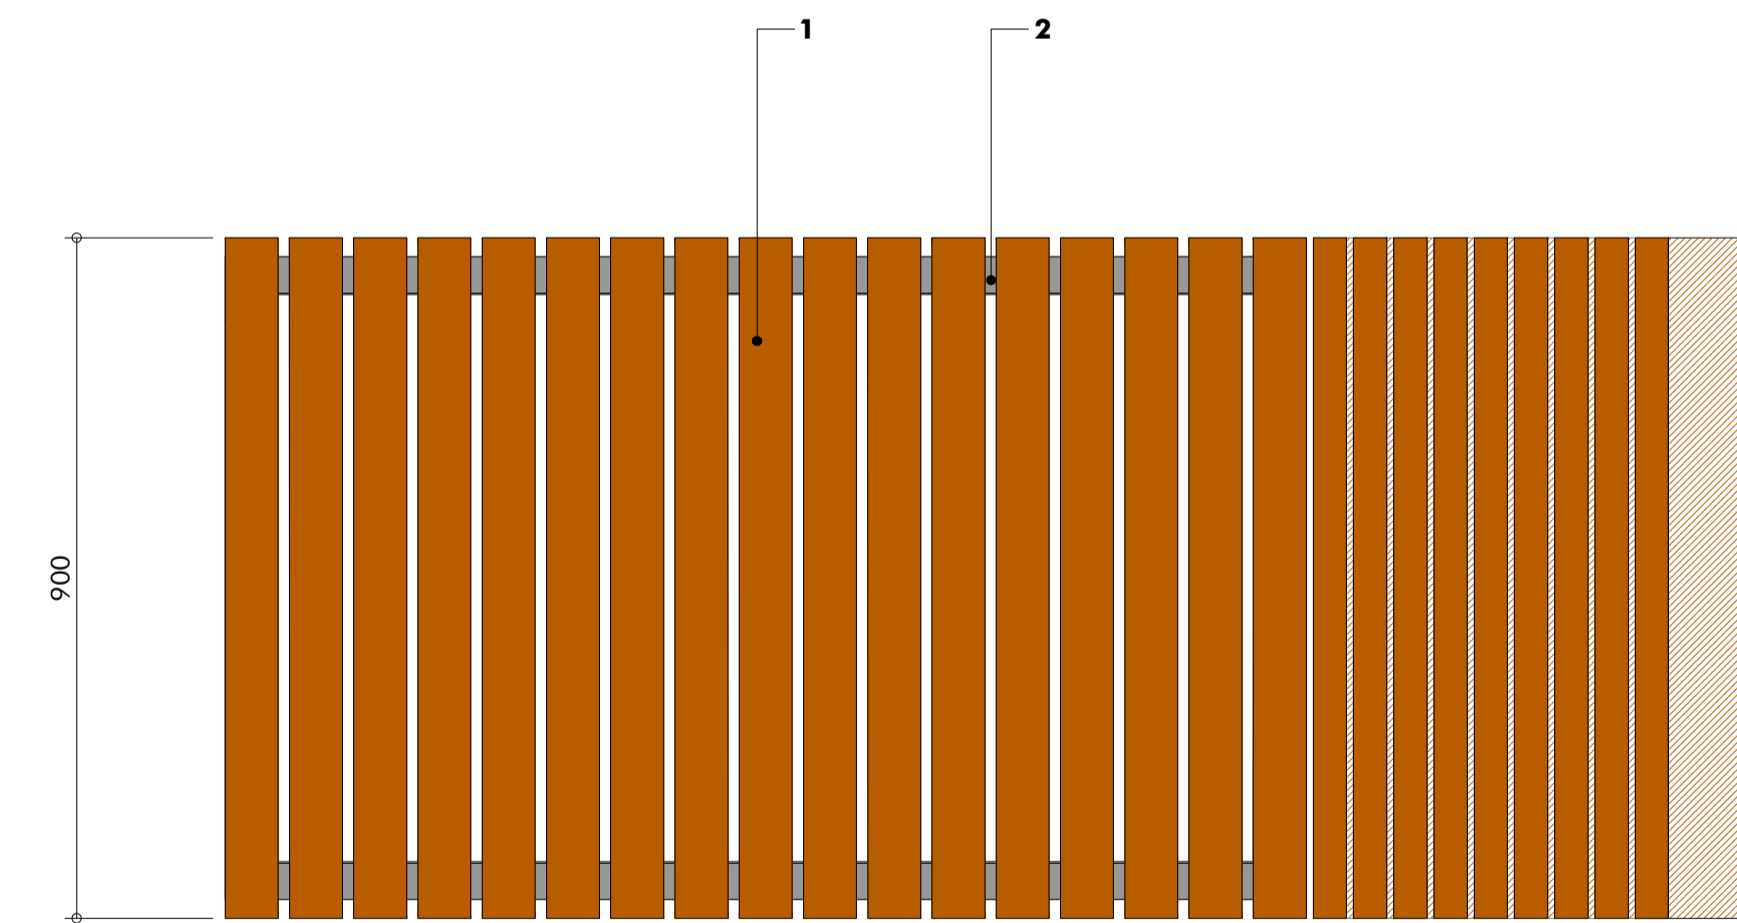

Revision	Description	Drawn by	Checked by	Date
-	Draft Phase 1BN RMA Submission	SP	GG	03.03.17
A	Phase 1BN RMA Submission	KR	GG	29.03.17

To be read in conjunction with
Macgregor Smith Base and Soft Landscape Specifications

PLEASE SEE NOTES ATTACHED AT DRAWING NOTE Q1

This drawing is protected by copyright. Contractors must check all dimensions on site. Only figure dimensions are to be worked from. Discrepancies must be reported to architect before proceeding.
Christopher House, 11-12 High Street, Bath, BA1 5AQ. Tel:01225 464 690 Fax:01225 429 962 enquiries@macgregorsmith.co.uk

Macgregor • Smith
Landscape Architecture

project	Brent Cross Cricklewood	drawn by	SP
status	Phase 1BN RMA Submission	checked by	GG
title	Living Bridge Approach North Typical Seating Type 2	date	03.03.17
Xref	1065-15-006	scale	varies@a1
drawing No	1065-15-422	revision	A