



**KEY**

**MMCITE 'Edgetyre' cycle stand** or similar approved

- 1 Stainless steel cycle stand with protective rubber belt along horizontal section
- Tapping rail to be attached to cycle racks at either end of groupings
- Centre of cycle stand to be min. 1000mm from planter edge



Images for illustrative purposes only

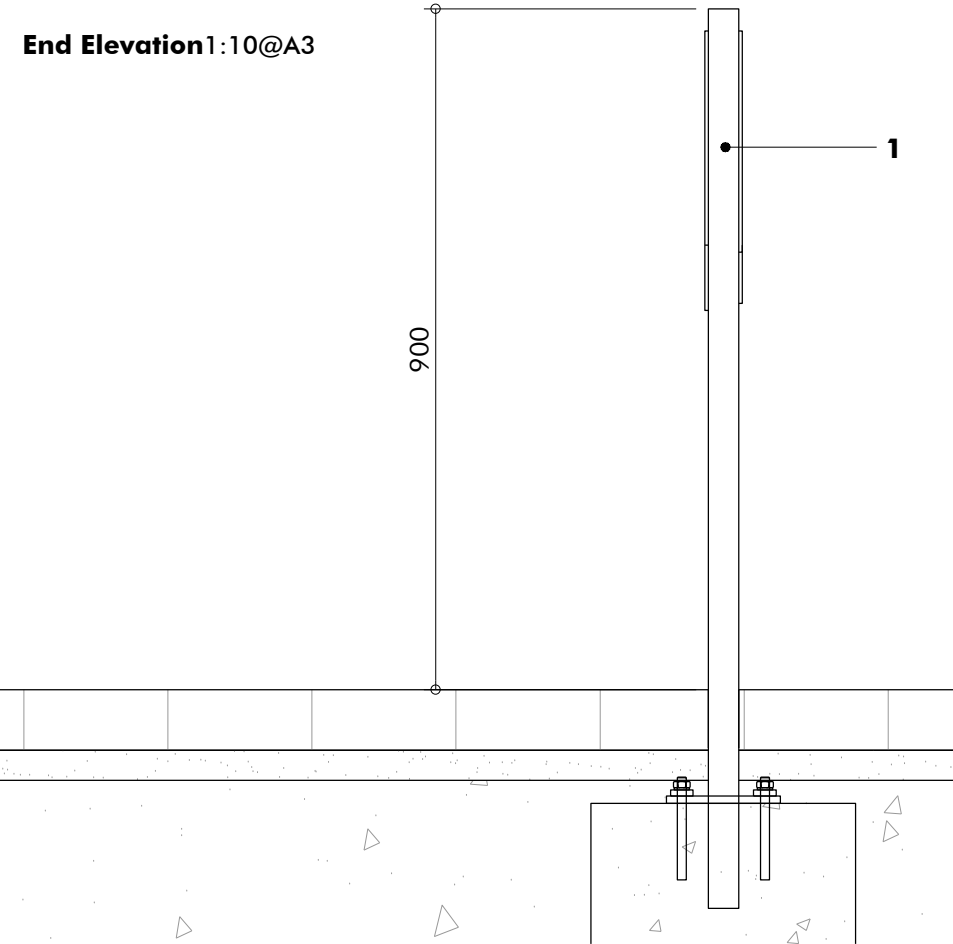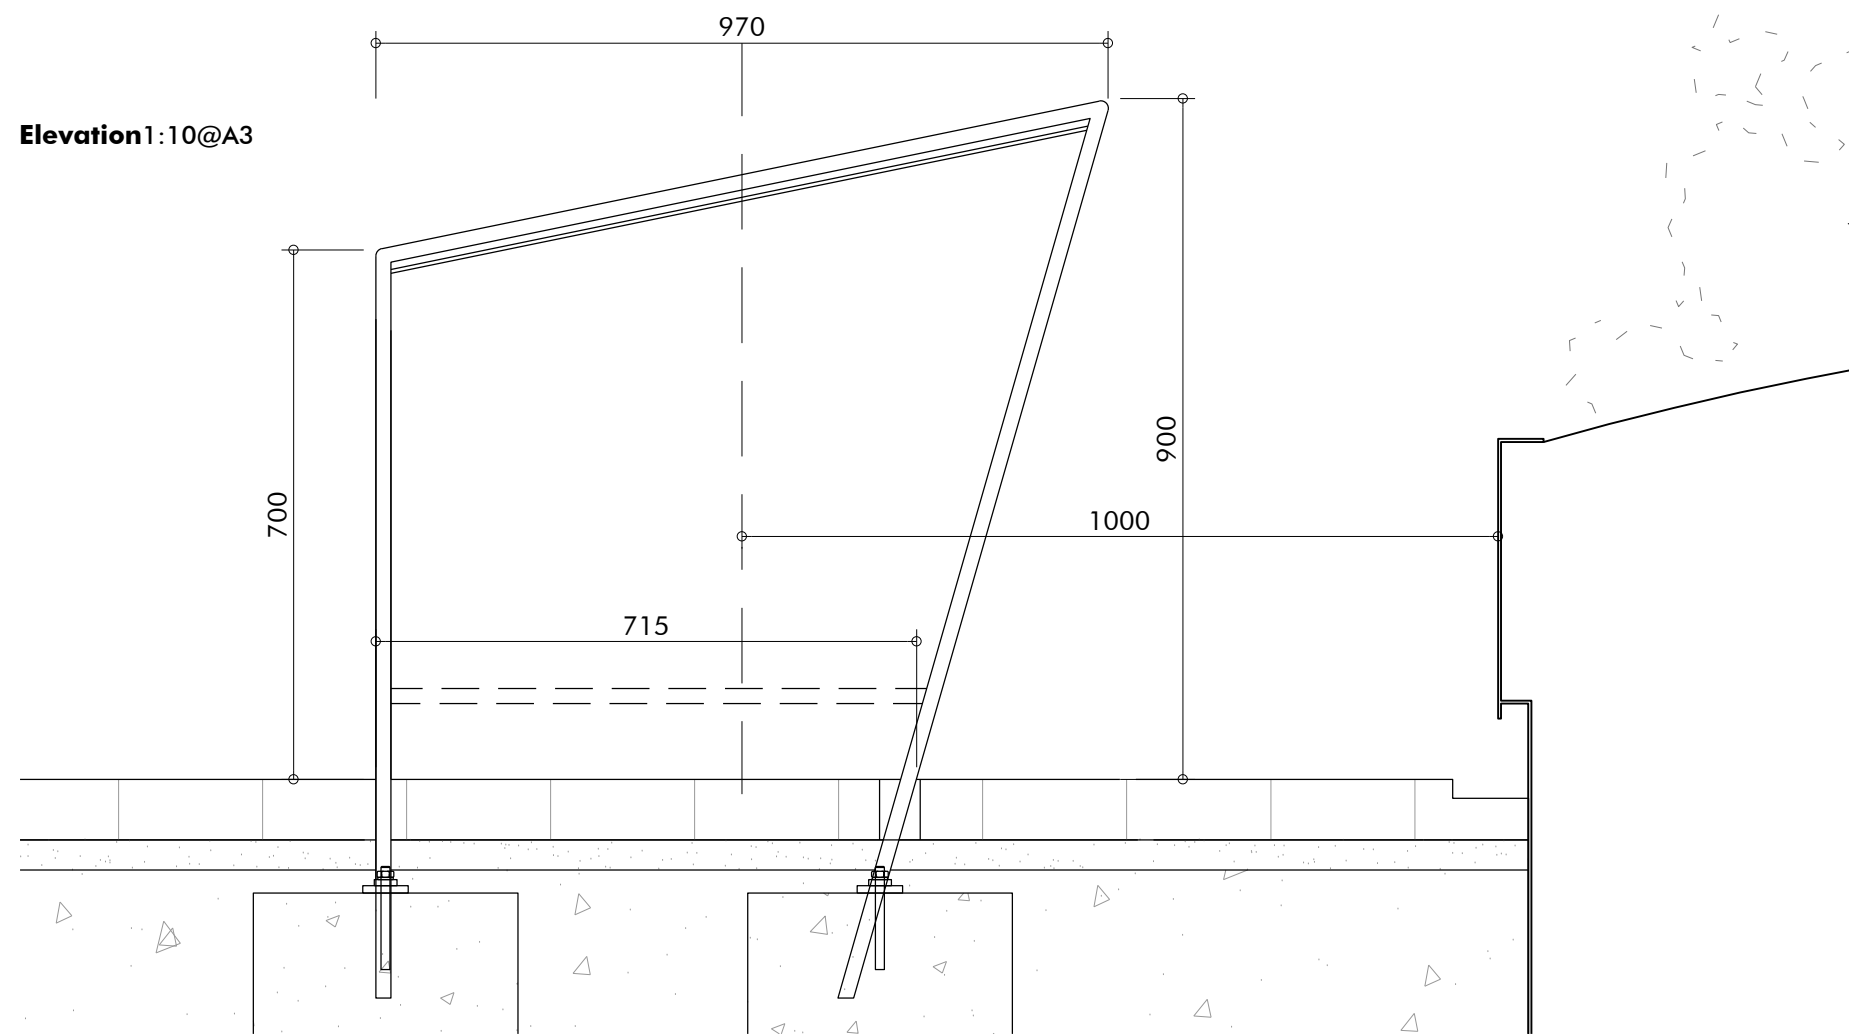

Revision	Description	Drawn by	Checked by	Date
-	Draft Phase 1BN RMA Submission	SP	GG	03.03.17
A	Phase 1BN RMA Submission	KR	GG	29.03.17



**Macgregor ▪ Smith**  
Landscape Architecture



project	Brent Cross Cricklewood	drawn by	SP
status	Phase 1BN RMA Submission	checked by	GG
title	Living Bridge Approach North Typical Cycle Stand Detail	date	03.03.17
Xref	1065-15-006	scale	1:10@a3
drawing No	1065-15-425	revision	<b>A</b>

**To be read in conjunction with  
Macgregor Smith Base and Soft Landscape Specifications**

PLEASE SEE NOTES ATTACHED AT DRAWING NOTE Q1

This drawing is protected by copyright. Contractors must check all dimensions on site. Only figure dimensions are to be worked from. Discrepancies must be reported to architect before proceeding.  
Christopher House, 11-12 High Street, Bath, BA1 5AQ Tel:01225 464 690 Fax:01225 429 962 enquiries@macgregorsmith.co.uk