




SECTION A-AA 1:100@A1

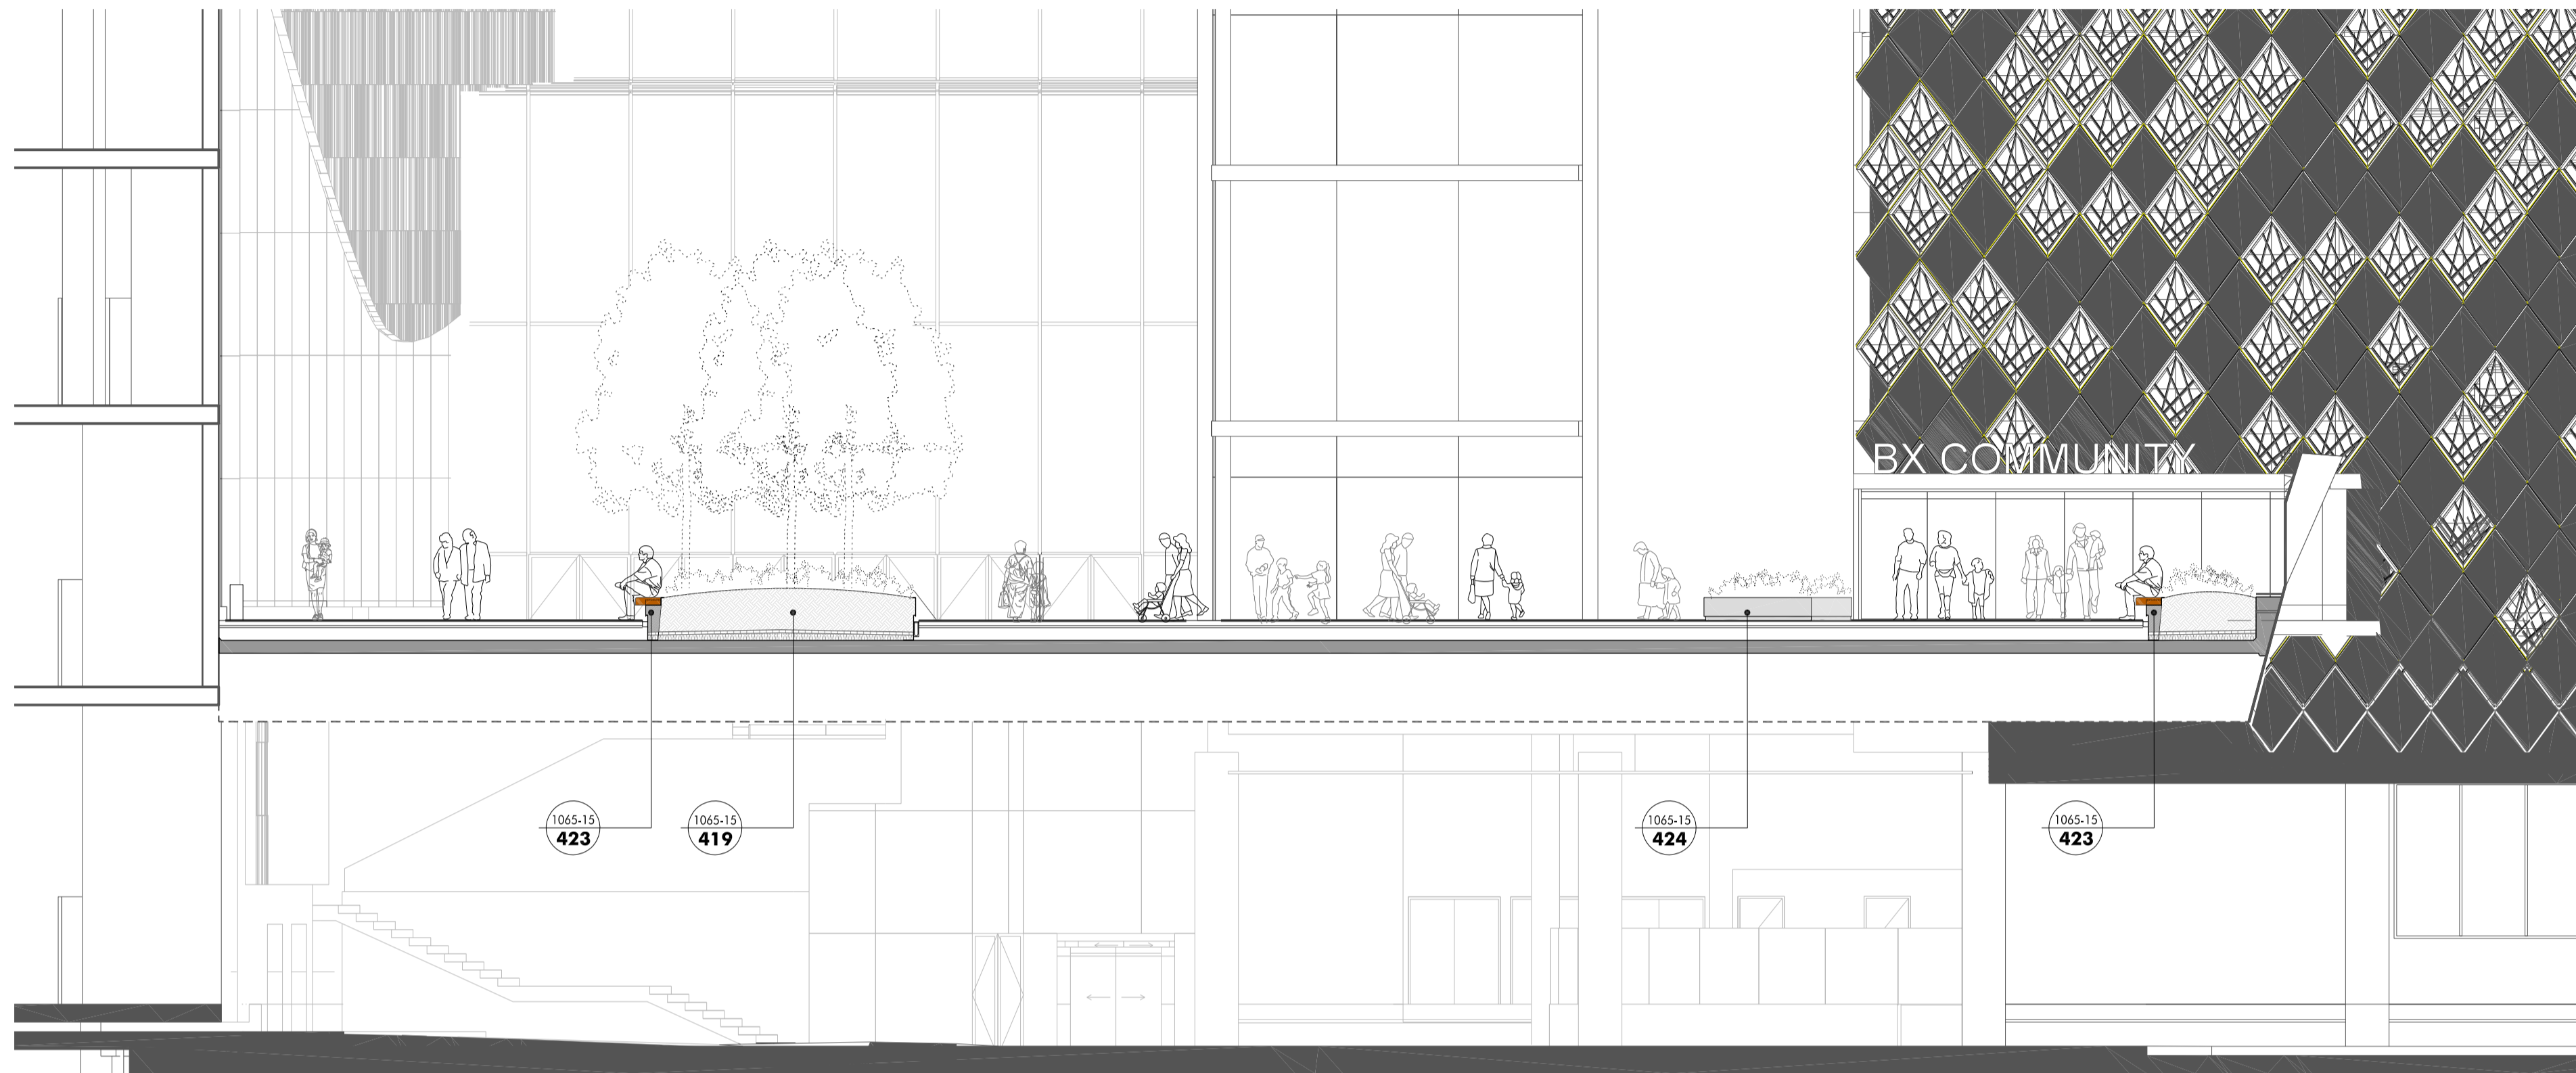

LOCATION PLAN 1:500@A1

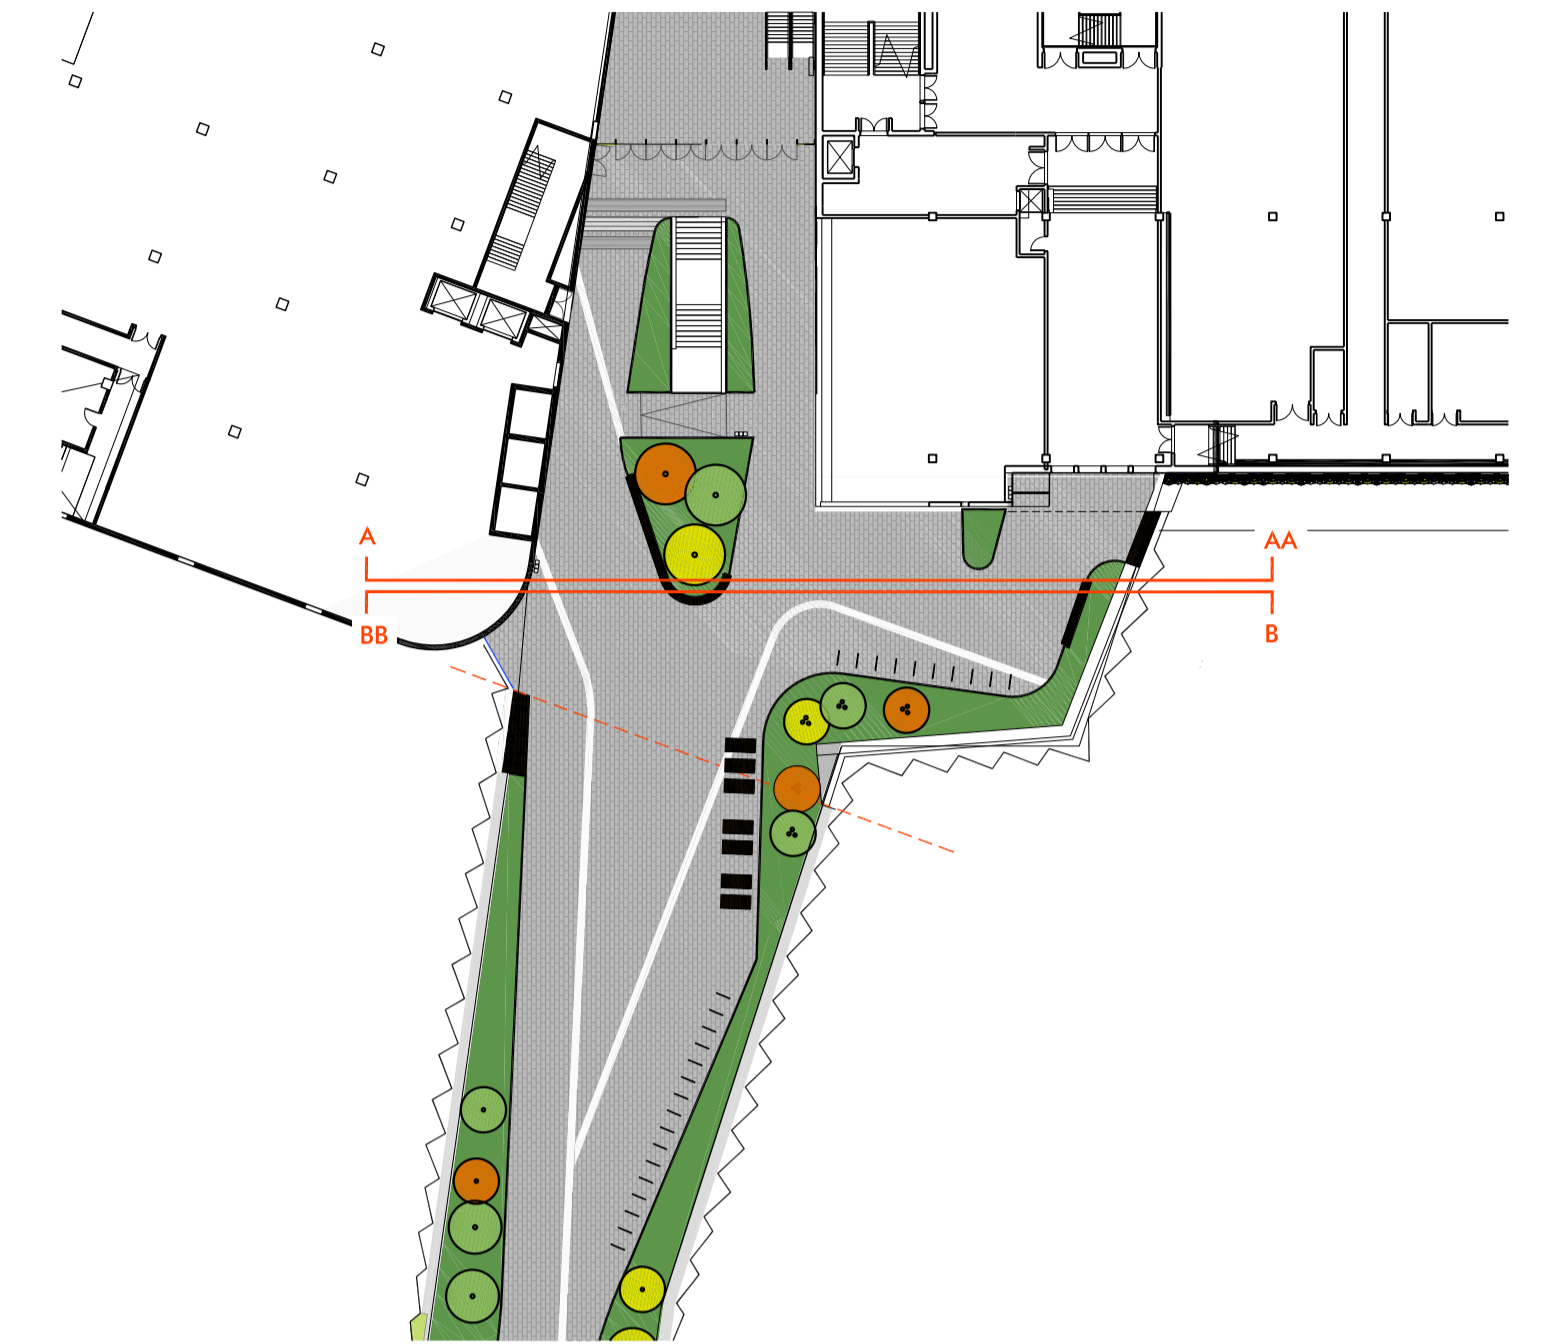

SECTION B-BB 1:100@A1

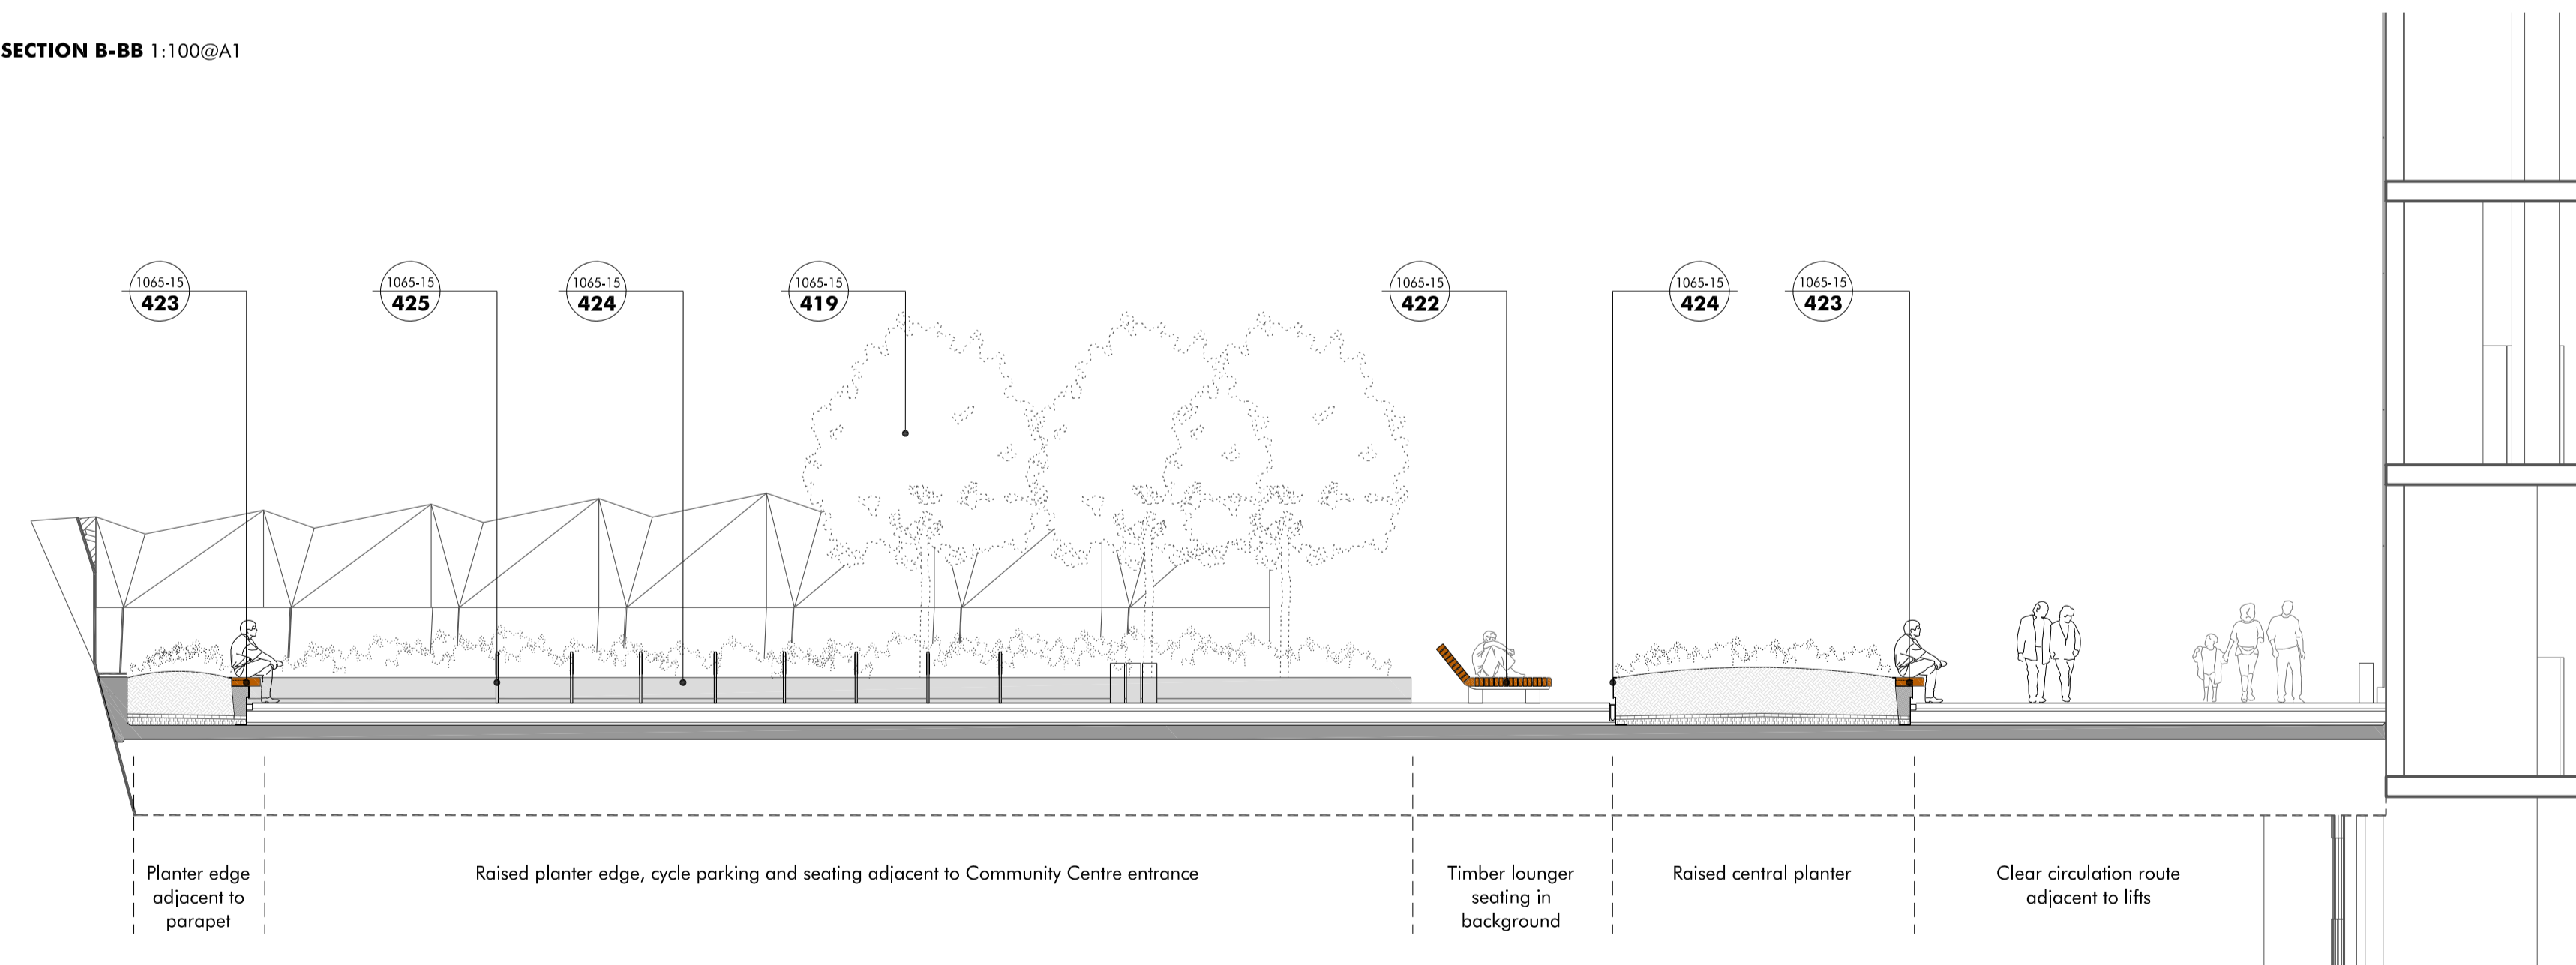

Revision	Description	Drawn by	Checked by	Date
-	Draft	SP	GG	14.02.17
A	Draft Phase 1BN RMA Submission	SP	GG	03.03.17
B	Phase 1BN RMA Submission	SP	GG	29.03.17

Macgregor • Smith
Landscape Architecture



project	Brent Cross Cricklewood	drawn by	SP
status	Phase 1BN RMA Submission	checked by	GG
title	Living Bridge Approach North Sectional Elevation AA / BB	date	14.02.17
Xref	08069-CRL-SW-UGO-DR-A-12002	scale	1:100@a1
drawing No	1065-15-506	revision	B