

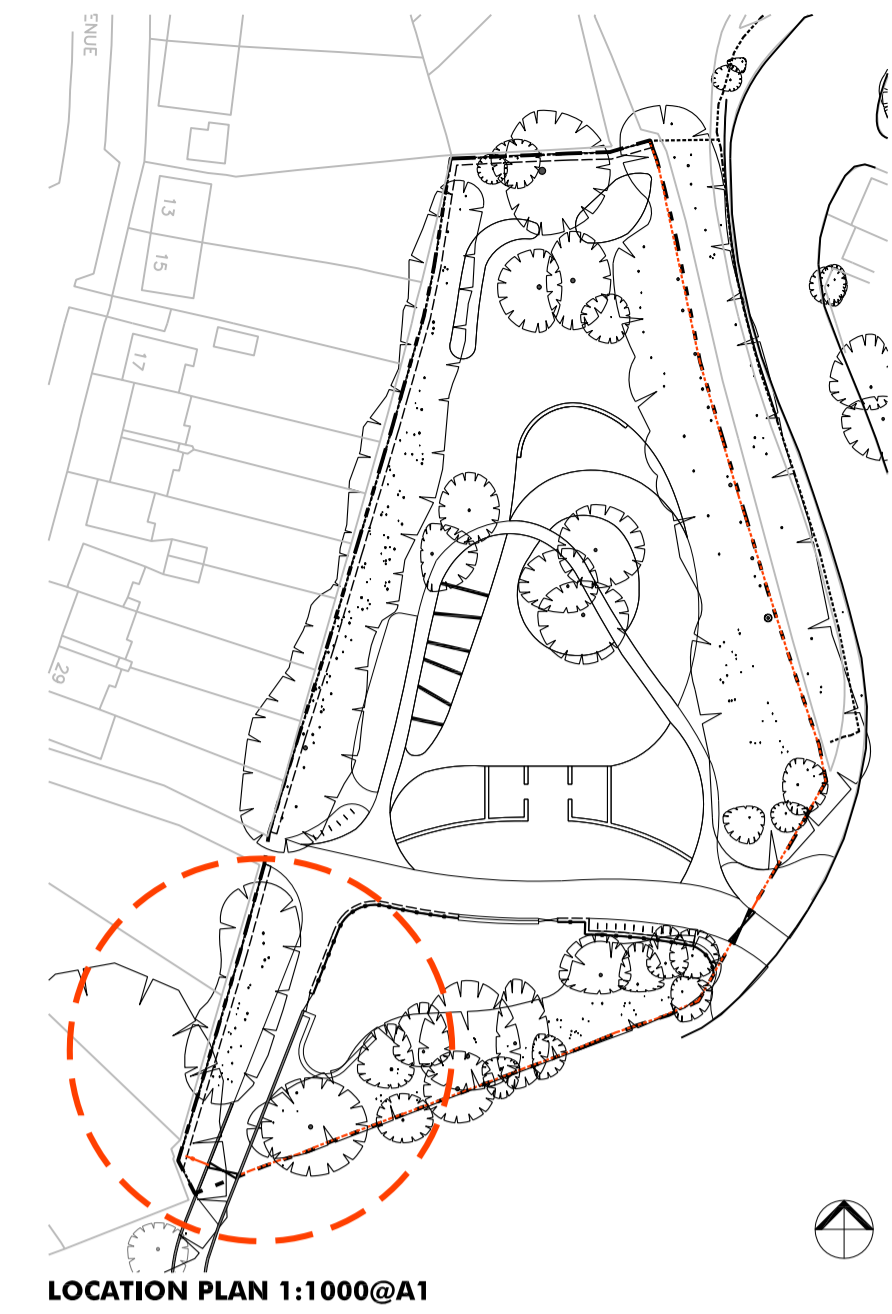



**ELEVATION AA 1:100@A1
NEW ENTRANCE CUT THROUGH SECTION**

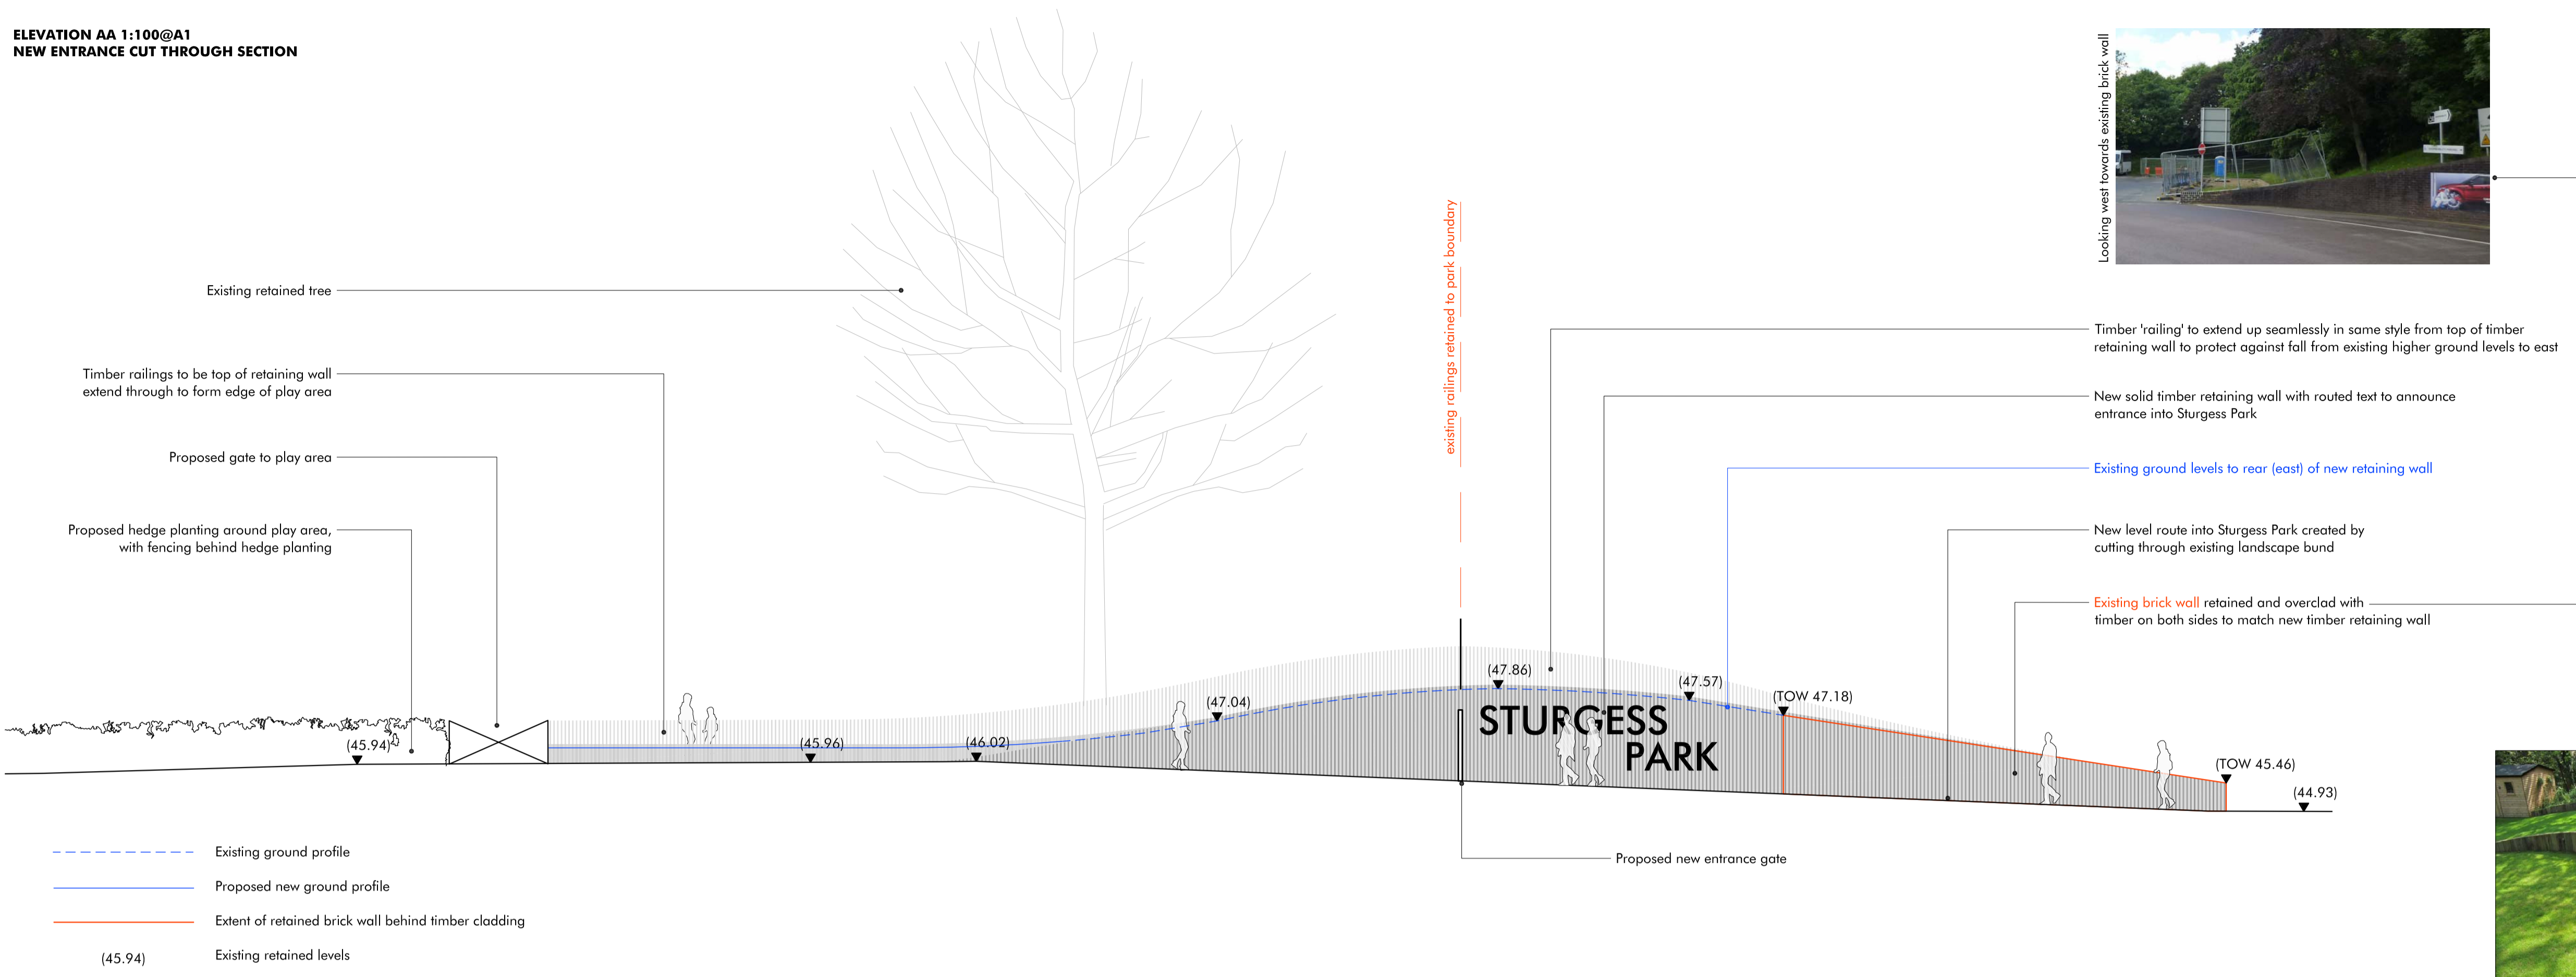



**PLAN 1:100@A1
NEW ENTRANCE CUT THROUGH**

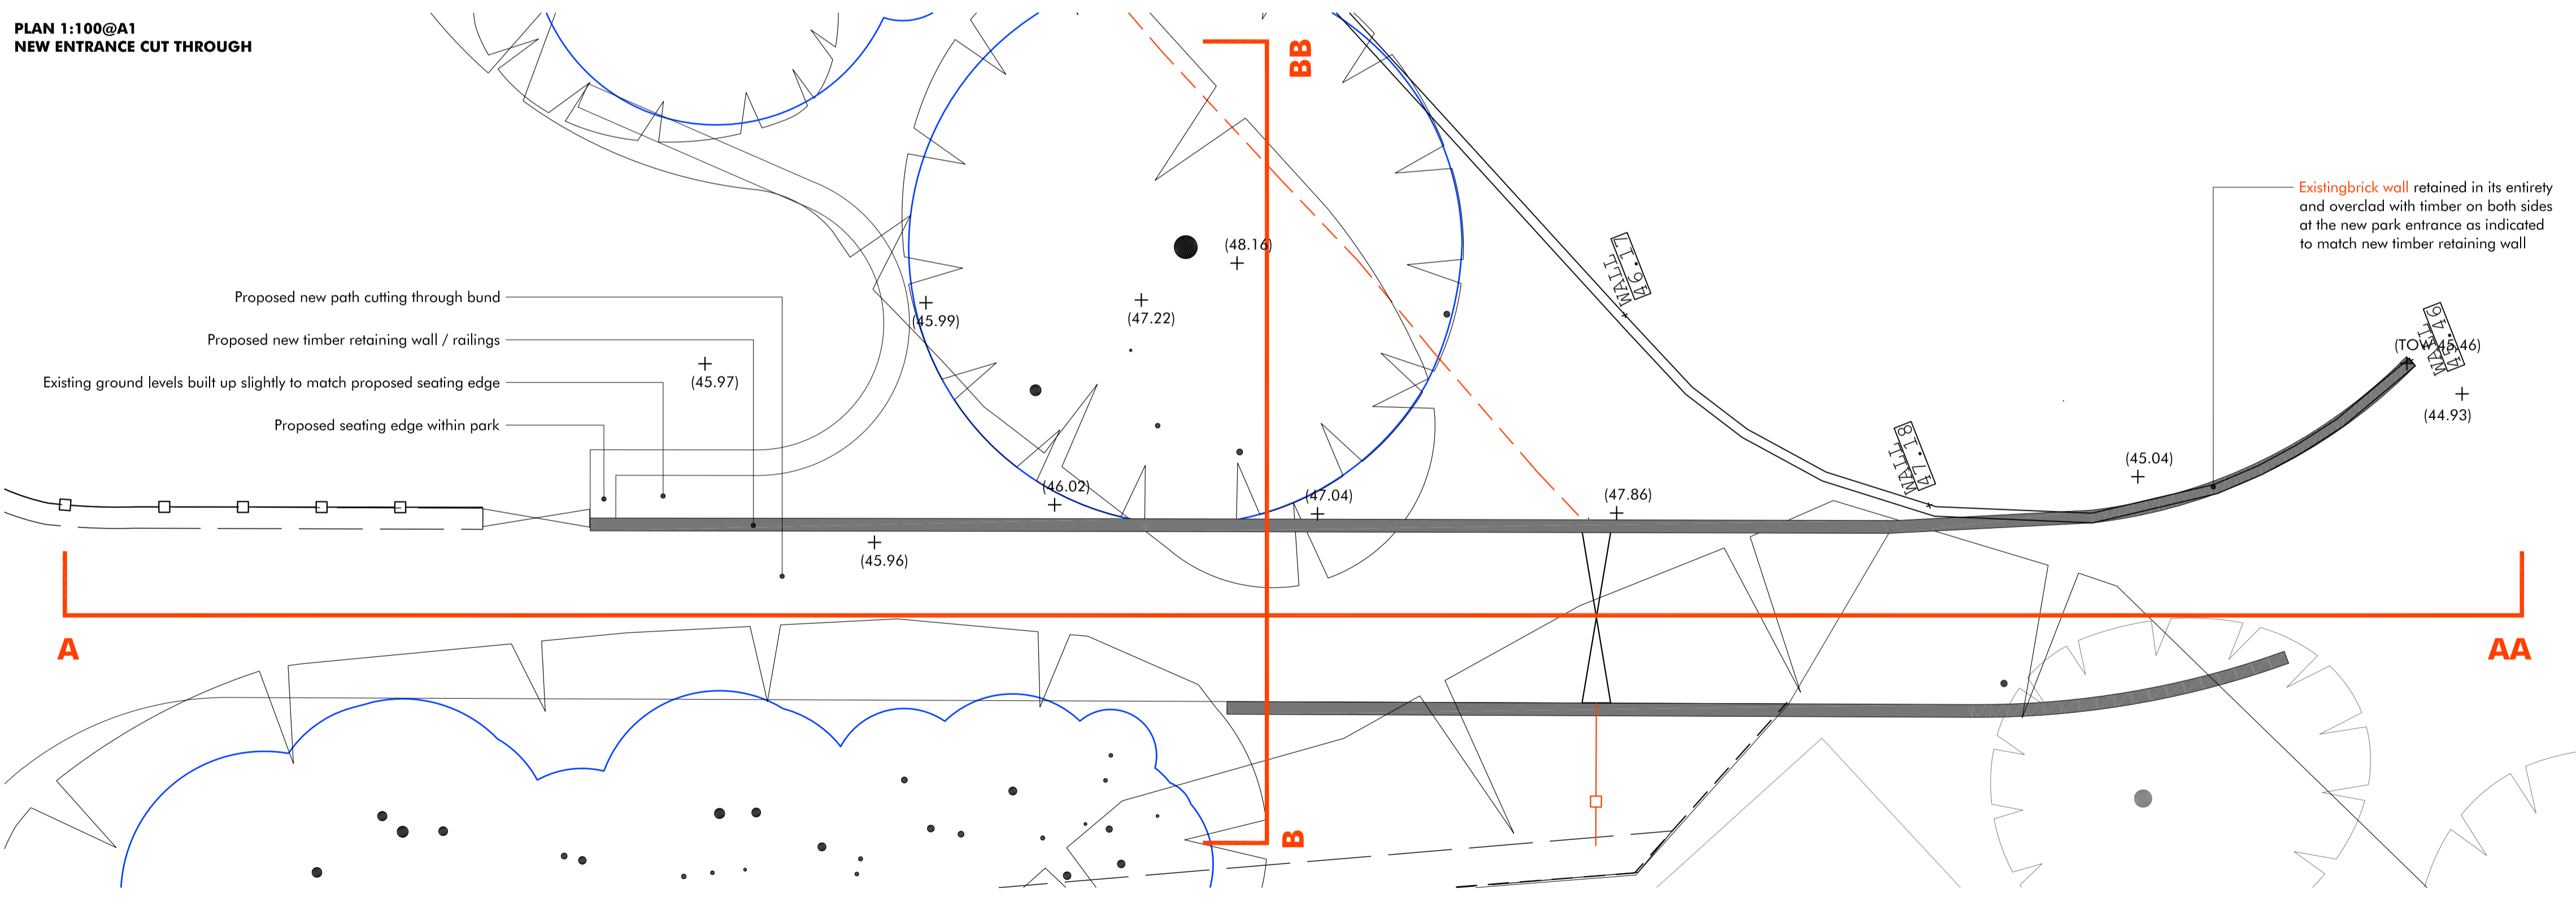

**SECTION BB 1:100@A1
NEW ENTRANCE CUT THROUGH**

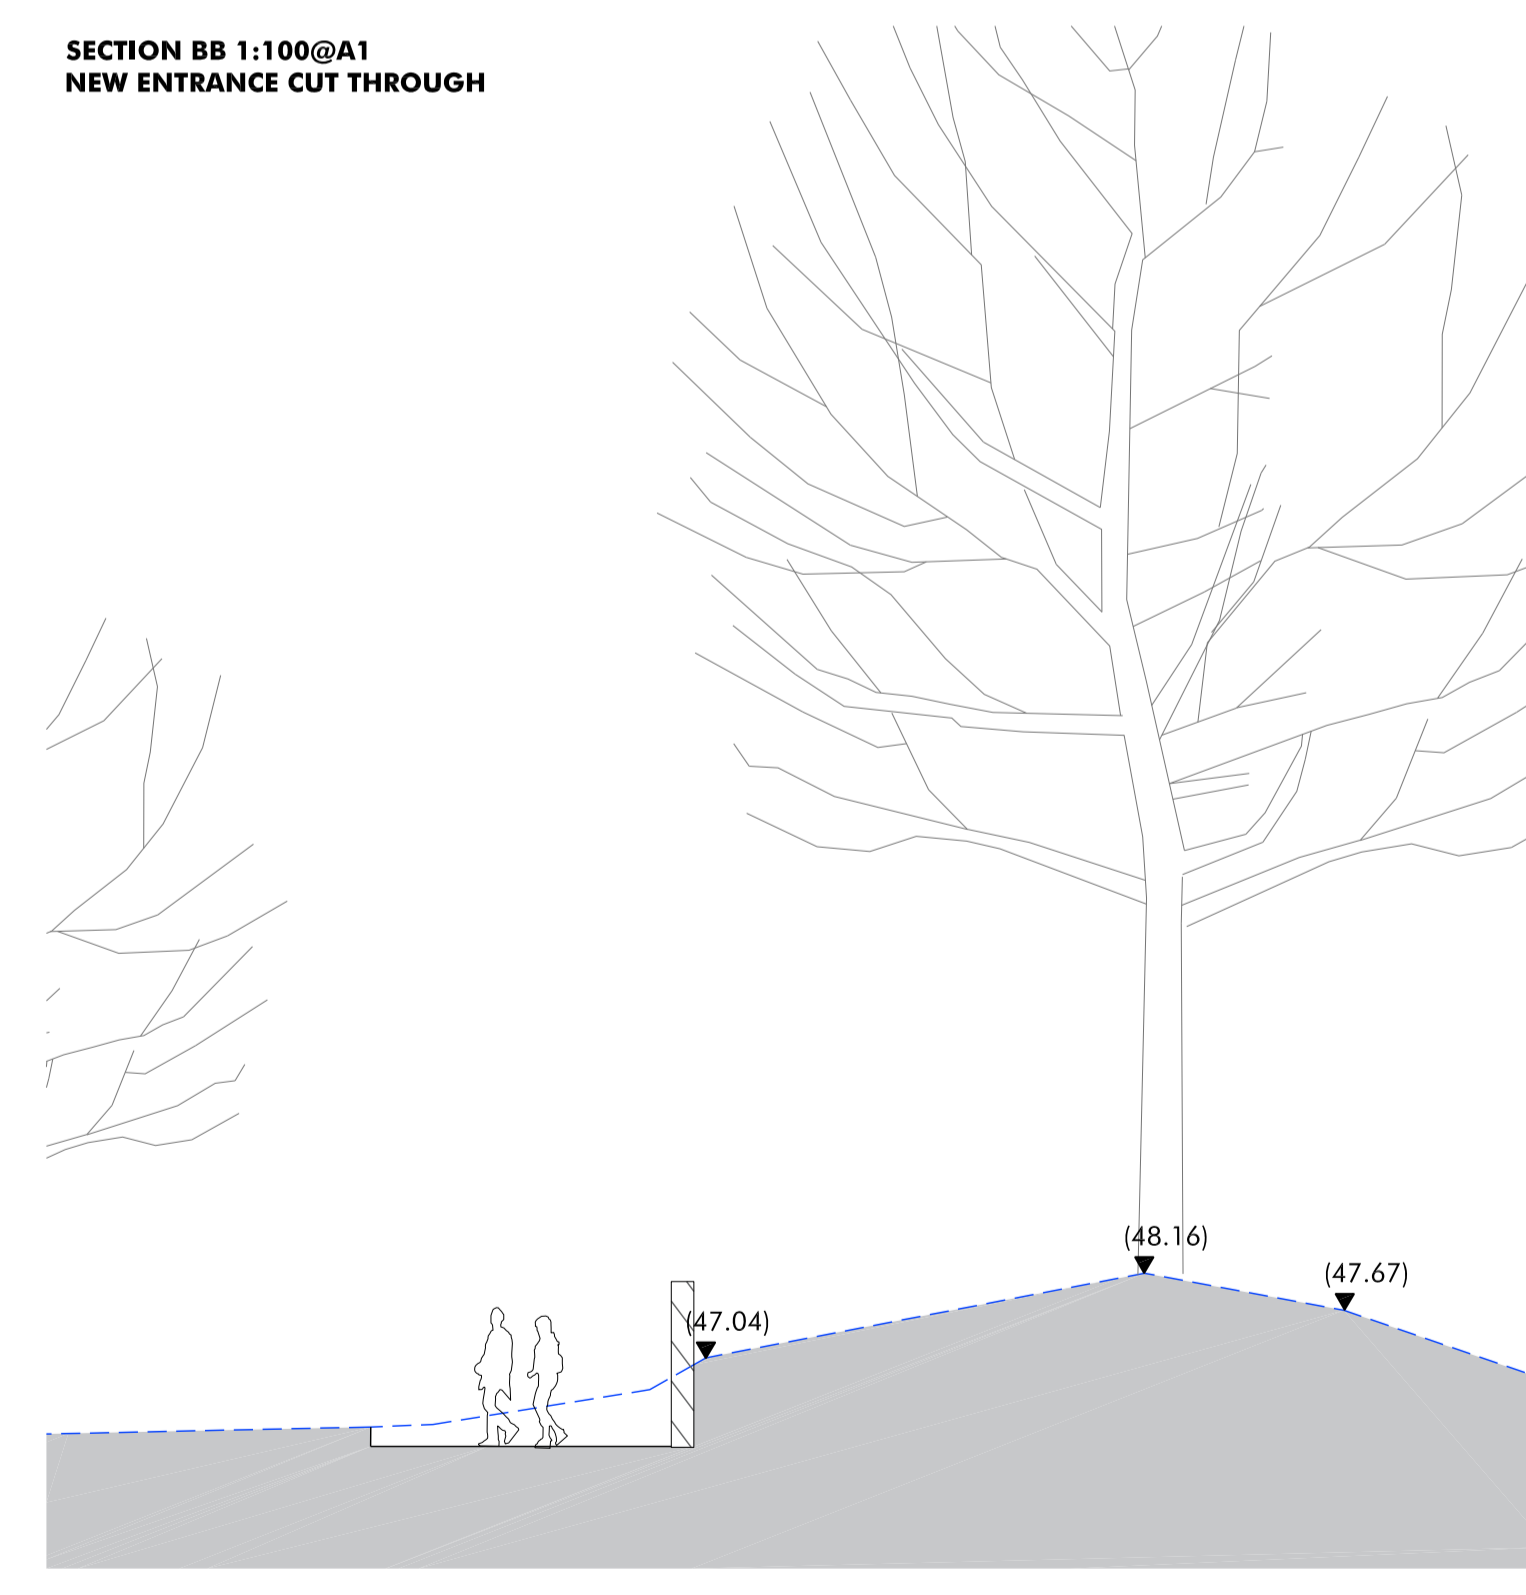

Revision	Description	Drawn by	Checked by	Date
-	Draft	IM	JP	07.07.16
A	Draft - for information	IM	JP	01.09.16
B	For information	IM	JP	05.12.16
C	For information	IM	JP	01.02.17
D	For information	IM	JP	10.02.17
E	Draft Phase 1BN RMA Submission	IM	JP	03.03.17
F	Phase 1BN RMA Submission	KR	JP/GG	29.03.17

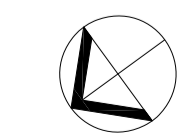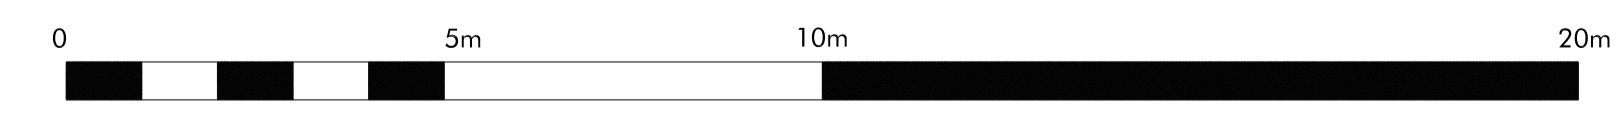

Note
Please see notes attached at Drawing Notes Q1

Macgregor • Smith Landscape Architecture			
project	Brent Cross Cricklewood 1BN - Sturges Park	drawn by	IM/GG
status	Phase 1BN RMA Submission	checked by	JP
title	New entrance cut through	date	07.07.16
Xref	1065-14-400	scale	1:100@A1
drawing No	1065-14-402	revision	F

This drawing is protected by copyright. Contractors must check all dimensions on site. Only figure dimensions are to be worked from. Discrepancies must be reported to architect before proceeding.
Christopher House, 11-12 High Street, Bath, BA1 5AG. Tel: 01225 454 690 Fax: 01225 429 962 enquiries@macgregorsmith.co.uk