



Section Aa 1:25@A3

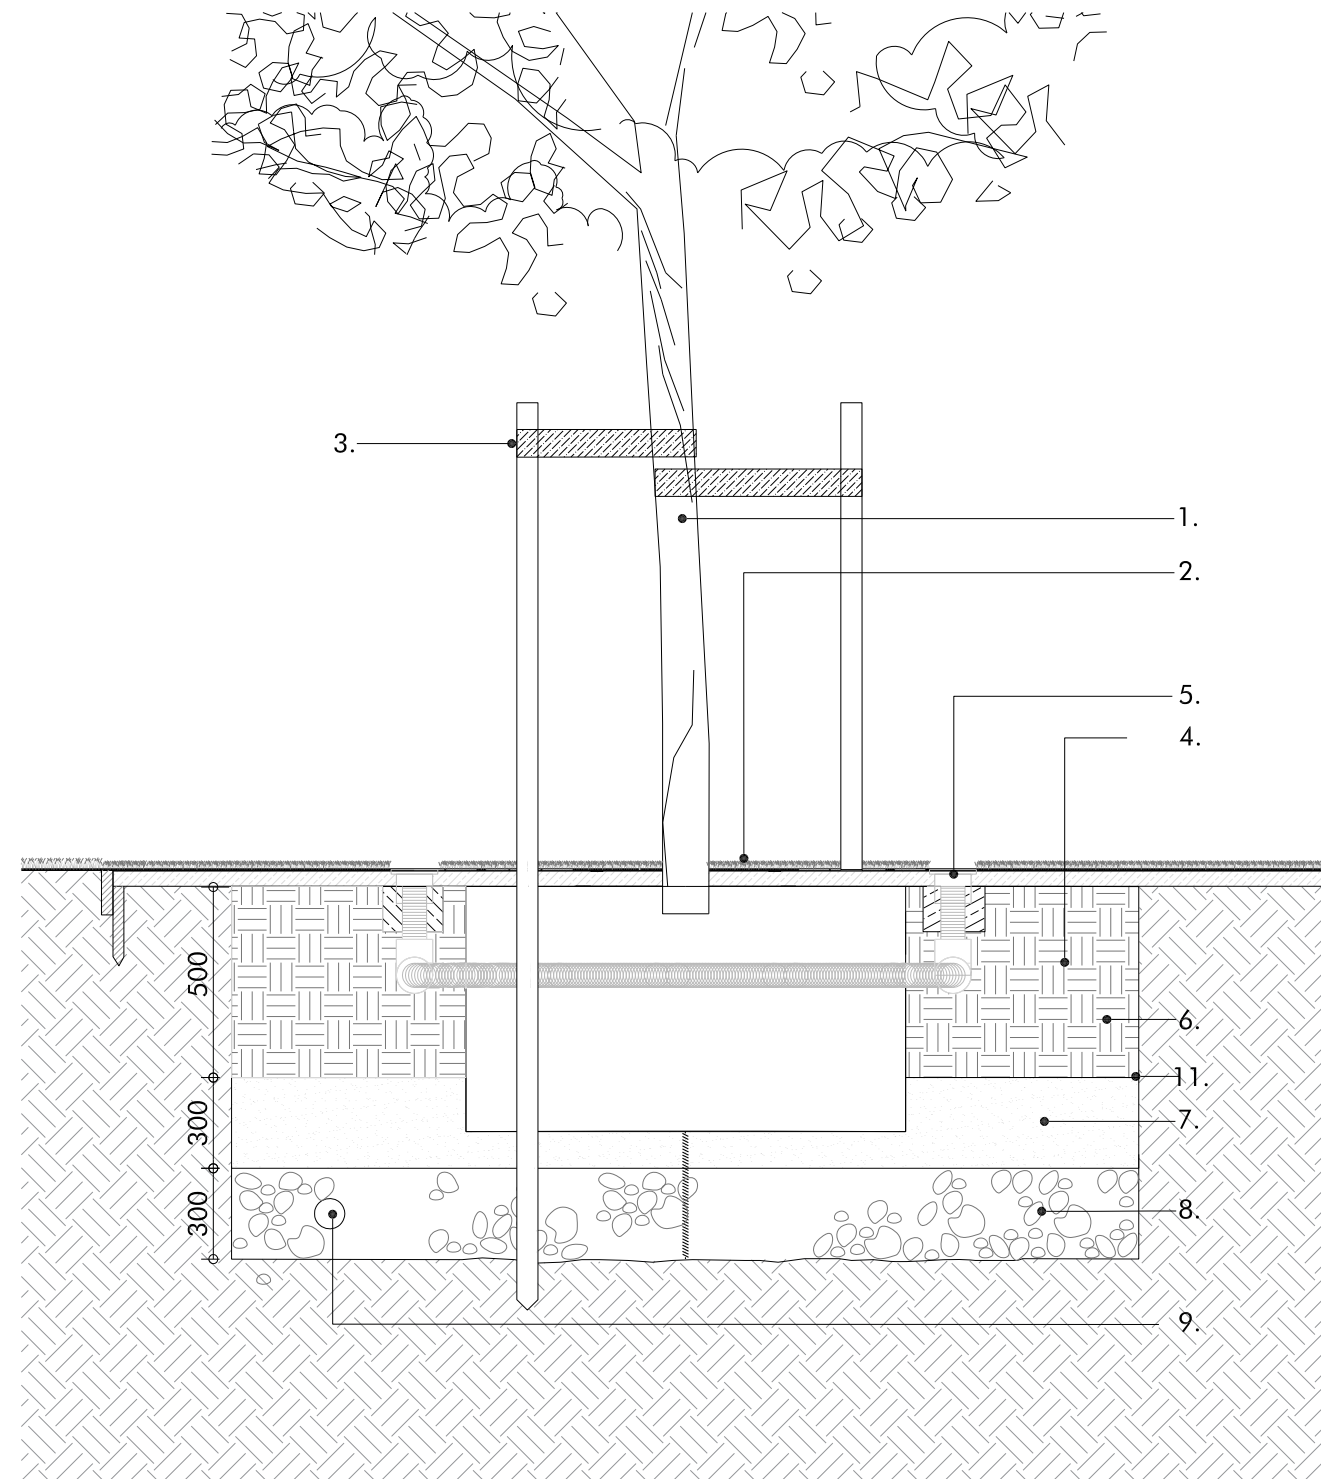

Plan 1:50@A3

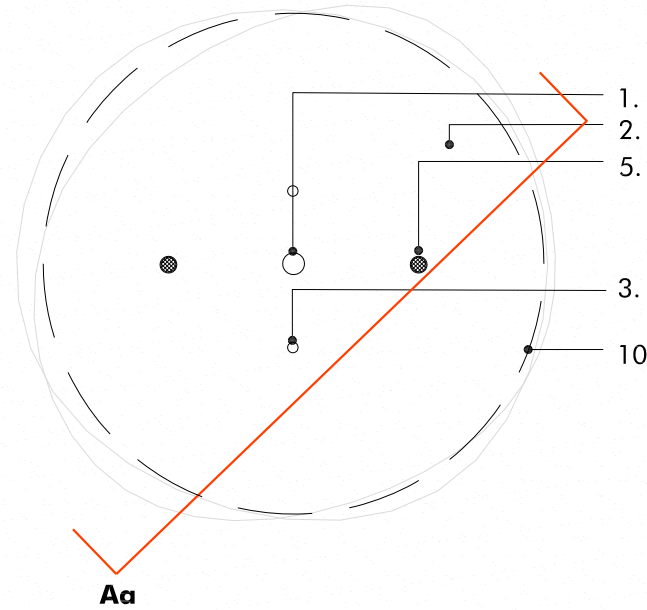

Key

1. Proposed tree. To be supplied and planted in accordance with the specification. For details refer to Planting Plan 1065-14-201.
2. Artificial grass surfacing, refer to Detail 1065-14-410. Surface to be neatly cut around tree trunk/aeration caps.
3. Tree to be staked above ground in accordance with specification.
4. Urban Soils structural soil or similar equal and approved. Installed in accordance with the manufacturer's latest recommendations. The pit should be back-filled in 2 No. layers and compacted with a Wacker Rammer BS60Y (Jumping Jack/Elephants Foot). Approx. 20% by volume is lost on compaction, therefore Urban Soils structural soil should be put in loose to 500mm and leveled before compaction. Only one compaction per layer should be required. Special attention should be given to the edges of the tree pit. Once Urban Soils structural soil has been correctly installed it should not be driven over by site machinery etc until the final surface is laid.
5. Greenblue Urban 'RootRain Arborvent' aeration/irrigation pipe or similar equal approved, as specified. Rootrain Arborvent caps to be metal.
6. Sides and base of tree pit to be loosened in accordance with the specification.
7. Min. 300mm RH37 medium coarse washed sand. The bottom of the rootball should sit within this layer. Installation in accordance with Urban Soils Specification.
8. 300mm pea gravel 5-7mm Ø as specified.
9. Positive drainage connected to surface water drainage, where required.
10. Extent of tree pit. The shape of the tree pit can be adjusted but the volume, min. of 10m³ as set out in the specification, must be achieved.
11. Root Barrier adjacent to services as required.

Notes

1. All details to be read in conjunction with the General Arrangement plans and Base and Soft specifications
2. Where possible, create interconnected tree pits or use continuous trench planting to increase overall volume of tree pit
3. Please see notes attached at Drawing Notes Q1

| Revision | Description | Drawn by | Checked by | Date |
|----------|--------------------------------|----------|------------|----------|
| - | Draft Phase 1BN RMA Submission | IM | GG | 03.03.17 |
| A | Phase 1BN RMA Submission | IM | GG | 29.03.17 |



| | | | |
|------------|--|------------|-----------|
| project | Brent Cross Cricklewood 1BN Sturgess Park | drawn by | IM |
| status | Phase 1BN RMA Submission | checked by | GG |
| title | Typical Tree Pit Detail Artificial Grass | date | 03.03.17 |
| Xref | - | scale | varies@A3 |
| drawing No | 1065-14-404 | revision | A |

Macgregor • Smith
Landscape Architecture

