


Elevation 1:25@A3

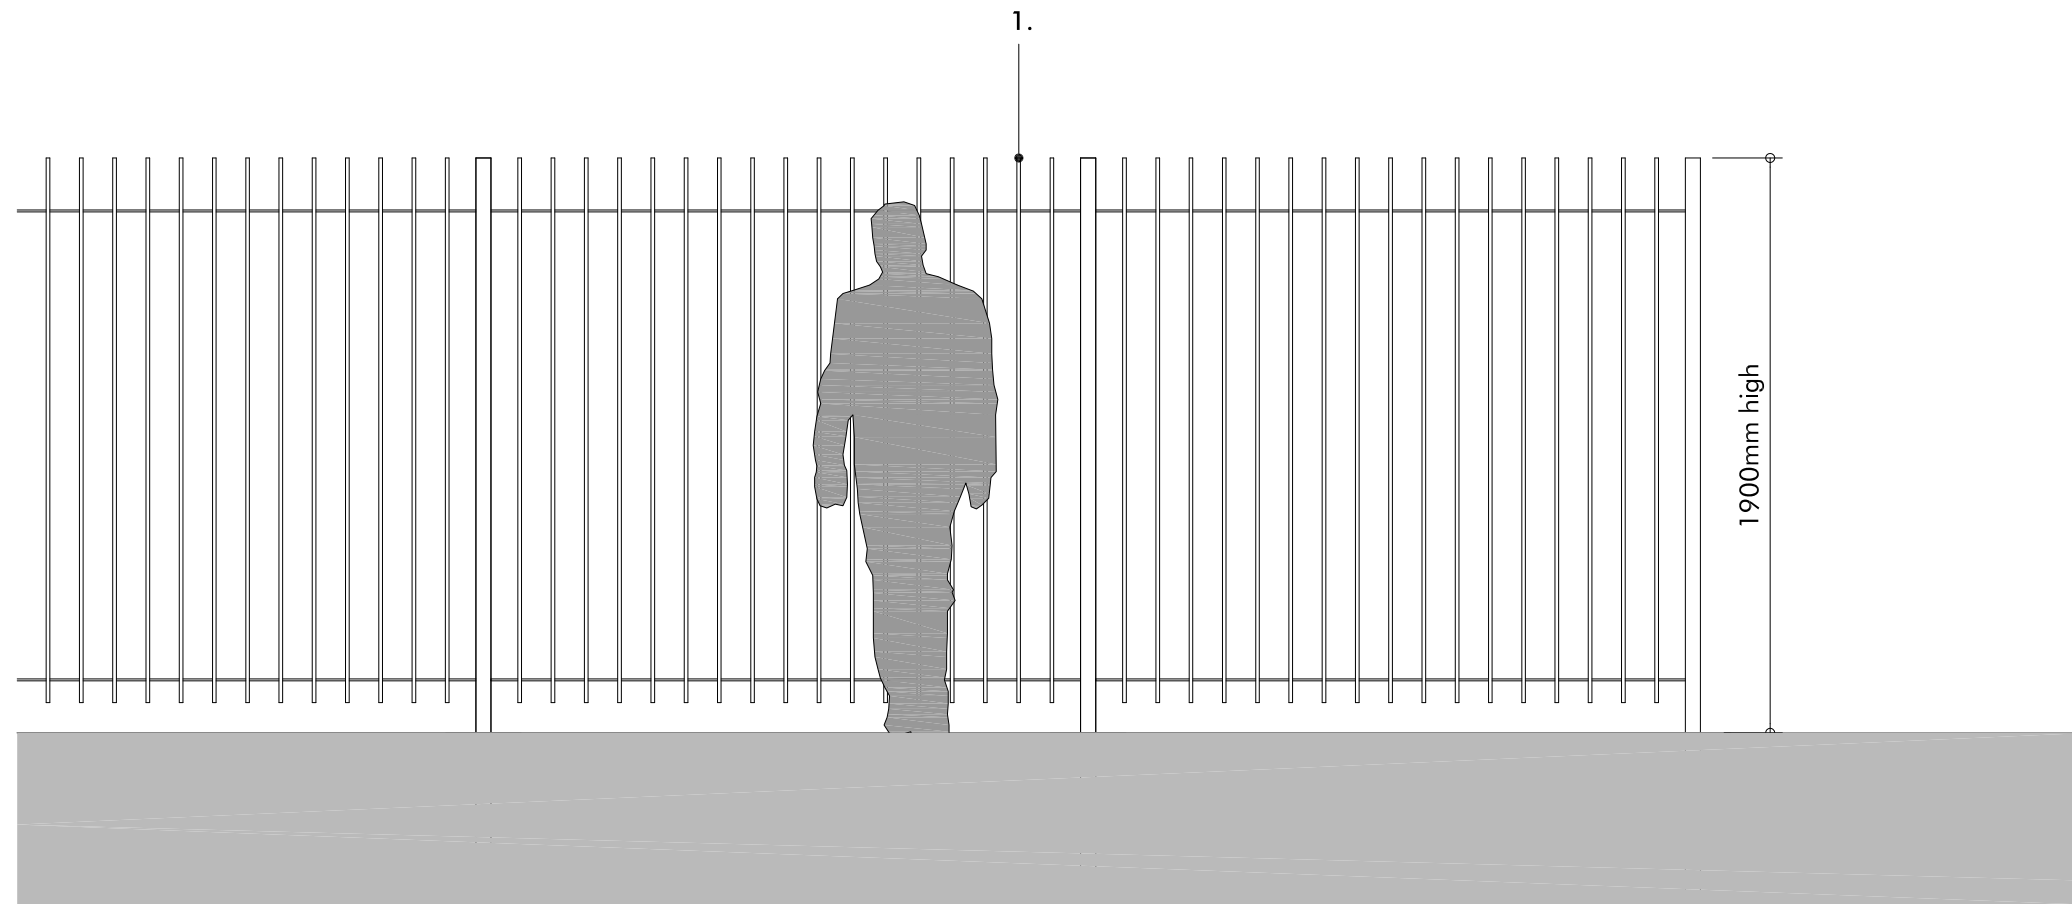

Key

- 1. Boundary fence to tie into existing fence
Vertical bar fence, Lang and Fulton 'Modena'
Fencing or similar and approved.
Galvanised steel with polyester powder coated
finish in accordance with BS EN 13438.
Colour: black, to match existing fence.



1.9m overall fence height

Notes

- A. Refer to General Arrangement drawings for location.
- B. All steelwork to be Galvanised to BS EN ISO 1461:2009.
- C. Please see notes attached at Drawing Notes Q1

Existing perimeter fence



Revision	Description	Drawn by	Checked by	Date	Macgregor ▪ Smith Landscape Architecture 				
-	Draft Phase 1BN RMA Submission	IM	GG	03.03.17		project	Brent Cross Cricklewood 1BN Sturgess Park	drawn by	IM
A	Phase 1BN RMA Submission	IM	GG	29.03.17		status	Phase 1BN RMA Submission	checked by	GG
						title	Typical Fence Type 1 Boundary Fence	date	03.03.17
						Xref	-	scale	1:25 @ A3
						drawing No	1065-14-405	revision	A