


Elevation 1:25@A3

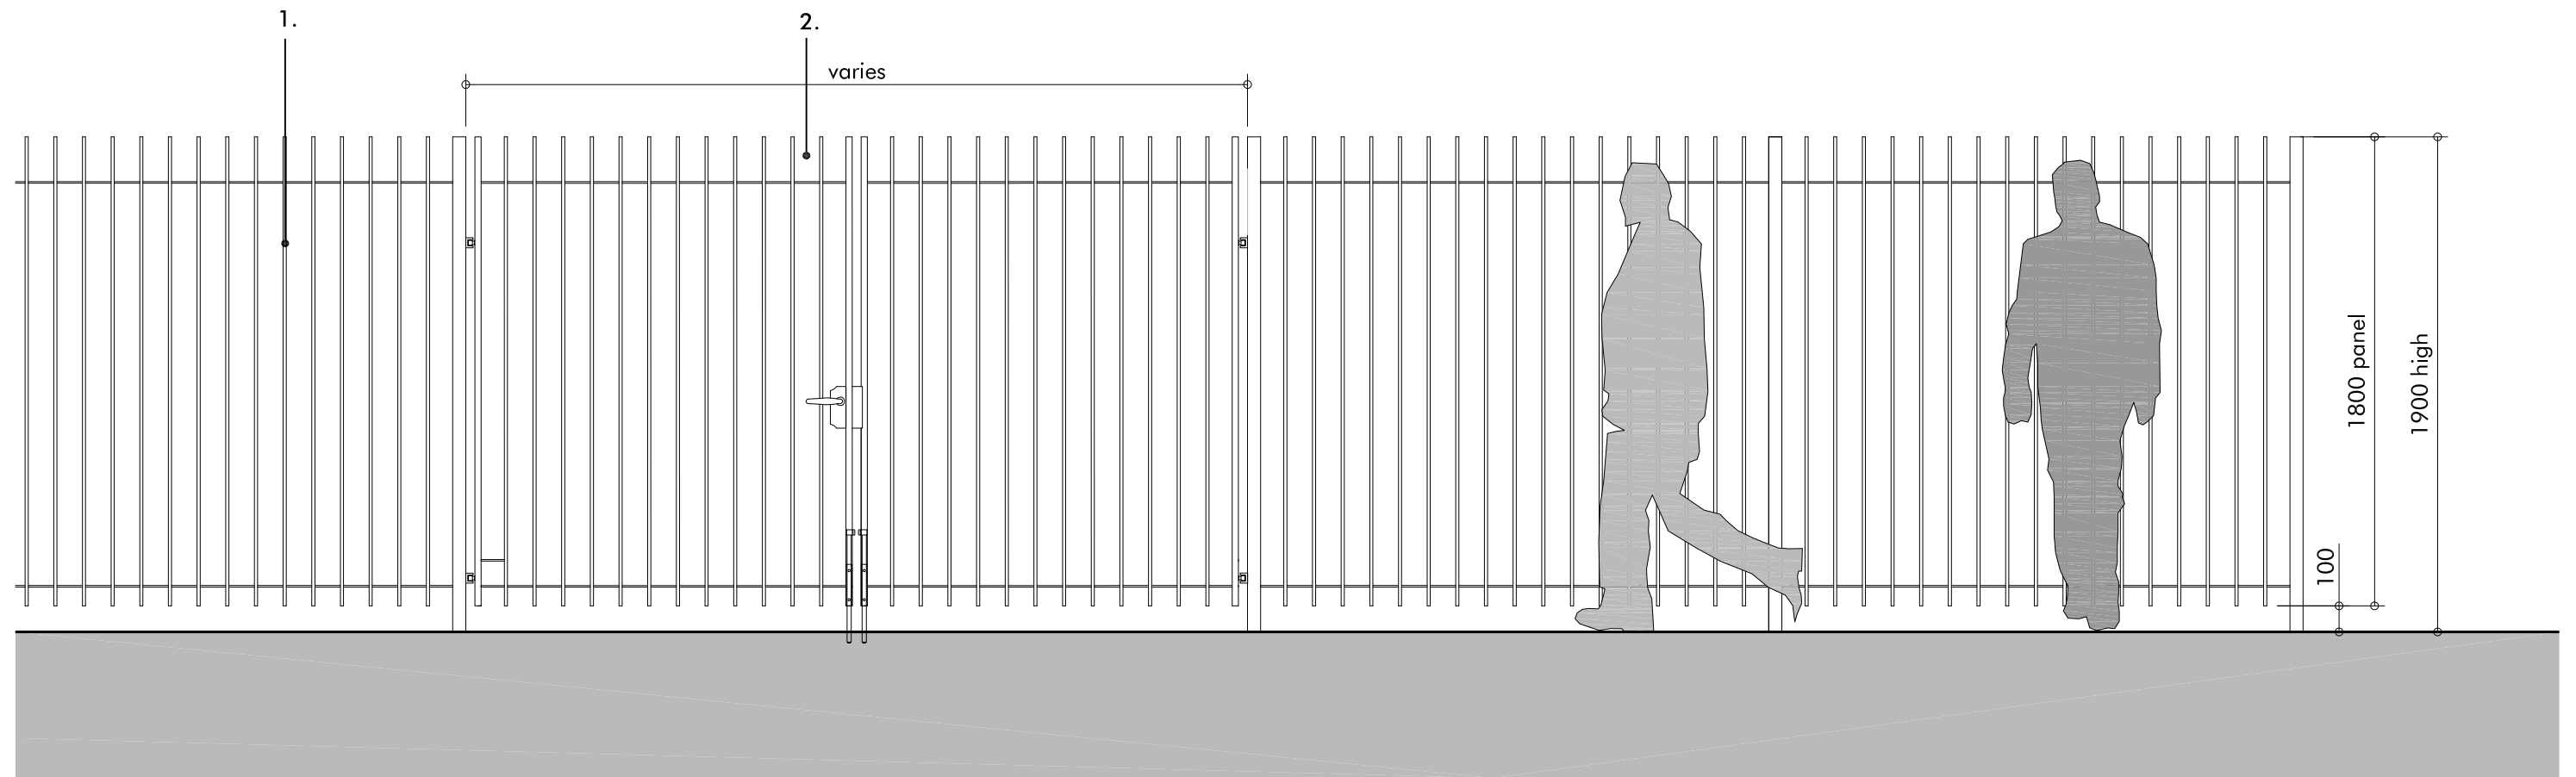

Illustrative Photos



Key

1. **Boundary fence:**
To match existing - refer to detail 1065-14-405
Fence Type 1 - Boundary Fence
2. **Gates:**
Double leaf hinged gate to match fencing.
Width varies. Drop bolts to hold gate in open position.
Galvanised steel with polyester powder coated finish in accordance with BS EN 13438.
Colour: black, to match boundary fence.

Notes

- A. All steelwork to be Galvanised to BS EN ISO 1461
- B. Please see notes attached at Drawing Notes Q1

Revision	Description	Drawn by	Checked by	Date
-	Draft Phase 1BN RMA Submission	IM	GG	03.03.17
A	Phase 1BN RMA Submission	IM	GG	29.03.17



project	Brent Cross Cricklewood 1BN Sturgess Park	drawn by	IM
status	Phase 1BN RMA Submission	checked by	GG
title	Typical Entrance Gate Detail	date	03.03.17
Xref	-	scale	1:25@A3
drawing No	1065-14-407	revision	A

Macgregor ▪ Smith
Landscape Architecture

