


Section 1:10@A3

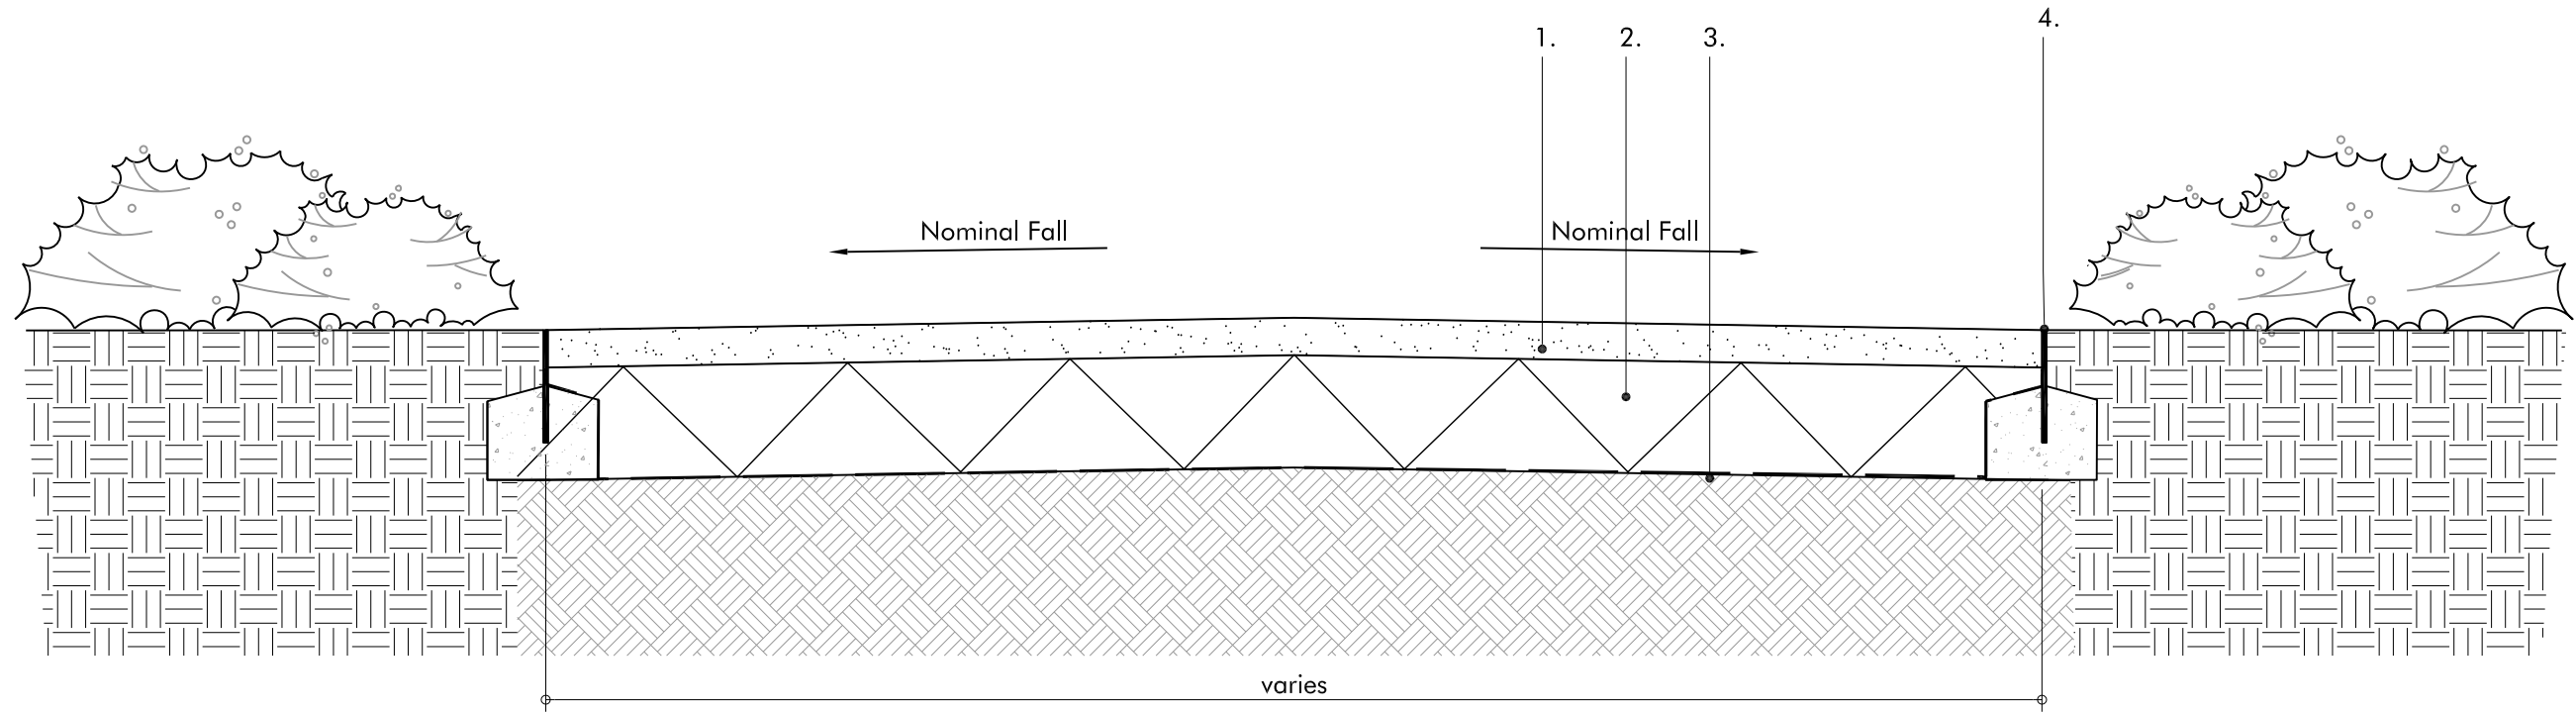

Key

- 1. 50mm depth crushed limestone, 6mm to dust.
To avoid ponding, path to be laid to 1:60 camber to allow drainage onto soft verges.
- 2. Sub base.
- 3. Geotextile.
- 4. Edging material.
6mm x 150mm Galvanised Steel Edge laid in an insitu concrete foundation.

Notes

- A. All details to be read in conjunction with the General Arrangement plans and specifications.
- B. Please see notes attached at Drawing Notes Q1

Revision	Description	Drawn by	Checked by	Date
-	Draft Phase 1BN RMA Submission	IM	GG	03.03.17
A	Phase 1BN RMA Submission	IM	GG	29.03.17



Macgregor ▪ Smith
Landscape Architecture



project	Brent Cross Cricklewood 1BN Sturgess Park	drawn by	IM
status	Phase 1BN RMA Submission	checked by	GG
title	Typical Surface Material Consolidated Gravel	date	03.03.17
Xref	-	scale	1:10@A3
drawing No	1065-14-408	revision	A