


**Section 1:10@A3**

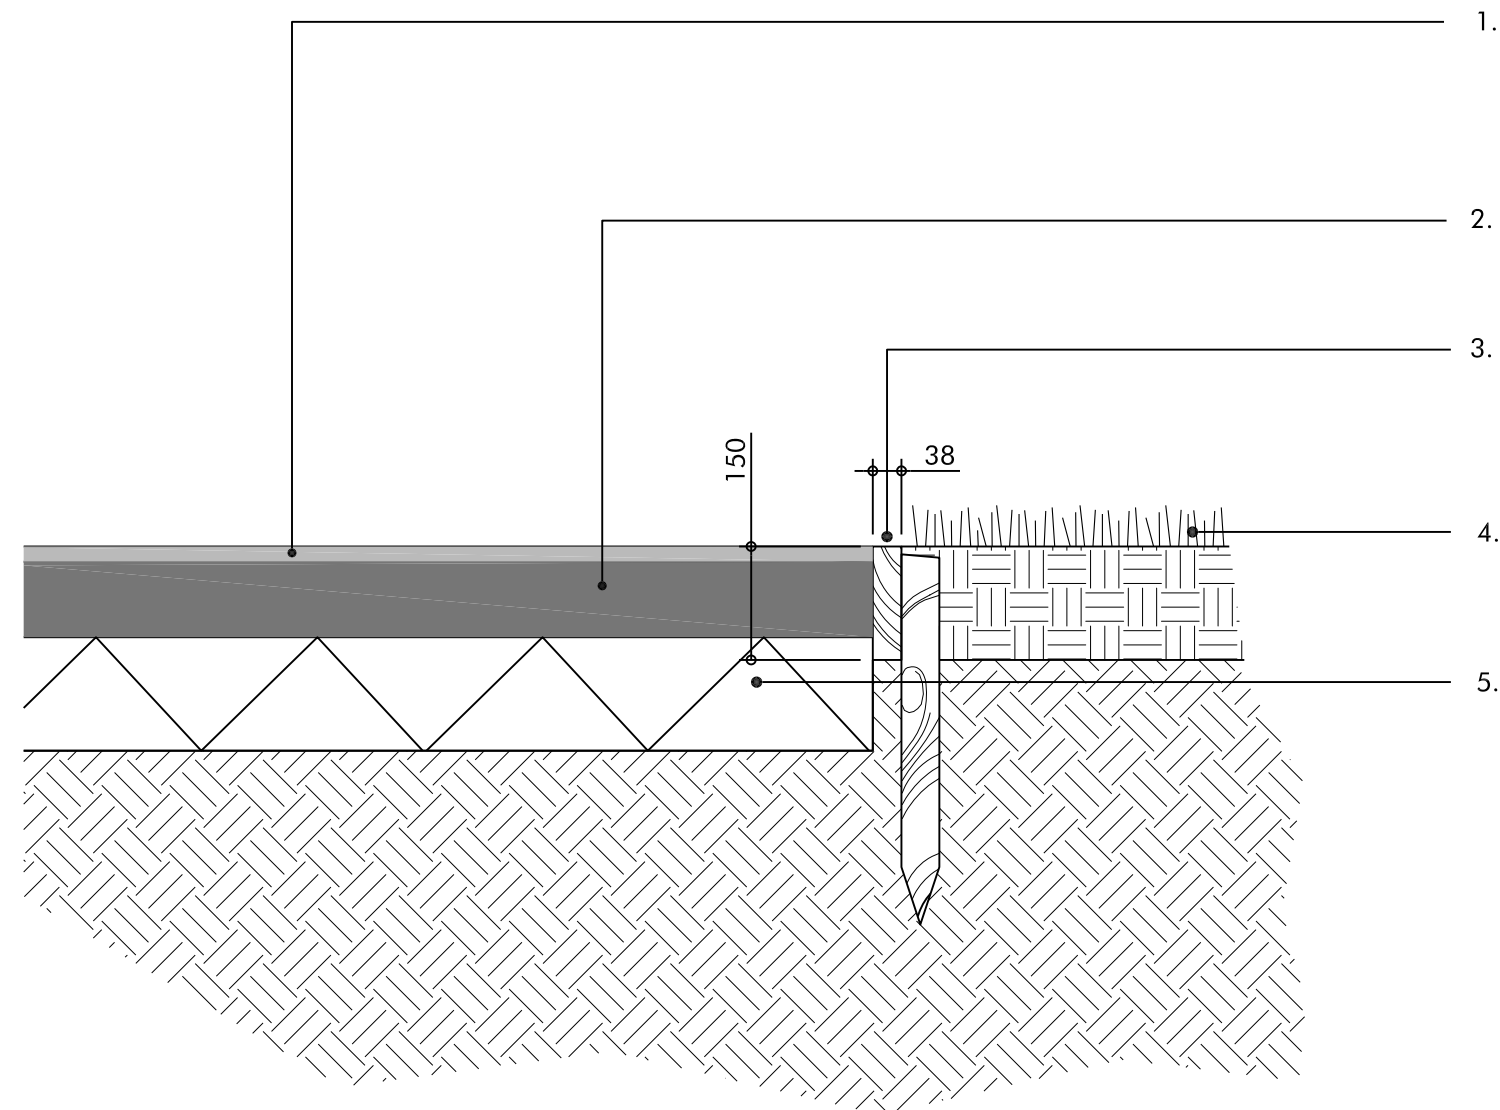

**Key**

1. Wetpour wearing course (EPDM rubber)  
Colour: TBC
2. Wetpour base course
3. 38 x 150mm pressure treated sawn softwood board notched at back to half depth to achieve curves. Fixed to 50 x 50 x 450mm long timber pegs at 1m ctrs. Nailed to edge board with galvanised nails. All timber to be treated prior to fixing.
4. Adjacent surface/planting.
5. Subbase.

**Notes**

- A. This drawing is to be read in conjunction with all other relevant drawings and specifications.
- B. Refer to latest General Arrangement Plan 1065-14-001 for location.
- C. Wetpour surface finish to be installed in accordance with the manufacturer's latest recommendations.
- D. Please see notes attached at Drawing Notes Q1

Revision	Description	Drawn by	Checked by	Date
-	Draft Phase 1BN RMA Submission	IM	GG	03.03.17
A	Phase 1BN RMA Submission	IM	GG	29.03.17



**Macgregor ▪ Smith**  
Landscape Architecture



project	Brent Cross Cricklewood 1BN Sturgess Park	drawn by	IM
status	Phase 1BN RMA Submission	checked by	GG
title	Typical Play Surface Detail Wet Pour	date	03.03.17
Xref	-	scale	1:10@A3
drawing No	1065-14-409	revision	<b>A</b>