


Section 1:10@A3

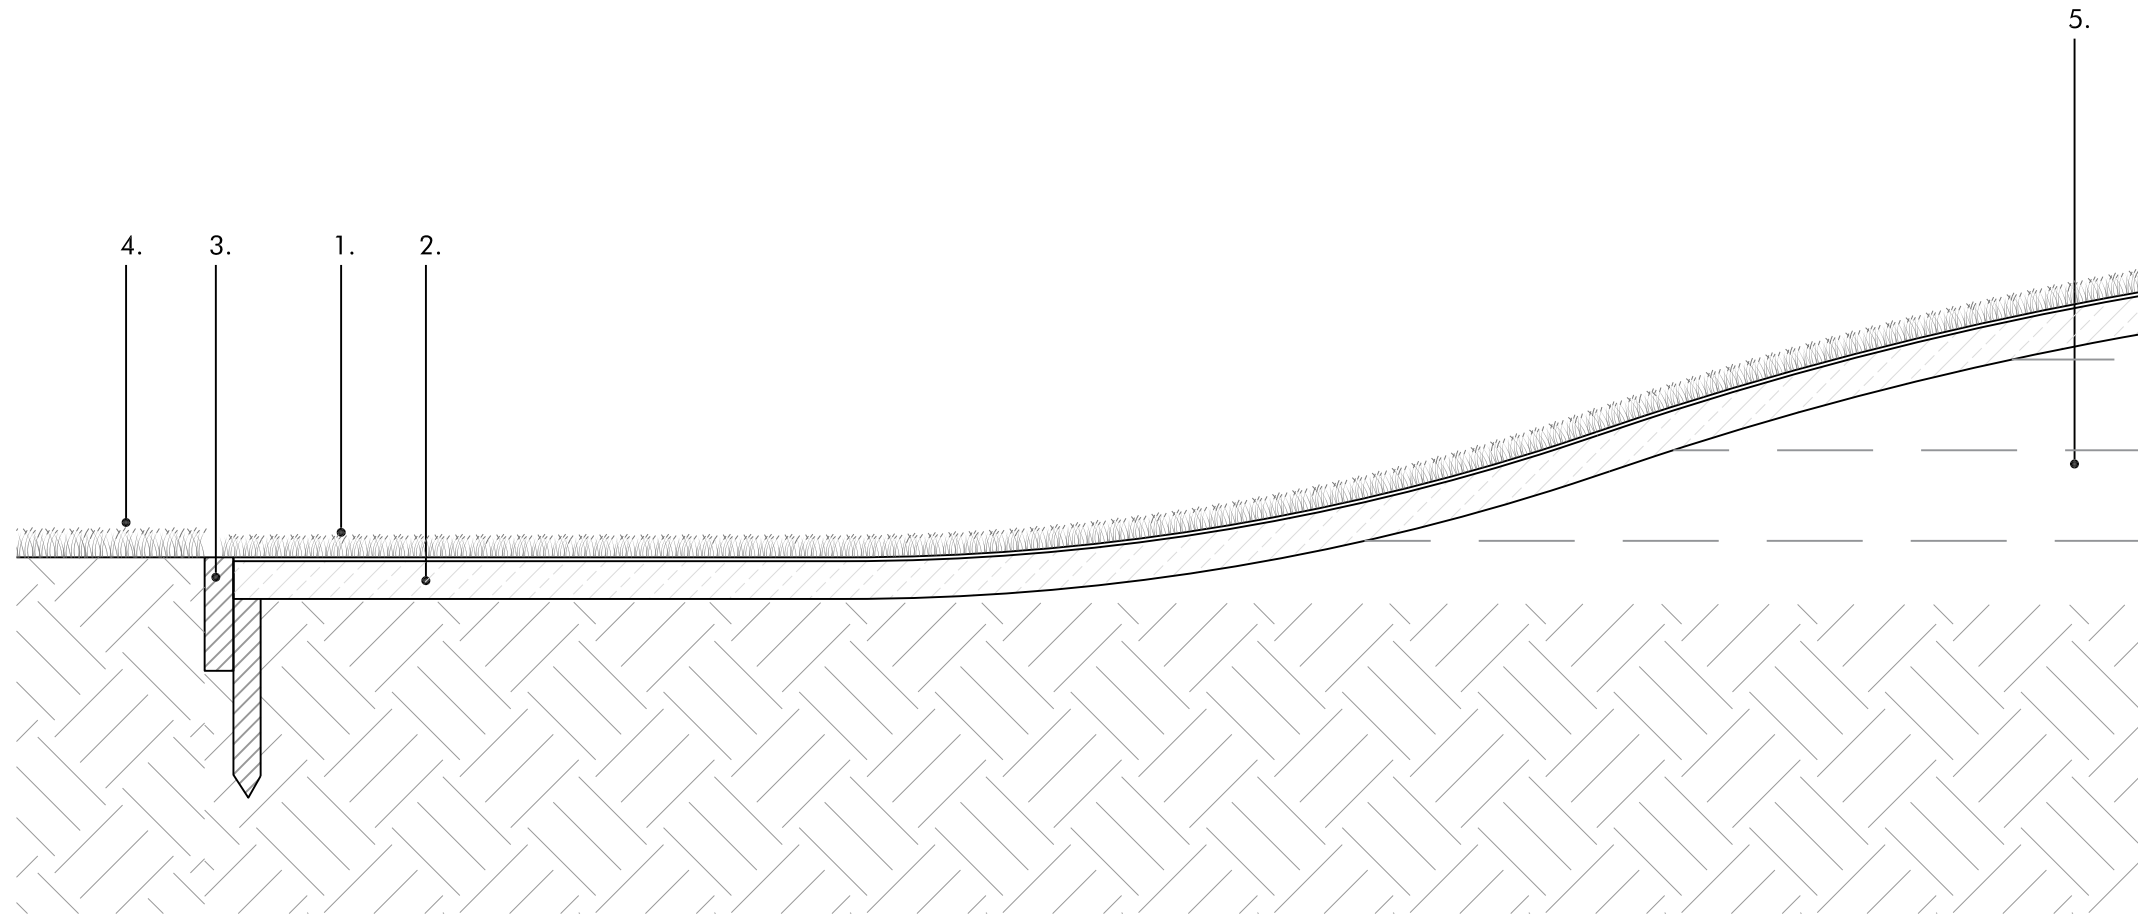

Key

1. Artificial grass play surface installed in accordance with manufacturer's recommendations.
2. Permeable safety surface in accordance with play specialist's recommendations.
3. 38 x 150mm pressure treated sawn softwood board notched at back to half depth to achieve curves. Fixed to 50 x 50 x 450mm long timber pegs at 1m ctrs. Nailed to edge board with galvanised nails. All timber to be treated prior to fixing.
4. Adjacent surfacing - refer to General Arrangement Plans.
5. Ground to be profiled beneath mounded areas. Soil to be stabilised where required.

Notes

- A. All details to be read in conjunction with the General Arrangement plans and specifications.
- B. Please see notes attached at Drawing Notes Q1.

Revision	Description	Drawn by	Checked by	Date
-	Draft Phase 1BN RMA Submission	IM	GG	03.03.17
A	Phase 1BN RMA Submission	IM	GG	29.03.17



Macgregor ▪ Smith
Landscape Architecture



project	Brent Cross Cricklewood 1BN Sturgess Park	drawn by	IM
status	Phase 1BN RMA Submission	checked by	GG
title	Typical Play Surface Detail Artificial Grass	date	03.03.17
Xref	-	scale	1:10@A3
drawing No	1065-14-410	revision	A