


Section 1:20@A3

Elevation 1:20@A3

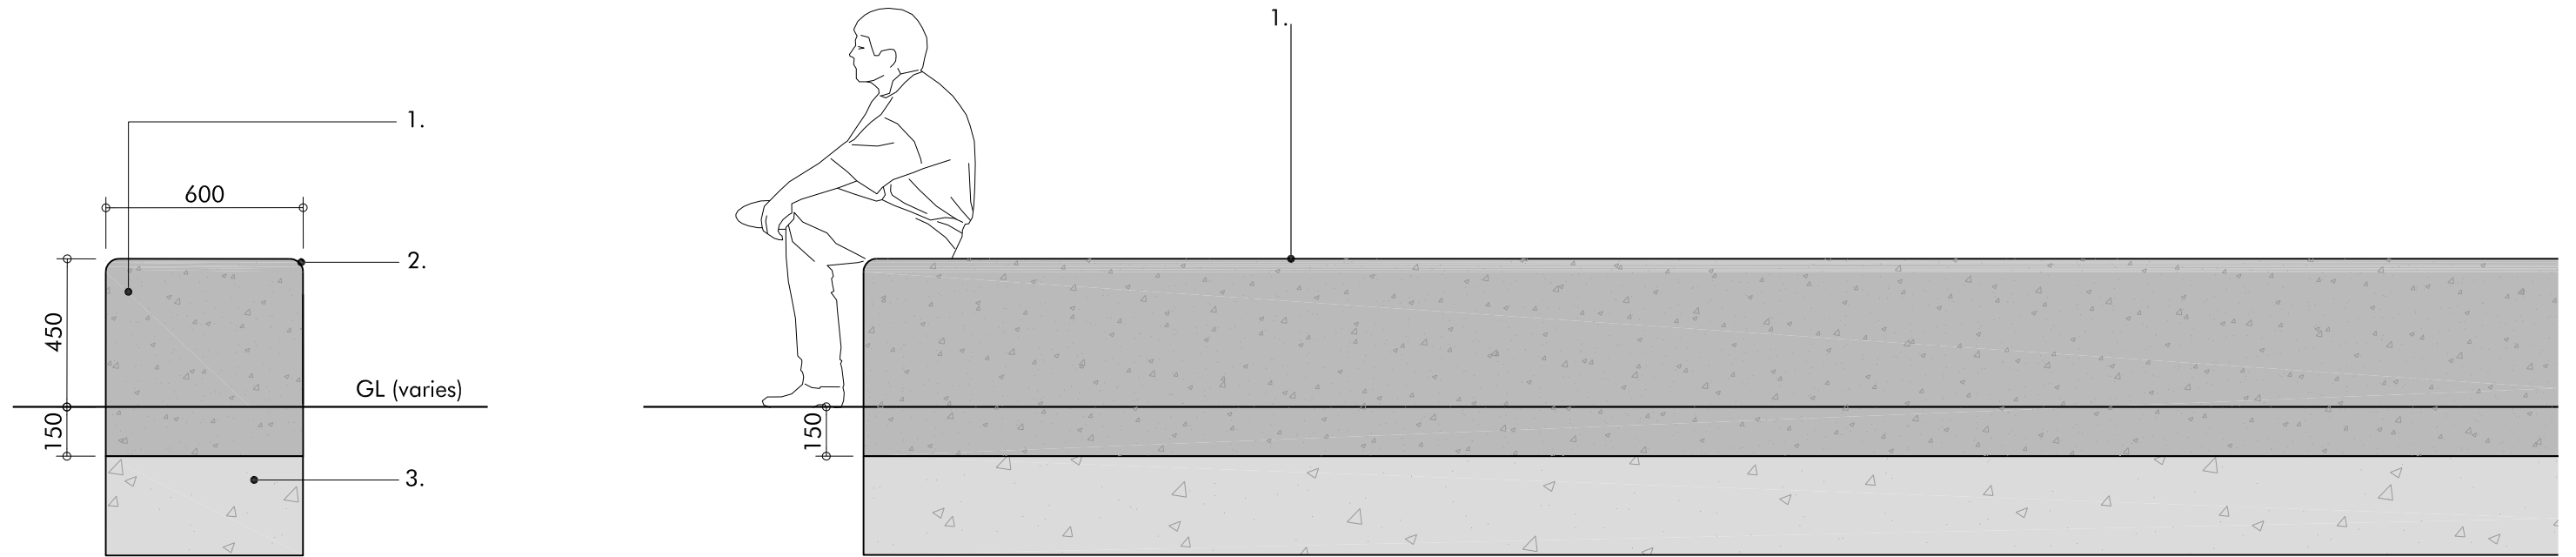

Reference Image



Key

- 1. Pre-cast concrete bench
White colour
Smooth, acid-etched waterproofed finish
- 2. Rounding to all exposed edges
- 3. Foundation

Notes

- A. All details to be read in conjunction with the General Arrangement plans and specifications
- B. Please see notes attached at Drawing Notes Q1

Revision	Description	Drawn by	Checked By	Date
-	Draft Phase 1BN RMA Submission	IM	GG	03.03.17
A	Phase 1BN RMA Submission	IM	GG	29.03.17



Macgregor ▪ Smith
Landscape Architecture



project	Brent Cross Cricklewood 1BN Sturgess Park	drawn by	IM
status	Phase 1BN RMA Submission	checked by	GG
title	Typical Seating Type 1 - Freestanding Concrete Bench	date	03.03.17
Xref	-	scale	1:20@A3
drawing No	1065-14-411	revision	A