



Plan 1:10@A3

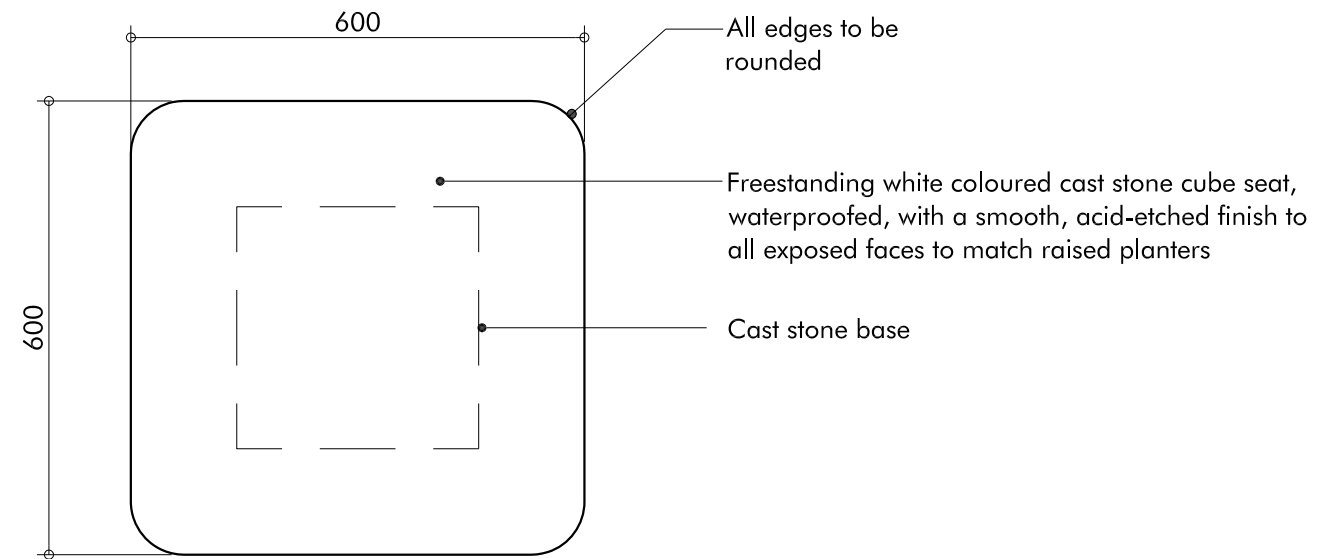

Reference image



Section 1:10@A3

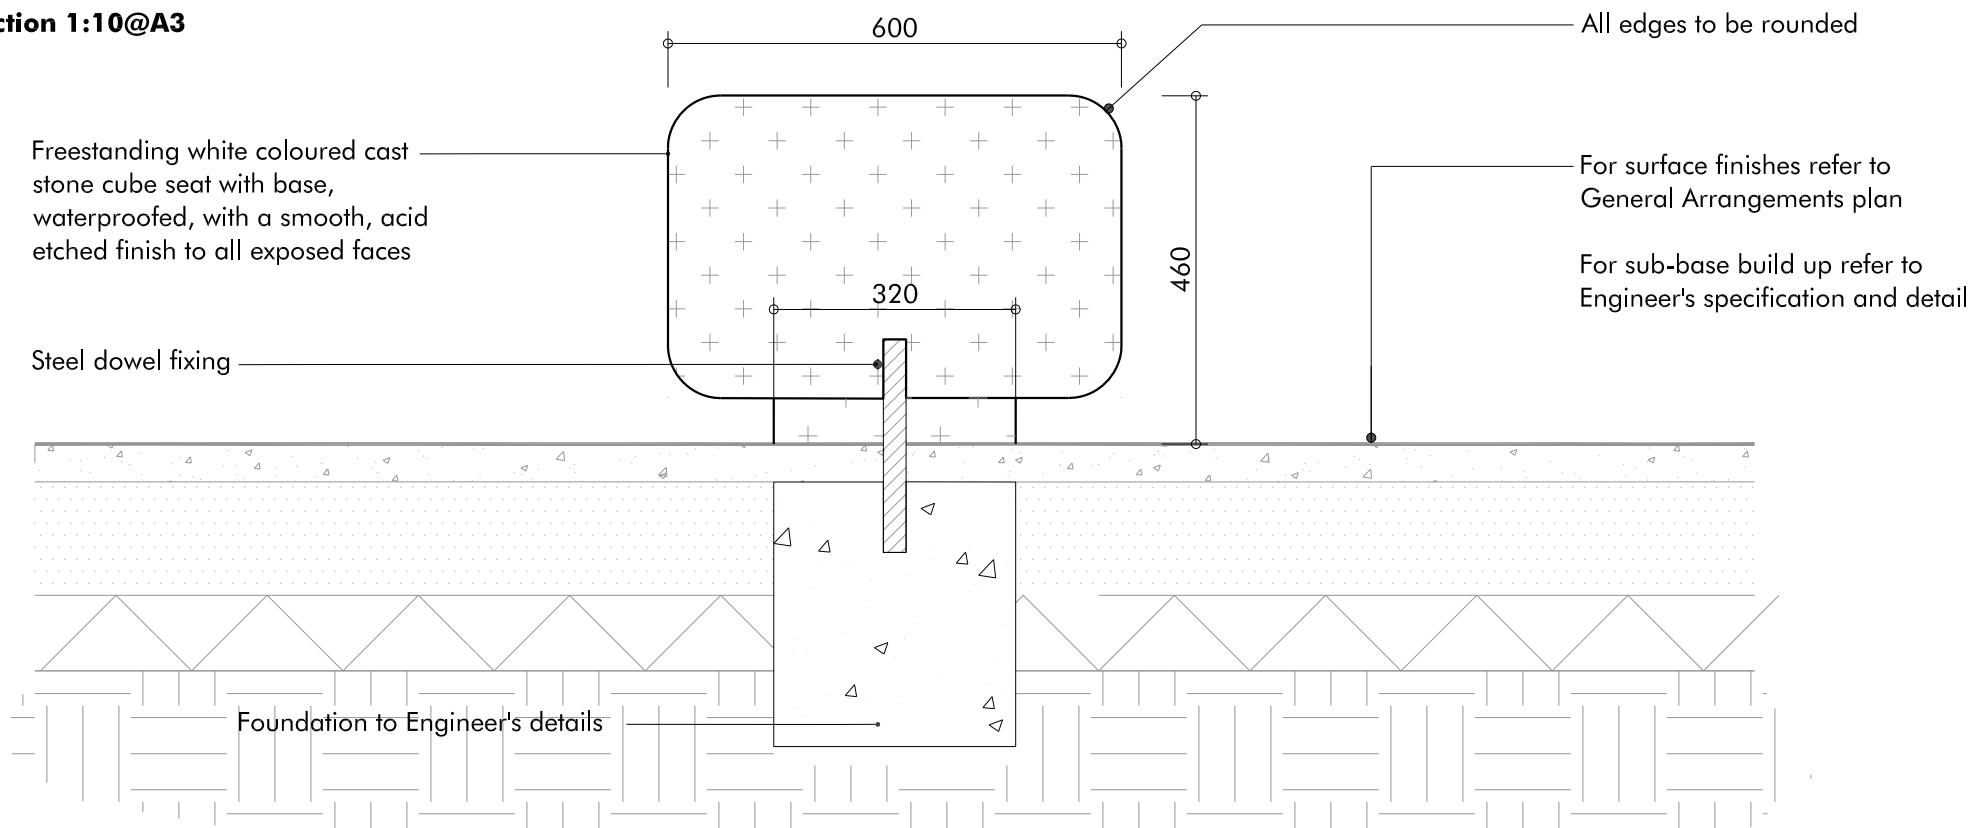

Note

A. Please see notes attached at Drawing Notes Q1

Revision	Description	Drawn by	Checked By	Date
-	Draft Phase 1BN RMA Submission	IM	GG	03.03.17
A	Phase 1BN RMA Submission	IM	GG	29.03.17



Macgregor ▪ Smith
Landscape Architecture



project	Brent Cross Cricklewood 1BN Sturgess Park	drawn by	IM
status	Phase 1BN RMA Submission	checked by	GG
title	Typical Seating Type 4 Cube Seat	date	03.03.17
Xref	-	scale	1:10@A3
drawing No	1065-14-414	revision	A