



TREE PIT IN SOFT LANDSCAPE

Section 1:25

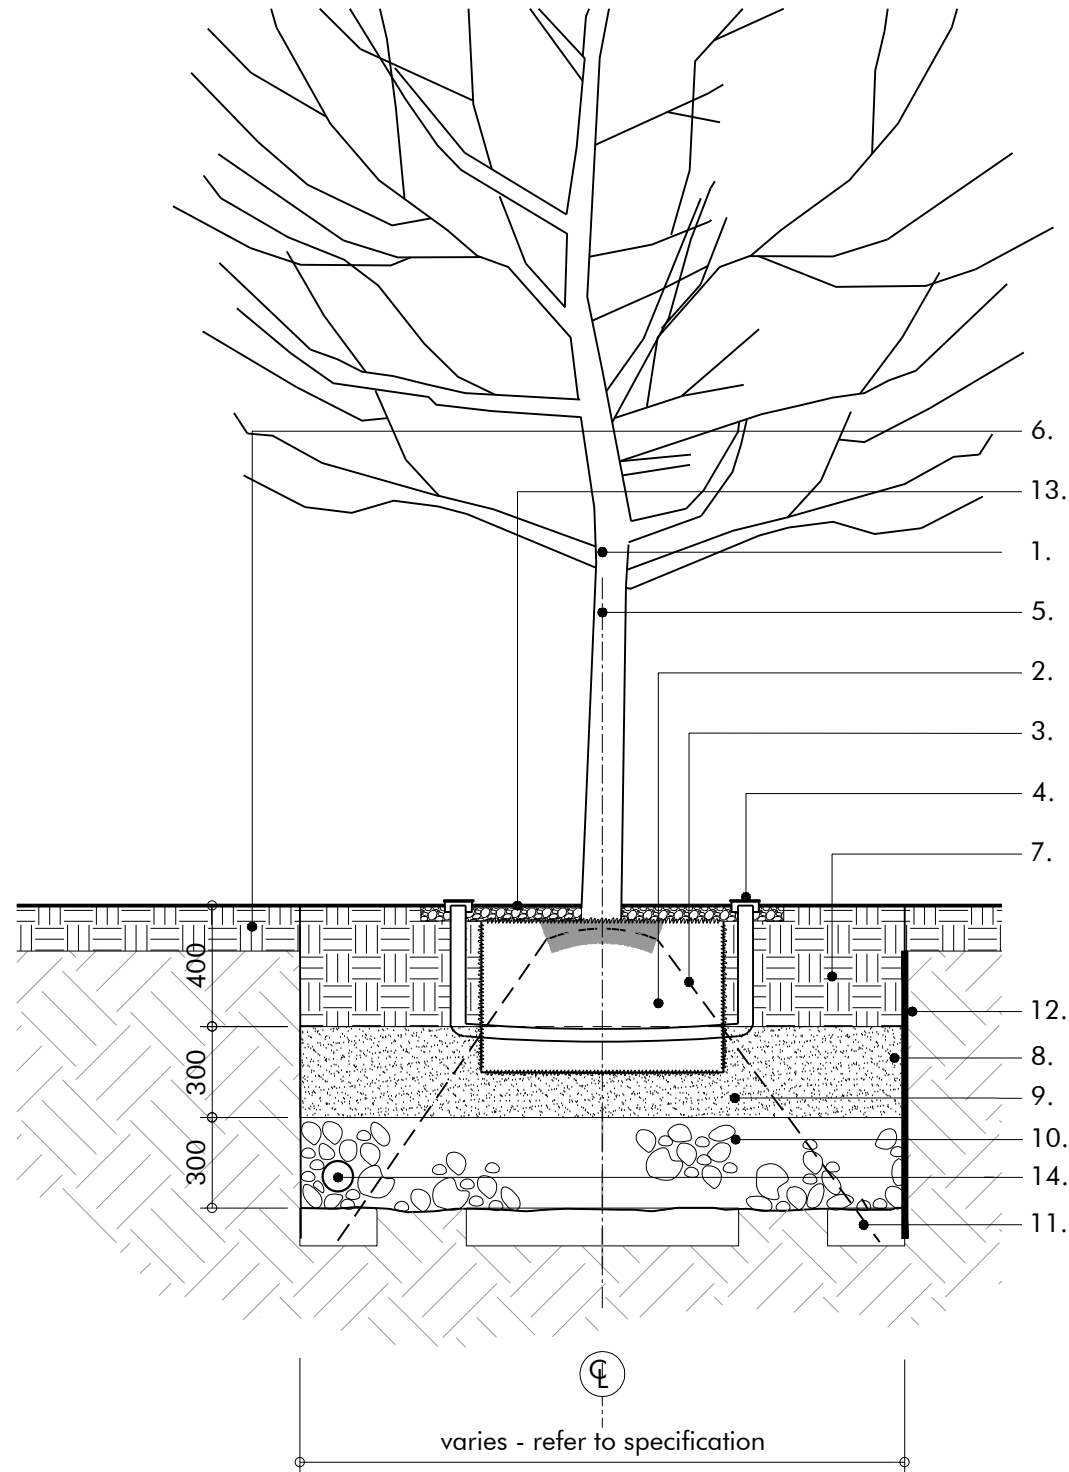

Planview 1:50

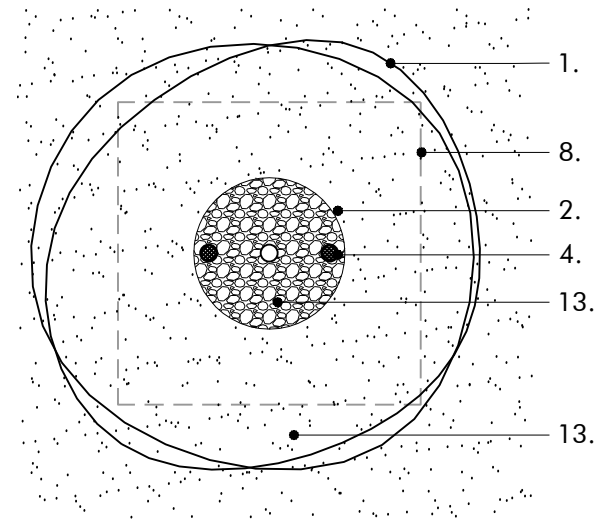

Notes

1. Semi-mature tree. To be supplied and planted in accordance with the specification. For species refer to separate planting plan.
2. 800-1000mm (rootball size dependent) Ø, 50mm deep bark mulch, as specified, around all trees to be planted in grass areas.
3. Trees to be secured with Platipus 'Platimat' anchoring system fixed to tree anchors, as specified.
4. Green Blue Urban 'RootRain Civic' aeration pipe, or similar approved, as specified.
5. Centre of tree pit to be marked with timber stake (Minimum 1500mm).
6. Topsoil to adjacent planting area in accordance with specification.
7. Topsoil backfill to be laid as per specification.
8. Sides and base of tree pit to be loosened in accordance with the specification.
9. 300mm RH37 medium coarse washed sand, as specified.
10. 300mm pea gravel 5-7mm Ø as specified.
11. "Deadman" anchor.
12. Root barrier adjacent to services where required.
13. Premium Grade Bark Mulch - Melcourt Ornamental Grade, in accordance with specification.
14. Positive drainage connected to surface water drainage.

Revision	Description	Drawn by	Checked by	Date
-	Draft Phase 1BN RMA Submission	CL	GG	03.03.17
A	Phase 1BN RMA Submission	KR	GG	29.03.17

Note
To be read in conjunction with Macgregor Smith
Base and Soft Landscape Specification

PLEASE SEE NOTES ATTACHED AT DRAWING NOTE Q1

This drawing is protected by copyright. Contractors must check all dimensions on site. Only figure dimensions are to be worked from. Discrepancies must be reported to architect before proceeding.
Christopher House, 11-12 High Street, Bath, BA1 5AQ Tel:01225 464 690 Fax:01225 429 962 enquiries@macgregorsmith.co.uk



Macgregor • Smith
Landscape Architecture



project	Brent Cross Cricklewood Plot 113	drawn by	CL
status	Phase 1BN RMA Submission	checked by	GG
title	Typical Tree Pit Detail - Soft Landscape	date	03.03.17
Xref	-	scale	Varies@A3
drawing No	1065-16-401	revision	A