



Plan 1:50@A3

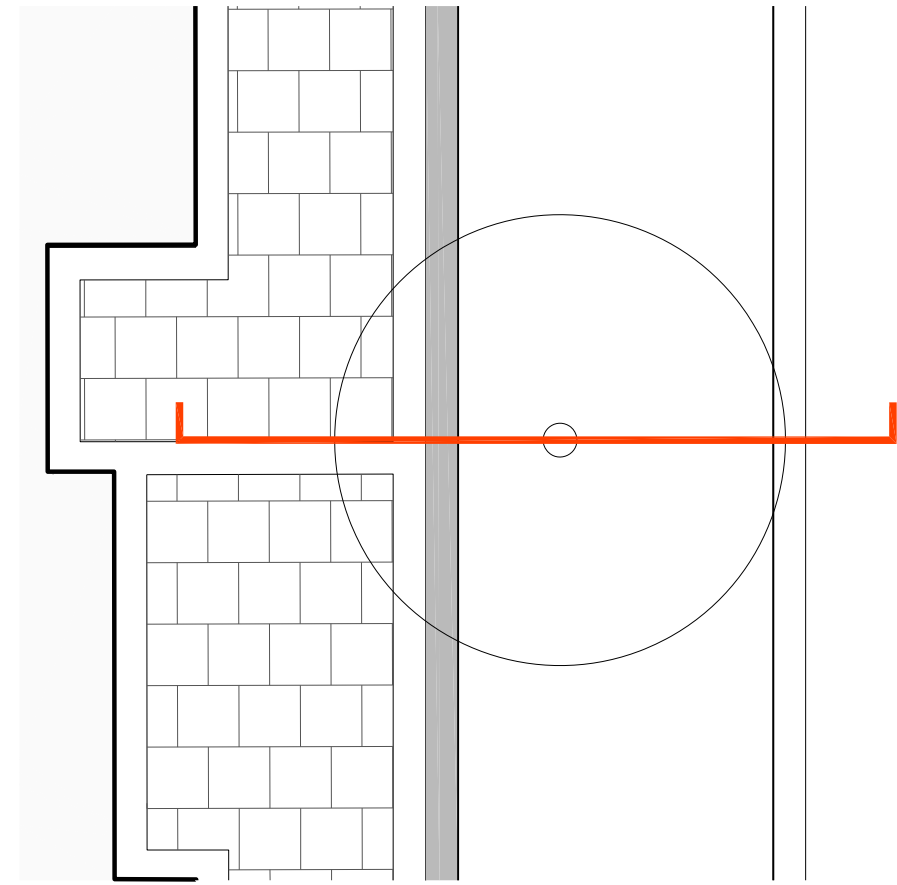

Section 1:25@A3

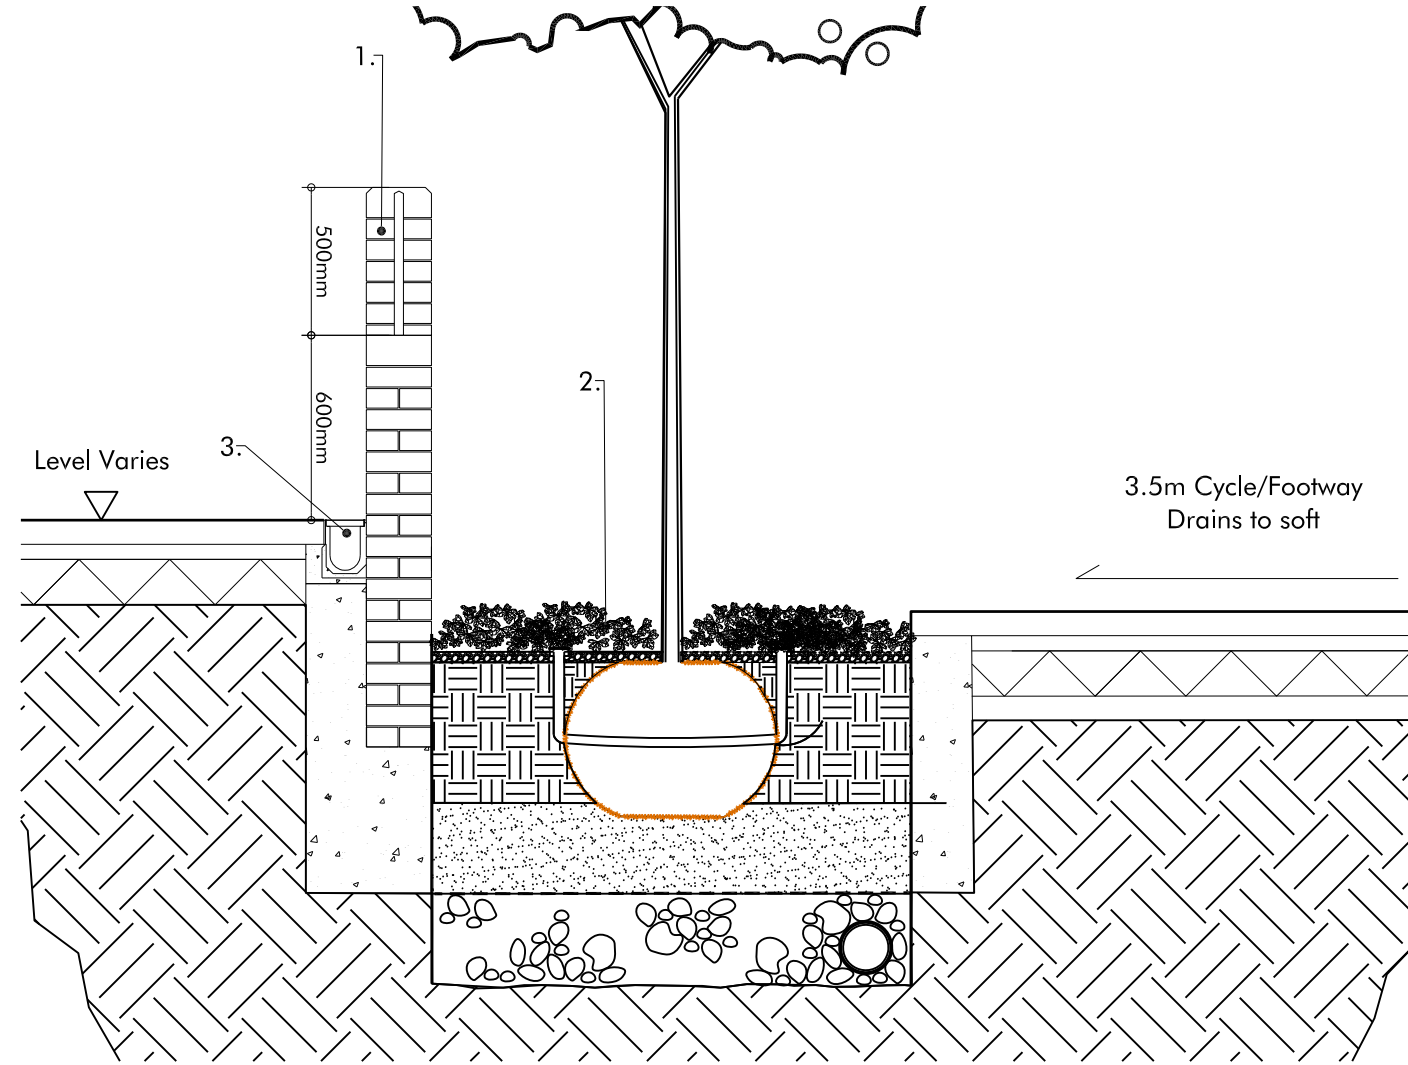


Key

1. Brick walling
Bond: English Garden Brickwork bond. Colour to complement adjacent building materials.
Rear of wall, where backfilled, to be painted with 2 coats RIW up to DPC level.
2. Tree Planting
Refer to Soft Tree Pit Detail 1065-16-401
3. Slot drain to rear of wall


Notes

1. All details to be read in conjunction with the General Arrangement plans and specifications.

Elevation 1:25@A3

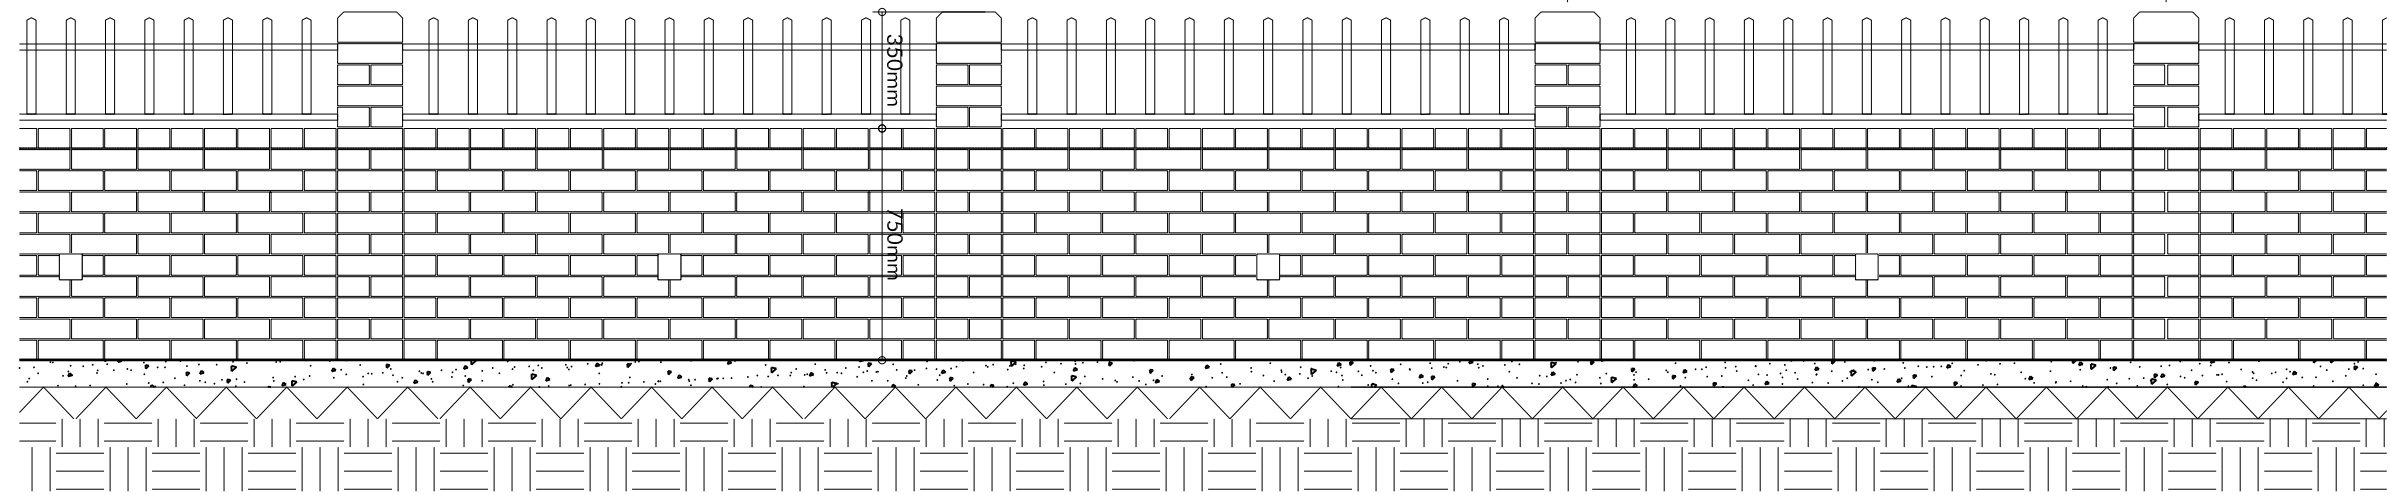

Location Plan 1:2000@A3

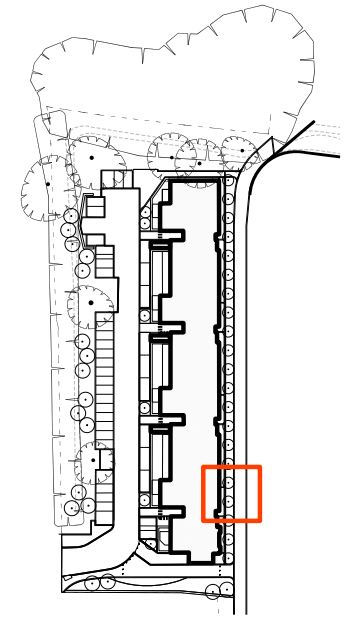

Revision	Description	Drawn by	Checked by	Date
-	Issued for Comment	KR	JP	07.02.17
A	Draft Phase 1BN RMA Submission	KR	JP	03.03.17
B	Phase 1BN RMA Submission	KR	JP	29.03.17

Macgregor • Smith
Landscape Architecture



project	Brent Cross Cricklewood Plot 113	drawn by	KR
status	Phase 1BN RMA Submission	checked by	JP
title	Typical Wall Detail - Low Brick Wall to Perimeter Road	date	07.02.17
Xref	-	scale	Varies@A3
drawing No	1065-16-404	revision	B

PLEASE SEE NOTES ATTACHED AT DRAWING NOTE Q1

This drawing is protected by copyright. Contractors must check all dimensions on site. Only figure dimensions are to be worked from. Discrepancies must be reported to architect before proceeding.
Christopher House, 11-12 High Street, Bath, BA1 5AQ Tel:01225 464 690 Fax:01225 429 962 enquiries@macgregorsmith.co.uk