




Section Aa

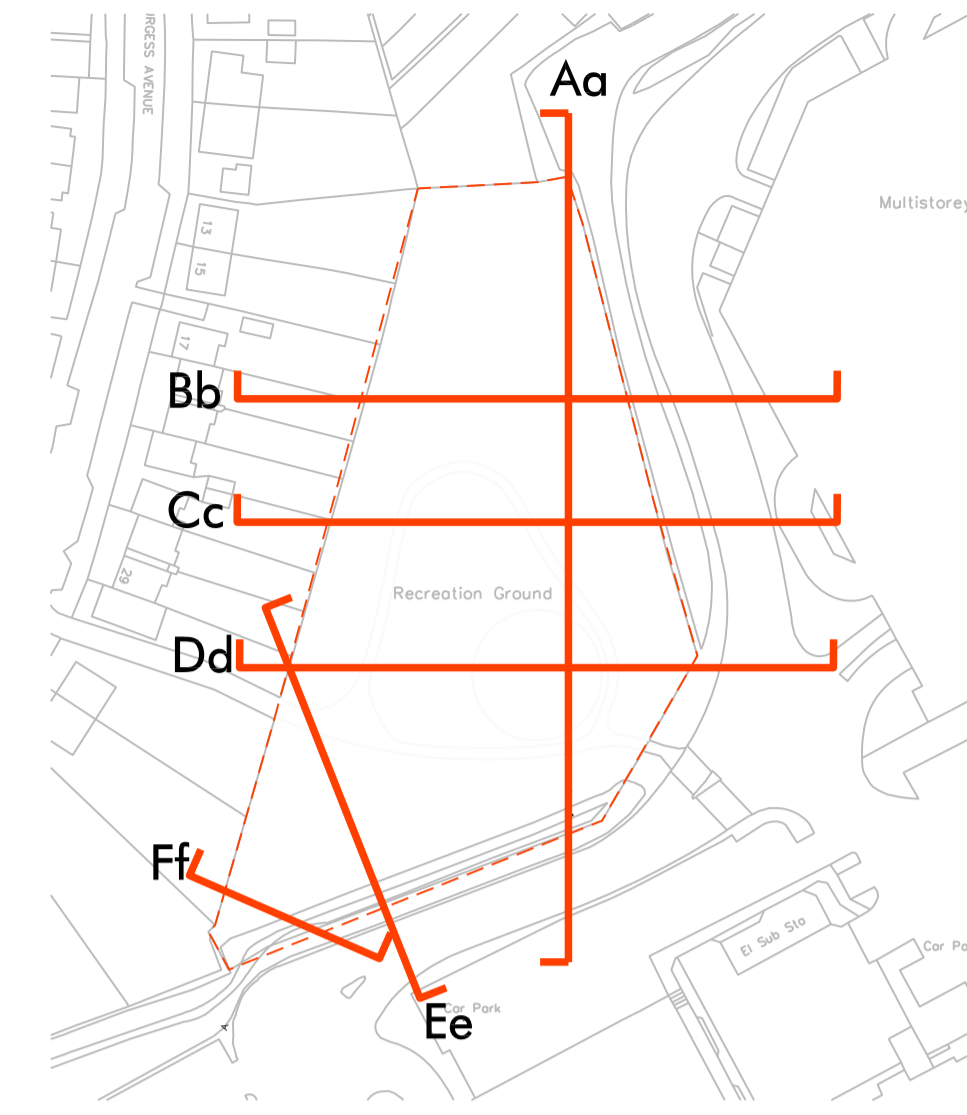


Location plan
Not to scale

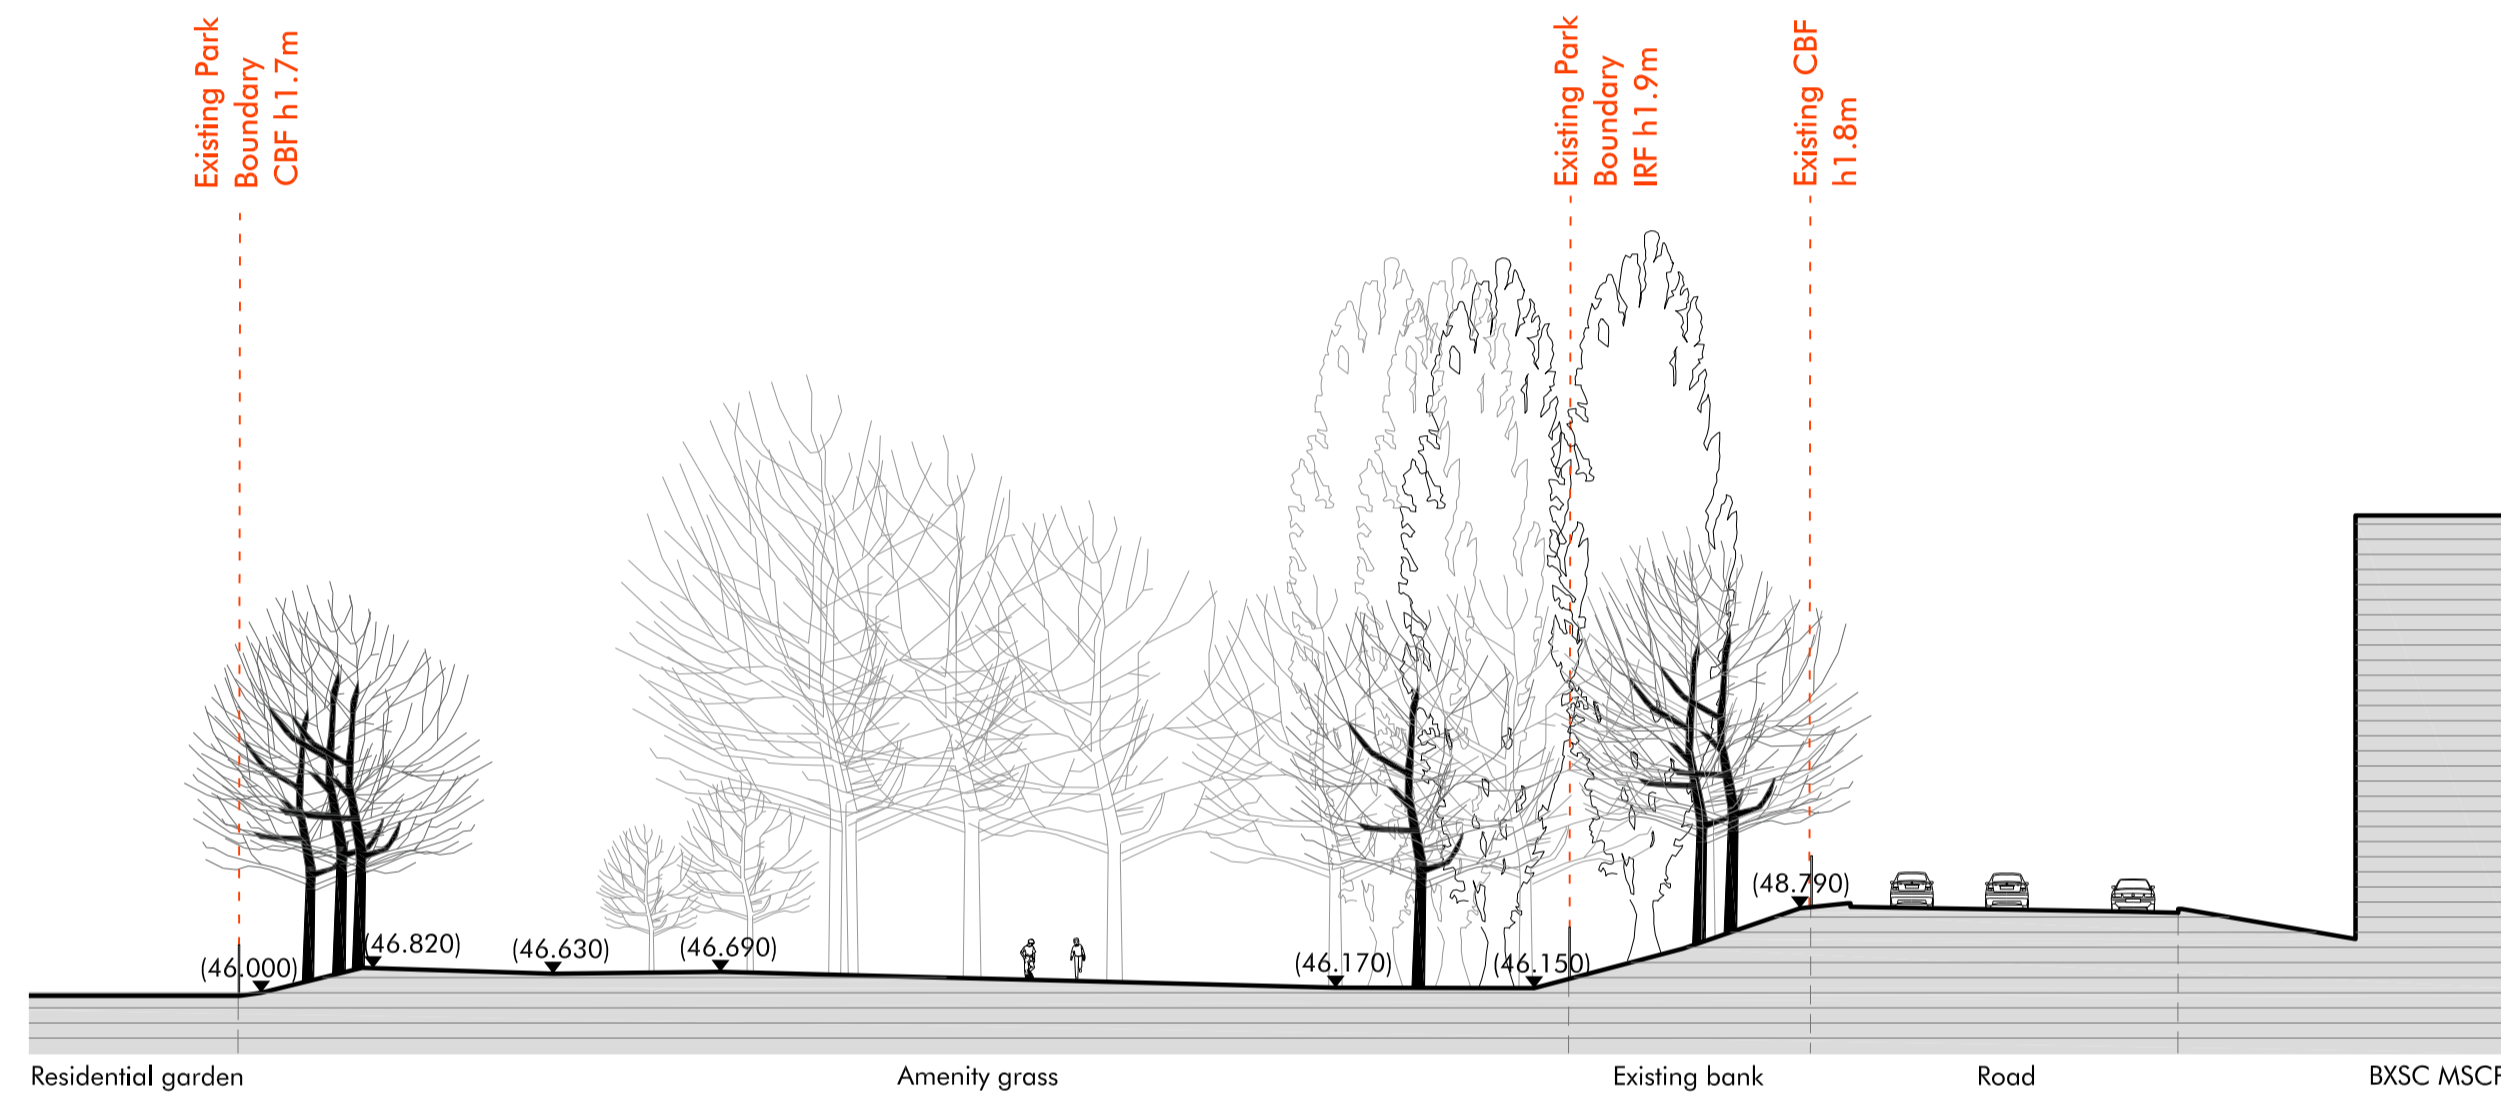


Section Bb

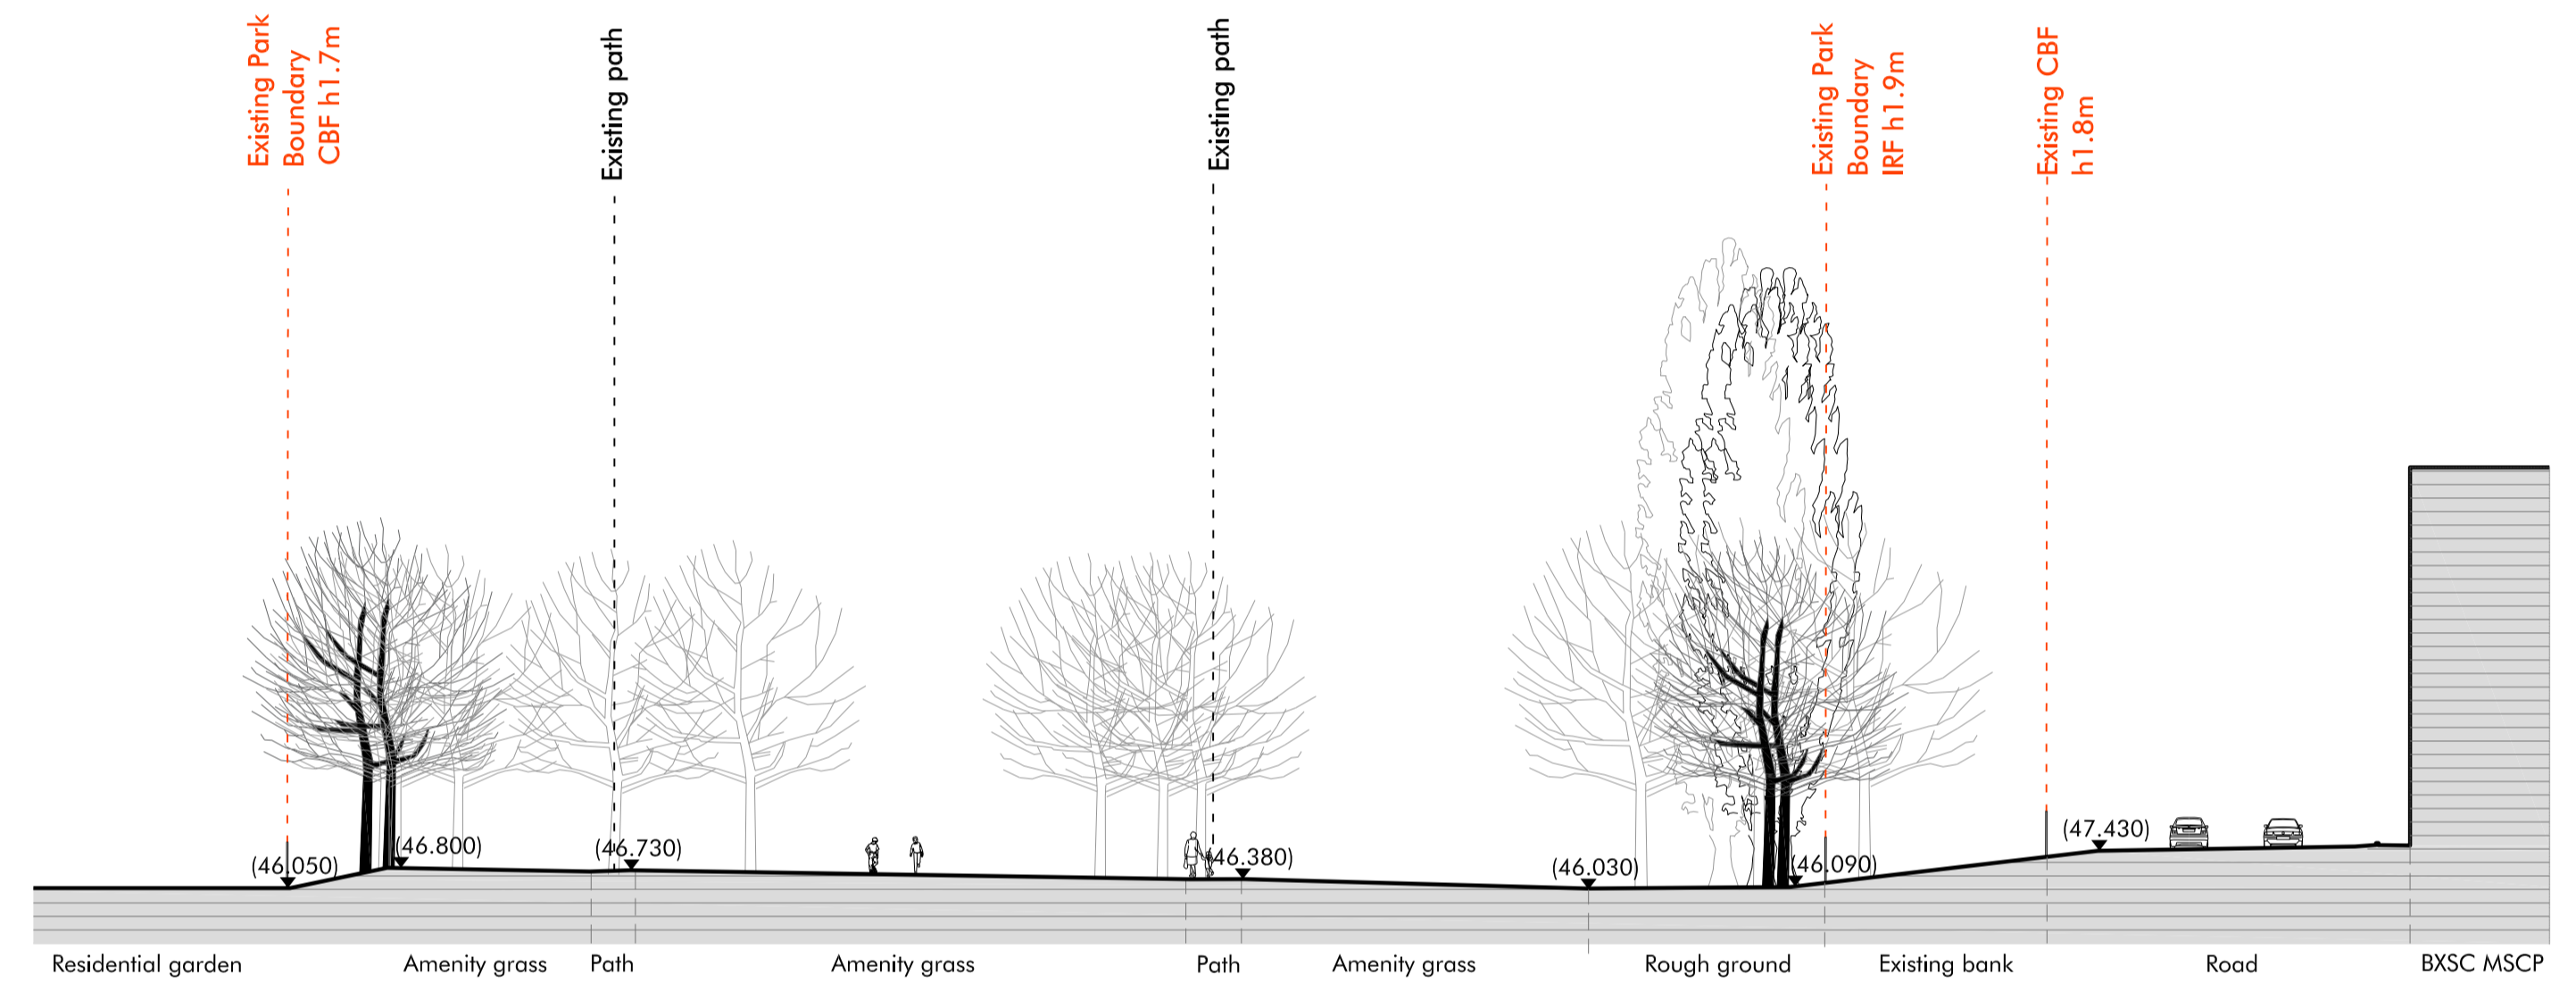


Section Cc

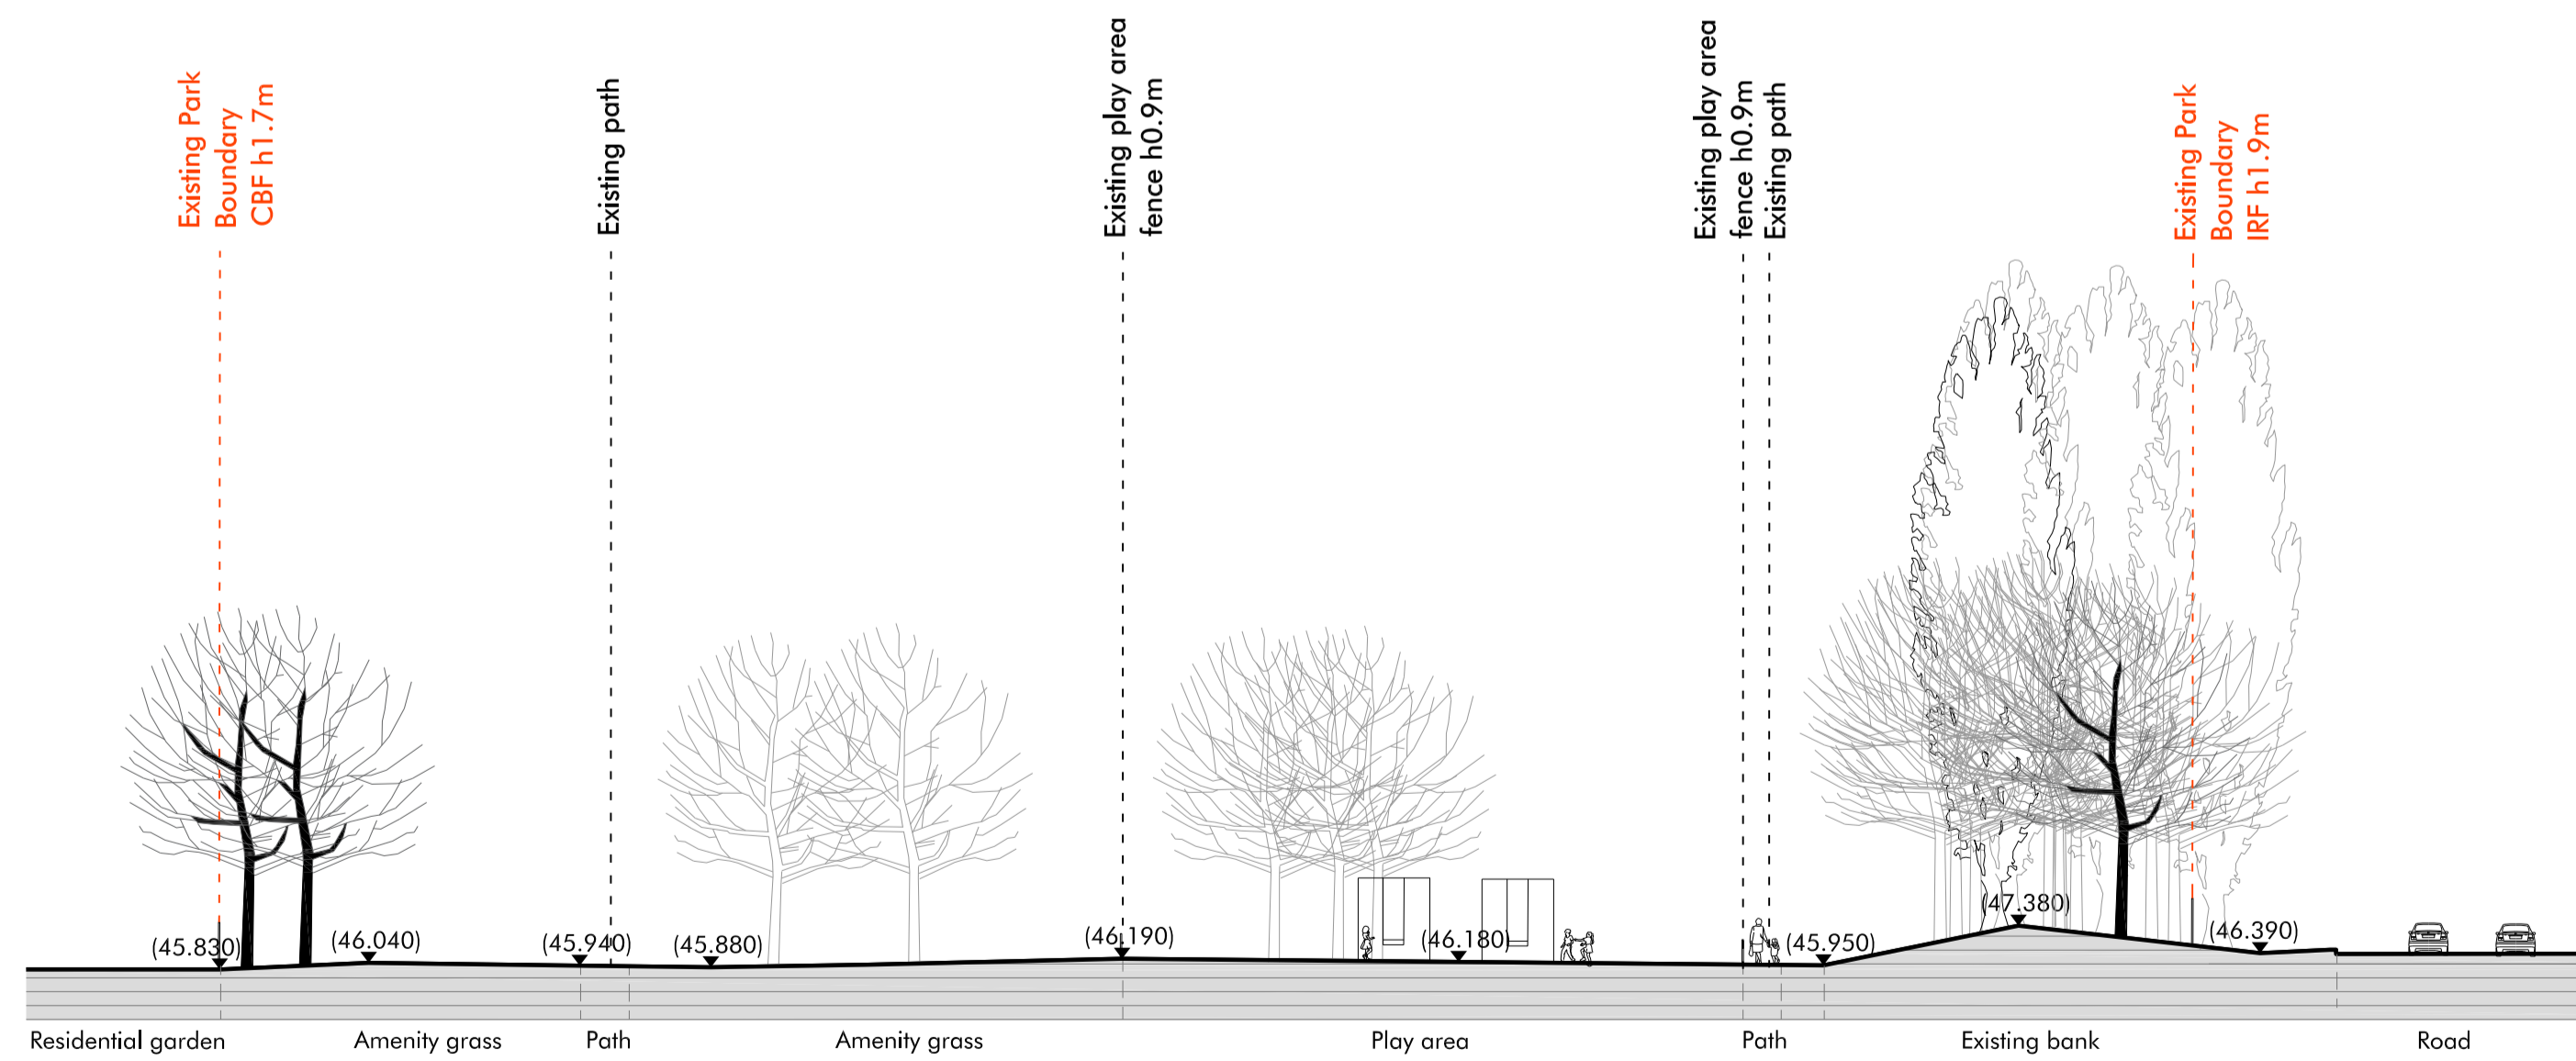

Section Dd

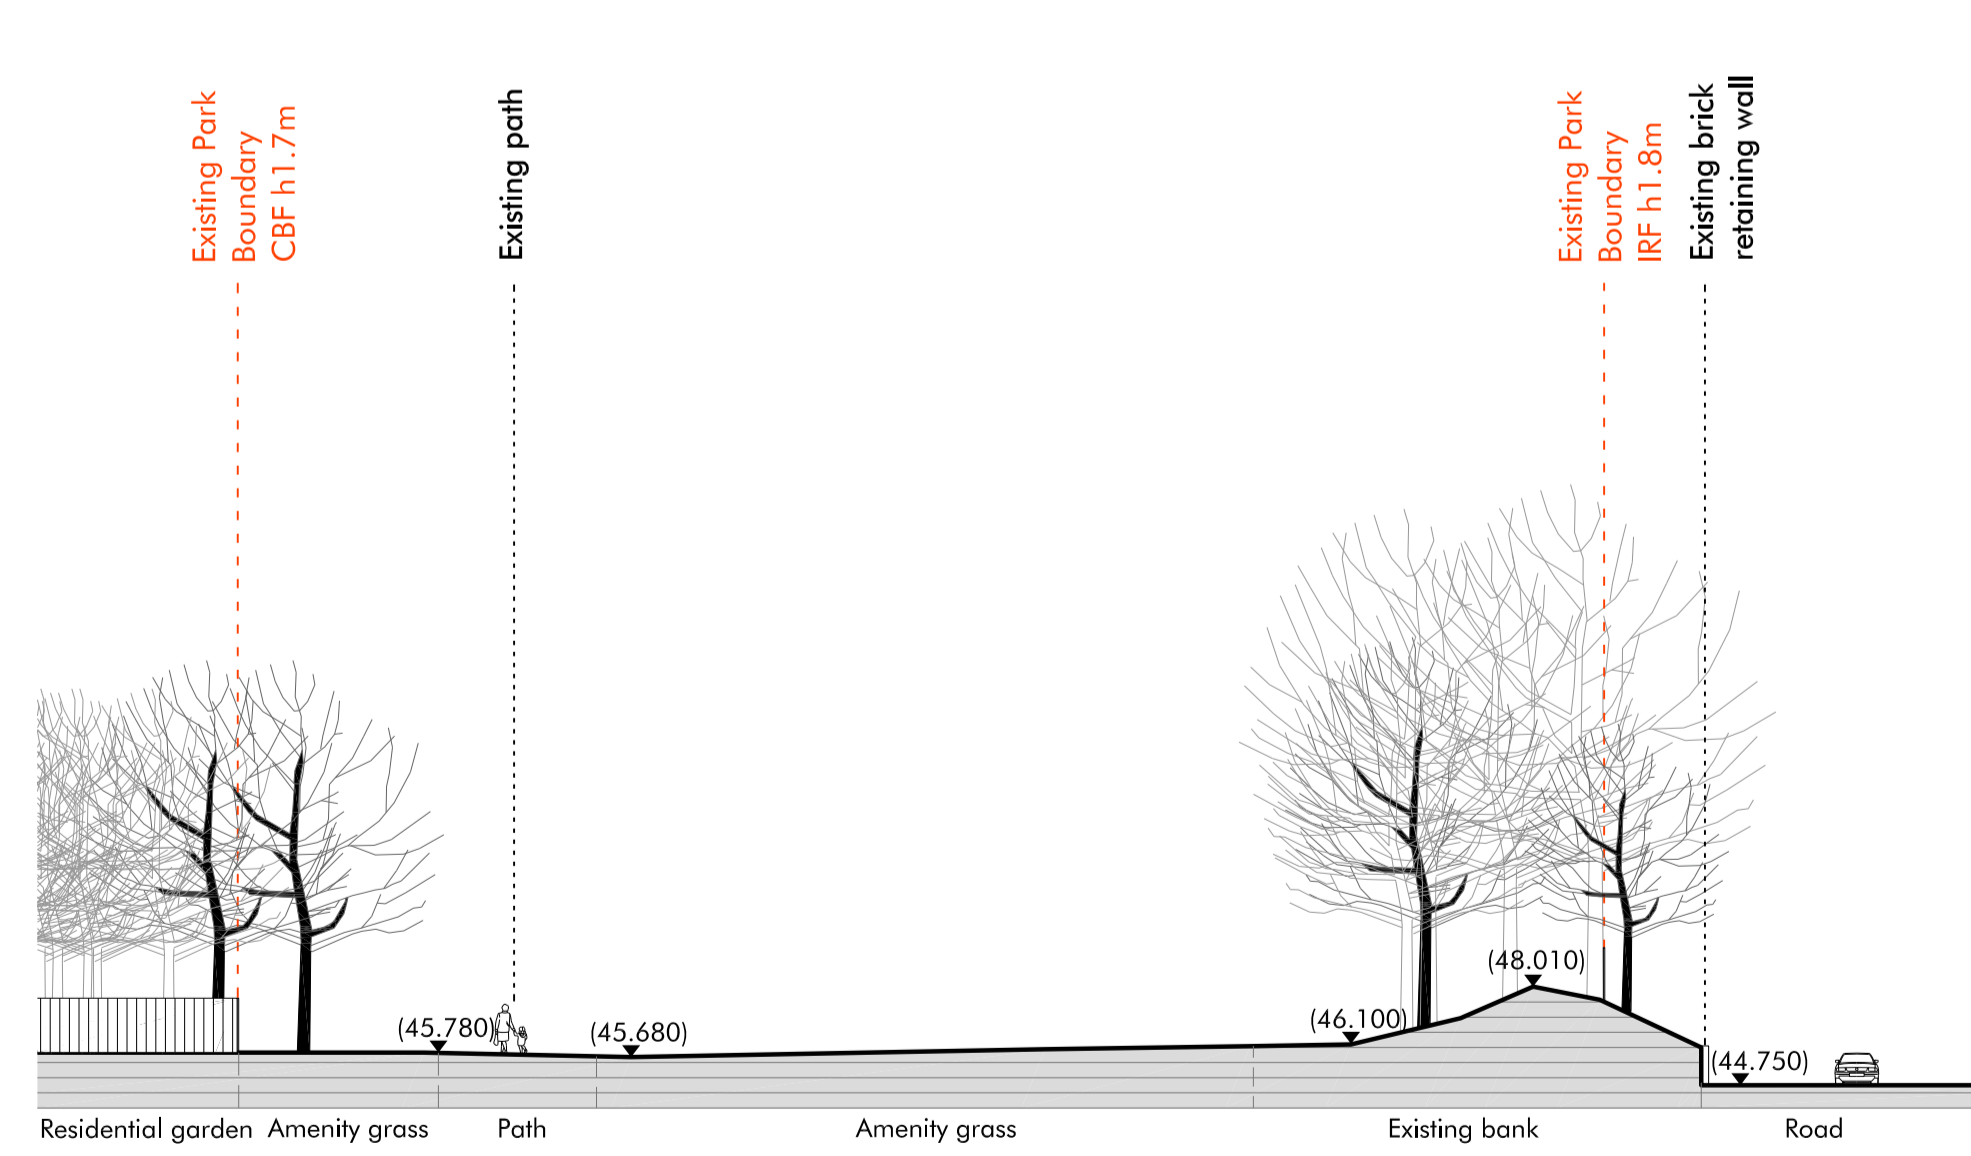


Section Ee

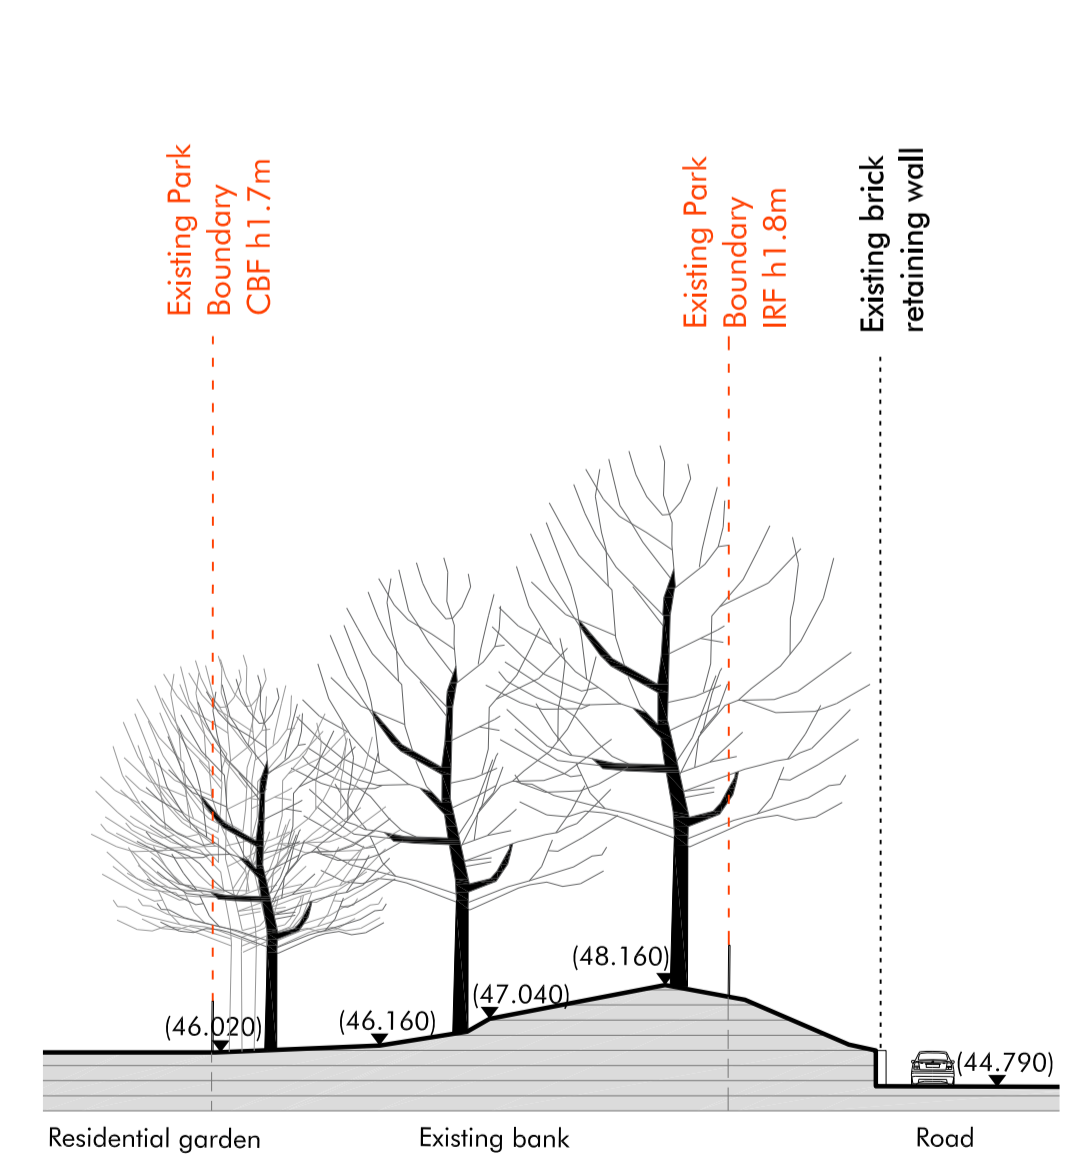

Section Ff

Revision	Description	Drawn by	Checked by	Date
-	Draft	IM	JP	21.06.16
A	Draft Phase 1BN RMA Submission	IM	JP	03.03.17
B	Phase 1BN RMA Submission	IM	JP	29.03.17

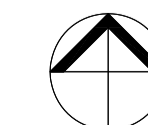

Macgregor · Smith Landscape Architecture	
project	Brent Cross Cricklewood 1BN Sturgess Park
status	Phase 1BN RMA Submission
title	Sturgess Park Existing Sections
drawing No	1065-14-003
drawn by	IM
checked by	JP
date	20.06.16
scale	1:250@A1
revision	B