


Plots 53 & 54
Brent Terrace Triangles
1:500@A1

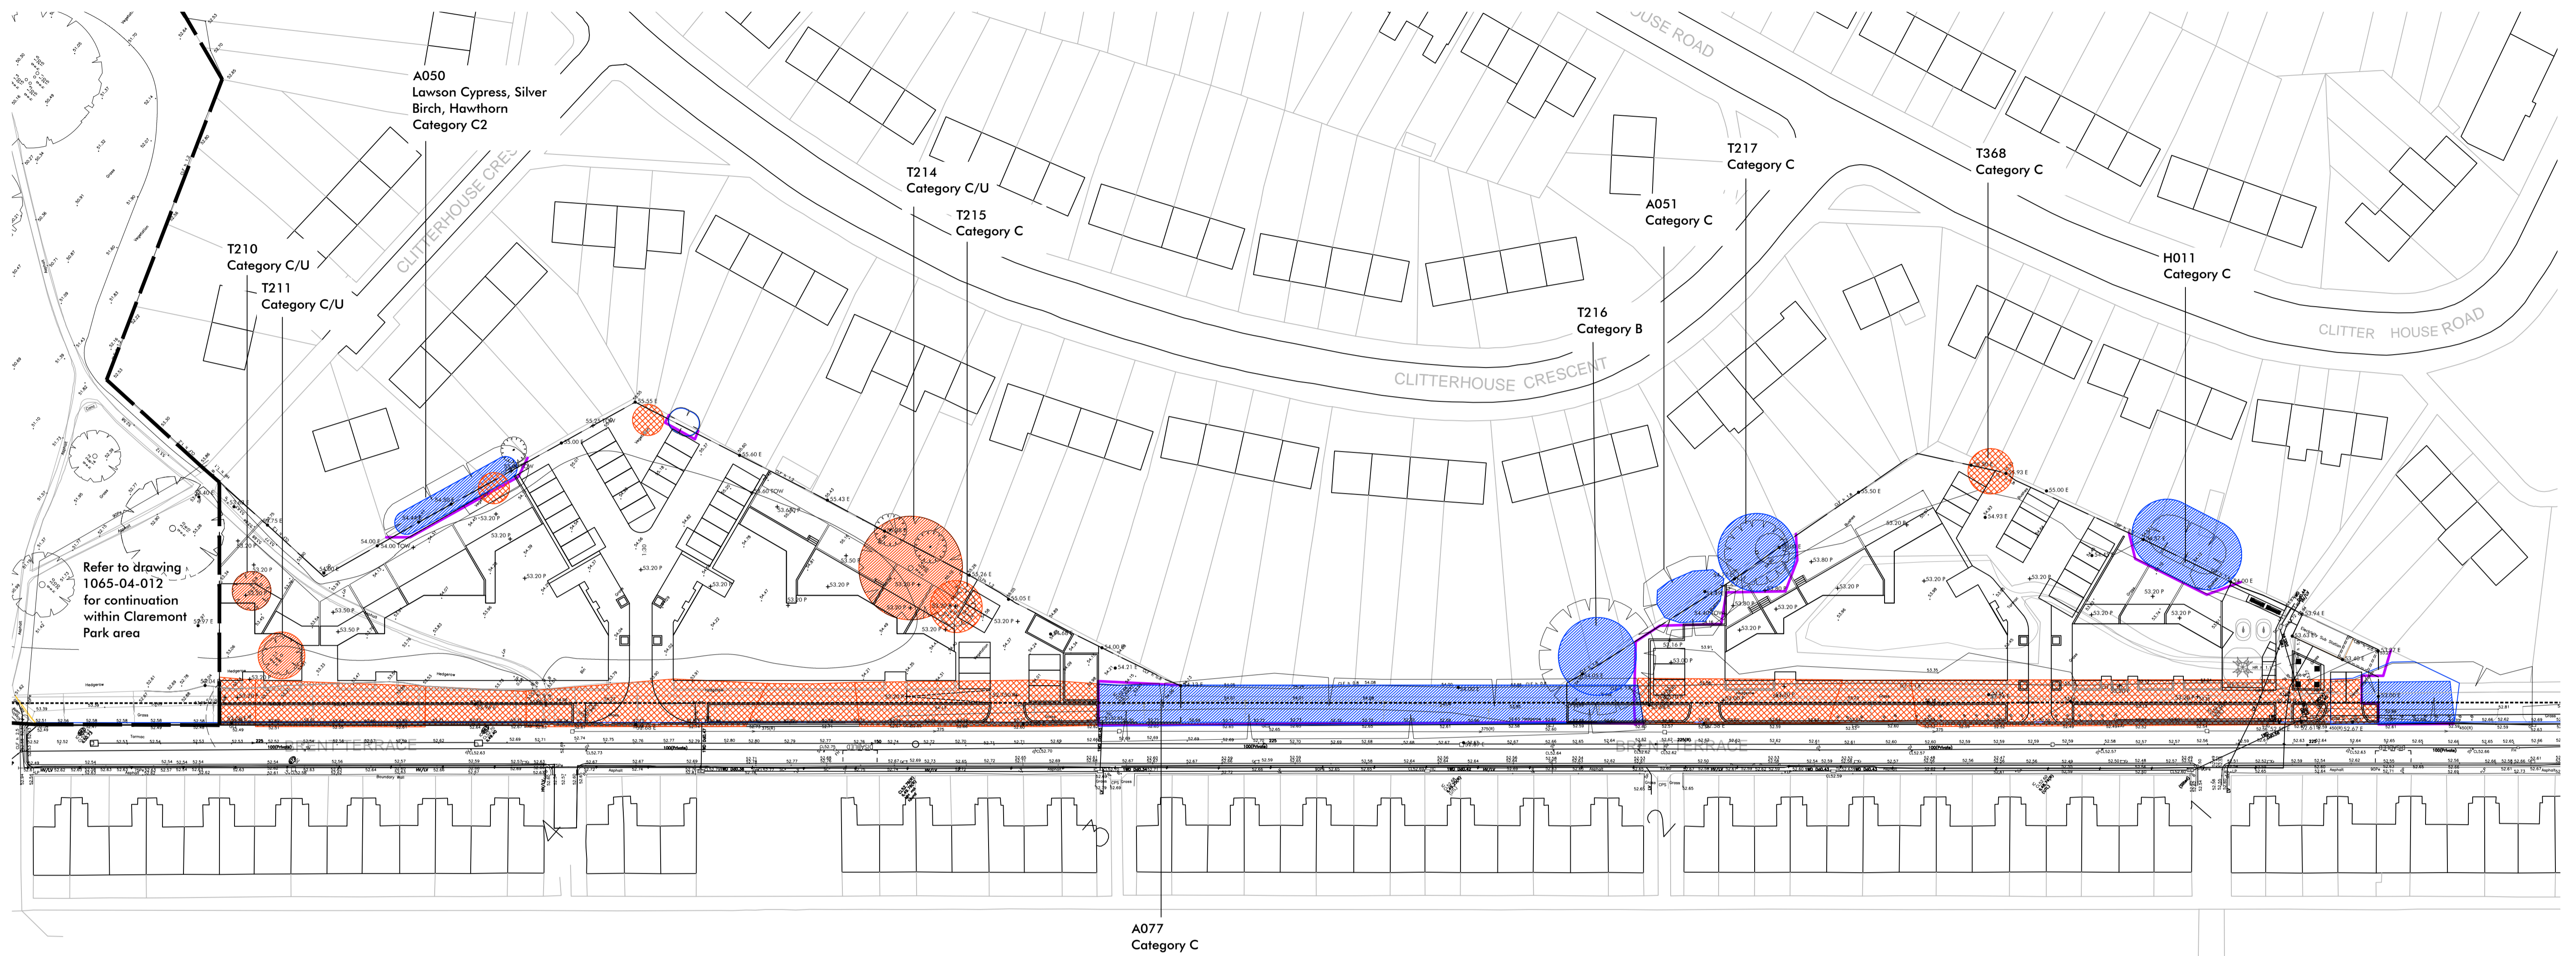

Key

- Root Protection Area of Trees to be retained
- Trees and vegetation to be removed for arboricultural reasons
- Trees and vegetation for removal as a result of the development (hatch shows extent of canopy only, not necessarily stems and trunks, which in the case of the hedge to Brent Terrace is approximated as running along the centre line of the canopy area shown)
- Approximate location of stems to existing plants along centre line of the hedge.
- Tree Protective Fencing to BS 5837:2012.

Notes

Plan to be read in conjunction with following documents:

Tree Survey, Arboricultural Impact Assessment, Arboricultural Method Statement and Tree Protection Plan in accordance with BS5837: 2012 prepared by Haydens Arboricultural Consultants


Survey of Schedule 9 Listed Invasive Weed Species prepared by Elcot Environmental

All tree works should adhere to current best practice detailed within BS 5837: 2012 (Trees in relation to design, demolition and construction - recommendations)

For removal of existing trees within tree protective fencing areas and / or within Root Protection Areas of other trees, refer to Haydens Arboricultural Consultants' document listed above

Revision	Description	Drawn by	Checked by	Date
-	For Comment	GJ	JP	23.07.2014
A	3m offset line shown	GJ	IG	23.07.2014
B	left area shown with revision cloud	GJ	IG	24.07.2014
C	Updated architectural layout	GJ	IG	25.09.2014
D	Minor changes. Issued to Arboricultural Consultant	GJ	IG	21.10.2014
E	Issued for Phase 1AN RMA submission	GJ	IG	07.11.2014
F	Issued for Phase 1AN RMA submission	RH	JP	28.01.2015
G	Issued for Phase 1AN RMA submission	AP	JP	16.03.2015

This drawing is protected by copyright. Contractors must check all dimensions on site. Only figures dimensions are to be worked from. Discrepancies must be reported to architect before proceeding. Christopher House, 11-12 High Street, Bath, BA1 5AQ. Tel:01225 464 490 e-mail: enquiries@macgregor-smith.co.uk

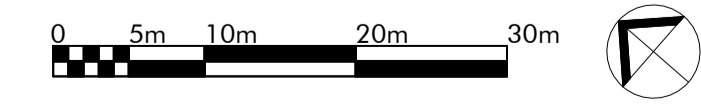

Macgregor • Smith
 Landscape Architecture

project	Brent Cross Cricklewood	drawn by	GJ
status	Phase 1AN RMA Submission	checked by	JP
title	Brent Terrace Triangles Tree Retention and Removal	date	16.07.14
Xref	-	scale	1:500@A1
drawing No	1065-10-011	revision	G