


BASED UPON THE ORDINANCE SURVEY
 MAPPING WITH THE PERMISSION OF THE
 CONTROLLER OF HER MAJESTY'S
 STATIONERY OFFICE © CROWN COPYRIGHT.
 UNAUTHORISED REPRODUCTION INFRINGES
 CROWN COPYRIGHT AND MAY LEAD TO
 PROSECUTION ON BEHALF OF THE
 PRODUCTION OFFICE NO. 10004441

ACHIEVED JUNCTION VISIBILITY
 TO THE RIGHT FROM A
 SETBACK OF 3.0m = 9.8m

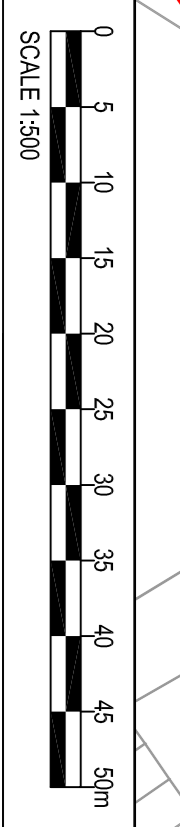

SAFETY, HEALTH AND ENVIRONMENTAL INFORMATION BOX
 IT IS ASSUMED THAT ALL WORKS ON THIS DRAWING WILL BE CARRIED OUT IN A
 COMPLETELY SAFE MANNER, WHERE APPROPRIATE TO AN APPROPRIATE
 METHOD STATEMENT.

**THIS DRAWING IS TO BE USED ONLY FOR THE PURPOSE OF ISSUE
 THAT IT WAS ISSUED FOR AND IS SUBJECT TO AMENDMENT.**

NOTES

1. THIS DRAWING IS TO BE READ IN CONJUNCTION WITH ALL OTHER RELEVANT DOCUMENTATION.
2. DO NOT SCALE FROM THIS DRAWING FOR CONSTRUCTION PURPOSES. USE ONLY DIMENSIONS, CHANGES, LETTERS AND COMMENTS ARE IN LETTERS UNLESS OTHERWISE STATED.
3. DERIVED DIMENSIONS ARE SHOWN IN CONJUNCTION WITH THE PROJECT HEALTH AND SAFETY FILE FOR ANY IDENTIFIED POTENTIAL RISKS.
4. FOR LOCATION, REFER TO KEYPLAN ON DRAWING BXCRR-URS-AH-01-DR-CE-02032.
5. MINIMUM MOUNTING HEIGHT OF 2.8m TO PREVENT A LOSS IN VISIBILITY.

KEY

- RED LINE APPLICATION BOUNDARY
- DESIRABLE JUNCTION VISIBILITY
- INDICATIVE DIRECTION SIGNAGE LOCATION
- DESIRABLE SIGNAL VISIBILITY

Revision Details	By	Date	Scale
HIGHWAY ALIGNMENT UPDATED	JP / JB	27.05.15	P04
HIGHWAY ALIGNMENT UPDATED	DG / JB	18.05.15	P03
HIGHWAY ALIGNMENT UPDATED	DG / AaA	01.05.15	P02
FIRST ISSUE	JP / AaA	10.04.15	P01

RESERVED MATTERS

Client: **Standard Life Investments** / **Hammerston**

Project Title: **BRENT CROSS CRICKLEWOOD**

Drawing Title: **BRENT CROSS PHASE 1A NORTH GENERAL ARRANGEMENT VISIBILITY SPLAYS SHEET 32**

Checked	Drawn	Checked	Approved	Date
JP	JP	D. Griffler	J. Boyman	27/05/15

Project Reference No: 47065005
 Scale: A1
 Zone: Information

1:500

THIS DOCUMENT HAS BEEN PREPARED EXCLUSIVELY AND SUBJECT TO THE TERMS OF USE OTHER THAN BY ITS ORIGINAL CLIENT OR FOLLOWING USER EXPRESS AGREEMENT TO SUCH USE AND ONLY FOR THE PURPOSES FOR WHICH IT WAS PREPARED AND PROVIDED.

URS Infrastructure & Environment UK Limited
 Scott House
 Mill Lane
 Hatfield AL9 9QD
 Tel: +44 (0) 1284 310000
 Fax: +44 (0) 1284 310001
www.urscorp.com

URS

Drawing Number: BXCRR-URS-AH-01-DR-CE-02032 Rev: P04