



VEHICLE DETAILS

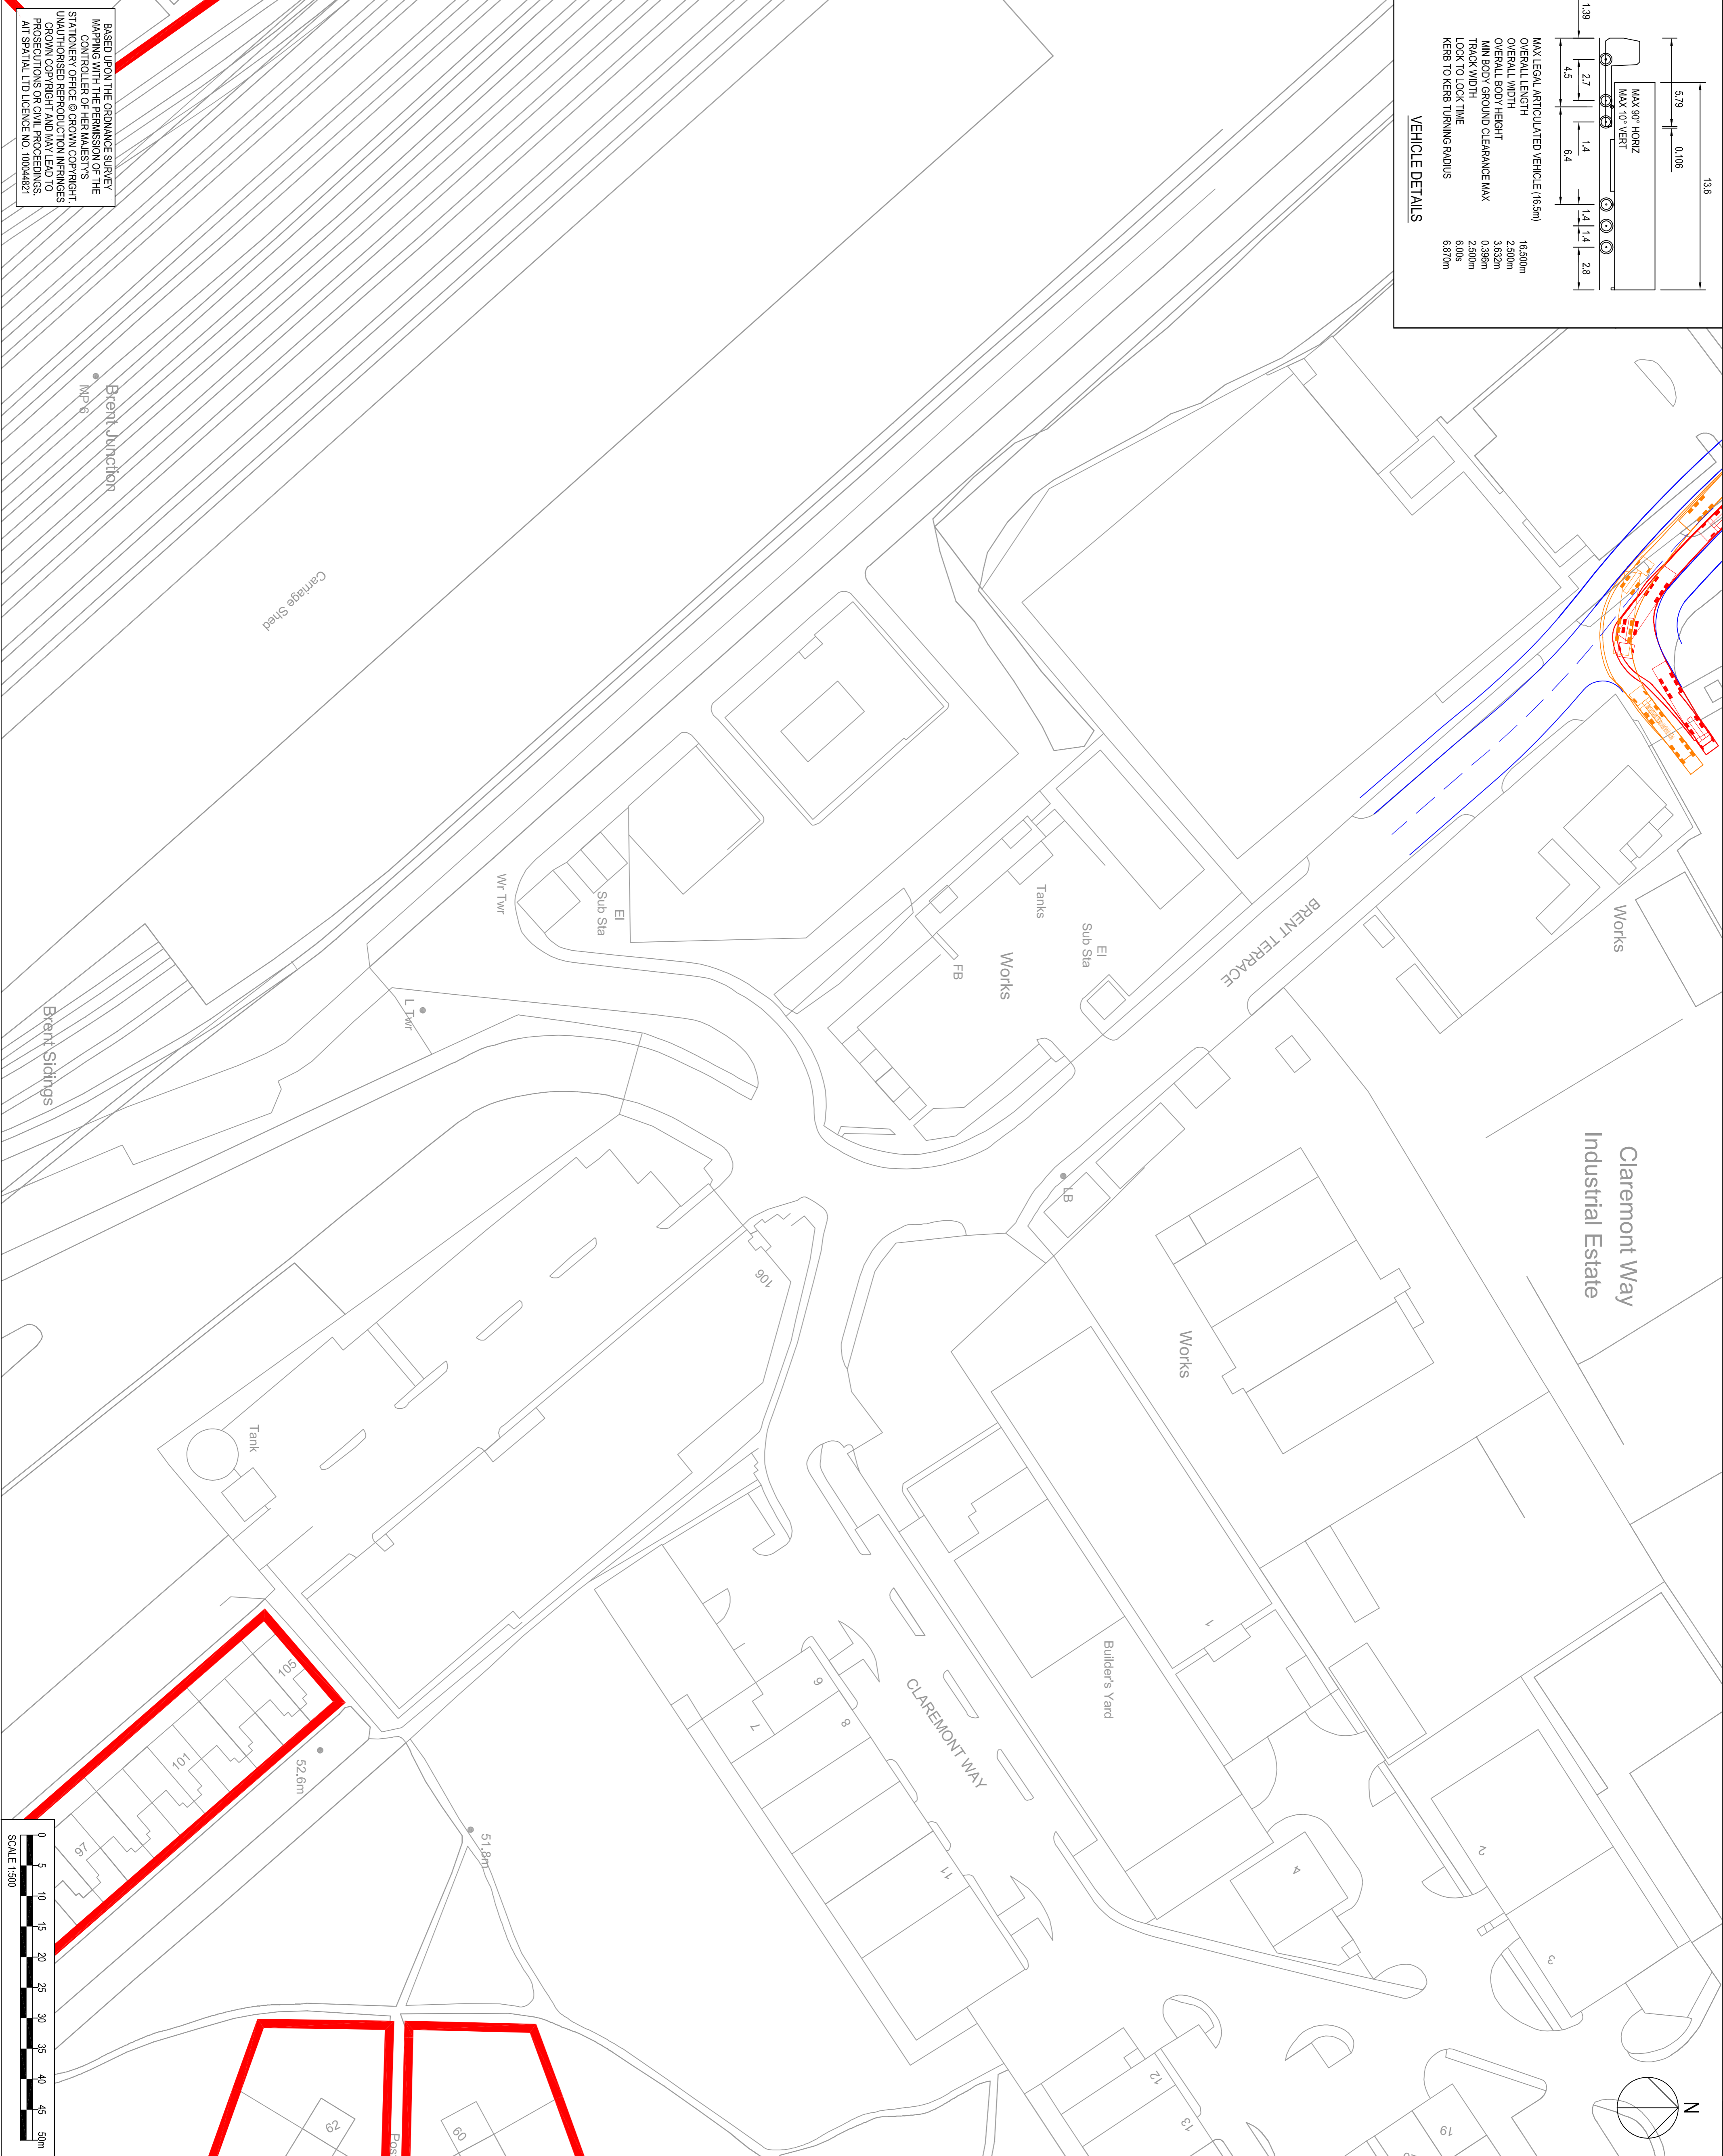

PLD Date : 5/27/2015 4:41 PM
 File Name : BXCRCR-URS-AH-01-DR-CE-03016

BASED UPON THE ORDINANCE SURVEY MAPS WITH THE PERMISSION OF THE STATIONERY OFFICE © CROWN COPYRIGHT. UNAUTHORISED REPRODUCTION INFRINGES CROWN COPYRIGHT AND MAY LEAD TO PROSECUTION ON COMMON LAWS AND SECTION 17(2) OF THE PATENT ACT 1988 AND SECTION 10(1) OF THE DESIGN ACT 1988.

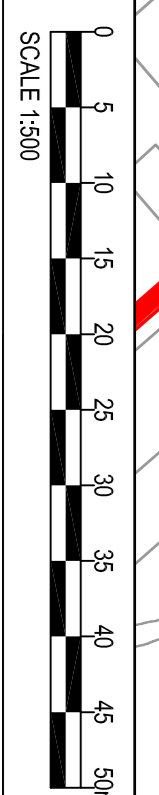

SAFETY, HEALTH AND ENVIRONMENTAL INFORMATION BOX

IT IS ASSUMED THAT ALL WORKS ON THIS DRAWING WILL BE CARRIED OUT BY A COMPETENT CONTRACTOR WORKING WHERE APPROPRIATE TO AN APPROPRIATE METHOD STATEMENT.

THIS DRAWING IS TO BE USED ONLY FOR THE PURPOSE OF ISSUE THAT IT WAS ISSUED FOR AND IS SUBJECT TO AMENDMENT.

NOTES

1. THIS DRAWING IS TO BE READ IN CONJUNCTION WITH ALL OTHER RELEVANT DOCUMENTATION.
2. DO NOT SCALE FROM THIS DRAWING FOR CONSTRUCTION PURPOSES. USE ONLY DIMENSIONS.
3. ALL DIMENSIONS, CHANGES, LETTERS AND COMMENTS ARE IN METRES UNLESS OTHERWISE STATED.
4. REFER TO THE REVISIONS SECTION FOR THE PROJECT HEALTH, SAFETY AND ENVIRONMENTAL INFORMATION.
5. FOR LOCATION, REFER TO GENERAL DRAWING BXCRCR-AH-A-SC-0001.

KEY

- RED LINE APPLICATION BOUNDARY
- MAX LEGAL ARTICULATED VEHICLE 16.5m LONG
- MAX LEGAL ARTICULATED VEHICLE 16.5m LONG
- TEMPORARY CONSTRUCTION IN PHASE 1A
- NORTH DETAILS TO BE APPROVED AS PART OF THE RESERVED MATTERS APPLICATION

Highway Alignment	Issue	Date	Scale
HIGHWAY ALIGNMENT UPDATED	JP / JB	27.05.15	P04
HIGHWAY ALIGNMENT UPDATED	DG / JB	18.05.15	P03
HIGHWAY ALIGNMENT UPDATED	JP / AaA	01.05.15	P02
FIRST ISSUE	JP / AaA	08.04.15	P01

RESERVED MATTERS

Client
Standard Life Investments
Hammerson

Project Title
BRENT CROSS CRICKLEWOOD

Drawing Title
BRENT CROSS PHASE 1A NORTH GENERAL ARRANGEMENT VEHICLE TRACKING SHEET 16

Discipline	Name	Checked	Approved	Date
LP/Peer	L.Piper	D. Girdley	L. Boyman	27/05/15

Project Reference No.
47065005

Scale
1:500

Client Reference
BXCRCR-URS-AH-01-DR-CE-03016

