
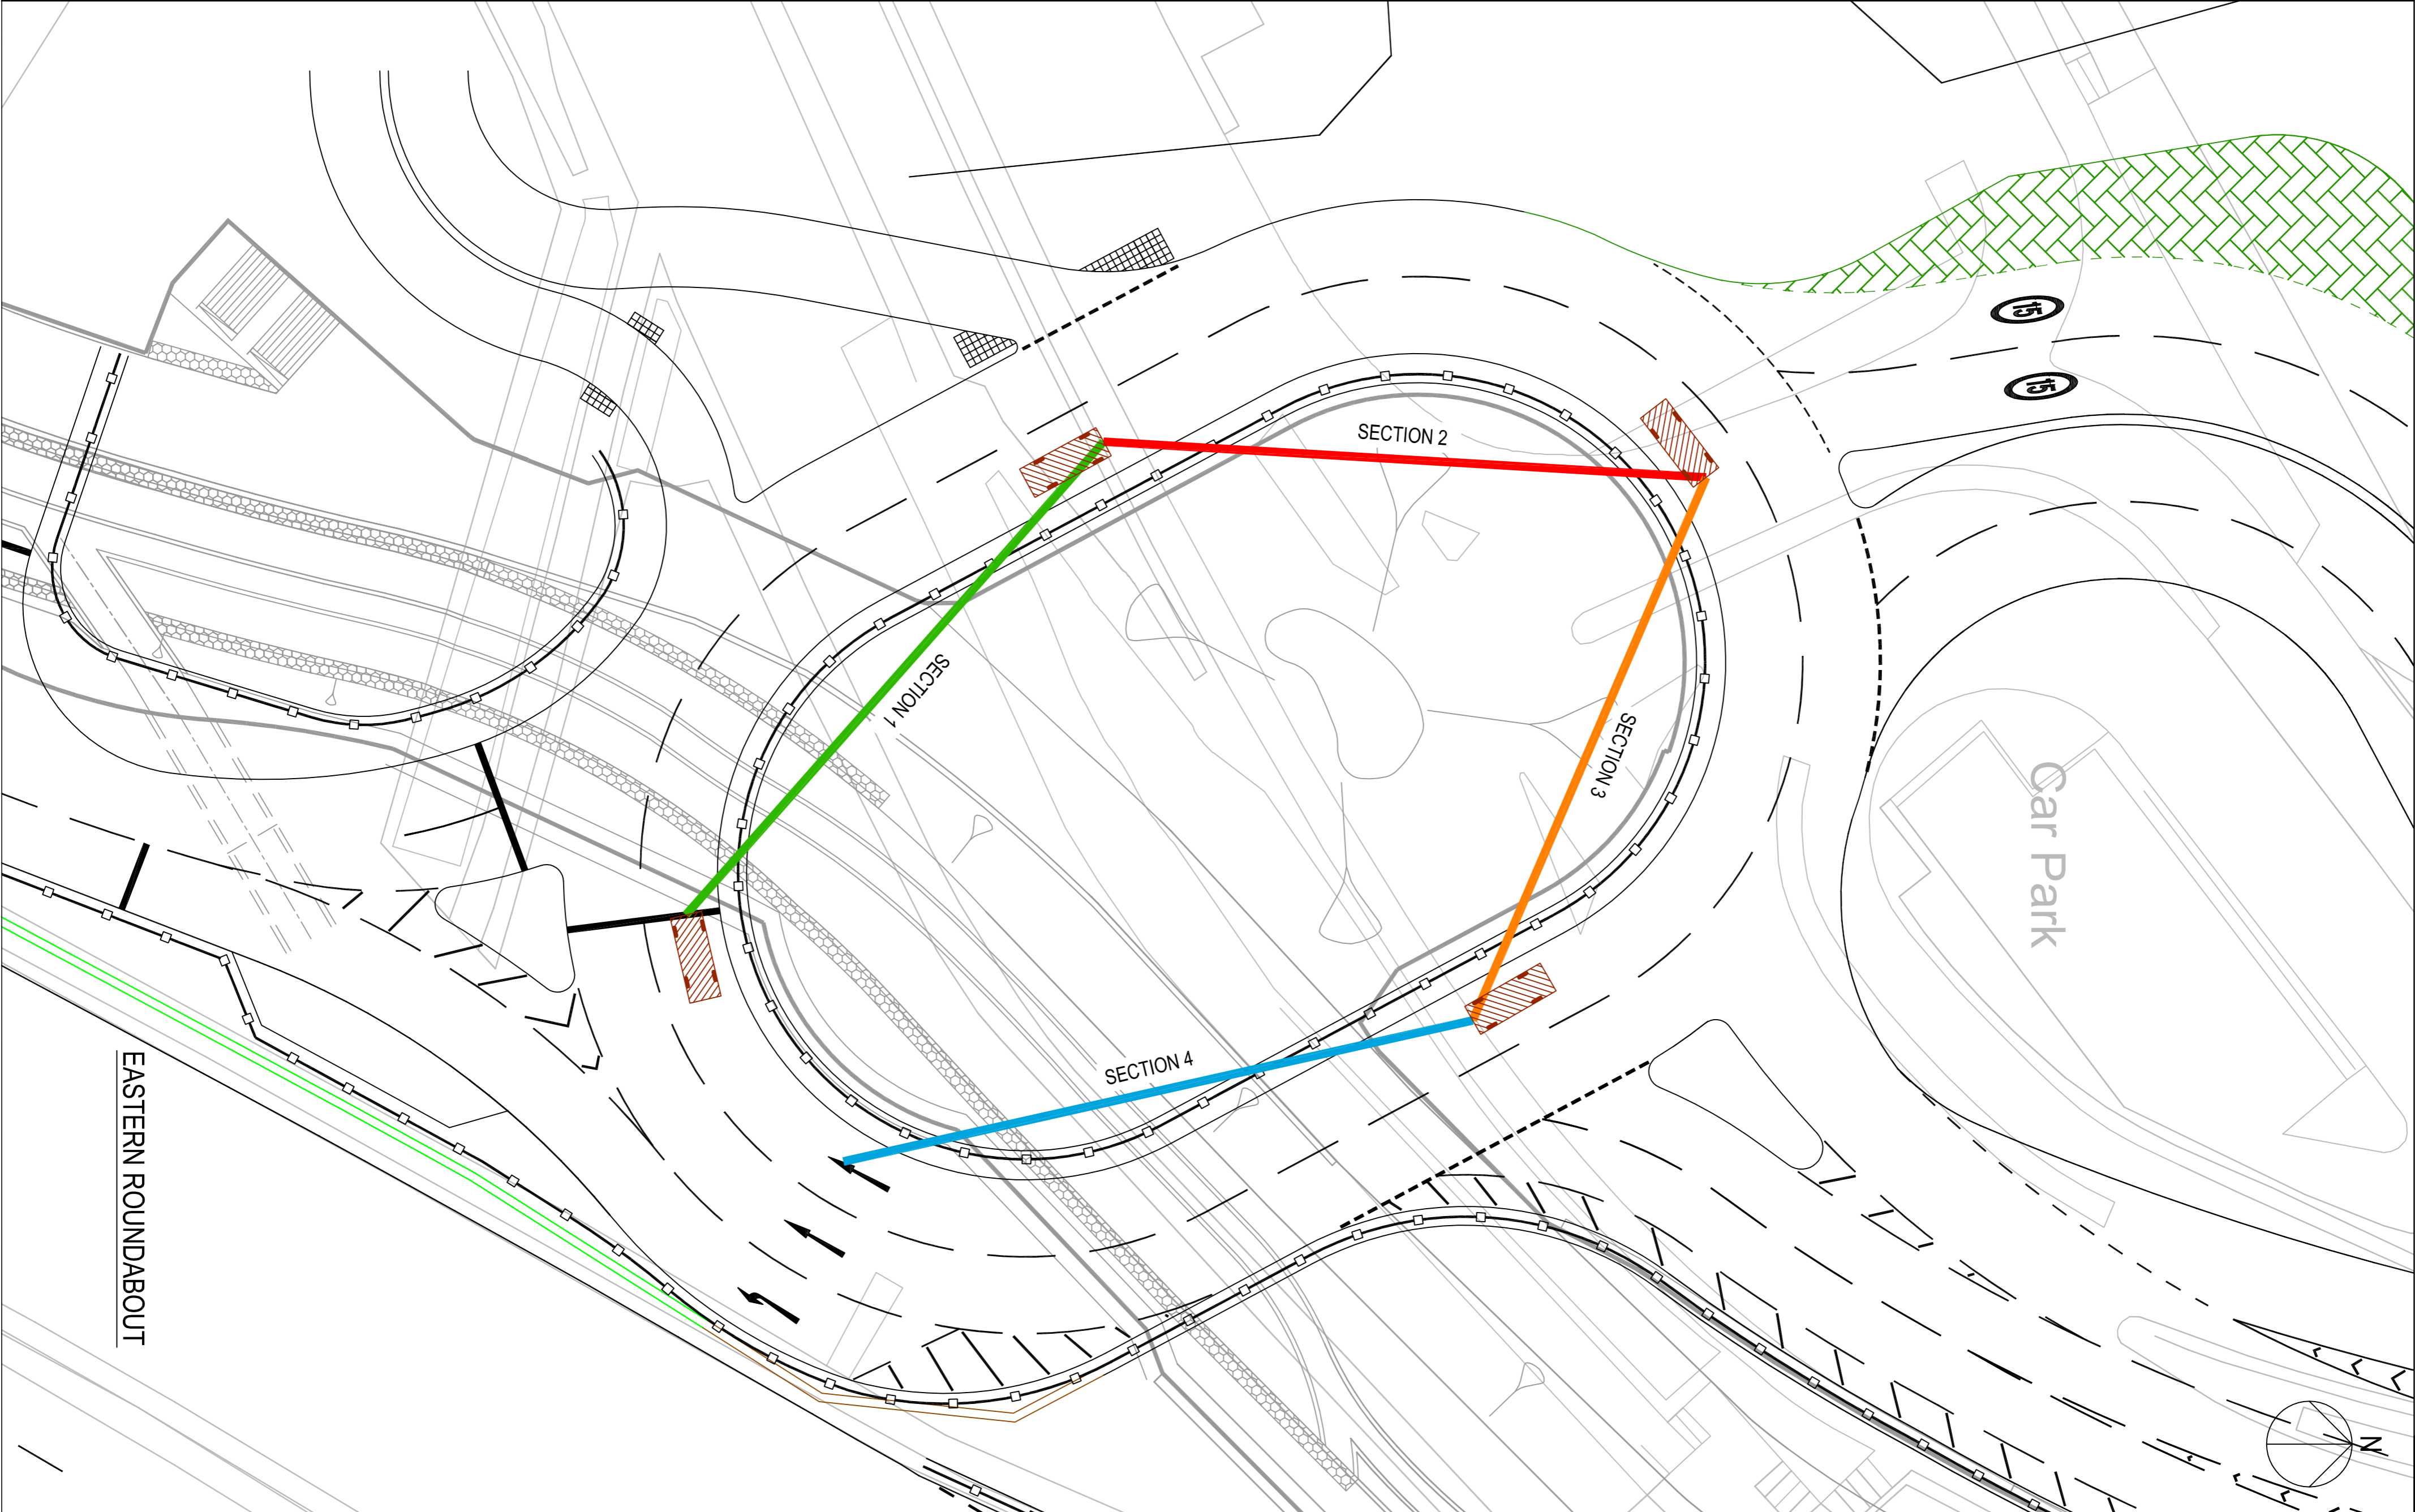


BASED UPON THE ORDINANCE SURVEY
 MAPPING WITH THE PERMISSION OF THE
 STATIONERY OFFICE OF HER MAJESTY'S
 UNAUTHORISED REPRODUCTION INFRINGES
 CROWN COPYRIGHT AND MAY LEAD TO
 PROSECUTION ON BEHALF OF THE
 PATENT OFFICE (LICENCE NO. 10094847)

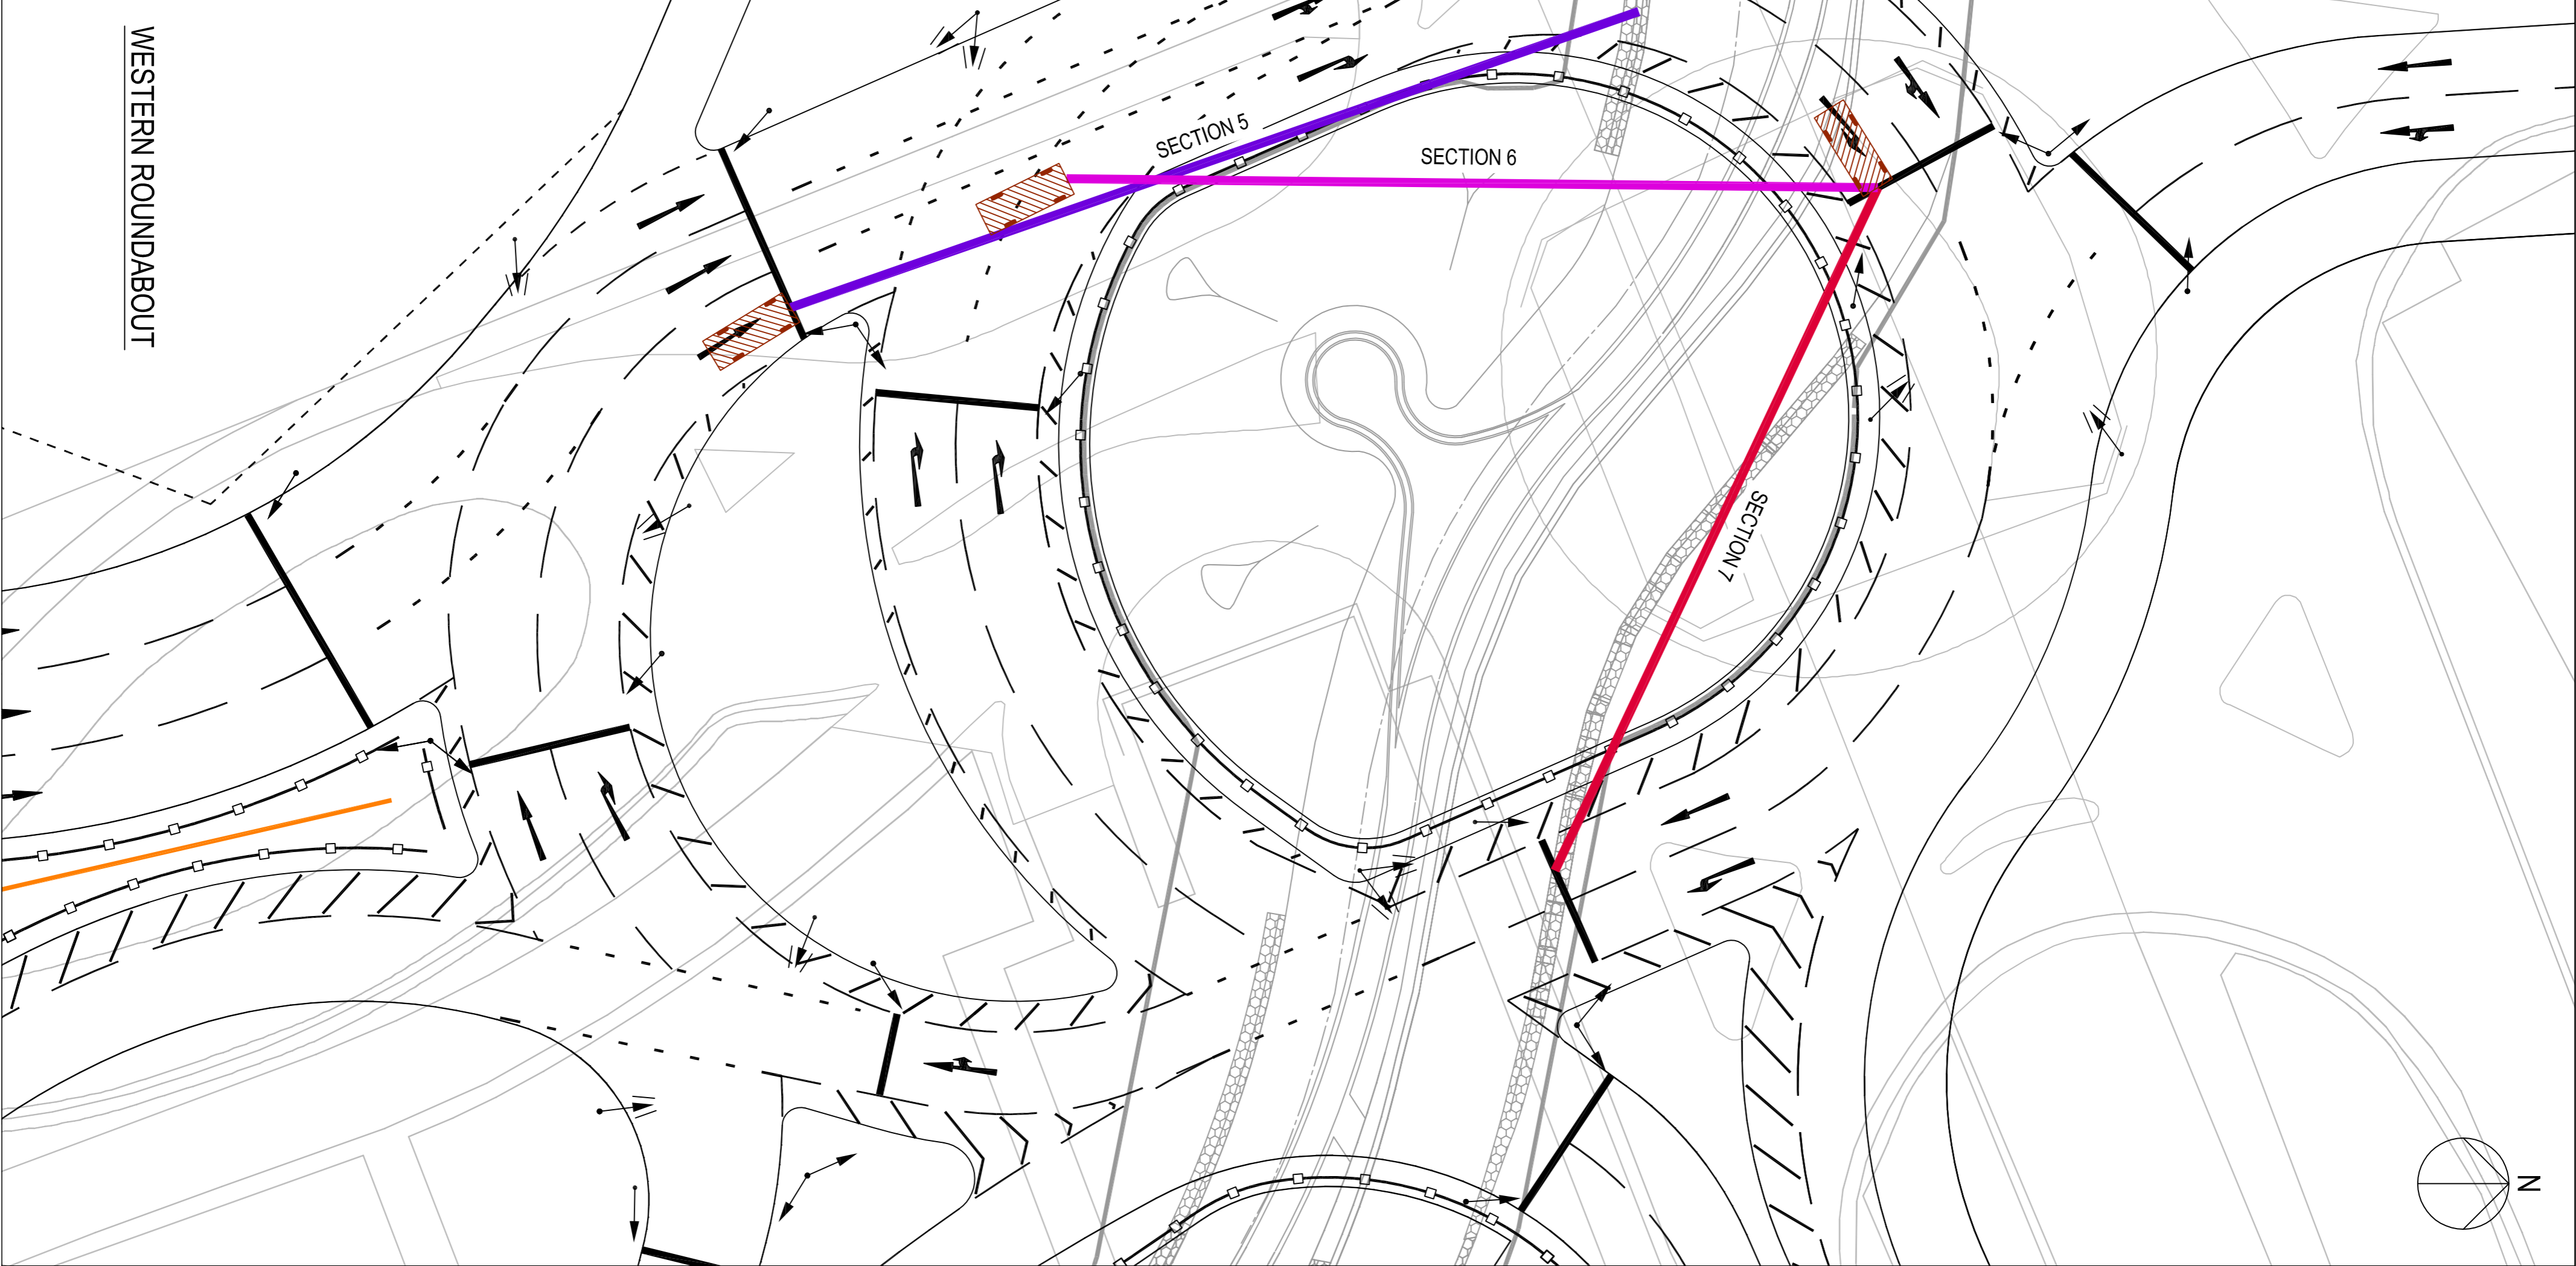

SAFETY, HEALTH AND ENVIRONMENTAL INFORMATION BOX
 IT IS ASSUMED THAT ALL WORKS ON THIS DRAWING WILL BE CARRIED OUT BY A
 COMPETENT CONTRACTOR WORKING UNDER THE SUPERVISION OF AN APPROPRIATE
 METHOD STATEMENT.
**THIS DRAWING IS TO BE USED ONLY FOR THE PURPOSE OF ISSUE
 THAT IT WAS ISSUED FOR AND IS SUBJECT TO AMENDMENT.**

NOTES
 1. THIS DRAWING IS TO BE READ IN CONJUNCTION WITH ALL OTHER RELEVANT
 DOCUMENTATION.
 2. DO NOT SCALE FROM THIS DRAWING FOR CONSTRUCTION PURPOSES. USE ONLY
 DIMENSIONS SHOWN ON THE DRAWING.
 3. ALL DIMENSIONS, CHANGES, LETTERS AND COMMENTS ARE IN METERS UNLESS
 OTHERWISE STATED.
 4. DERIVED DIMENSIONS ARE READ IN CONJUNCTION WITH THE PROJECT HEALTH AND SAFETY
 FILE FOR ANY IDENTIFIED POTENTIAL RISKS.

RESERVED MATTERS

Revision Details	By	Date	Scale
FIRST ISSUE	J.C. J.B.	27.05.15	P01

Client: **Standard Life Investments** / **Hammerston**

Project Title: **BRENT CROSS CRICKLEWOOD**

Drawing Title: **BRENT CROSS PHASE 1A NORTH GENERAL ARRANGEMENT VISIBILITY CROSS-SECTIONS PLAN**

Drawn by	Checked by	Issued by	Date
L. Boyman	J. Piper	D. Girdley	27/05/15

Scale: 1:250

URS Infrastructure & Environment UK Limited
 Station House
 Brent Cross
 144-146 (2nd-3rd floors)
 Finchley Road, London, N3 6PU
 Tel: +44 (0)208 310000
 Fax: +44 (0)208 310001
www.urscorp.com

Project Number: **BXCRR-URS-AH-RM-SK-CE-00002** / **P01**

WESTERN ROUNDABOUT

EASTERN ROUNDABOUT

Car Park

